

ASTECO **ASTECO INDUSTRIA s.r.l.**
STEEL KIOSKS AND MODULAR BUILDINGS
 Viale della Ecologia snc - CERQUETO DI SANTA PALOMBA 00040 POMEZIA (ROMA)

ATTICO SOA
 Azienda certificata
 SOA 0318 classe IV
 e UNI EN ISO 9001:2008

ISO 9001
 Quality Management

UKAS
 Management
 918

DESIGNED BY: **Marsala R.**
 DATE: **09/06/22**


DRAWING TITLE:
 SET OF DRAWINGS NUMBER: **AIC 02/22**

ASTECO INDUSTRIA reserves the ownership rights on this drawing and the same cannot be reproduced or transferred to third parties without its written authorization


REV. 0 1 2 3 4 5 6 7 8 9

OUTLINE DESCRIPTION


- EXTERNAL DIMENSIONS**
- BODY LENGTH AT FLOOR LEVEL: **3850 mm**
 - BODY WIDTH AT FLOOR LEVEL: **1850 mm**
 - TOTAL FLOOR AREA: **07.12 sqm**
 - OVERALL LENGTH OF ROOF: **5050 mm**
 - OVERALL WIDTH OF ROOF: **2850 mm**
 - TOTAL COVERED AREA: **14.39 sqm**
 - HEIGHT TO ROOF APEX: **3150 mm**

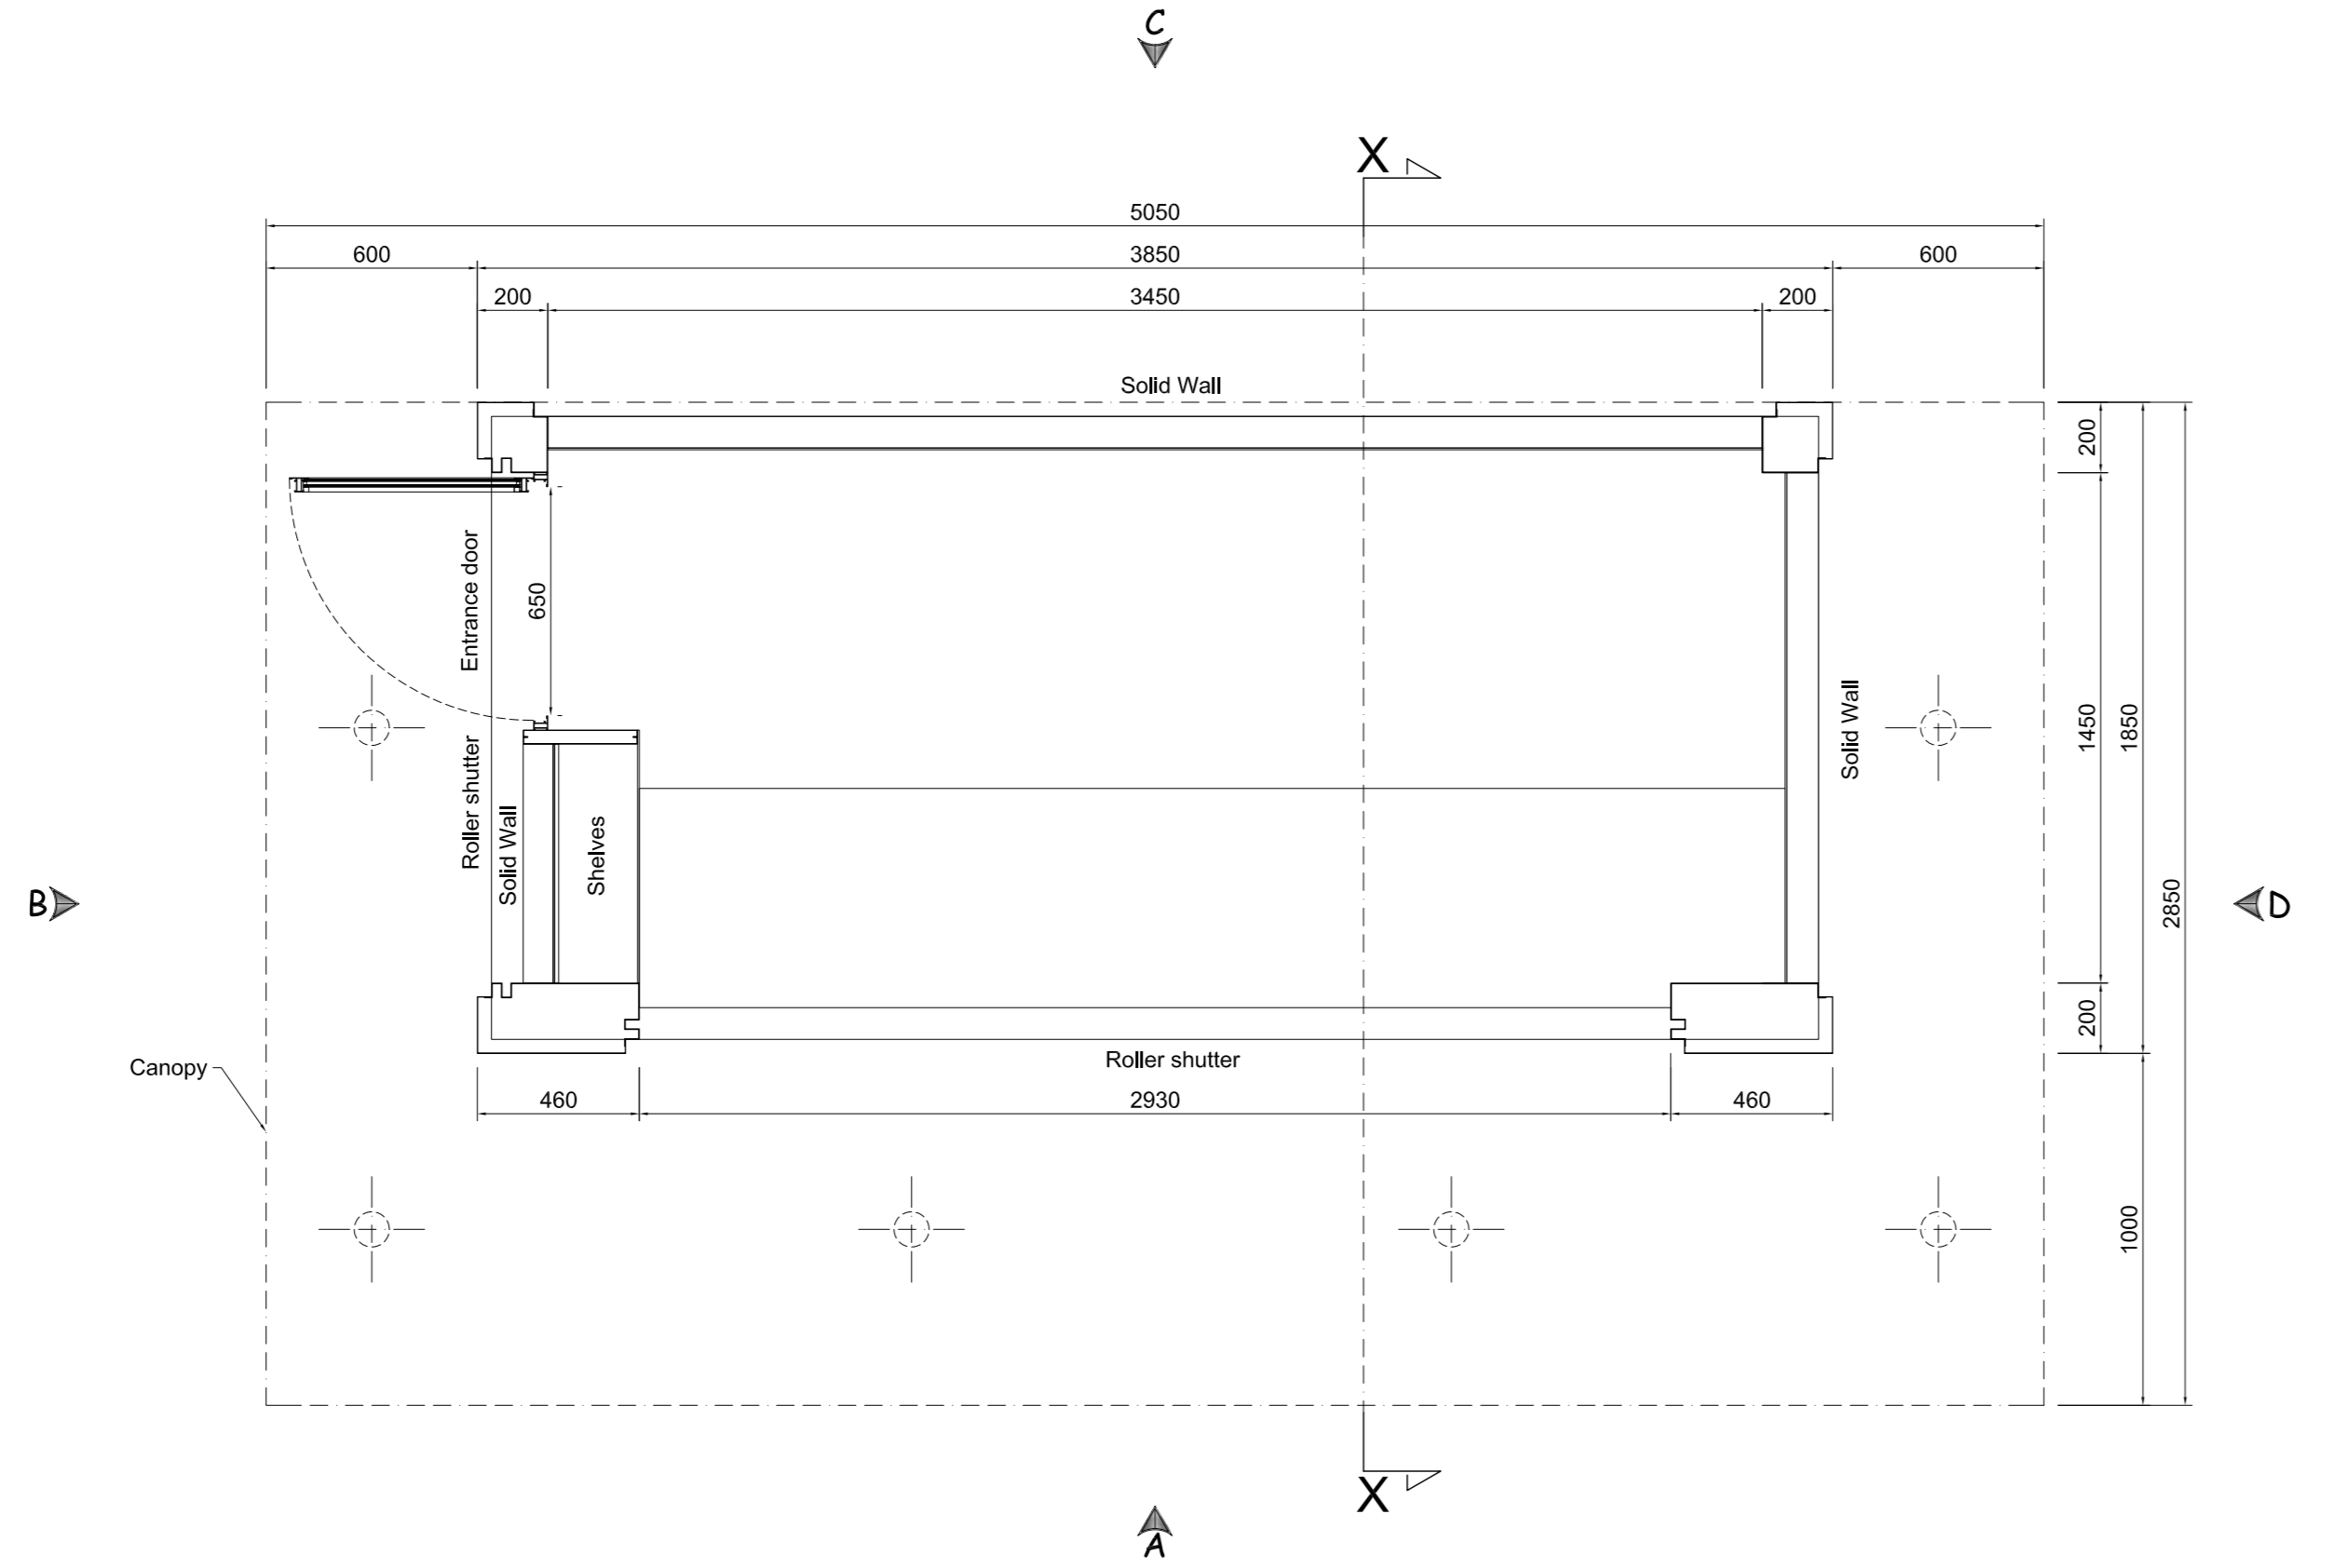

AIC 02/22 Rev02 - 09.06.2022
 Plan View
 SCALE 1:20@ A3

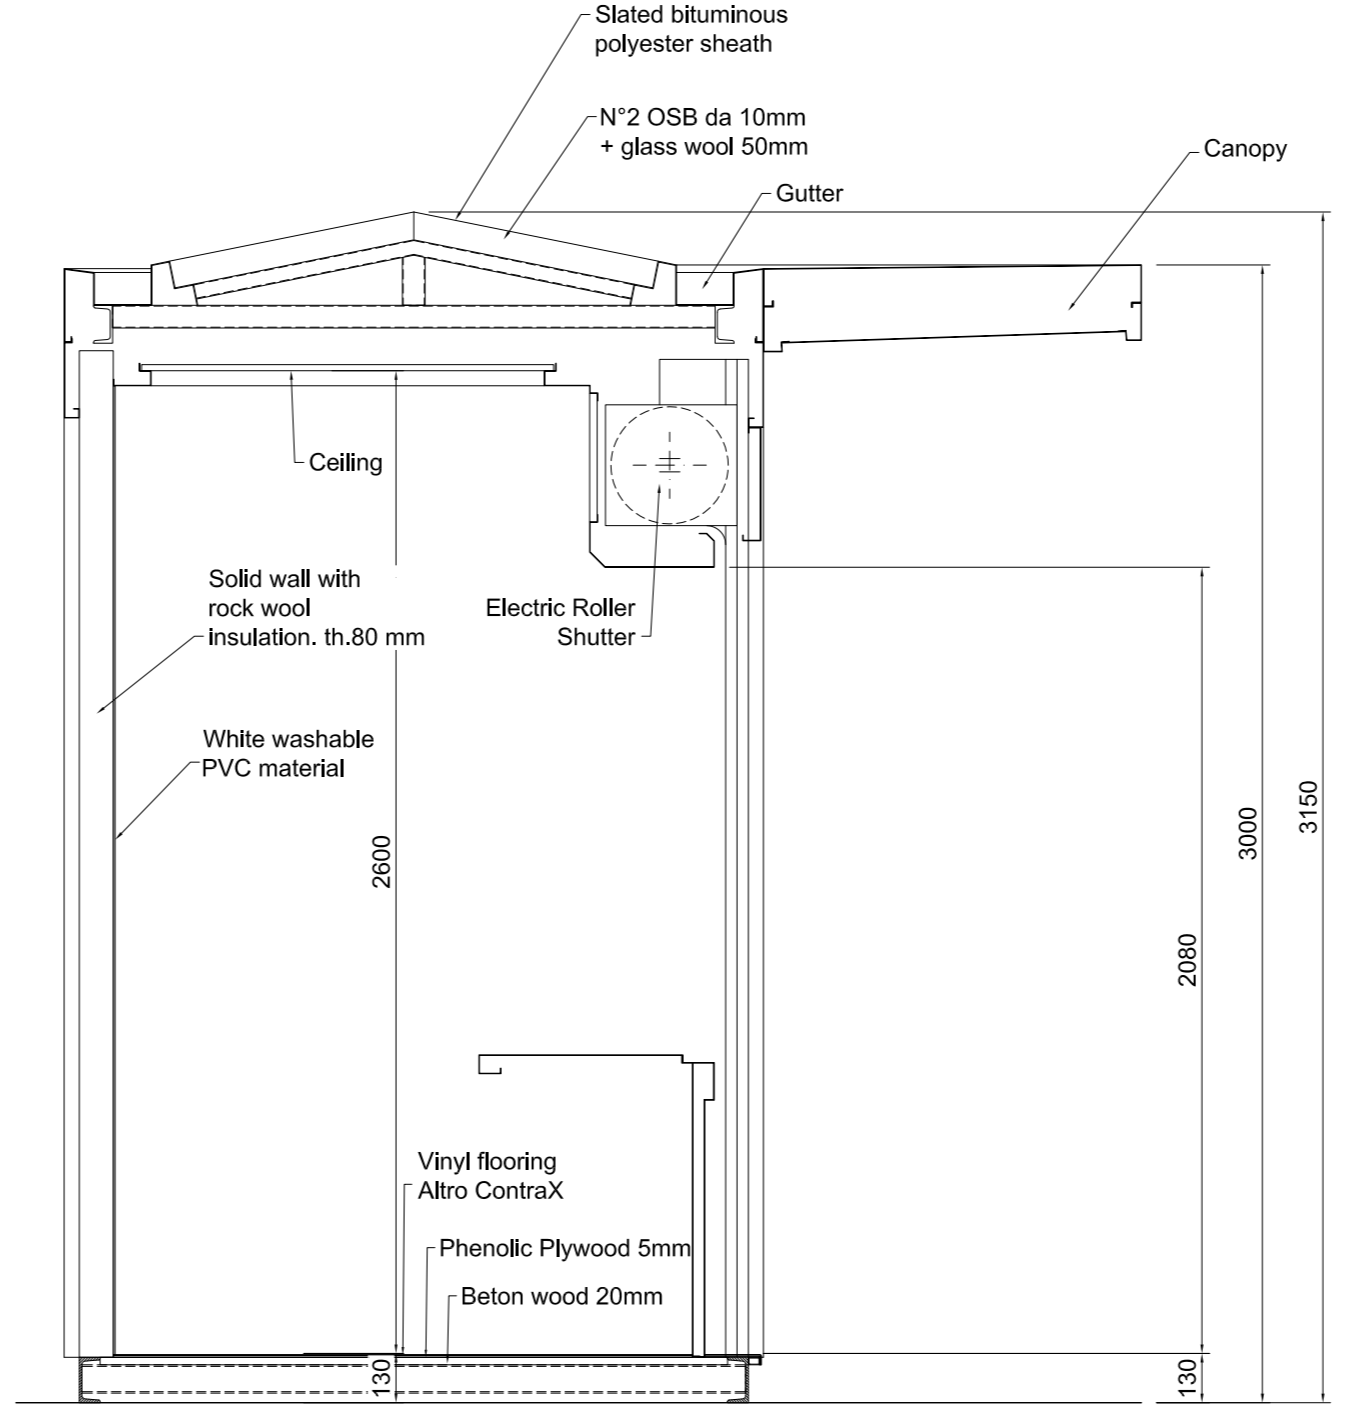

AIC 02/22 Rev02 - 09.06.2022
 Section X-X
 SCALE 1:20@ A4

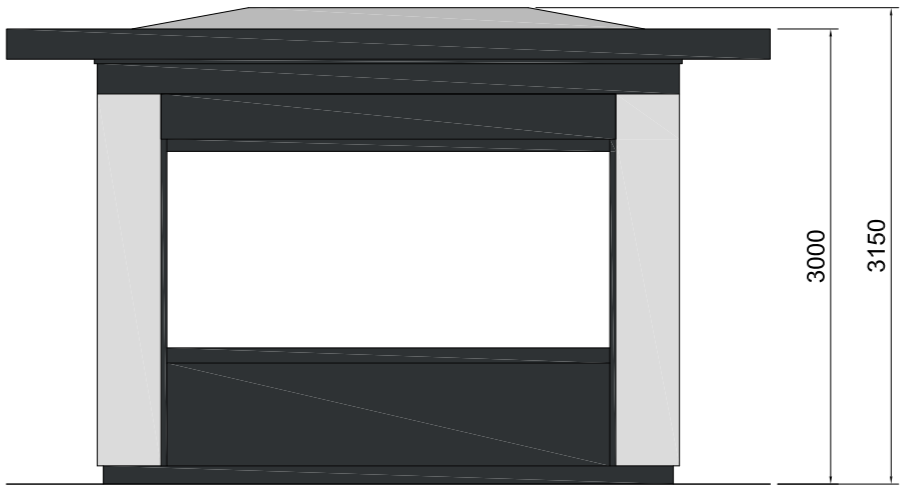


Elevation A




Elevation C

AIC 02/22 Rev02 - 09.06.2022
 Elevations A, C
 SCALE 1:50@ A4

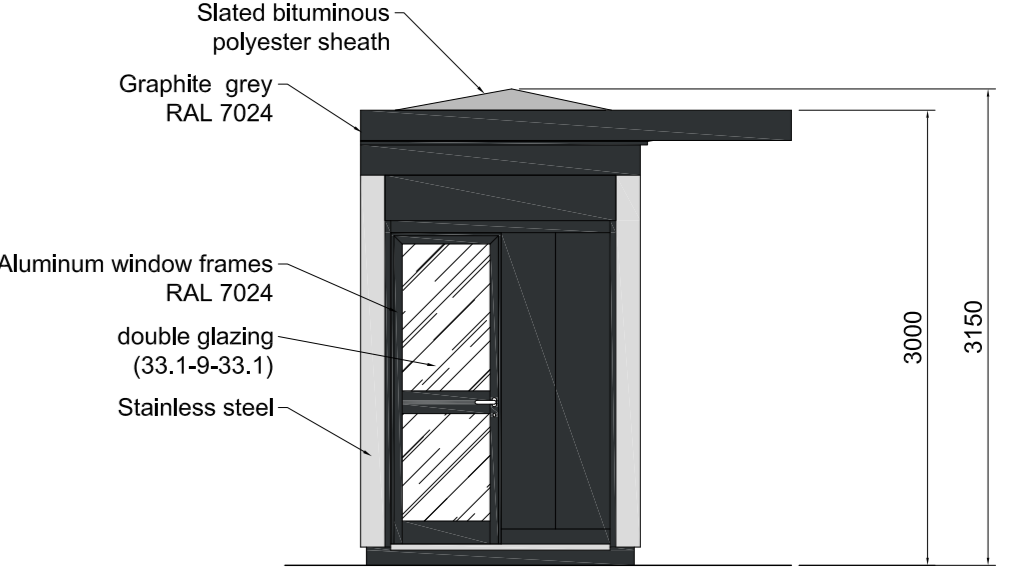

Elevation B

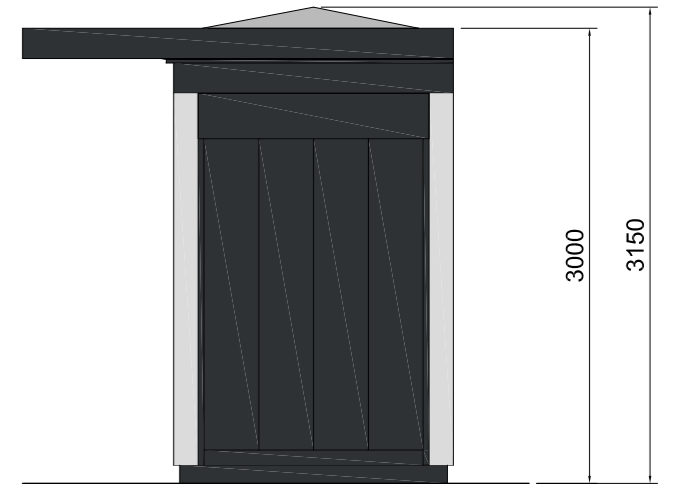

Elevation D

AIC 02/22 Rev02 - 09.06.2022
 Elevations B, D
 SCALE 1:50@ A4