




REHAU TOTAL70 WINDOW AND DOOR SYSTEM

FINISHED PRODUCT DRAWINGS


CASEMENT STANDARD DETAILS

1. CASEMENT SILL DETAIL - INTERNALLY BEADED

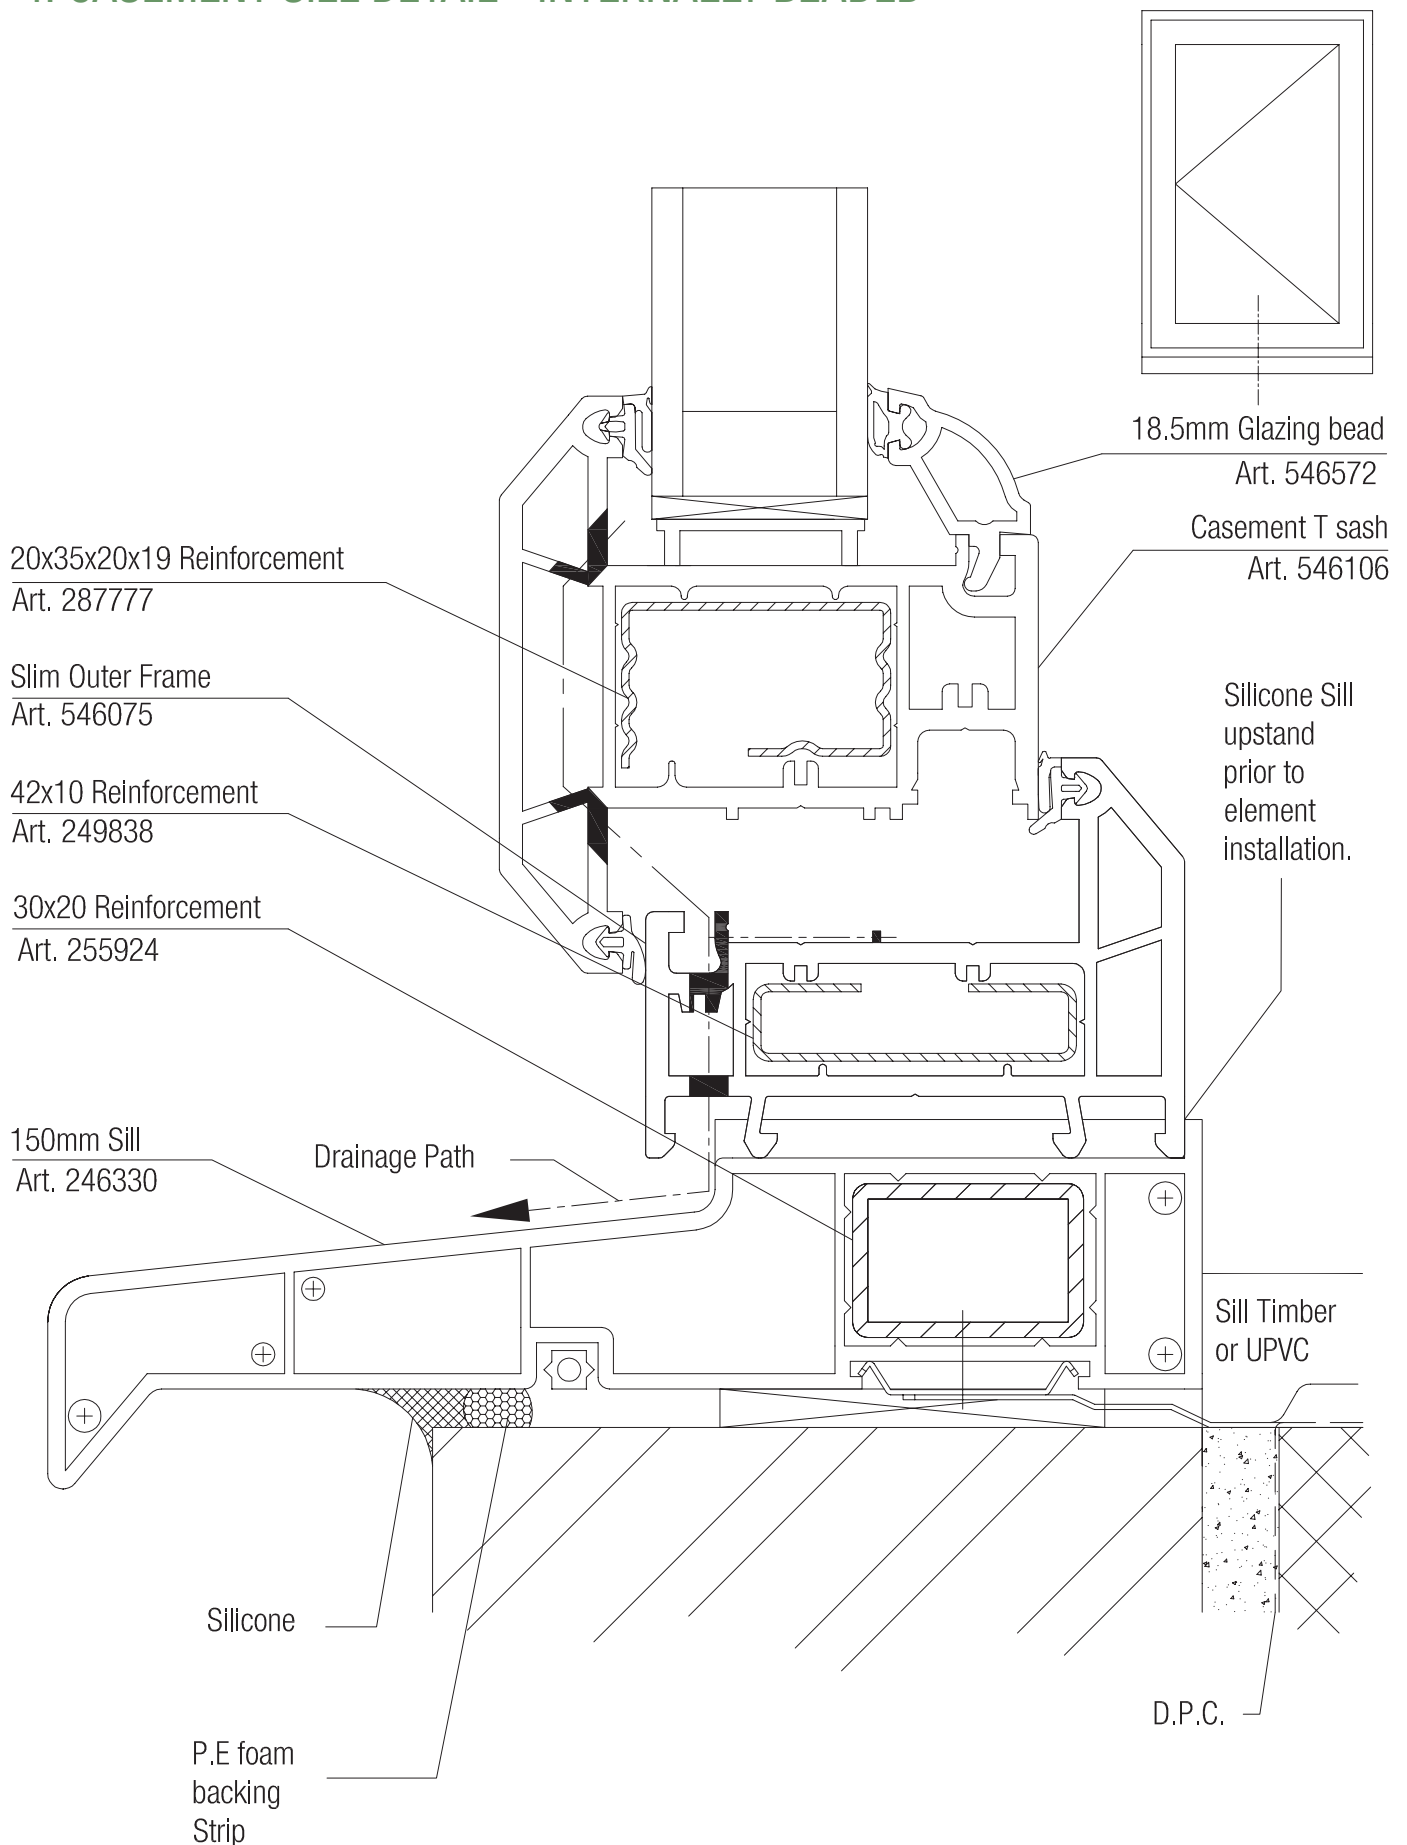


CASEMENT STANDARD DETAILS

2. CASEMENT CONCRETE SILL DETAIL - INTERNALLY BEADED

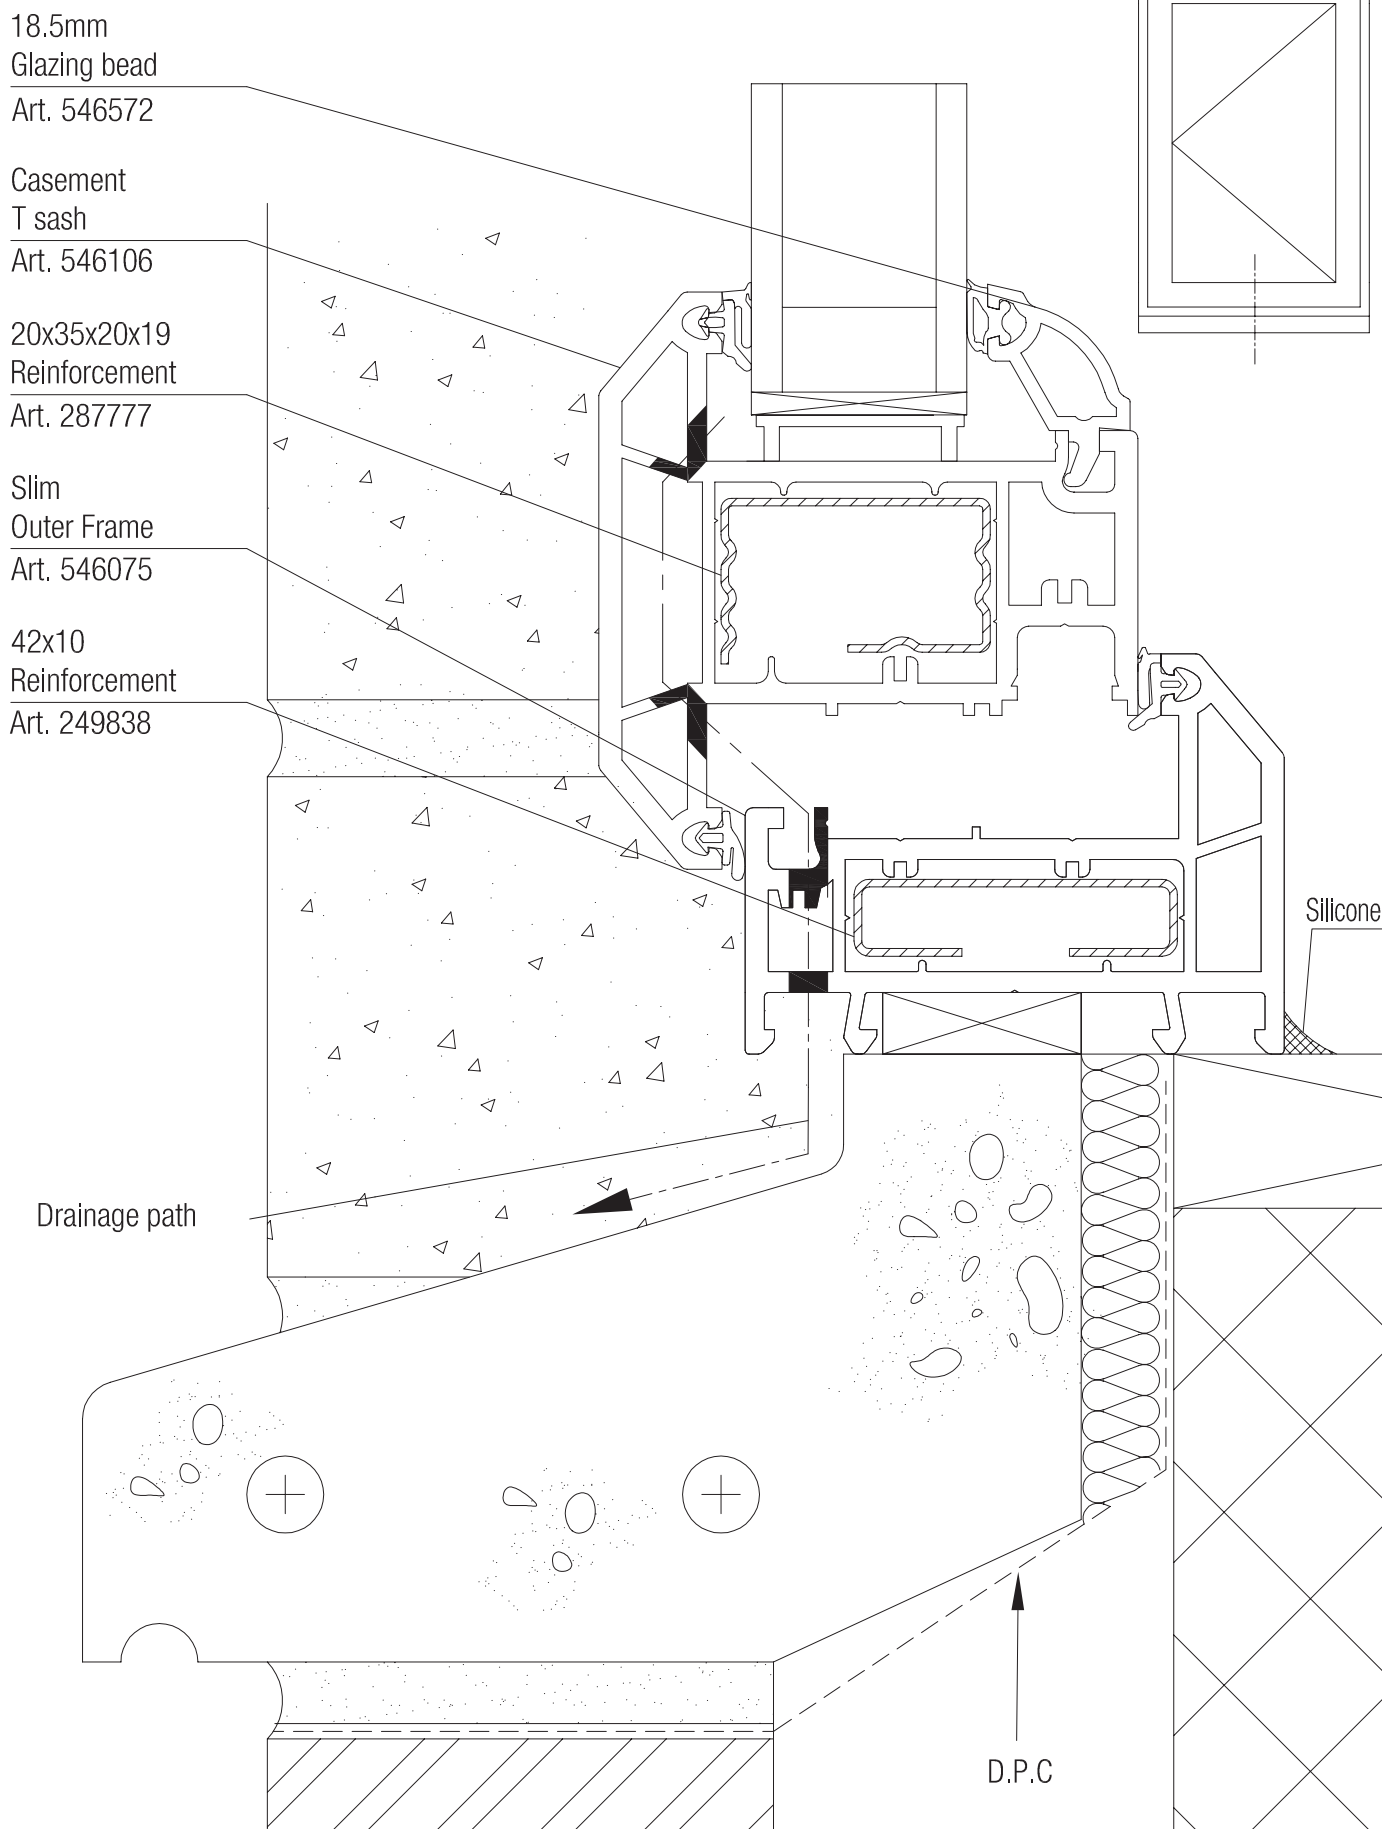

CASEMENT STANDARD DETAILS

3. CASEMENT HEAD DETAIL - INTERNALLY BEADED

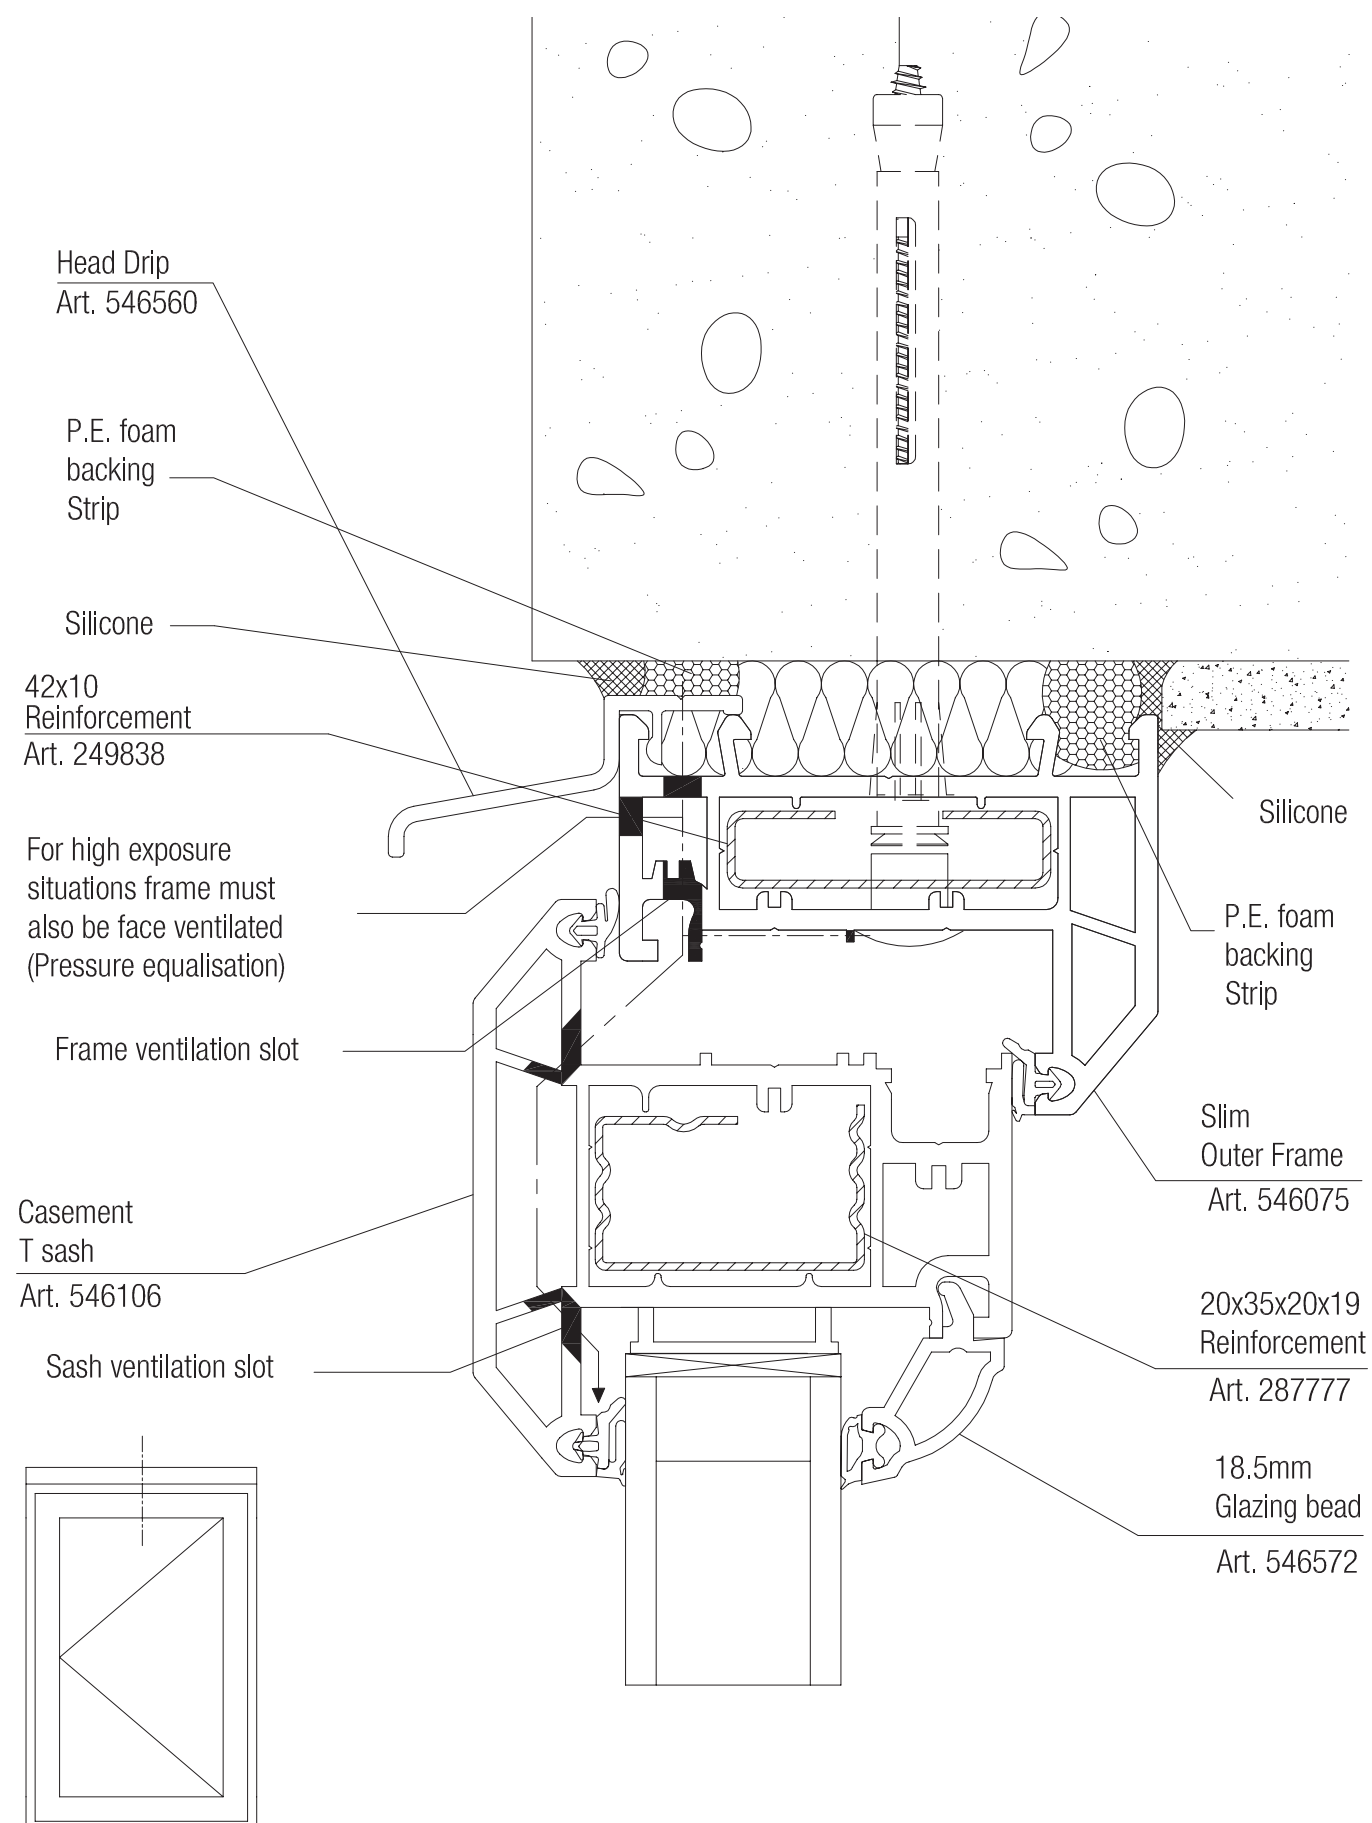

CASEMENT STANDARD DETAILS

4. CASEMENT JAMB DETAIL - INTERNALLY BEADED

