
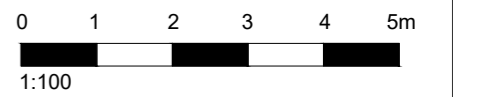


This drawing is the copyright design of Freeman Ankerman Partnership Limited. It must not be copied or reproduced or used in any way without written permission from Freeman Ankerman Partnership Limited. Dimensions to be checked on site do not scale from this drawing. All errors and omissions to be reported back to the Architect prior to commencement.


Freeman Ankerman Partnership Ltd

fap architects and surveyors
 198 Providence Square ■ Jacob Street ■ London SE1 2DZ

e mail@fap-architects.co.uk
 t 020 7394 2232

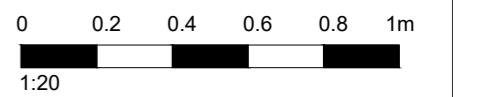

97 CHARLOTTE STREET

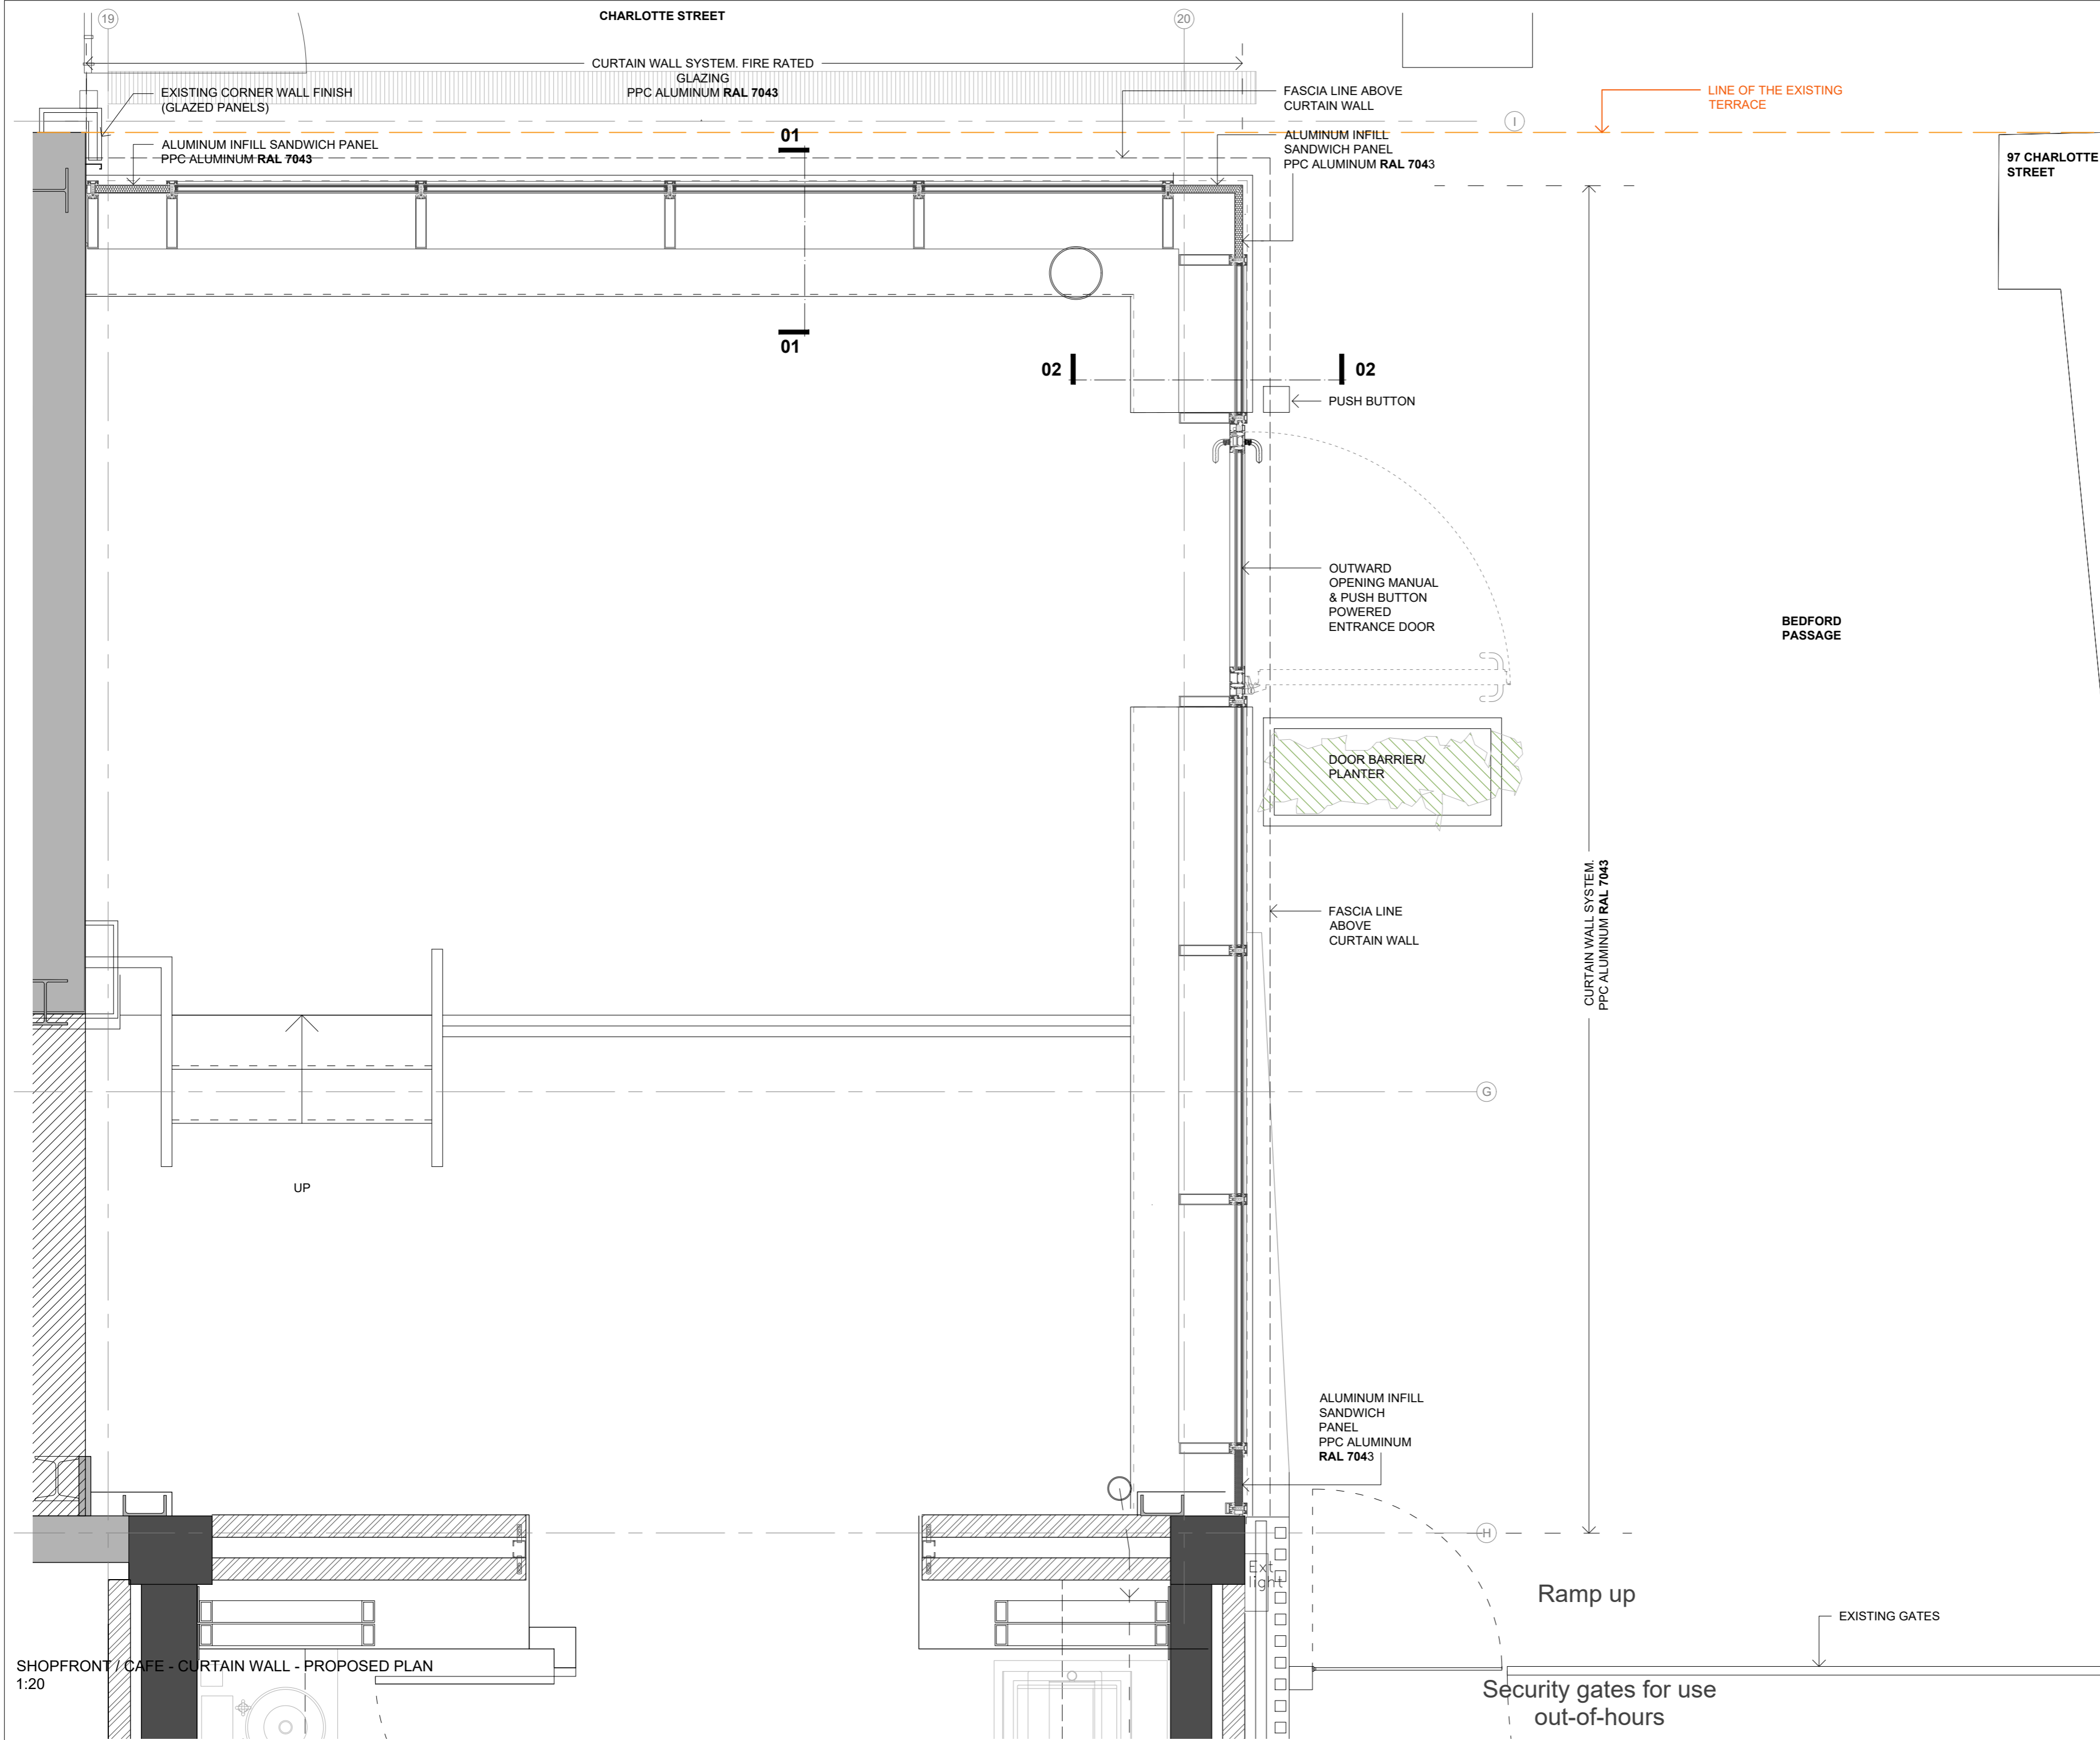

REV	BY	CHECKED	DATE
A	PD	JAA	17/04/2022

DRAWING UPDATED TO REPLY TO COMMENTS AND REVISION CLOUDS OMITTED

Notes: All dimensions to be checked on site
 Do not scale from drawings

client
 UNIVERSITY COLLEGE LONDON

project
 UCL ASTOR COLLEGE CAFE
 99 CHARLOTTE STREET, LONDON
 W1T 4QB

drawing title
 SHOPFRONT / CAFE
 PROPOSED PLAN
 (AT CORNER OF BEDFORD PASSAGE)

scale at sheet
 1:20

@A2

issue purpose
 DISCHARGE OF CONDITION 13b

project no.
 2021-834

drawing no.
 2021-834/DC01

sheet
 revision
 A

north point

drawn
 PD

checked by
 JAA

signed
 date
 MAY 2022

SHOPFRONT / CAFE - CURTAIN WALL - PROPOSED PLAN
 1:20

Ramp up
 Security gates for use out-of-hours