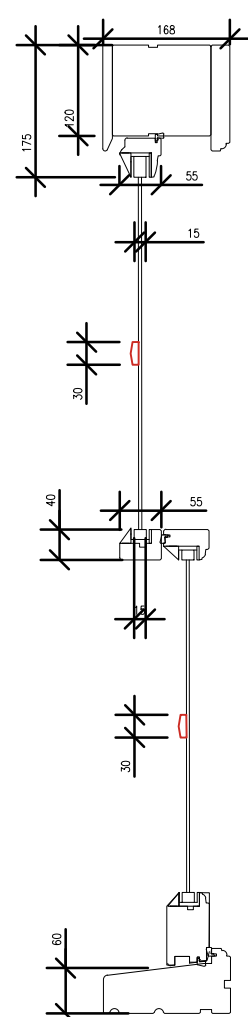
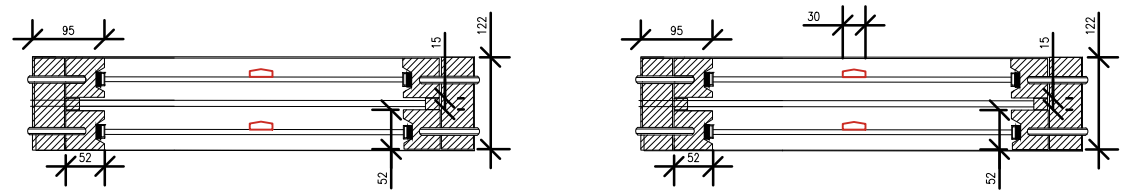




THE COPYRIGHT OF THE DRAWING AND DESIGN IS THE PROPERTY OF THE COMPANY. THIS INFORMATION HAS BEEN ISSUED UNDER SPECIFIC TERMS FOR THIS PROJECT AND MAY ONLY BE USED AND REPRODUCED ACCORDINGLY.

NOTES

Elevation

Detail A

EXISTING TYPICAL SLIDING SASH WINDOW DETAIL

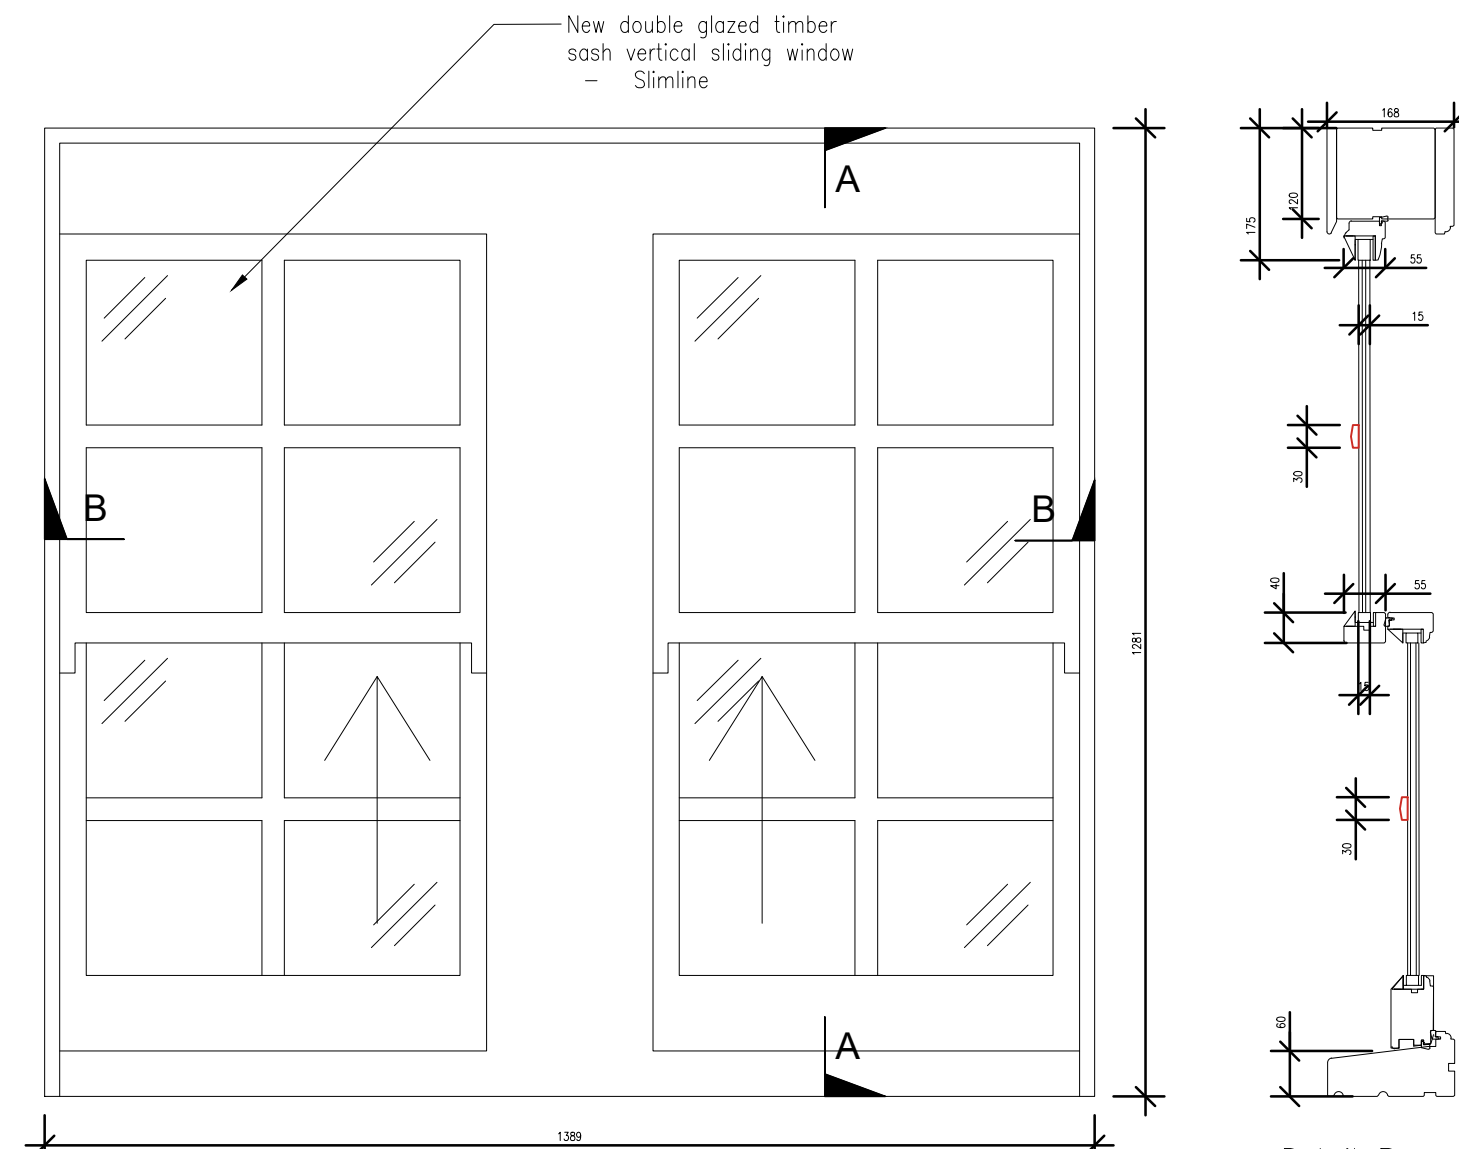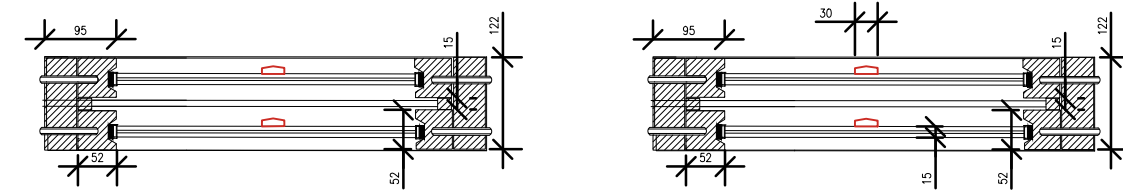Elevation

Detail A

PROPOSED TYPICAL SLIDING SASH WINDOW DETAIL

