



**NOTES**  
 Copyright: All rights reserved.  
 This drawing must not be reproduced without permission.  
 This drawing must not be scaled. Dimensions are in millimetres unless specified.

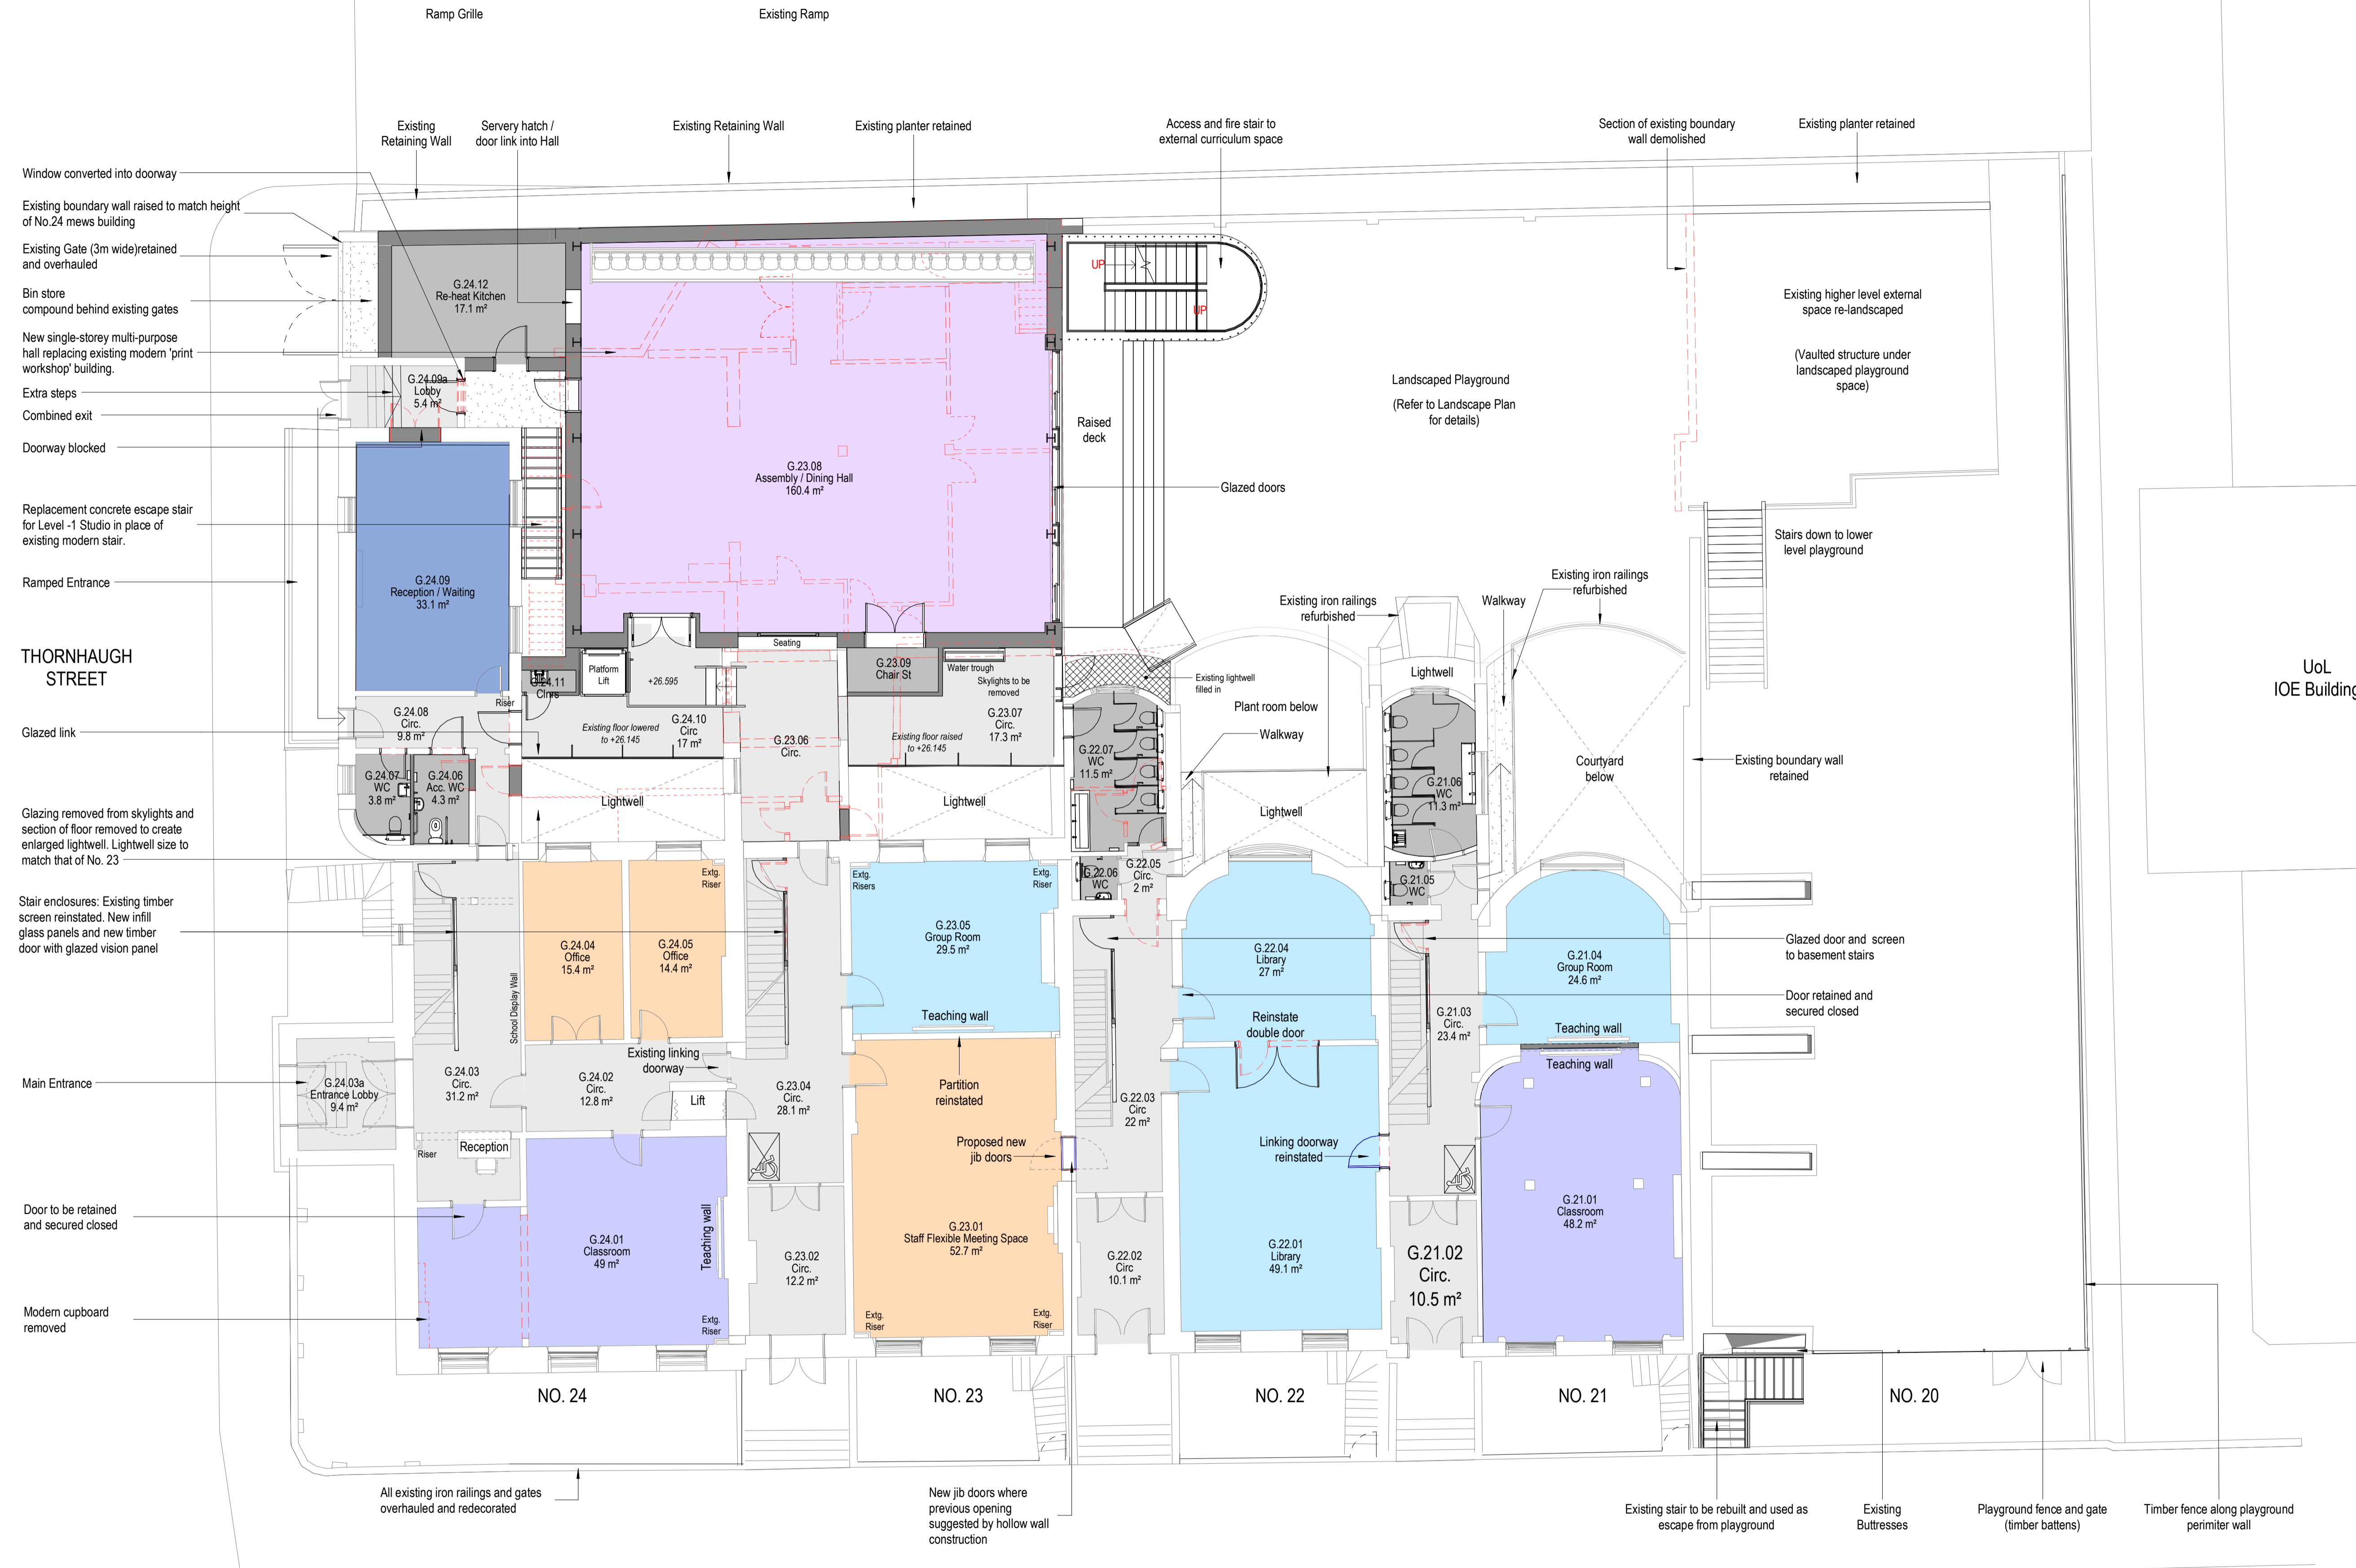

**Key:**  
 — Existing walls  
 - - - Demolition  
 ■ Proposed walls

PT2	07.04.22	Planning Amendments	EWA	EWA
PT1	01.02.22	Planning Amendments	EWA	EWA
PT0	25.12.21	Planning Amendments	EWA	EWA
PT	08.09.21	Furniture Layout	EWA	EWA
PT	13.08.21	Planning	EWA	EWA
PT	29.05.21	WPH Issue		
PT	23.04.21	Planning		
PT	11.03.21	Update following client comments		
PT	29.03.21	Update following client comments		
PT	25.03.21	Updated Layout		
PT	15.02.21	Updated Layout following client comments		
REV	DATE	REVISION NOTE	BY	CHECK

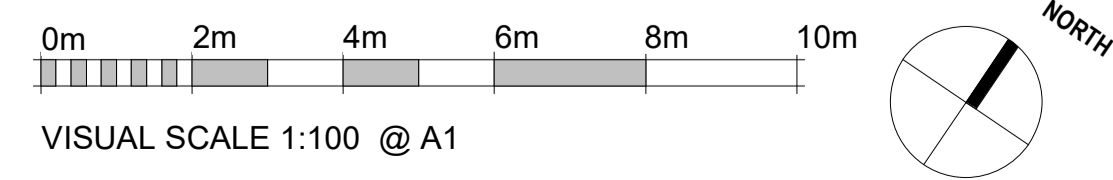

**elliswilliams**  
 ARCHITECTS

EJM No. 20-24 Russell Square  
 Level 00 - GA  
**2676\_10401** REV P12  
 STATUS | PLANNING SCALE | 1:100  
 DRAWN BY | Author DATE | 05.02.21  
 2676- EWA- ZZ- 00- DR- A- 10401

Wellfield Chester Road Preston Brook WAT 3BA  
 T: +44 1928 752 200 E: info@ewa.co.uk