

Copyright: All rights reserved.
This drawing must not be reproduced without permission.
This drawing must not be scaled. Dimensions are in millimetres unless specified.

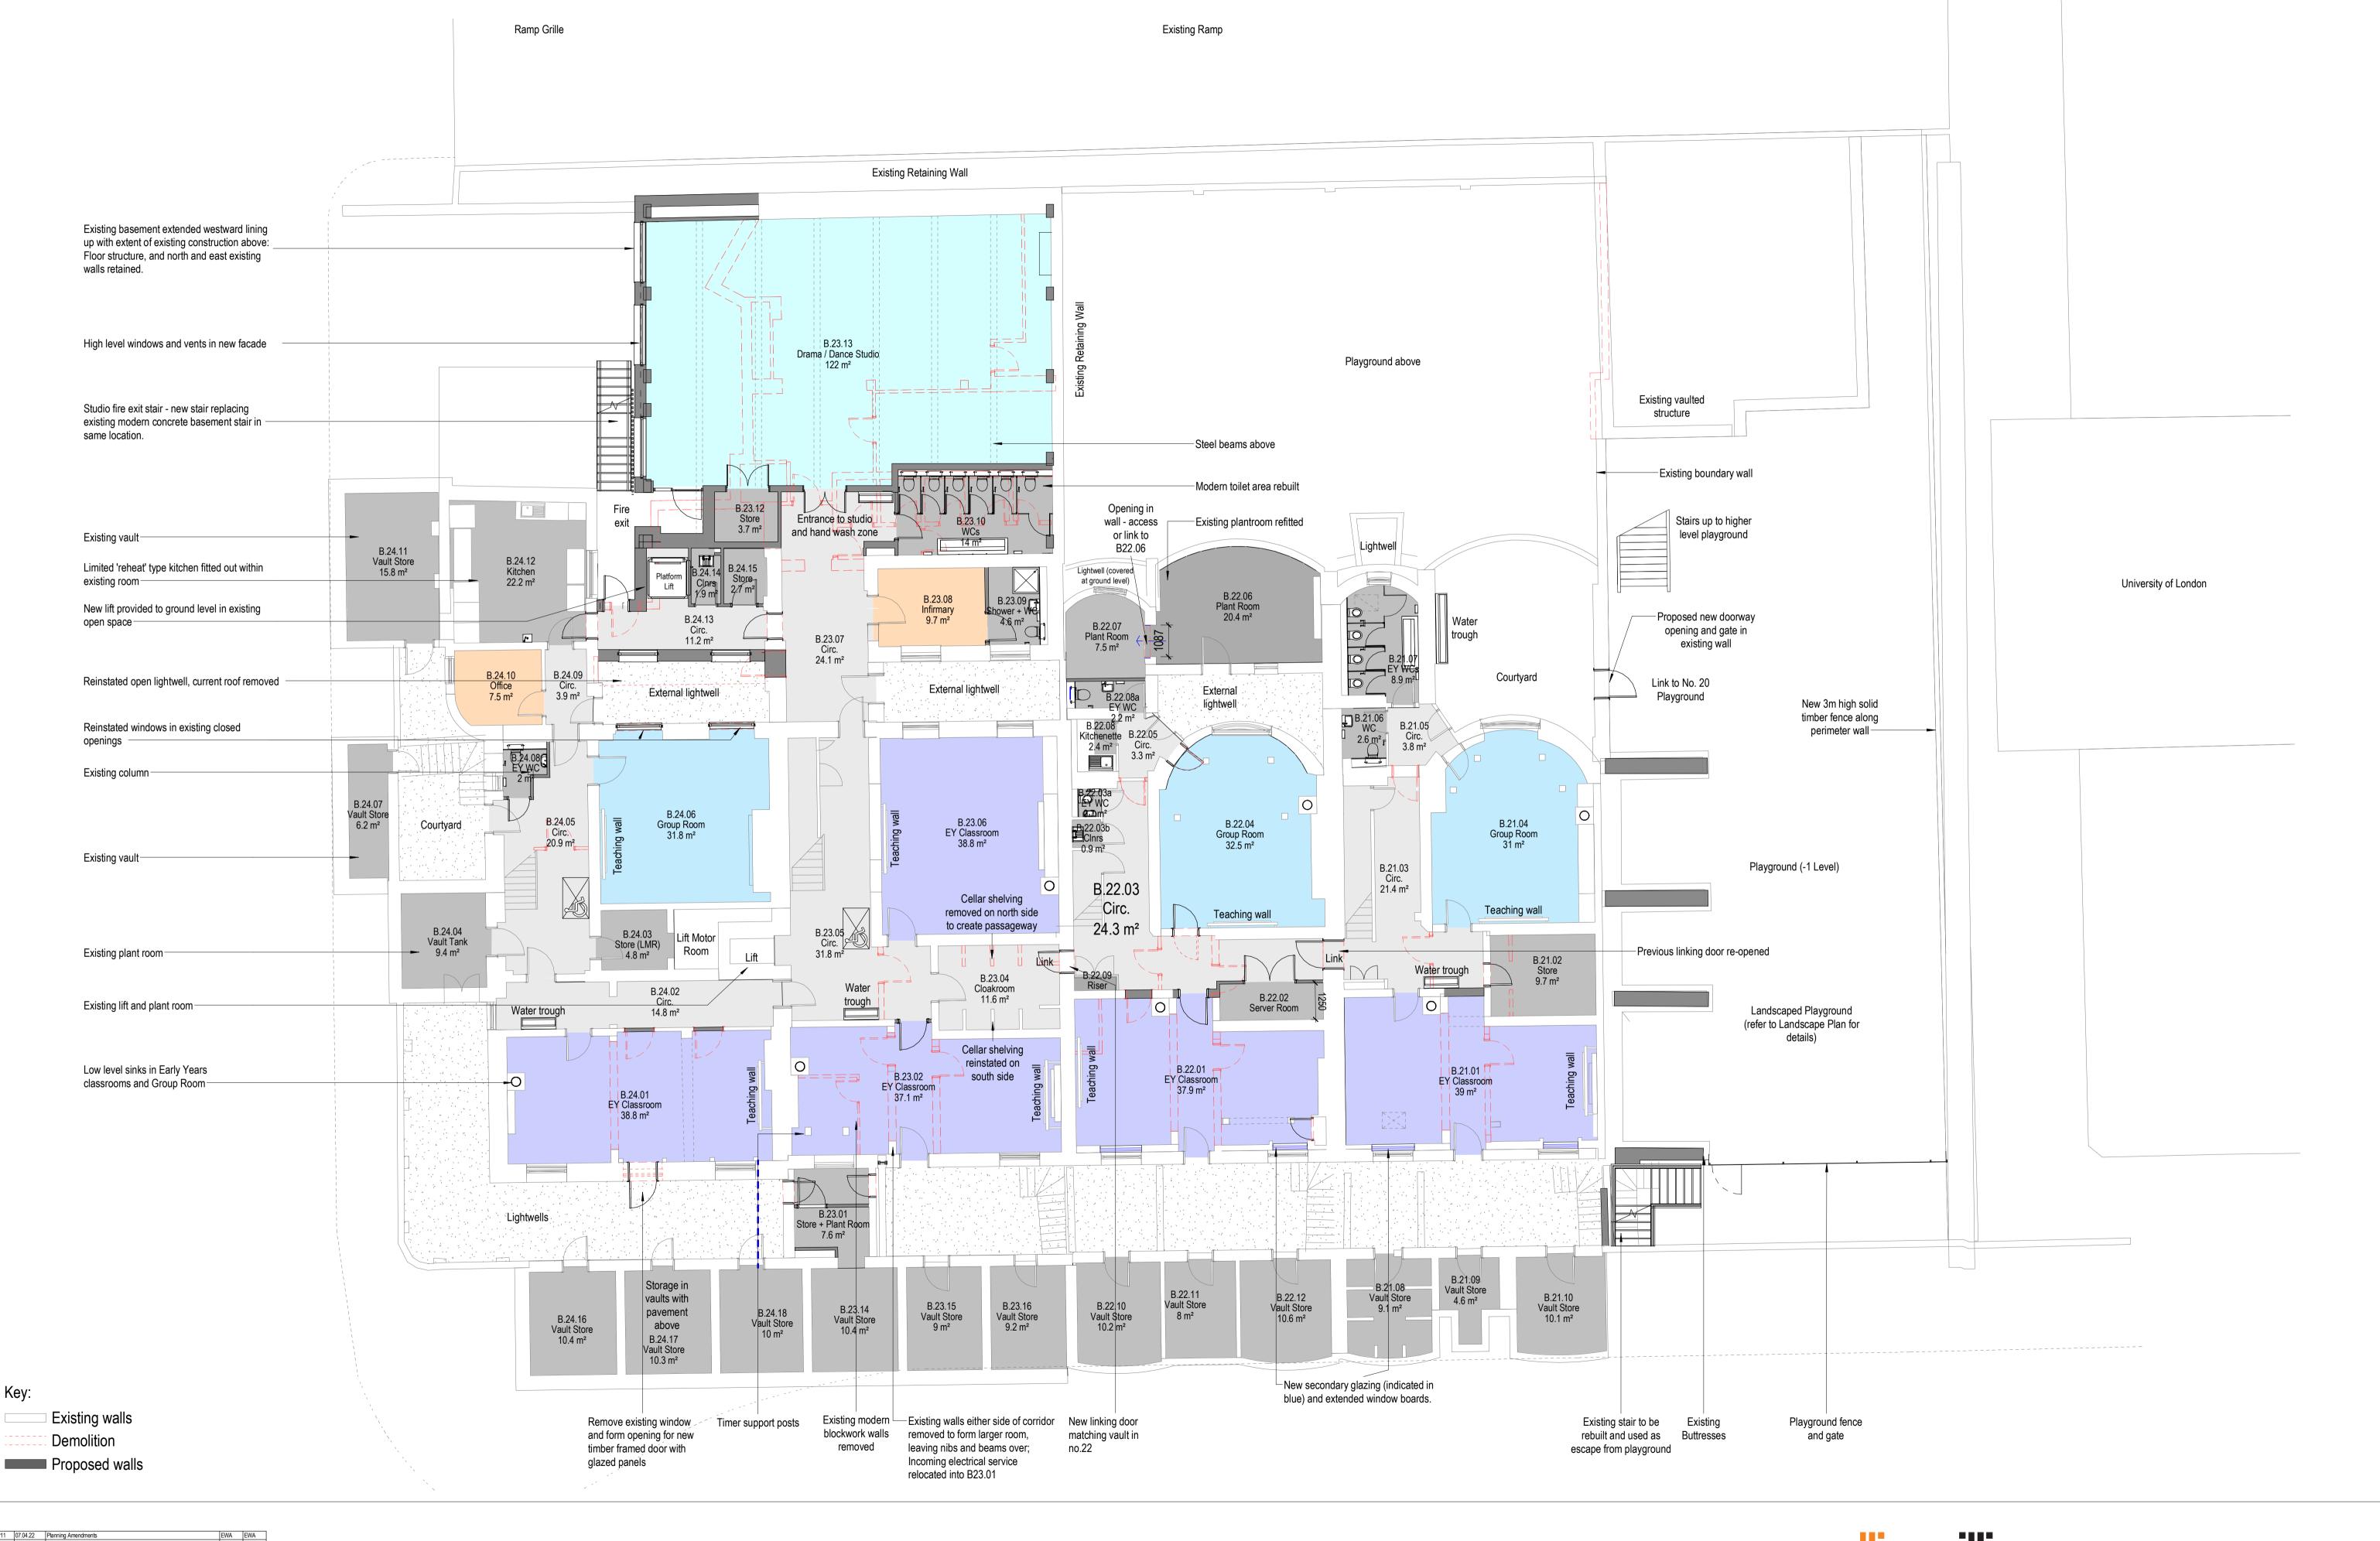



Key:

2m 4m VISUAL SCALE 1:100 @ A1

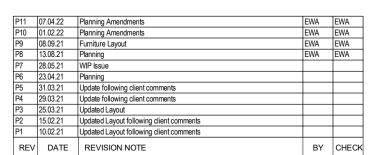

EJM No. 20-24 Russell Square

2676\_ 10400 STATUS | PLANNING SCALE | 1:100

Wellfield Chester Road Preston Brook WA7 3BA T: +44 1928 752 200 E:info@ewa.co.uk