



This drawing is the copyright design of Freeman Ankerkem Partnership Limited. It may not be copied or reproduced or used in any way without written permission from Freeman Ankerkem Partnership Limited. Dimensions to be checked on site do not scale from this drawing. Errors and omissions to be reported back to the Architect prior to commencement.

freeman ankerkem Partnership Ltd
 architects and surveyors
 178 Providence Square • Jacob Street • London SE1 2JZ
 • mail@fap-architects.co.uk
 • 020 7394 2232

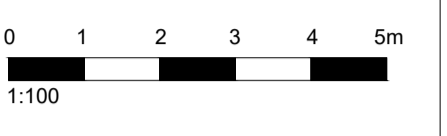

KEY:
 - - - - - PROPOSED CHANGES TO APPROVED FULL PLANNING APPLICATION 2015/1139/P AND NMA 2019/2485/P

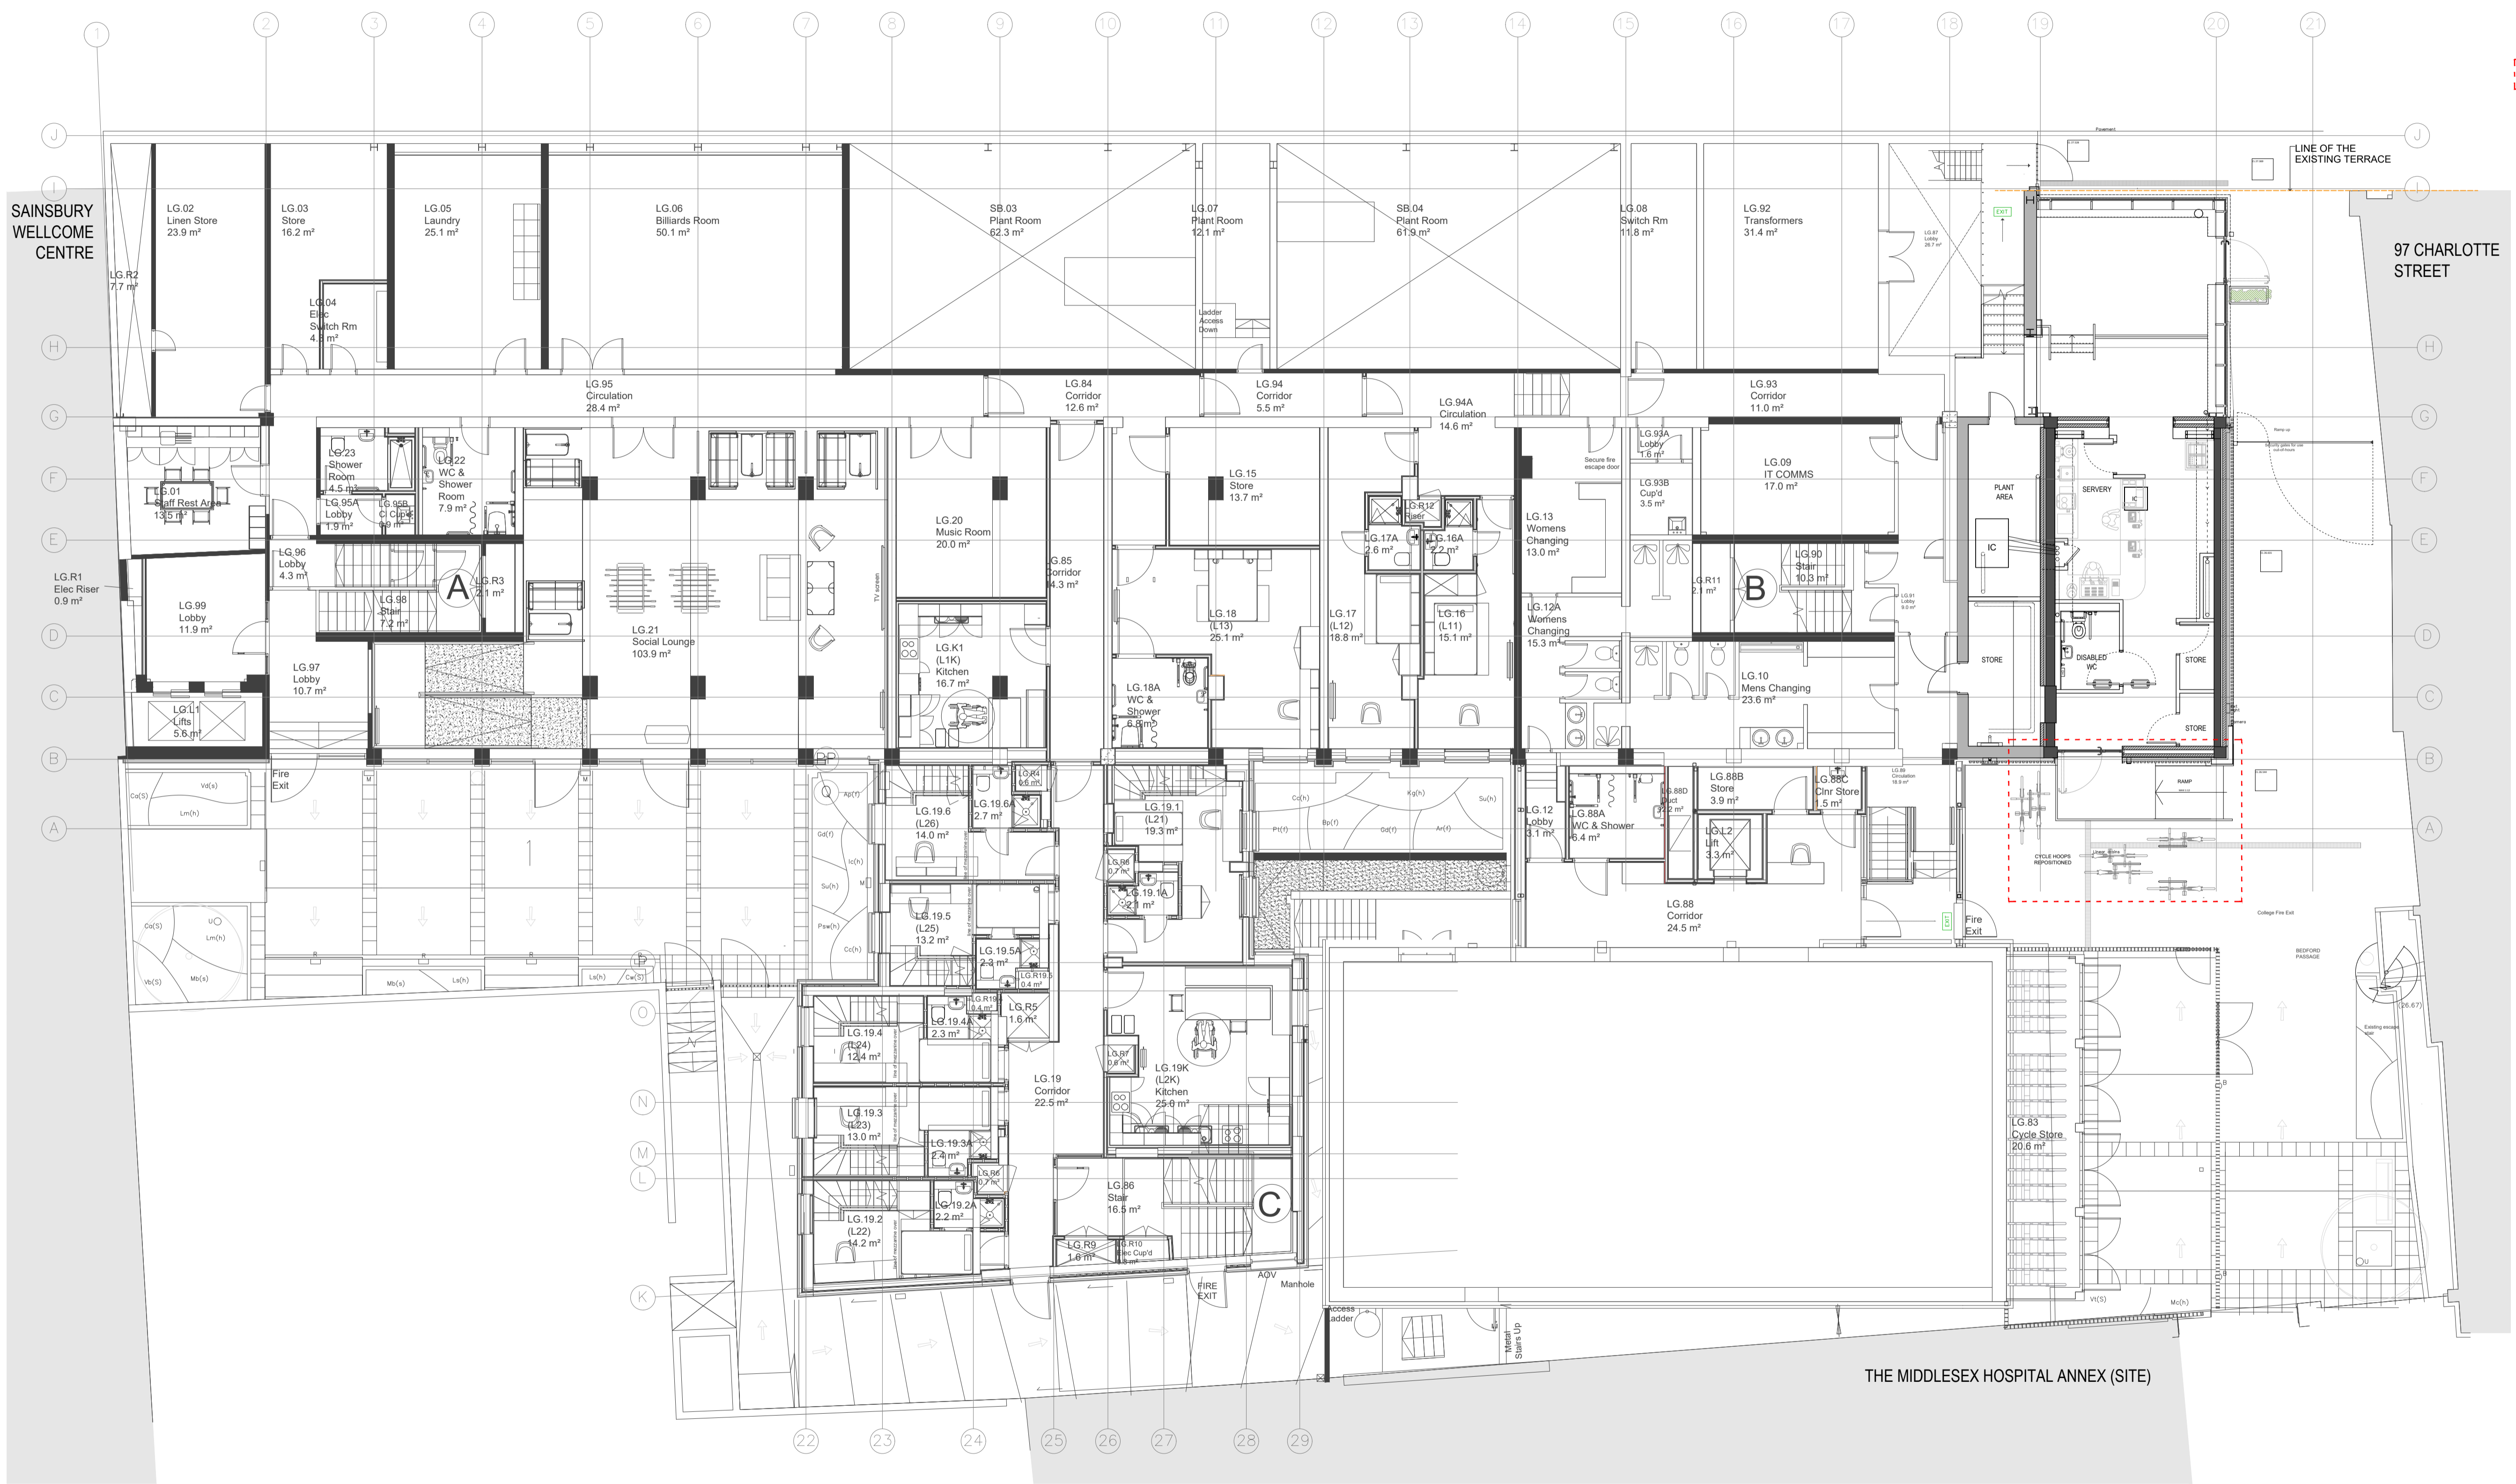

PROPOSED PLAN LOWER GROUND FLOOR 1:100

REV	BY	CHECKED	DATE
1	PD	JAA	17/04/2022

DRAWING UPDATED TO REPLY TO COMMENTS AND REVISION CLOUDS OMITTED

REV	BY	CHECKED	DATE
1	PD	JAA	30/05/2022

Notes: All dimensions to be checked on site. Do not scale from drawings.

client
 UNIVERSITY COLLEGE LONDON

project
 UCL ASTOR COLLEGE CAFE
 99 CHARLOTTE STREET, LONDON
 W1T 4GB
 drawing title
 PROPOSED PLAN LOWER GROUND FLOOR
 scale of sheet
 1:100
 @A1

issue purpose	project no.	drawing no.
PLANNING	2021-834	2021-834/P01
sheet	revision	north point
PD	B	
signed	checked by	date
	JAA	MAY 2022