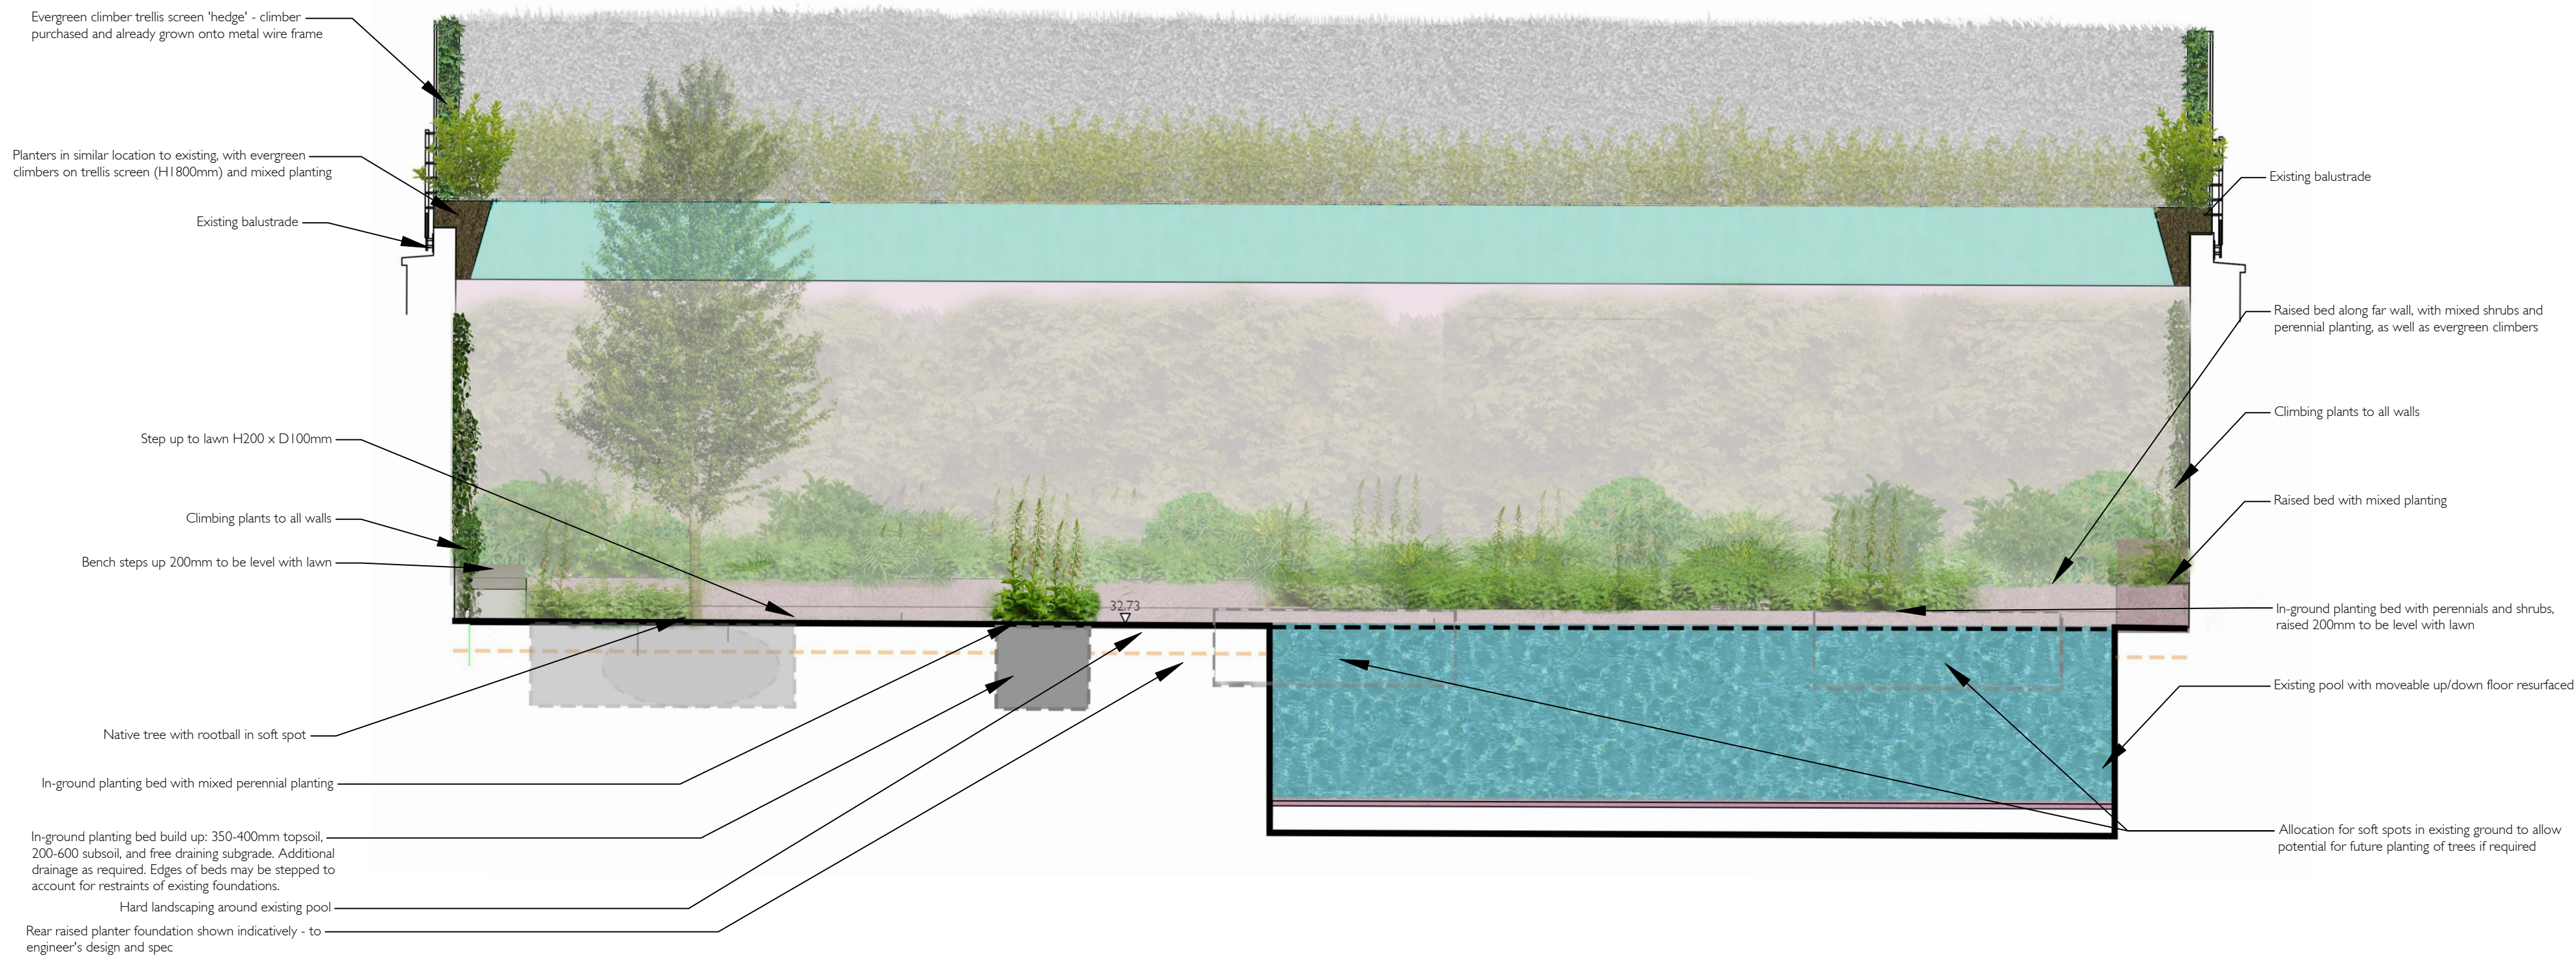


E

EE

217
01 Landscape sectional elevation E-EE


GENERAL NOTES:

This drawing remains the copyright of Adolfo Harrison Garden Design Limited.
All dimensions to be checked prior to commencement of any works,
and/or preparation of any shop drawings on site.
Any dimensional discrepancies and alterations to be referred to the designer.

DO NOT SCALE FROM THIS DRAWING.

0m 1m 5m

Notes:

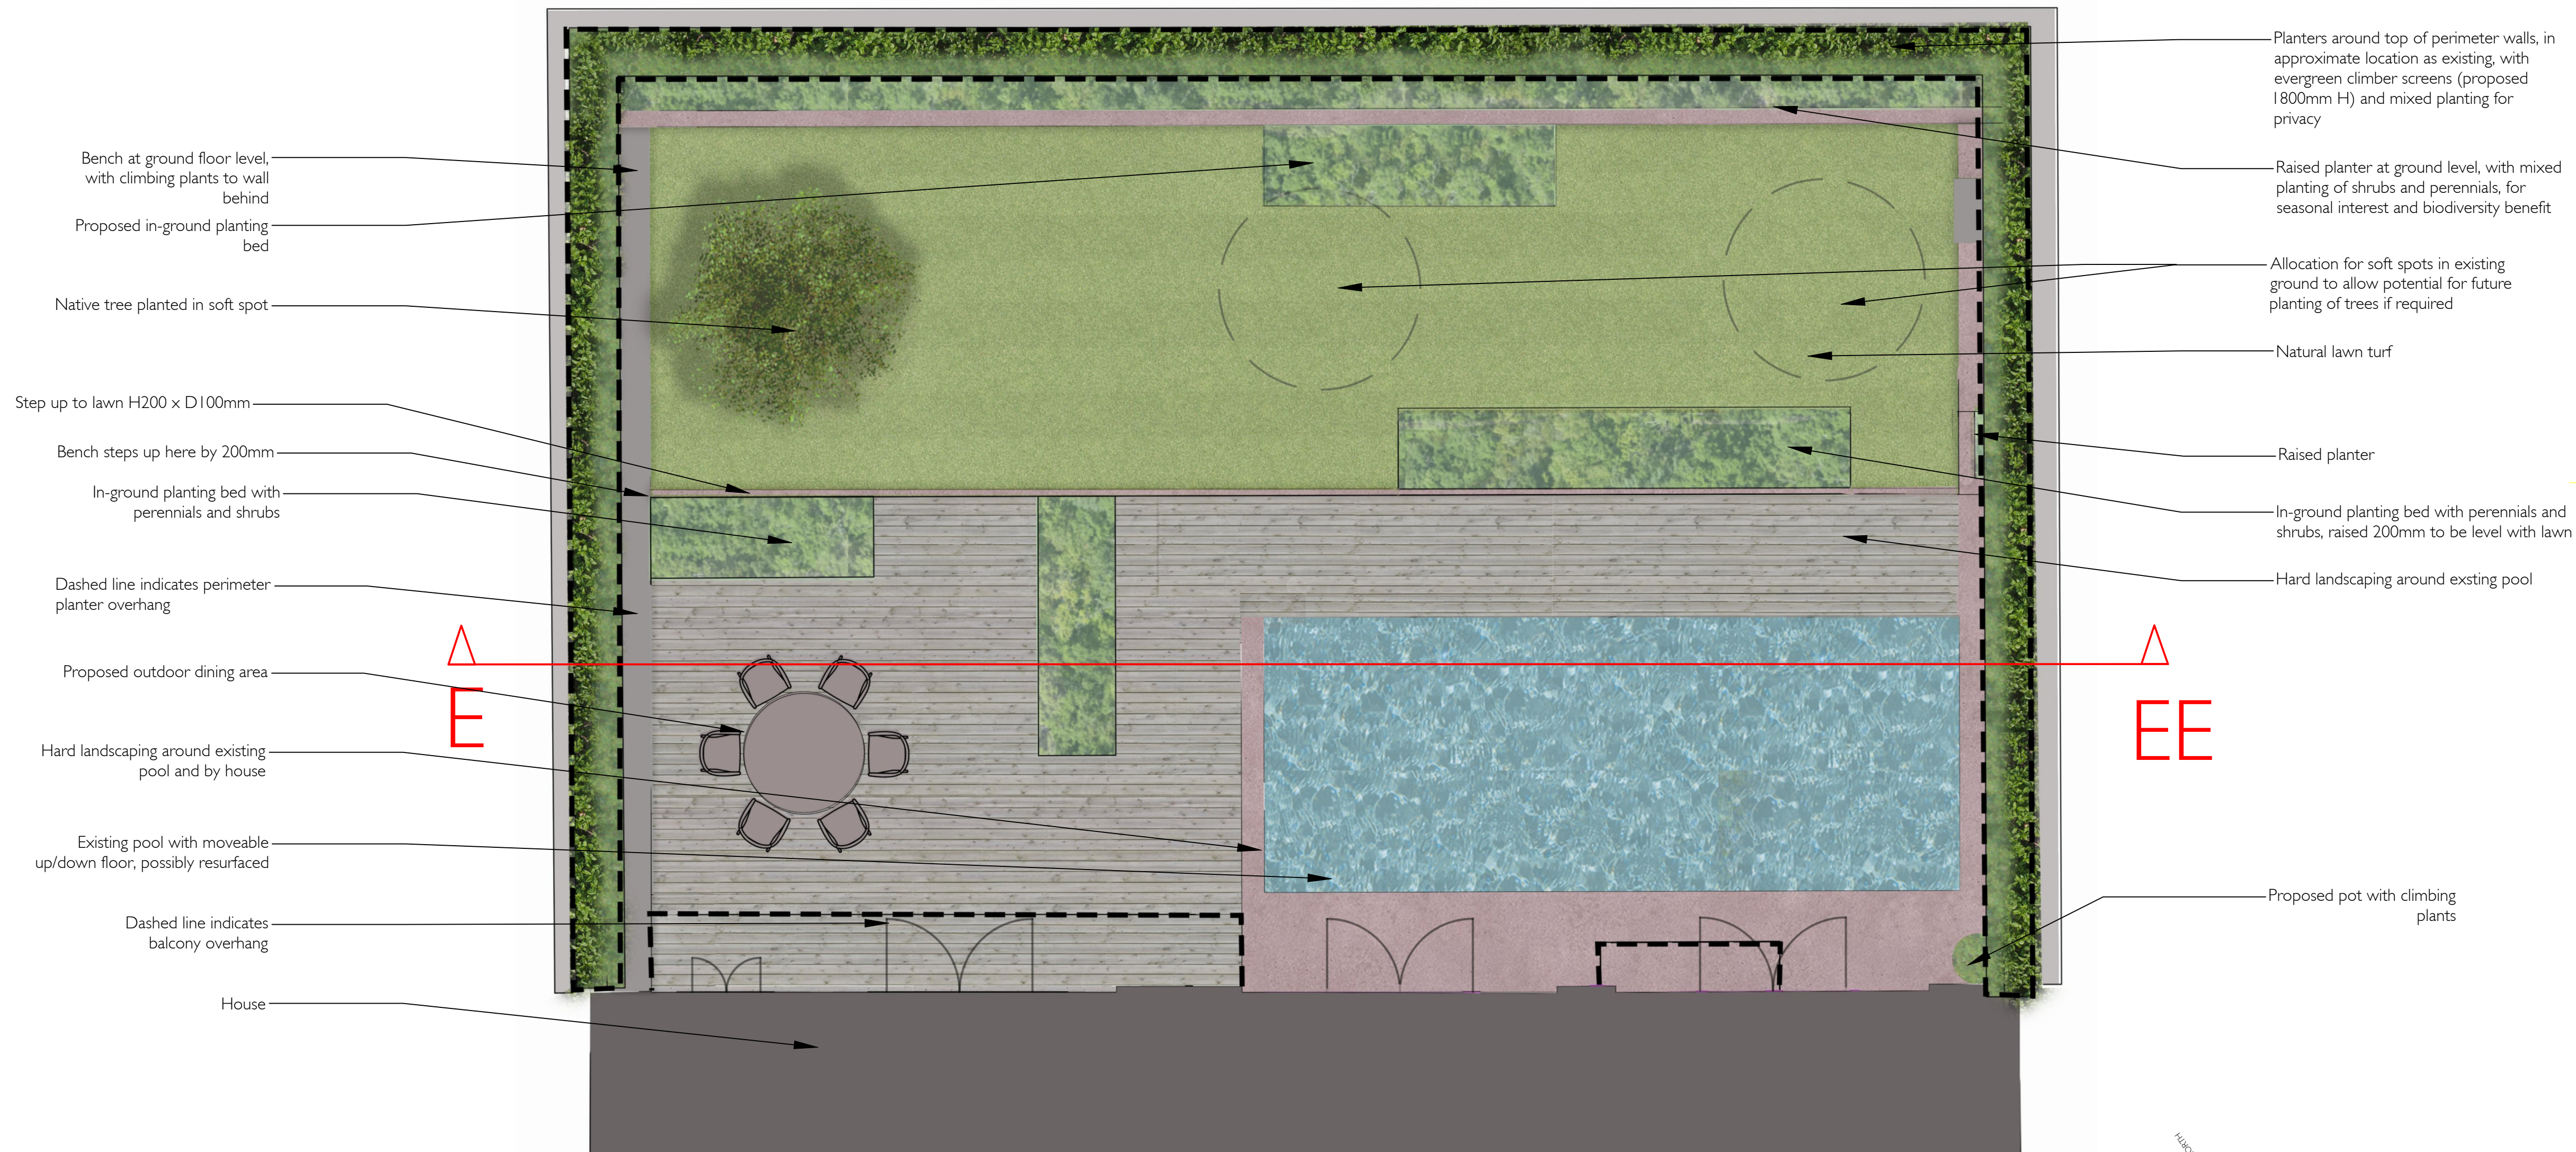217
02 Landscape masterplan

P05	23.06.22	Revision of planting soft spots and additional level change - Planning proposal	IM	AH	AH
P04	01.03.22	Revision of planting soft spot labels - Planning proposal	MB	AH	AH
P03	28.02.22	Revision of planting soft spots - Planning proposal	MB	AH	AH
P02	28.02.22	Revision of some planting - Planning proposal	MB	AH	AH
P01	25.02.22	First issue - Planning	MB	AH	AH
Iss	Date	Issue notes	Drawn	Checked	Approved

ADOLFO HARRISON
PRIVATE GARDENS • PUBLIC SPACES

SHED STUDIO 2, 8 LEE STREET, LONDON E8 4DY
E: STUDIO@ADOLFOHARRISON.COM W: WWW.ADOLFOHARRISON.COM T: 07973 692 373

project no.	drawing no.	issue
217	_S_00_100	P05
CLIENT	Alex Bard	
PROJECT	Fitzroy Yard, Fitzroy Rd, London NW1 8TP	
DRAWING	Main Garden - Landscape Sectional Elevation E-EE	
scale	1:500@A1 1:1000@A3	