


1
3 Plan
1:20 at A1

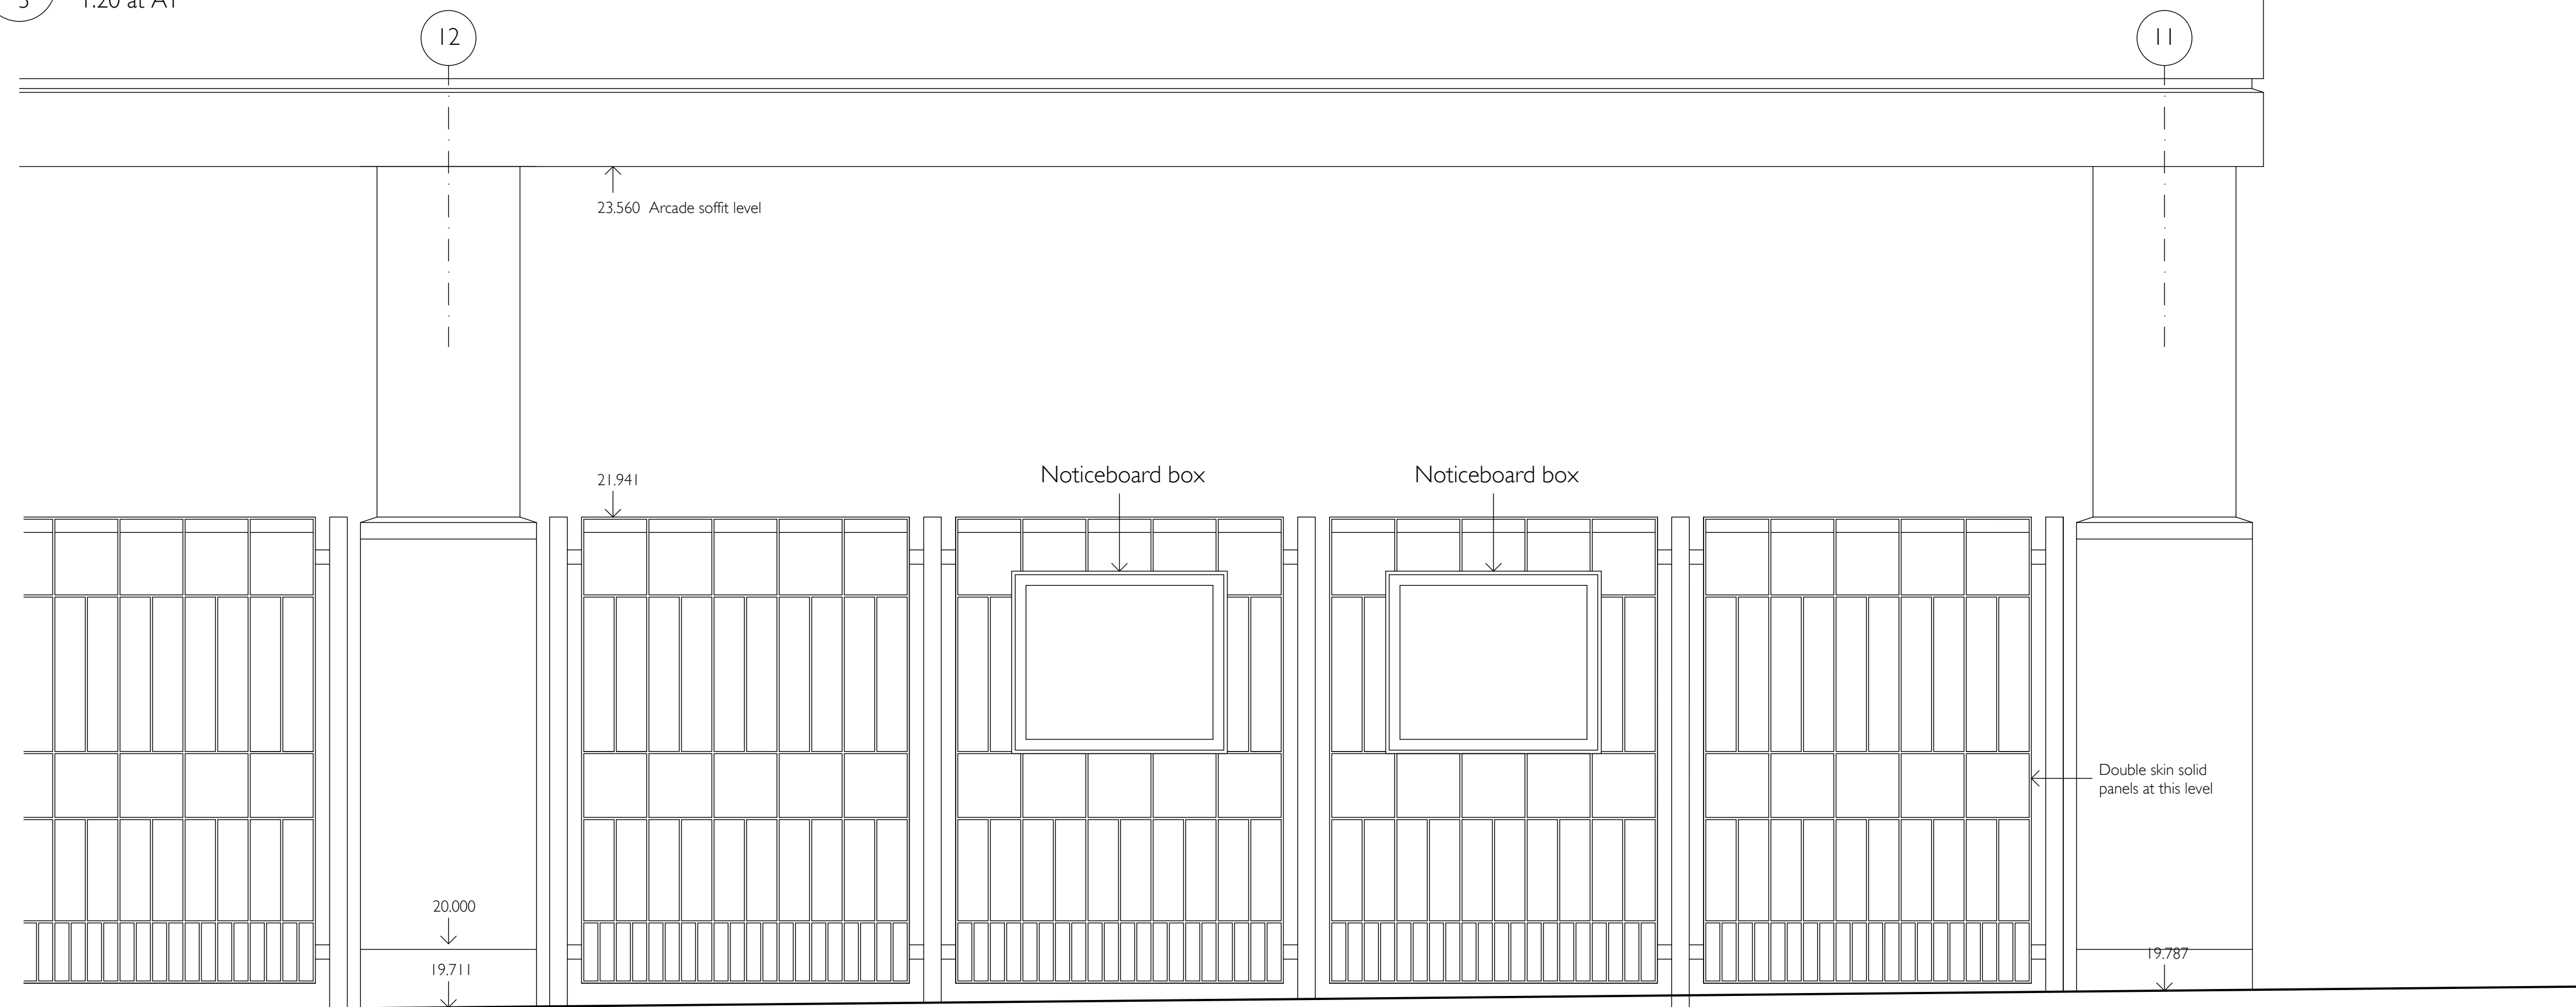

2
3 Section
1:20 at A1

revision	date	description	drawn
----------	------	-------------	-------

RKAL

architect
 Rolfe Kentish Architect Ltd
 52 St Barnabas Road, Cambridge CB1 2DE

07785 785656 -- 01223 617406
 mail @ kentish.net

client
 The British Library - Estates & Facilities
 96 Euston Road, London NW1 2DB

project
 Community notice boards
 On Ossulston Street railings

drawing title
 Plan and elevation
 of noticeboard boxes

scale
 1:20 at A1 (1:40 at A3)

date
 27/06/22

drawn
 RK

checked
 POF

drawing number
 BL27_03

revision
 -