

NOTES


This drawing is intended for the use of the individual or entity to whom it is addressed.

You are hereby notified that any dissemination, distribution or copying of this drawing is strictly prohibited.


1. All dimensions and levels to be checked on site. The Architect to be notified of any discrepancies.

2. This drawing to be read in conjunction with the other relevant project drawings and in addition, with structural, M & E engineers, approved sub-contractors drawings and current instructions.

3. All work to be undertaken with the requirements of the current Building and Water Regulations.

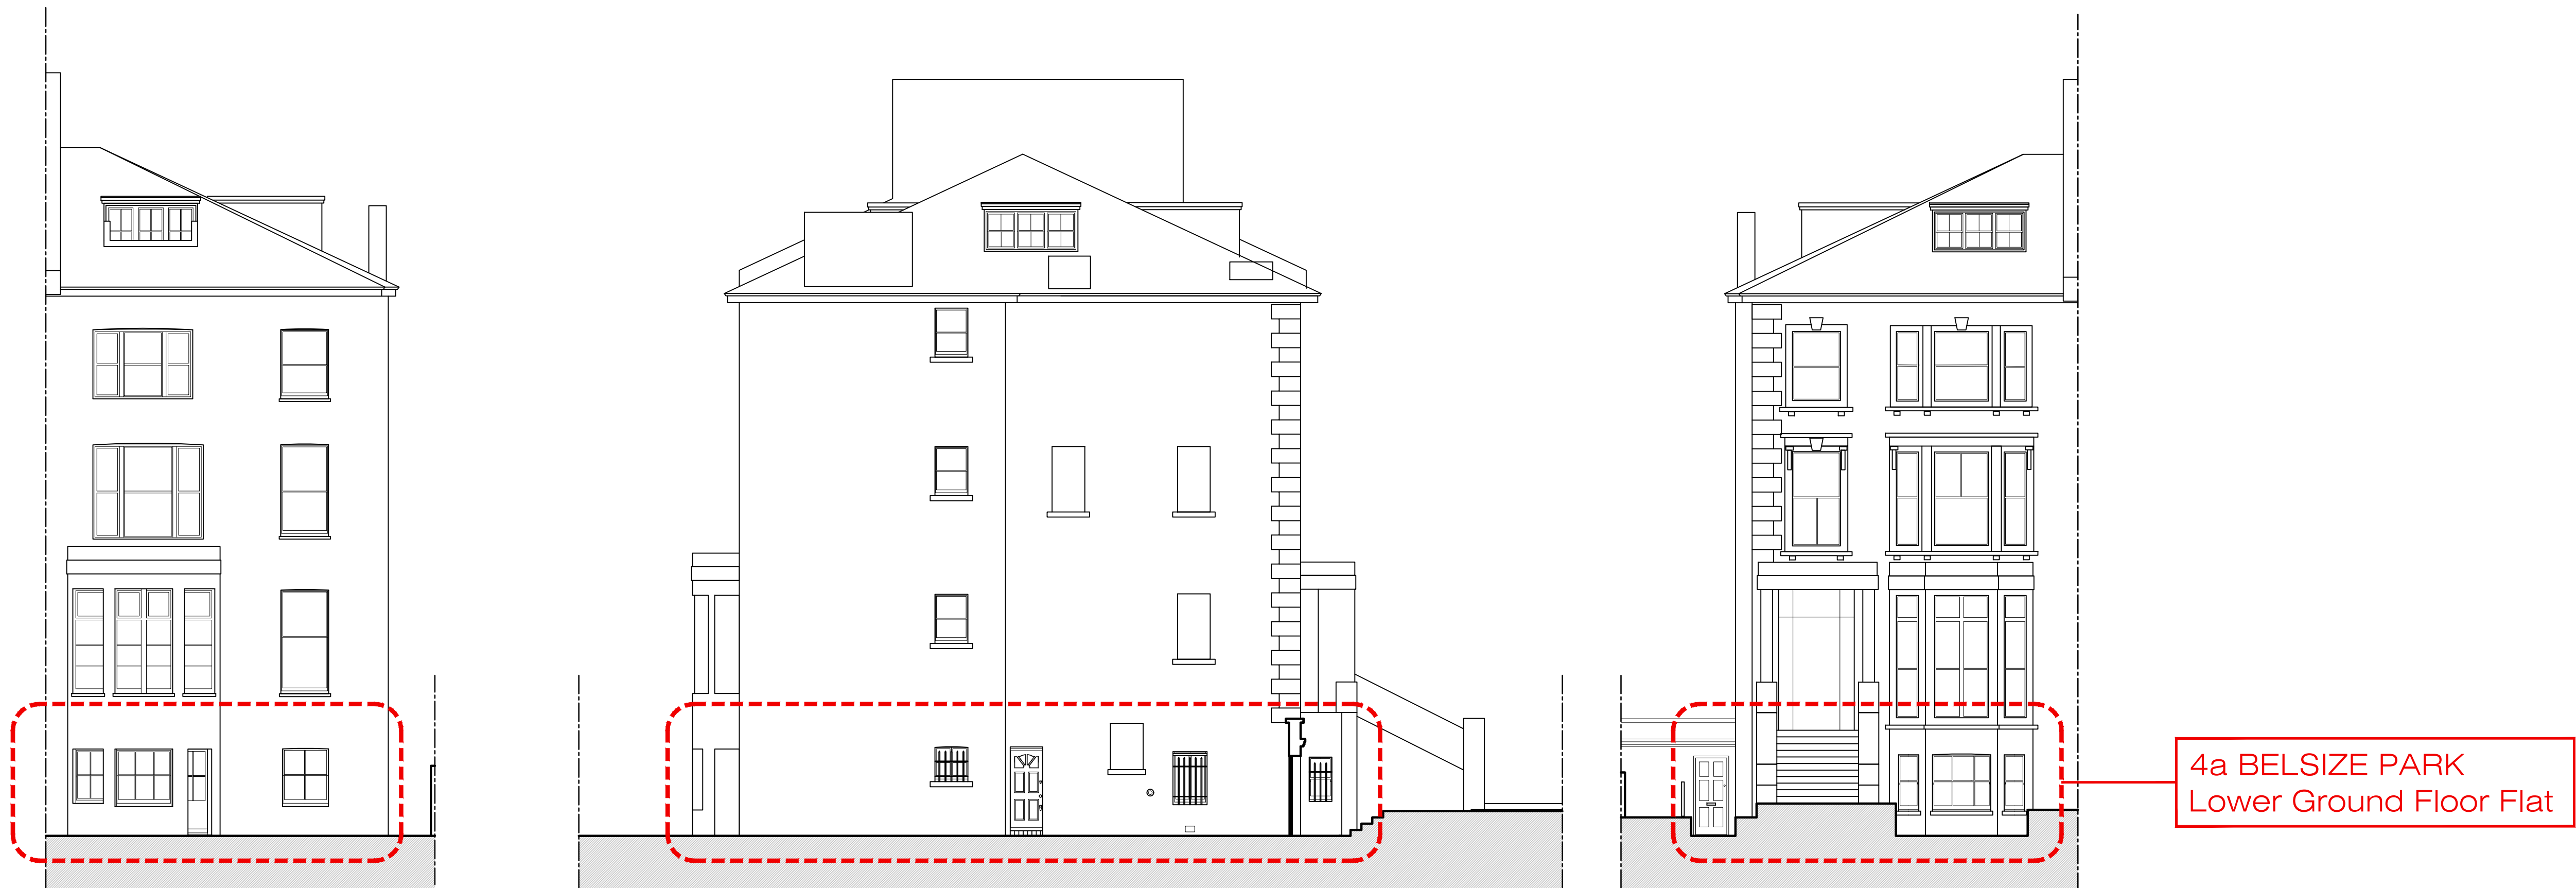

1 EXISTING ELEVATIONS
020 Scale 1:100 @A1

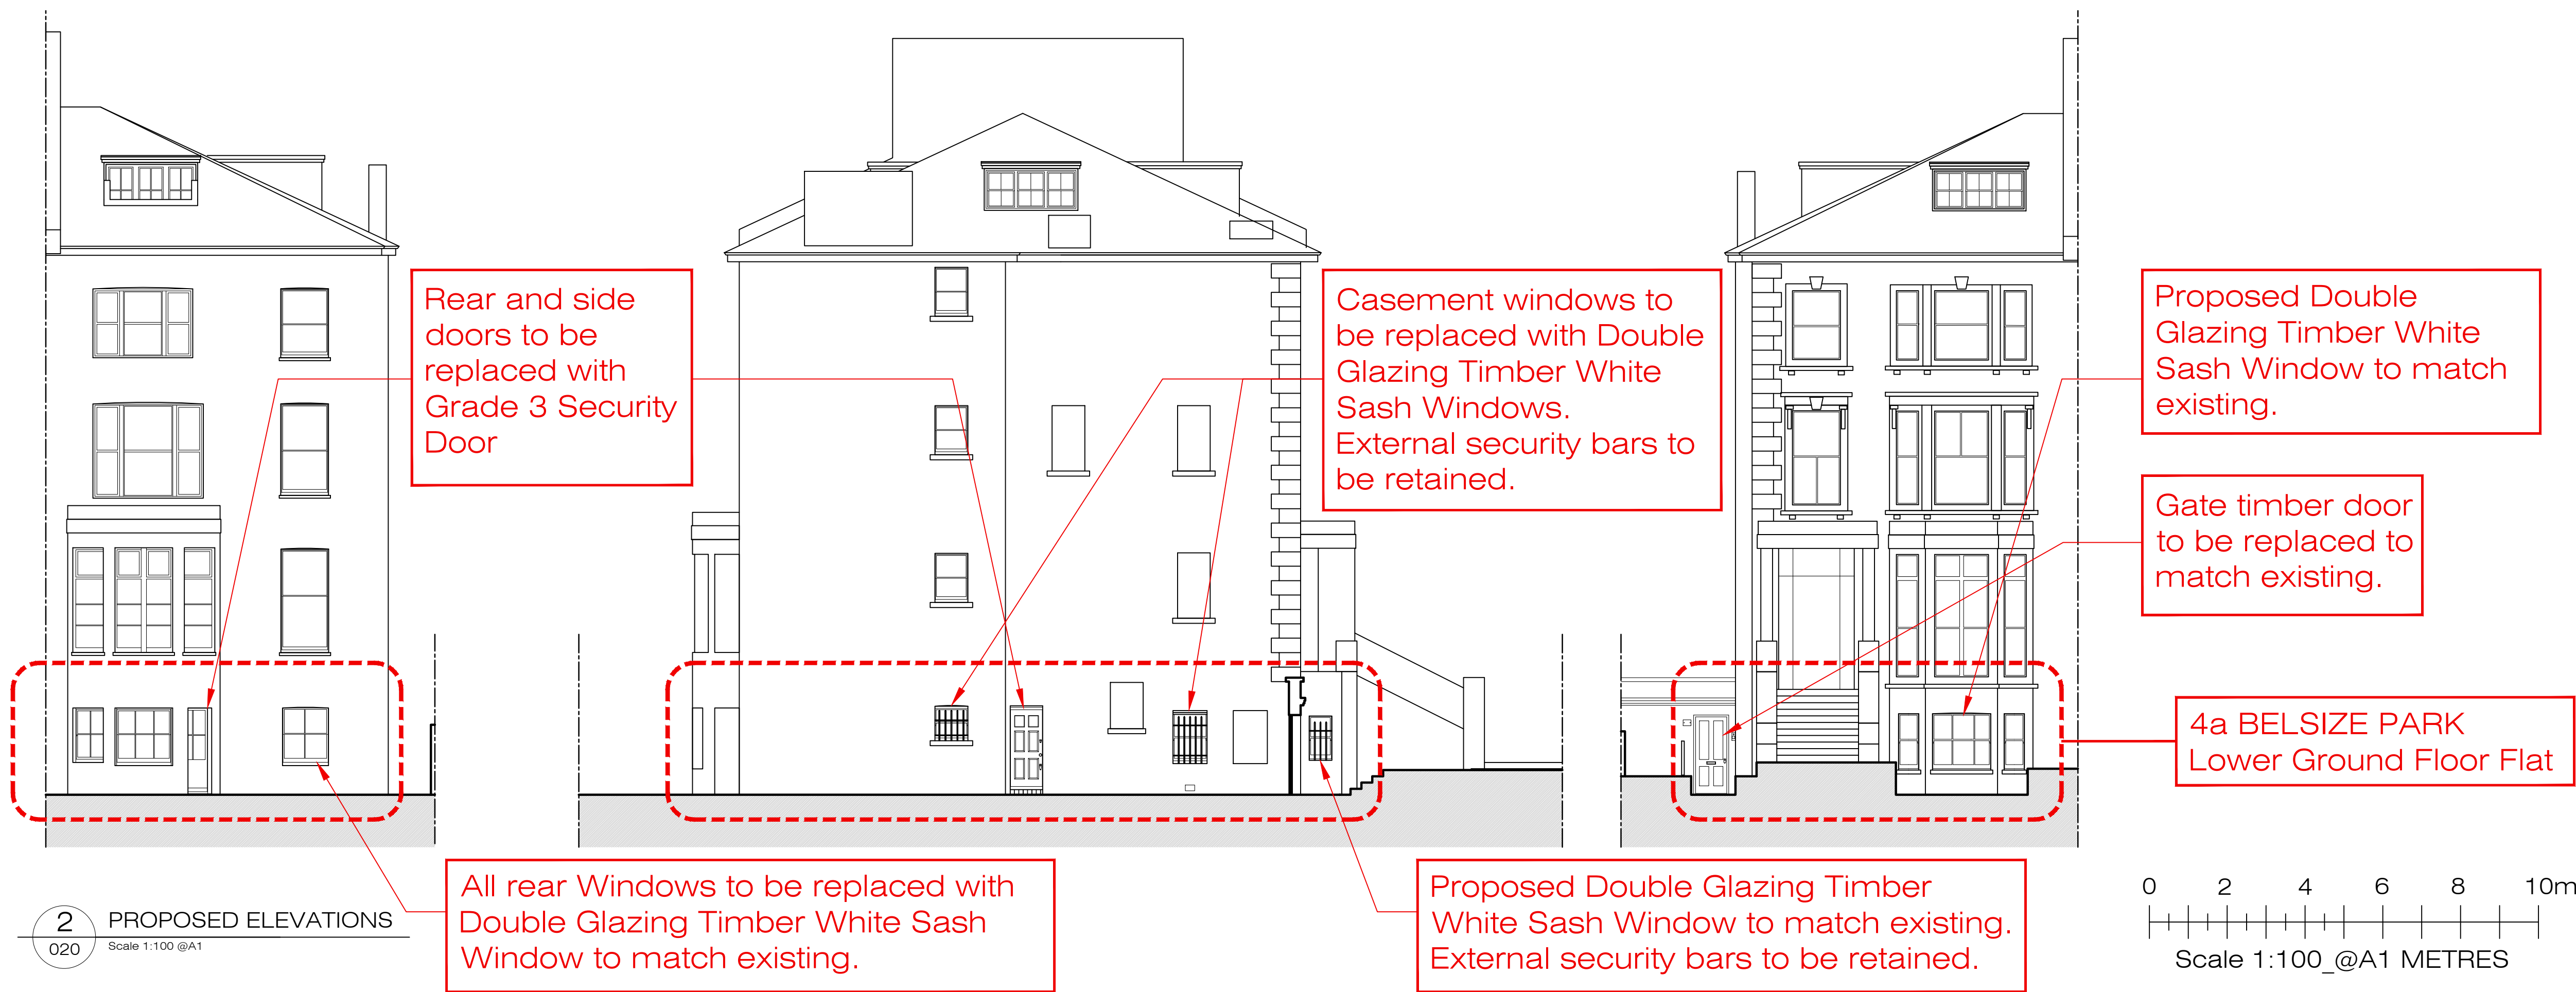

2 PROPOSED ELEVATIONS
020 Scale 1:100 @A1

REV	DATE	BY	CHK
PURPOSE OF ISSUE			
PLANNING			
ISSUE DATE		REFERENCE NO	ISSUED TO
01-06-2022		-	-
CLIENT			
PRIVATE			
ARCHITECTS			
Cincotta Architects 2 The Oaks, London, N12 8AR Mob. 07963 480692 E.: cincottaconsulting@gmail.com			
PROJECT			
4a Belsize Park, London, NW3 4ET			
DRAWING TITLE			
EXISTING AND PROPOSED ELEVATIONS			
SCALE	DATE	DRAWN	CHECKED
1:100@A1	01/06/22	-	AC
DRAWING No.		REV	
1156 - 020		P00	