


1 Door Jamb Detail - Architrave
Scale: Actual Size

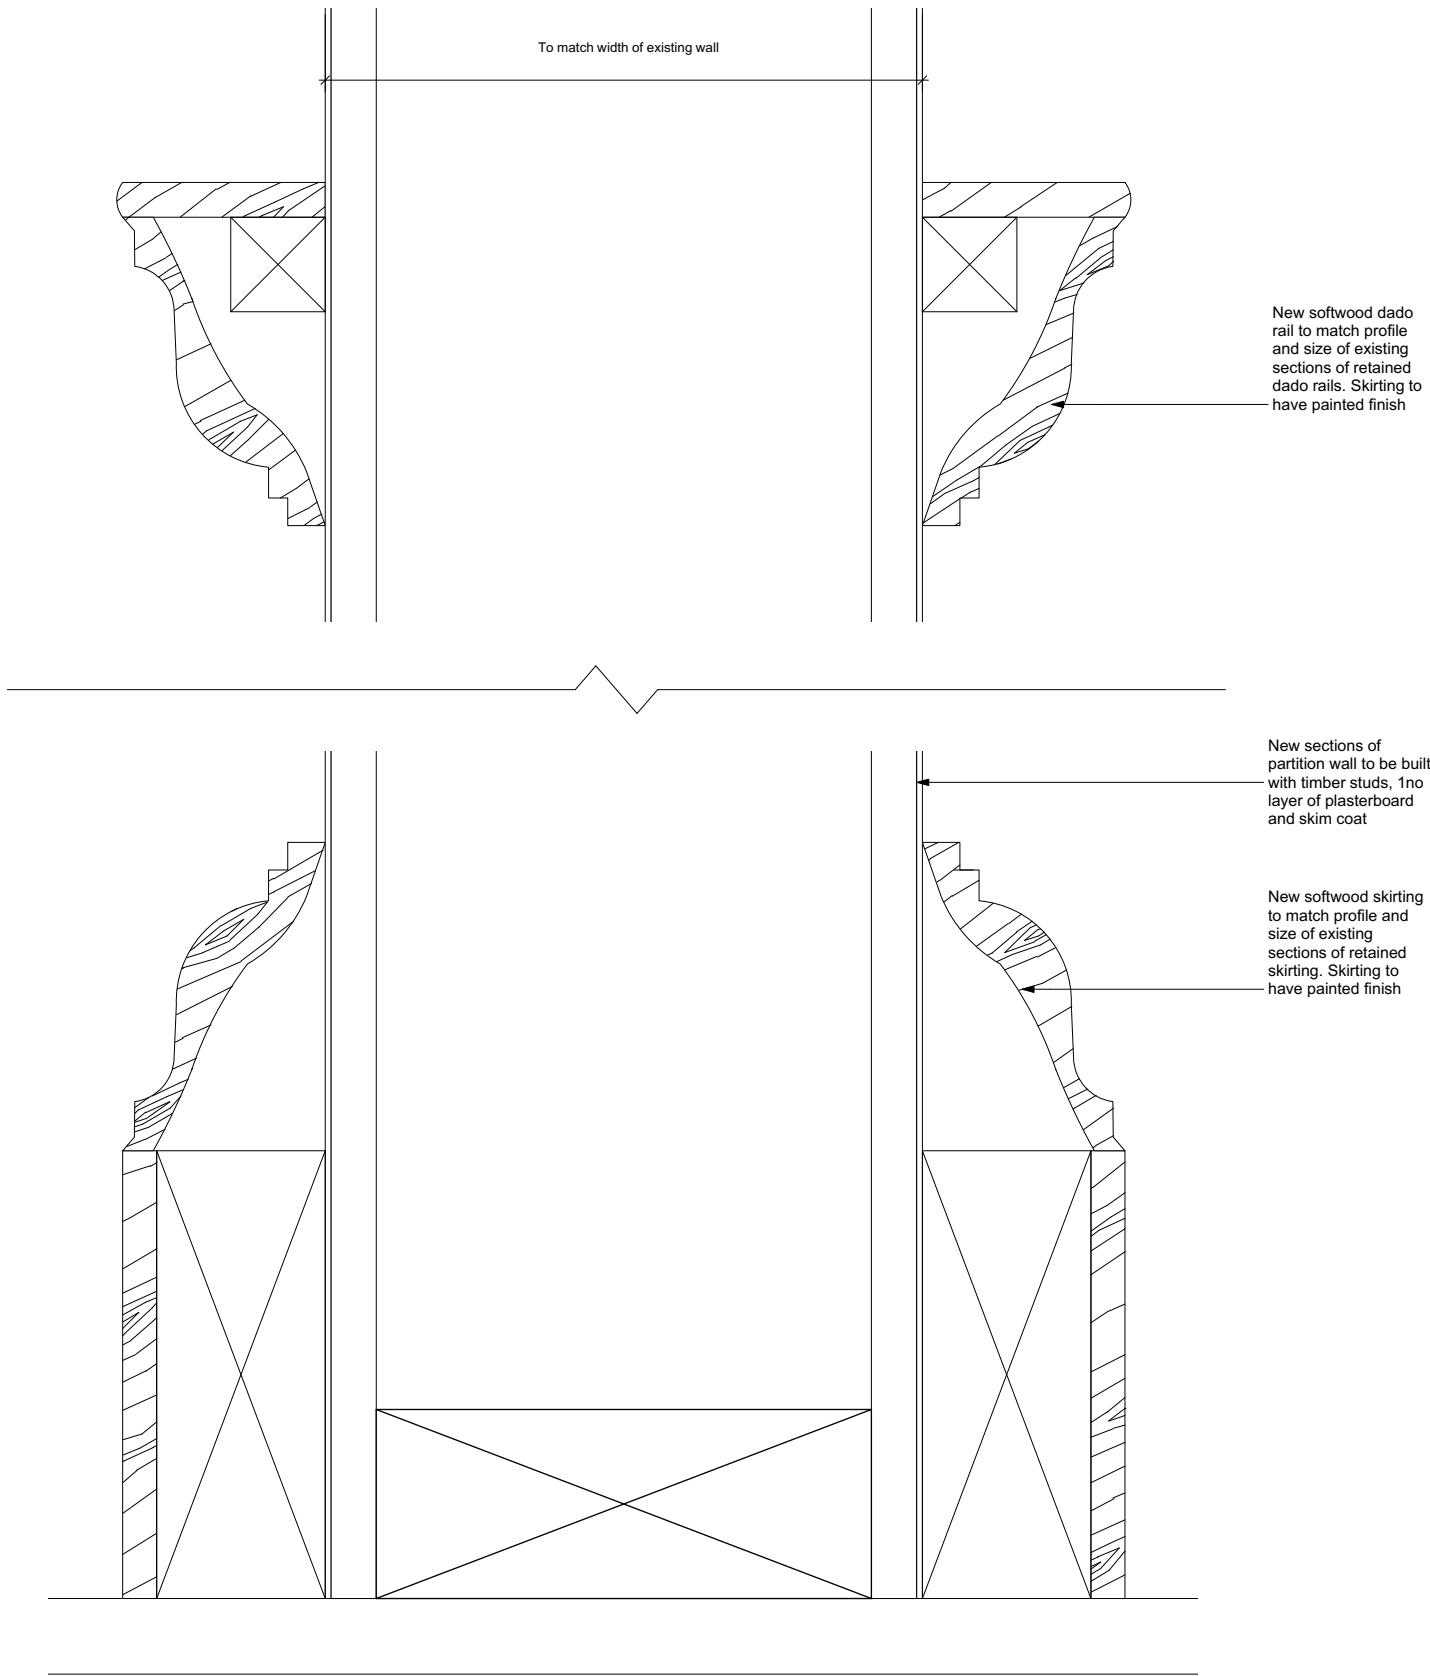

2 Partition wall section - Skirting and Dado Rail
Scale: Actual Size