


Entrance lobby plan

01 710-13005

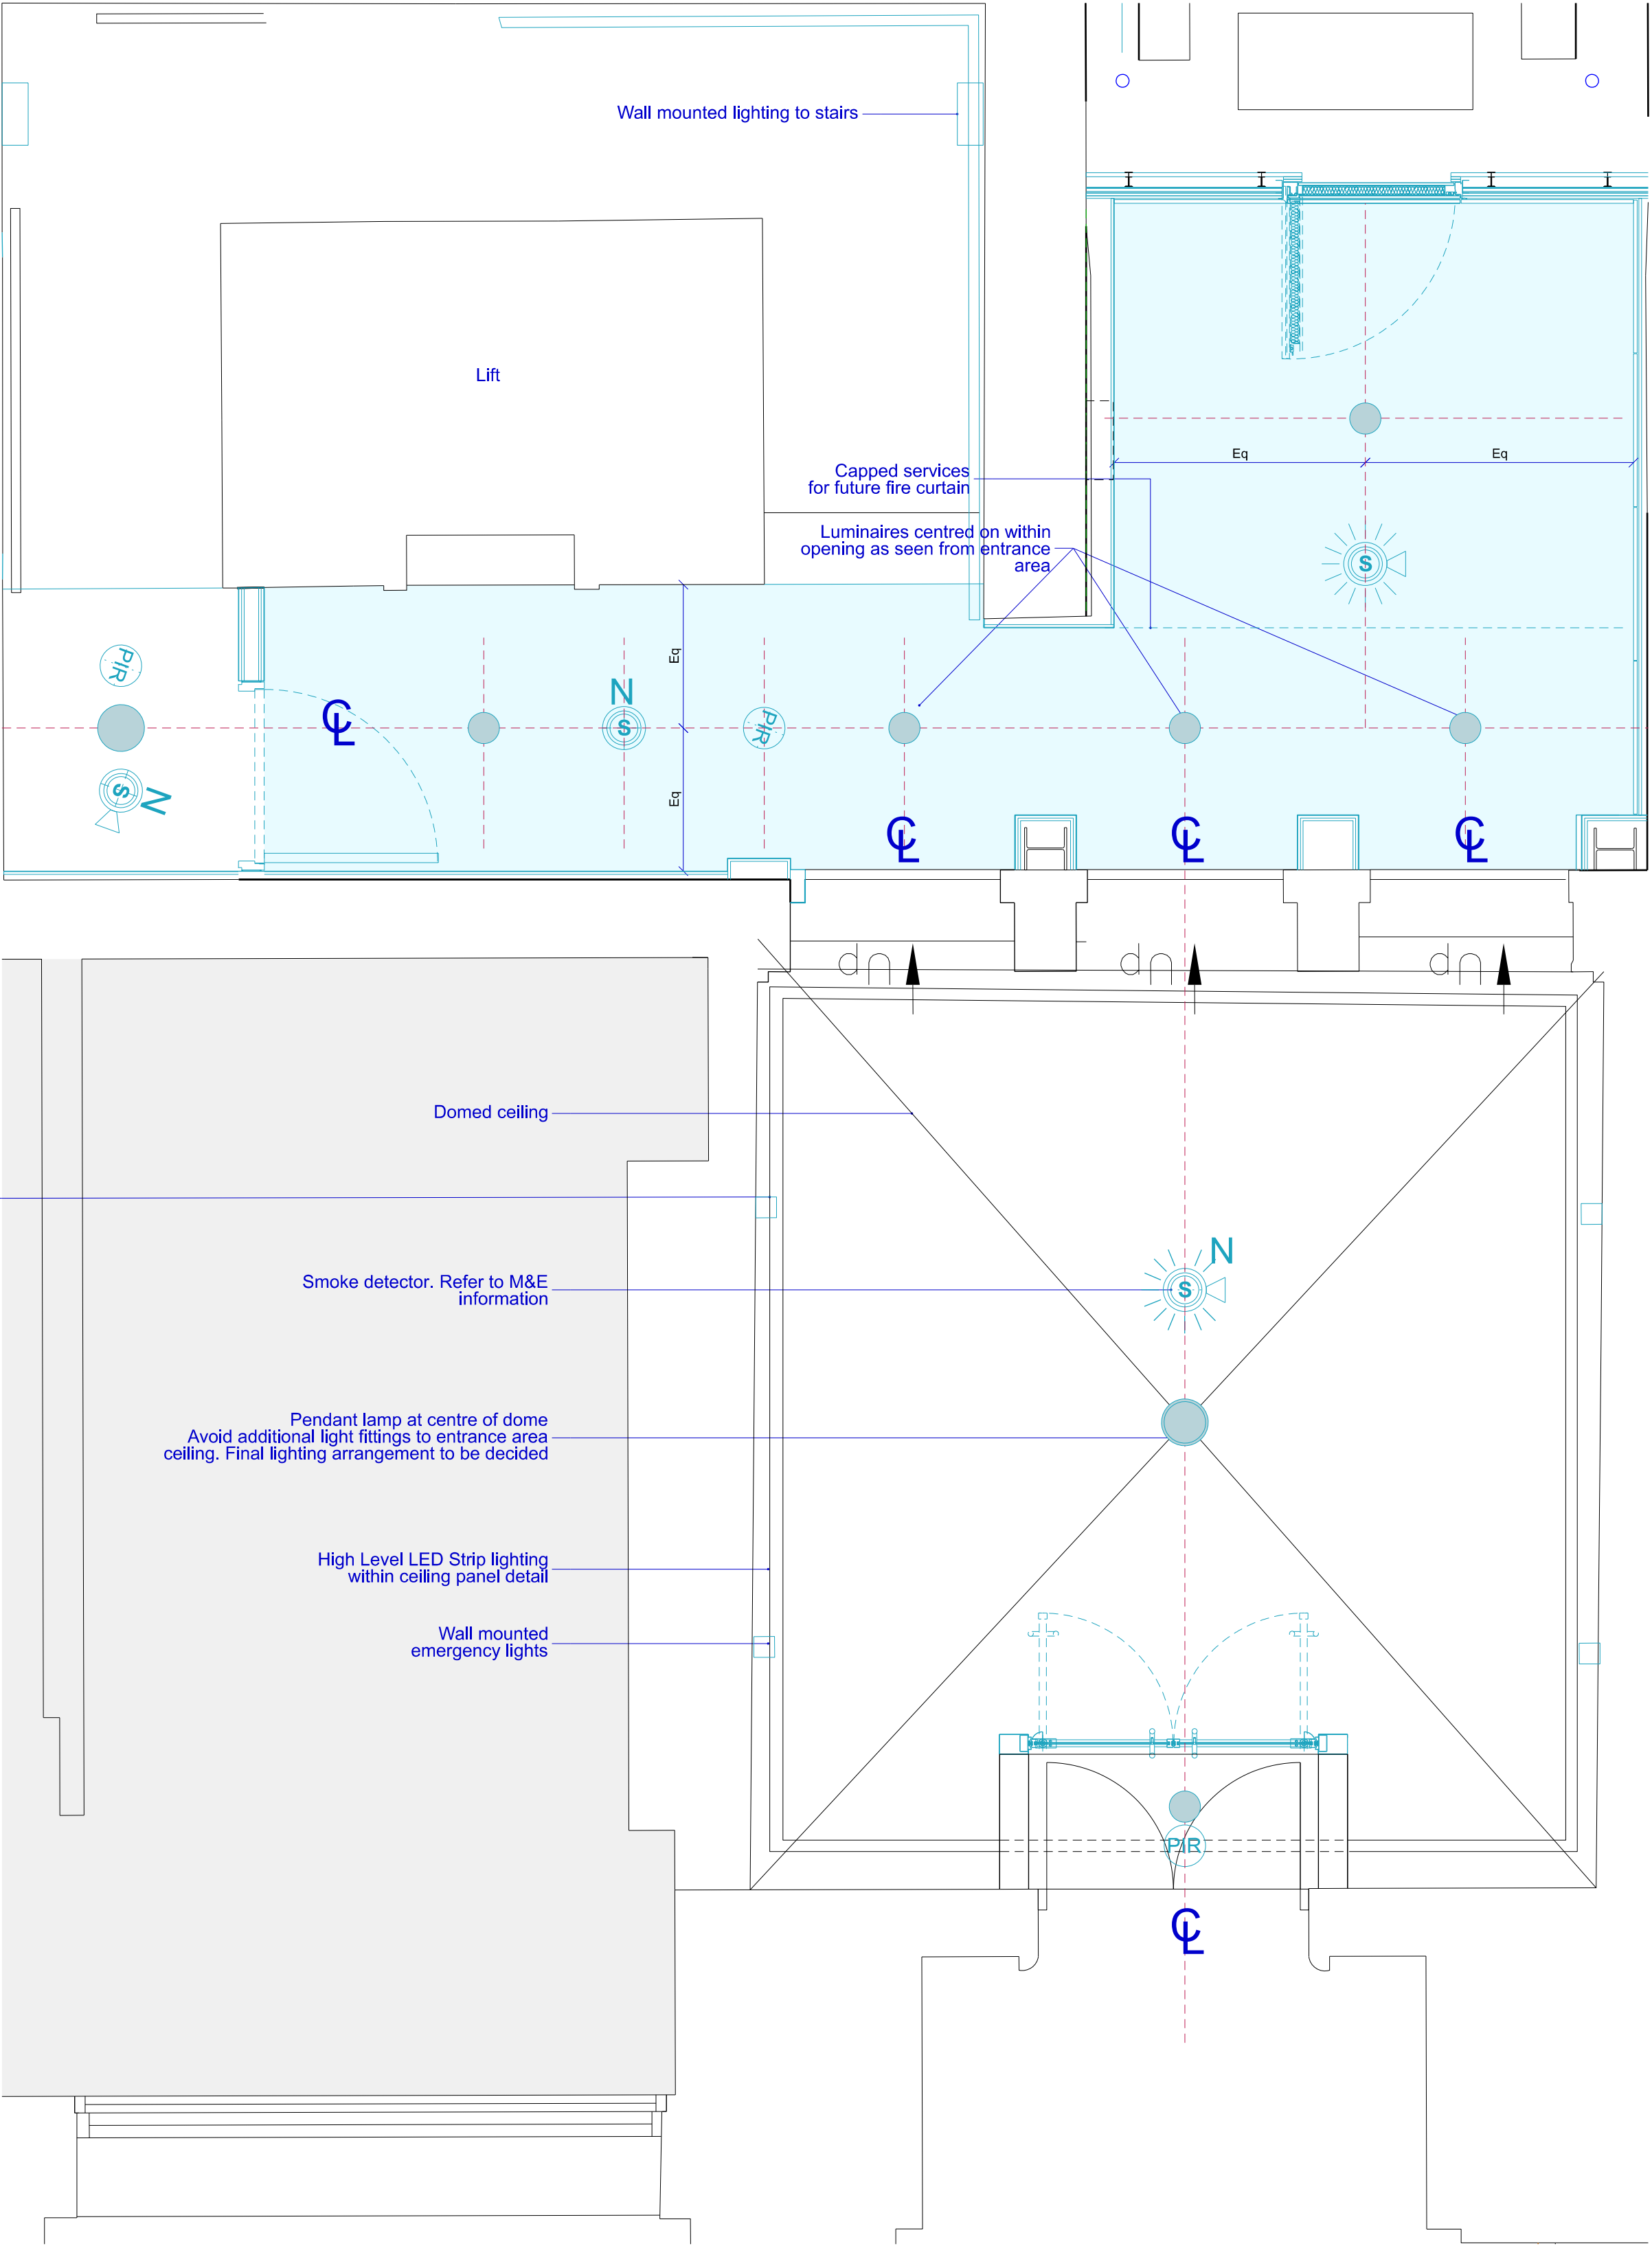

Entrance lobby RCP

02 710-13005

NOTES:
DO NOT SCALE FROM THIS DRAWING.
CONTRACTOR TO CHECK ALL DIMENSIONS ON SITE.
ANY DISCREPANCIES TO BE REPORTED TO THE ARCHITECT IMMEDIATELY.
COPYRIGHT MICA ARCHITECTS LTD ©

NOTES:
Minimum requirements for services as MEP Engineer's drawings and specification. Note specific requirements for all electrical and mechanical services on MEP drawings, including for example requirements for emergency lighting.
The setting out on this drawing indicates the principles required, and does not show the full extent of mechanical and electrical services required. Refer to MEP Engineer's drawings, schedules and specification for details.
Where clashes occur to positioning or support of services indicated, ask the architect for guidance. If in doubt, please ask.
For ceiling finishes and levels refer to strategy described elsewhere.
Requirements for fire escape signage to be agreed.
Drawings are Draft form and should be considered with the following caveats:
-Subject to Fire engineer approval
-Subject to listed building consent
-Subject to Planning approval
-Subject to Building Control
-Subject to detailed coordination
N.B. Fire shutter required to separate any seating/reception area from escape route

- KEY
- Proposed
 - Proposed new walls
 - Area excluded from works
 - New MF ceiling (refer to specification)
 - Light fitting (refer to M+E information)
 - PIR
 - PIR indicative position (refer to M+E information)
 - Indicative fire detection / warning system (refer to M+E information for extent and requirements. Not all equipment shown here)
 - Emergency escape sign. Type and arrow directions to be agreed with building control
 - Indicative lines for setting out of services and equipment

REV	DATE	DESCRIPTION
PL2	01.07.22	PLANNING CONDITIONS ISSUE
PL1	28.06.22	PLANNING CONDITION ISSUE
T4	07.04.22	STAGE 05 ISSUE
T3	15.03.22	STAGE 04 UPDATE
T2	25.02.22	STAGE 04 UPDATE
T1	20.01.22	STAGE 04 ISSUE
P1	11.01.22	Preliminary Stage 4 Issue - For coordination and client confirmation

KEY PLAN

STATUS
PLANNING

MICA

123 Camden High Street London NW1 7JR
T: 020 7284 1727 F: 020 7267 7626
info@micaarchitects.com www.micaarchitects.com

JOB

NORFOLK HOUSE
13 Southampton Place
Holborn

TITLE

Proposed
Internal Room Setting Out
Entrance Lobby Plans

DRG #

710-MICA-NH-00-DR-A-13005

REV

PL2

CHECKED	GM	DRAWN	RM	SCALE	1:50	SIZE	A1	REV	DATE	01.07.22
---------	----	-------	----	-------	------	------	----	-----	------	----------