



Internal Elevation - Office Lobby

01 710-19400

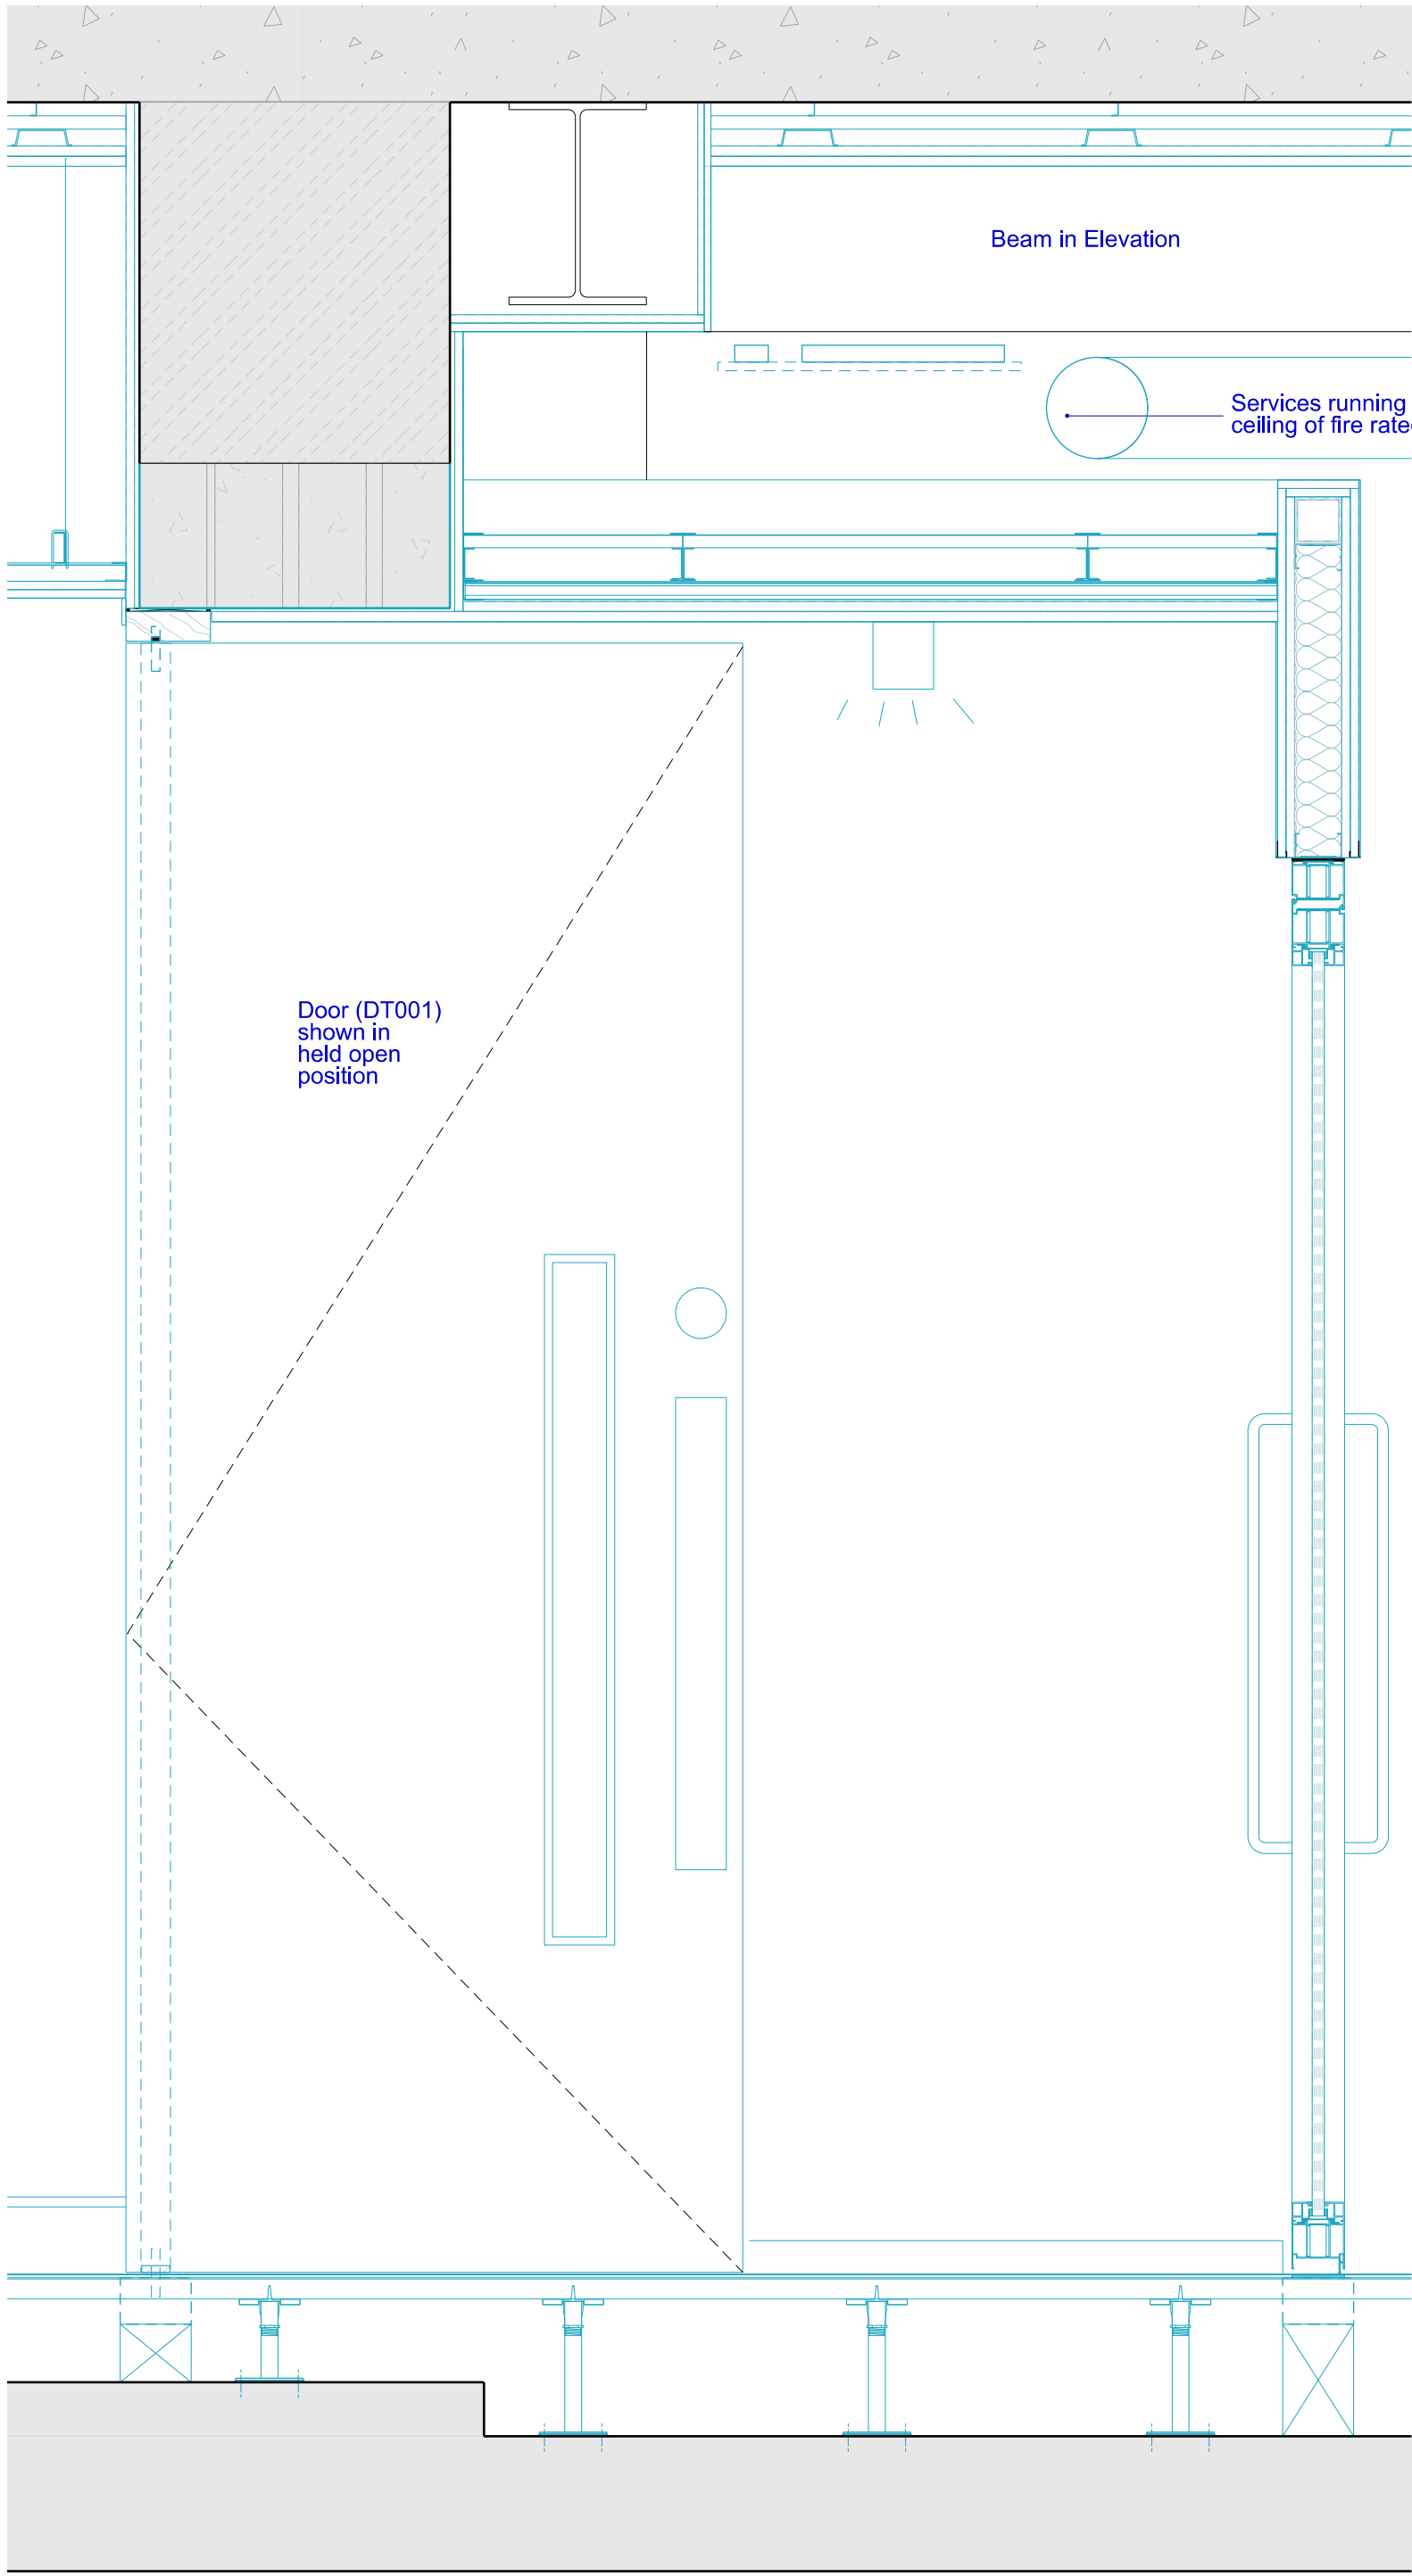

Internal Elevation - Office Lobby

02 710-19400

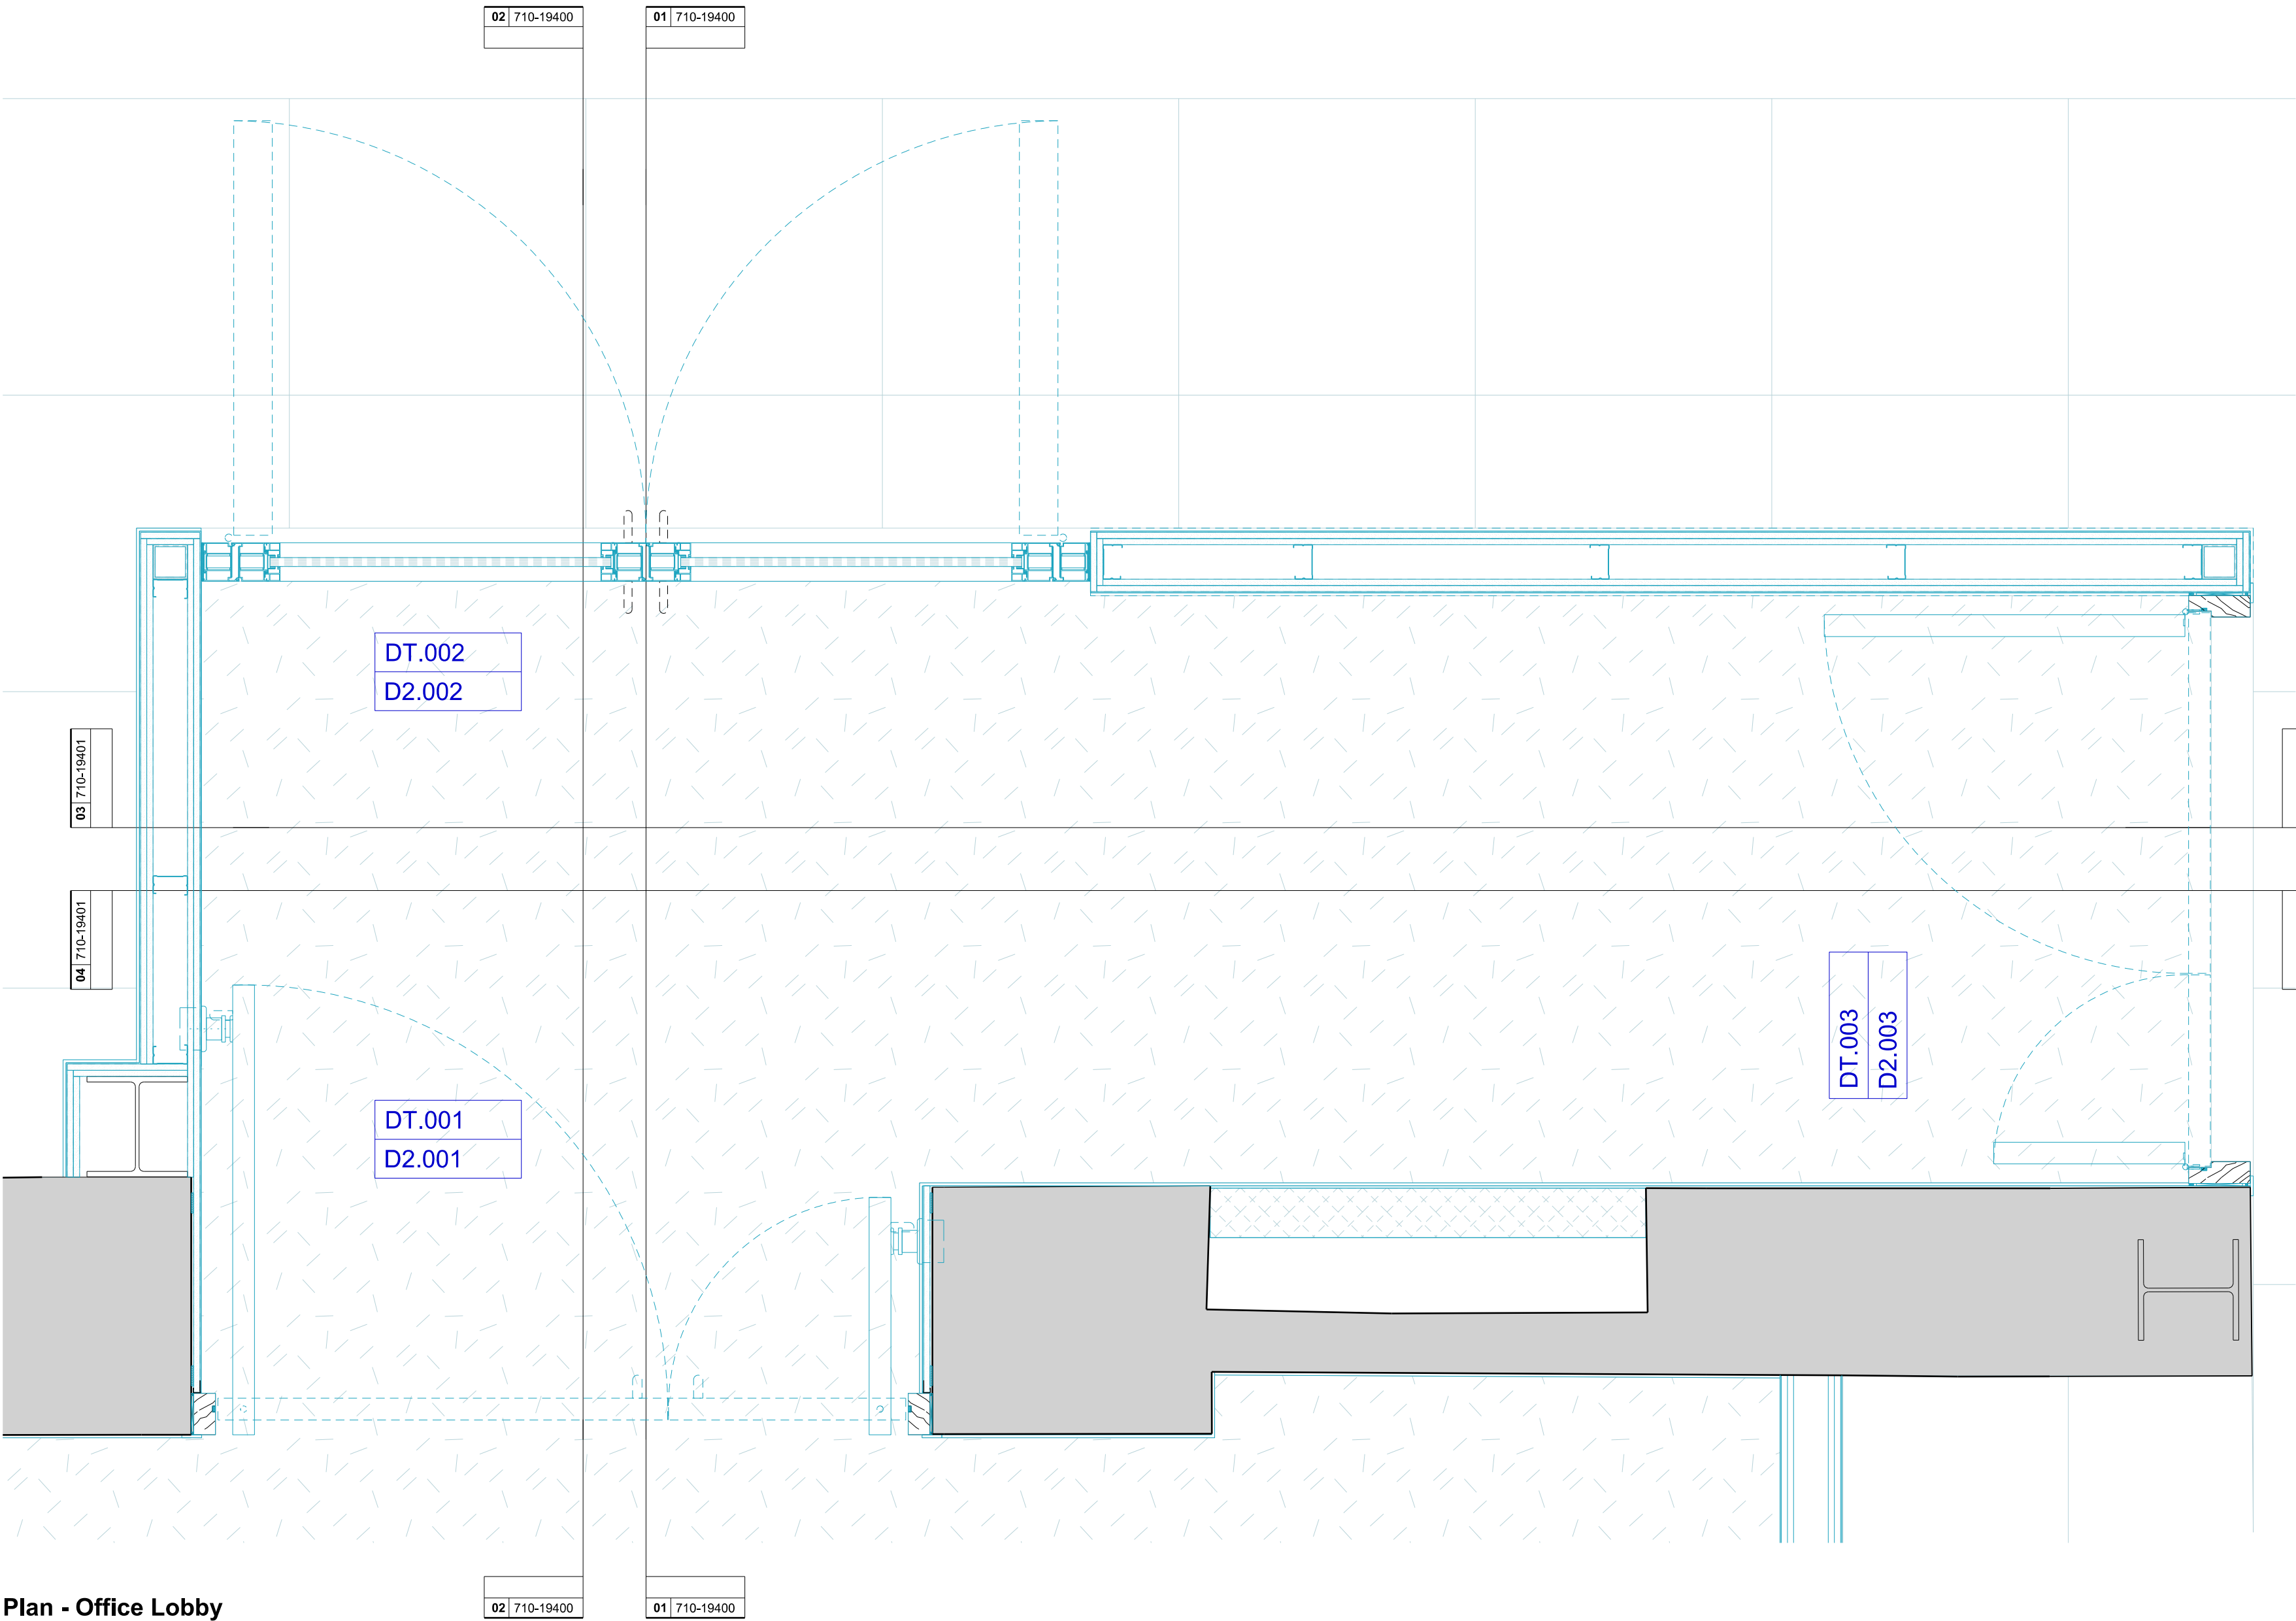

Plan - Office Lobby

03 710-19400

NOTES  
DO NOT SCALE FROM THIS DRAWING.  
CONTRACTOR TO CHECK ALL DIMENSIONS ON SITE.  
ANY DISCREPANCIES TO BE REPORTED TO THE ARCHITECT IMMEDIATELY.  
COPYRIGHT MICA ARCHITECTS LTD ©

Note: Servicing arrangement, fire strategy and structural changes are in abeyance / awaiting information and must be coordinated prior to construction. Servicing zones may affect ceiling / internal feature height, including the ceiling height of the office lobby at each floor.

Proposed

REVISIONS			
PL2	01.07.22	PLANNING CONDITIONS ISSUE	
PL1	28.06.22	PLANNING CONDITIONS ISSUE	
REV	DATE	DESCRIPTION	

KEY PLAN

STATUS  
PLANNING

MICA			
123 Camden High Street London NW1 7JR T: 020 7284 1727 F: 020 7287 7826 info@micaarchitects.com www.micaarchitects.com			
JOB			
Norfolk House 13 Southampton Place Holborn			
TITLE			
Proposed Internal Room Setting Out Stair and Office lobby			
JOB #			
710-MICA-NH-ZZ-DR-A-19401			
PL2			
CHECKED	DRAWN	SCALE	SIZE
GM	RM	1:25	A1
REV			DATE
			01.07.22