

FOR APPROVAL/COMMENT ONLY - DO NOT CONSTRUCT FROM THIS DRAWING



HELLO@DTHREESTUDIO.CO.UK
DTHREESTUDIO.CO.UK
020 7096 9520

NOTES

DTHREE STUDIO DO NOT ACCEPT LIABILITY FOR ANY ERRORS AND OMISSIONS ARISING FROM THE PREPARATION OF BASE BUILD DRAWINGS WHICH ARE DERIVED FROM ORIGINAL MATERIAL PROVIDED BY OTHERS. ALL DISCREPANCIES ARE TO BE REPORTED TO DTHREE STUDIO. GRID LINES ARE FOR REFERENCE PURPOSES ONLY. ALL DIMENSIONS TO BE VERIFIED BY CONTRACTOR ON SITE PRIOR TO ANY WORKS COMMENCING. DO NOT SCALE FROM THIS DRAWING. THIS DOCUMENT IS THE PROPERTY OF DTHREE STUDIO. COPYRIGHT IS RESERVED BY THEM, AND THE DRAWING IS ISSUED ON THE CONDITION THAT IT IS NOT COPIED, REPRODUCED OR RETAINED BY, NOR DISCLOSED TO ANY UNAUTHORISED PERSON, EITHER WHOLLY OR IN PART, WITHOUT THE CONSENT IN WRITING FROM DTHREE STUDIO.

©DTHREE STUDIO



STATUS

- Approval / Comment
- Building Control
- Contract
- Construction
- As-Built

REVISION DETAIL

REV	DETAIL	BY	DATE
P1	FIRST ISSUE	JF	16.06.22

CLIENT

HABRO PROPERTIES

PROJECT ADDRESS

HOLBORN TOWN HALL
193 - 197 HIGH HOLBORN
LONDON
WC1V 7BD

DRAWING TITLE

ROOF LEVEL
EXISTING SECTIONS

FOR APPROVAL

DWG NO: 35048- R -EXSC


REVISION: P1

SCALE @A1: 1:50 @ A3: 1:100


DATE: 01.11.21

DRAWN BY: JF


CHECKED BY: HM

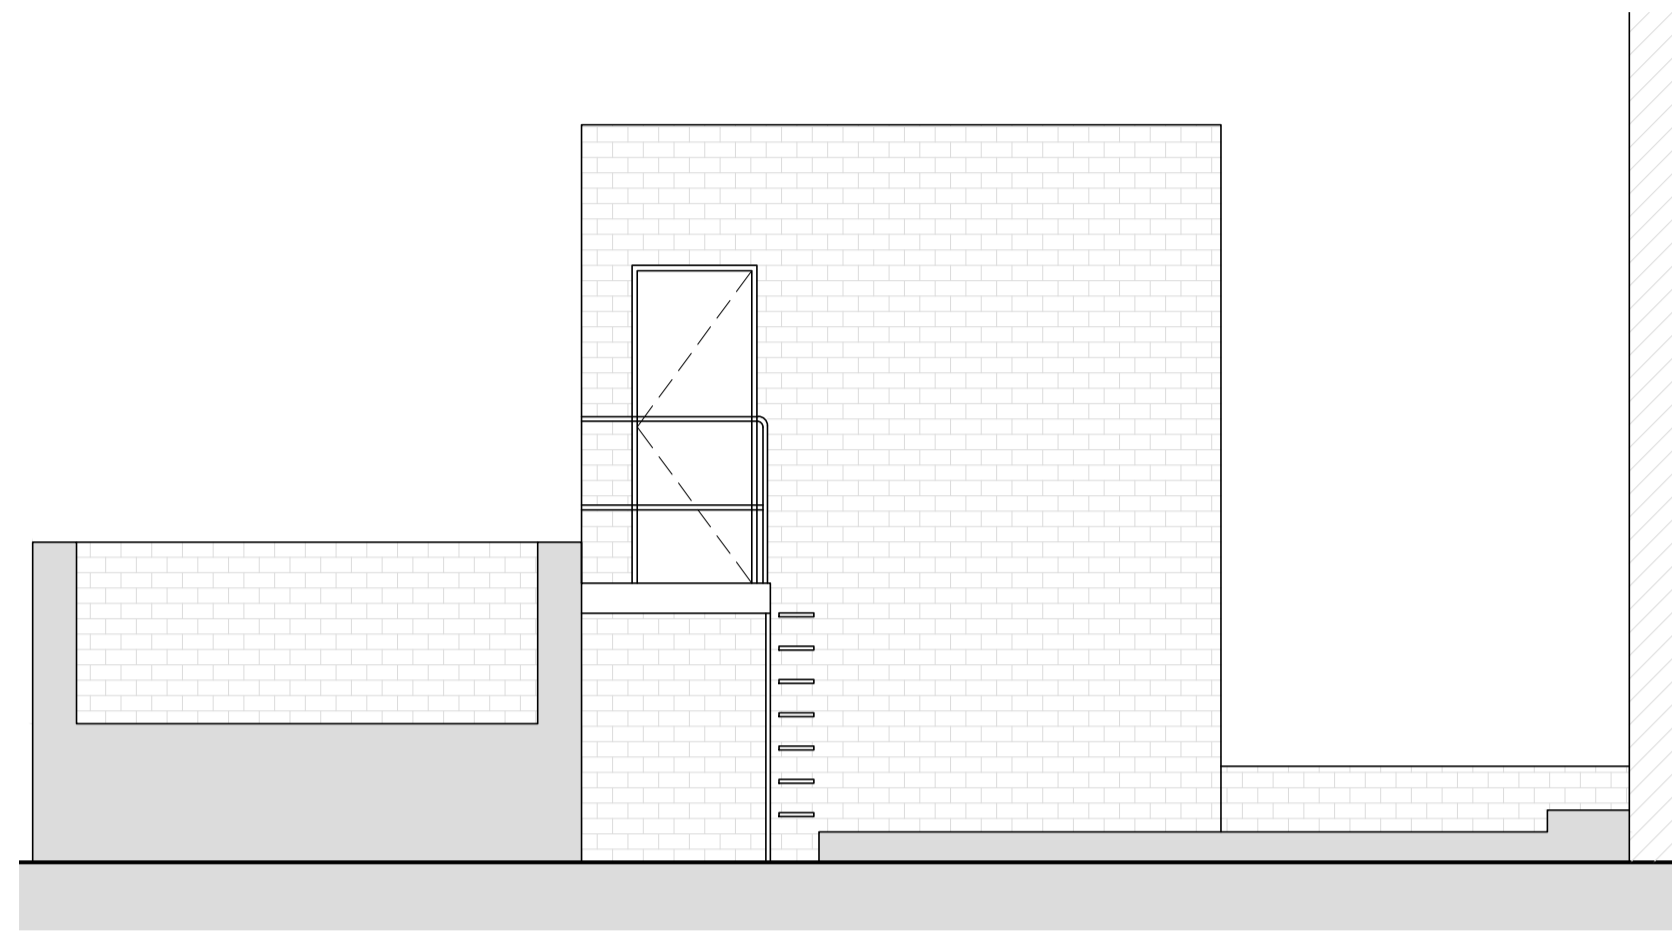


A SECTION A
Scale: 1:50@A1

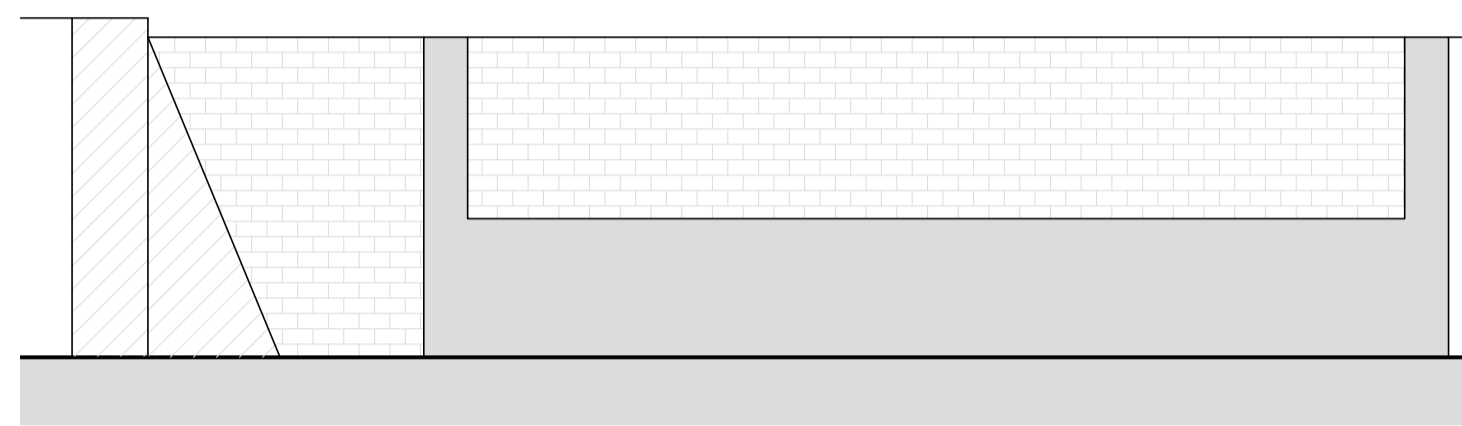


B SECTION B
Scale: 1:50@A1

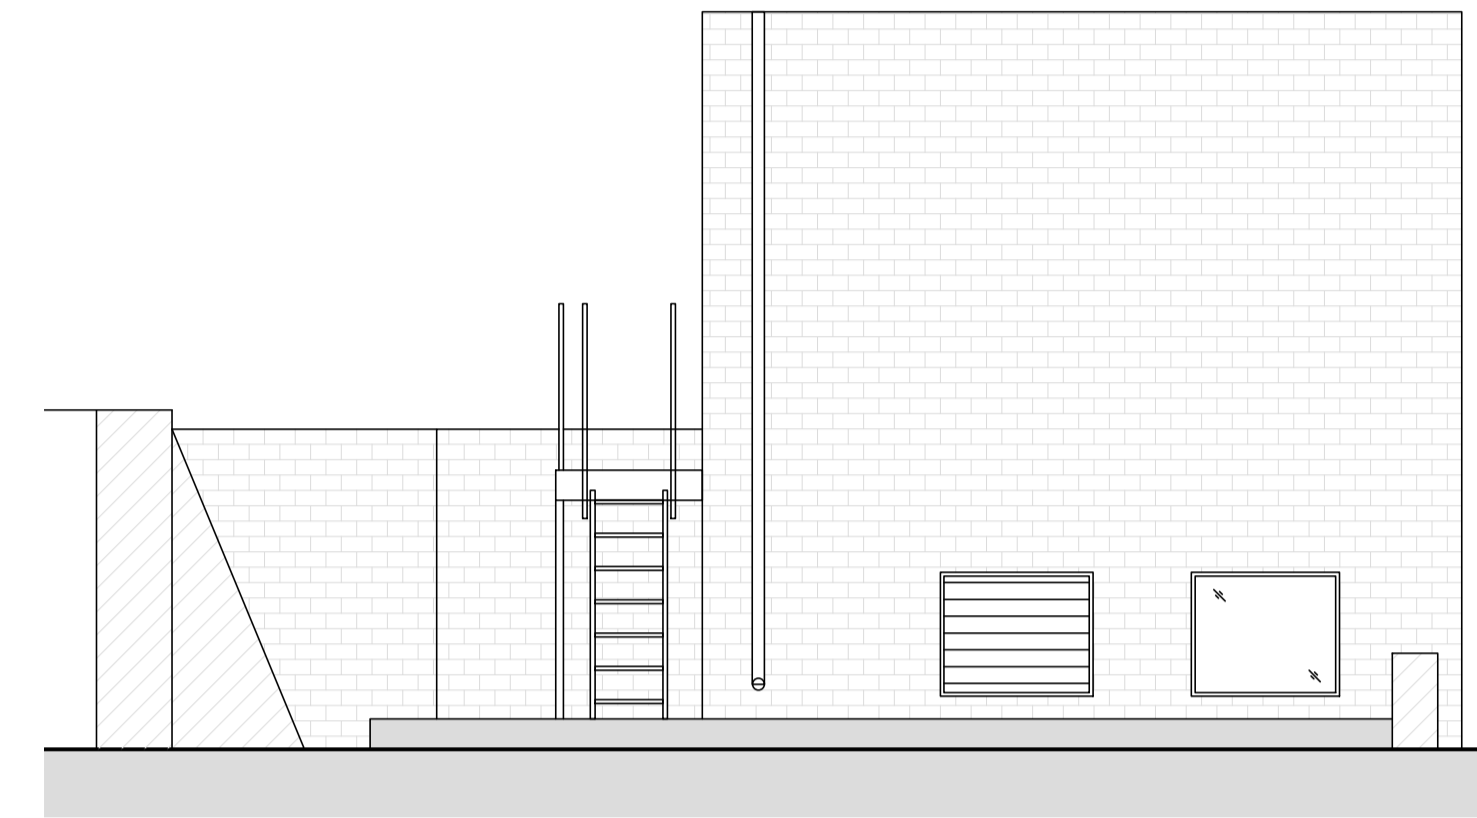


C SECTION C
Scale: 1:50@A1

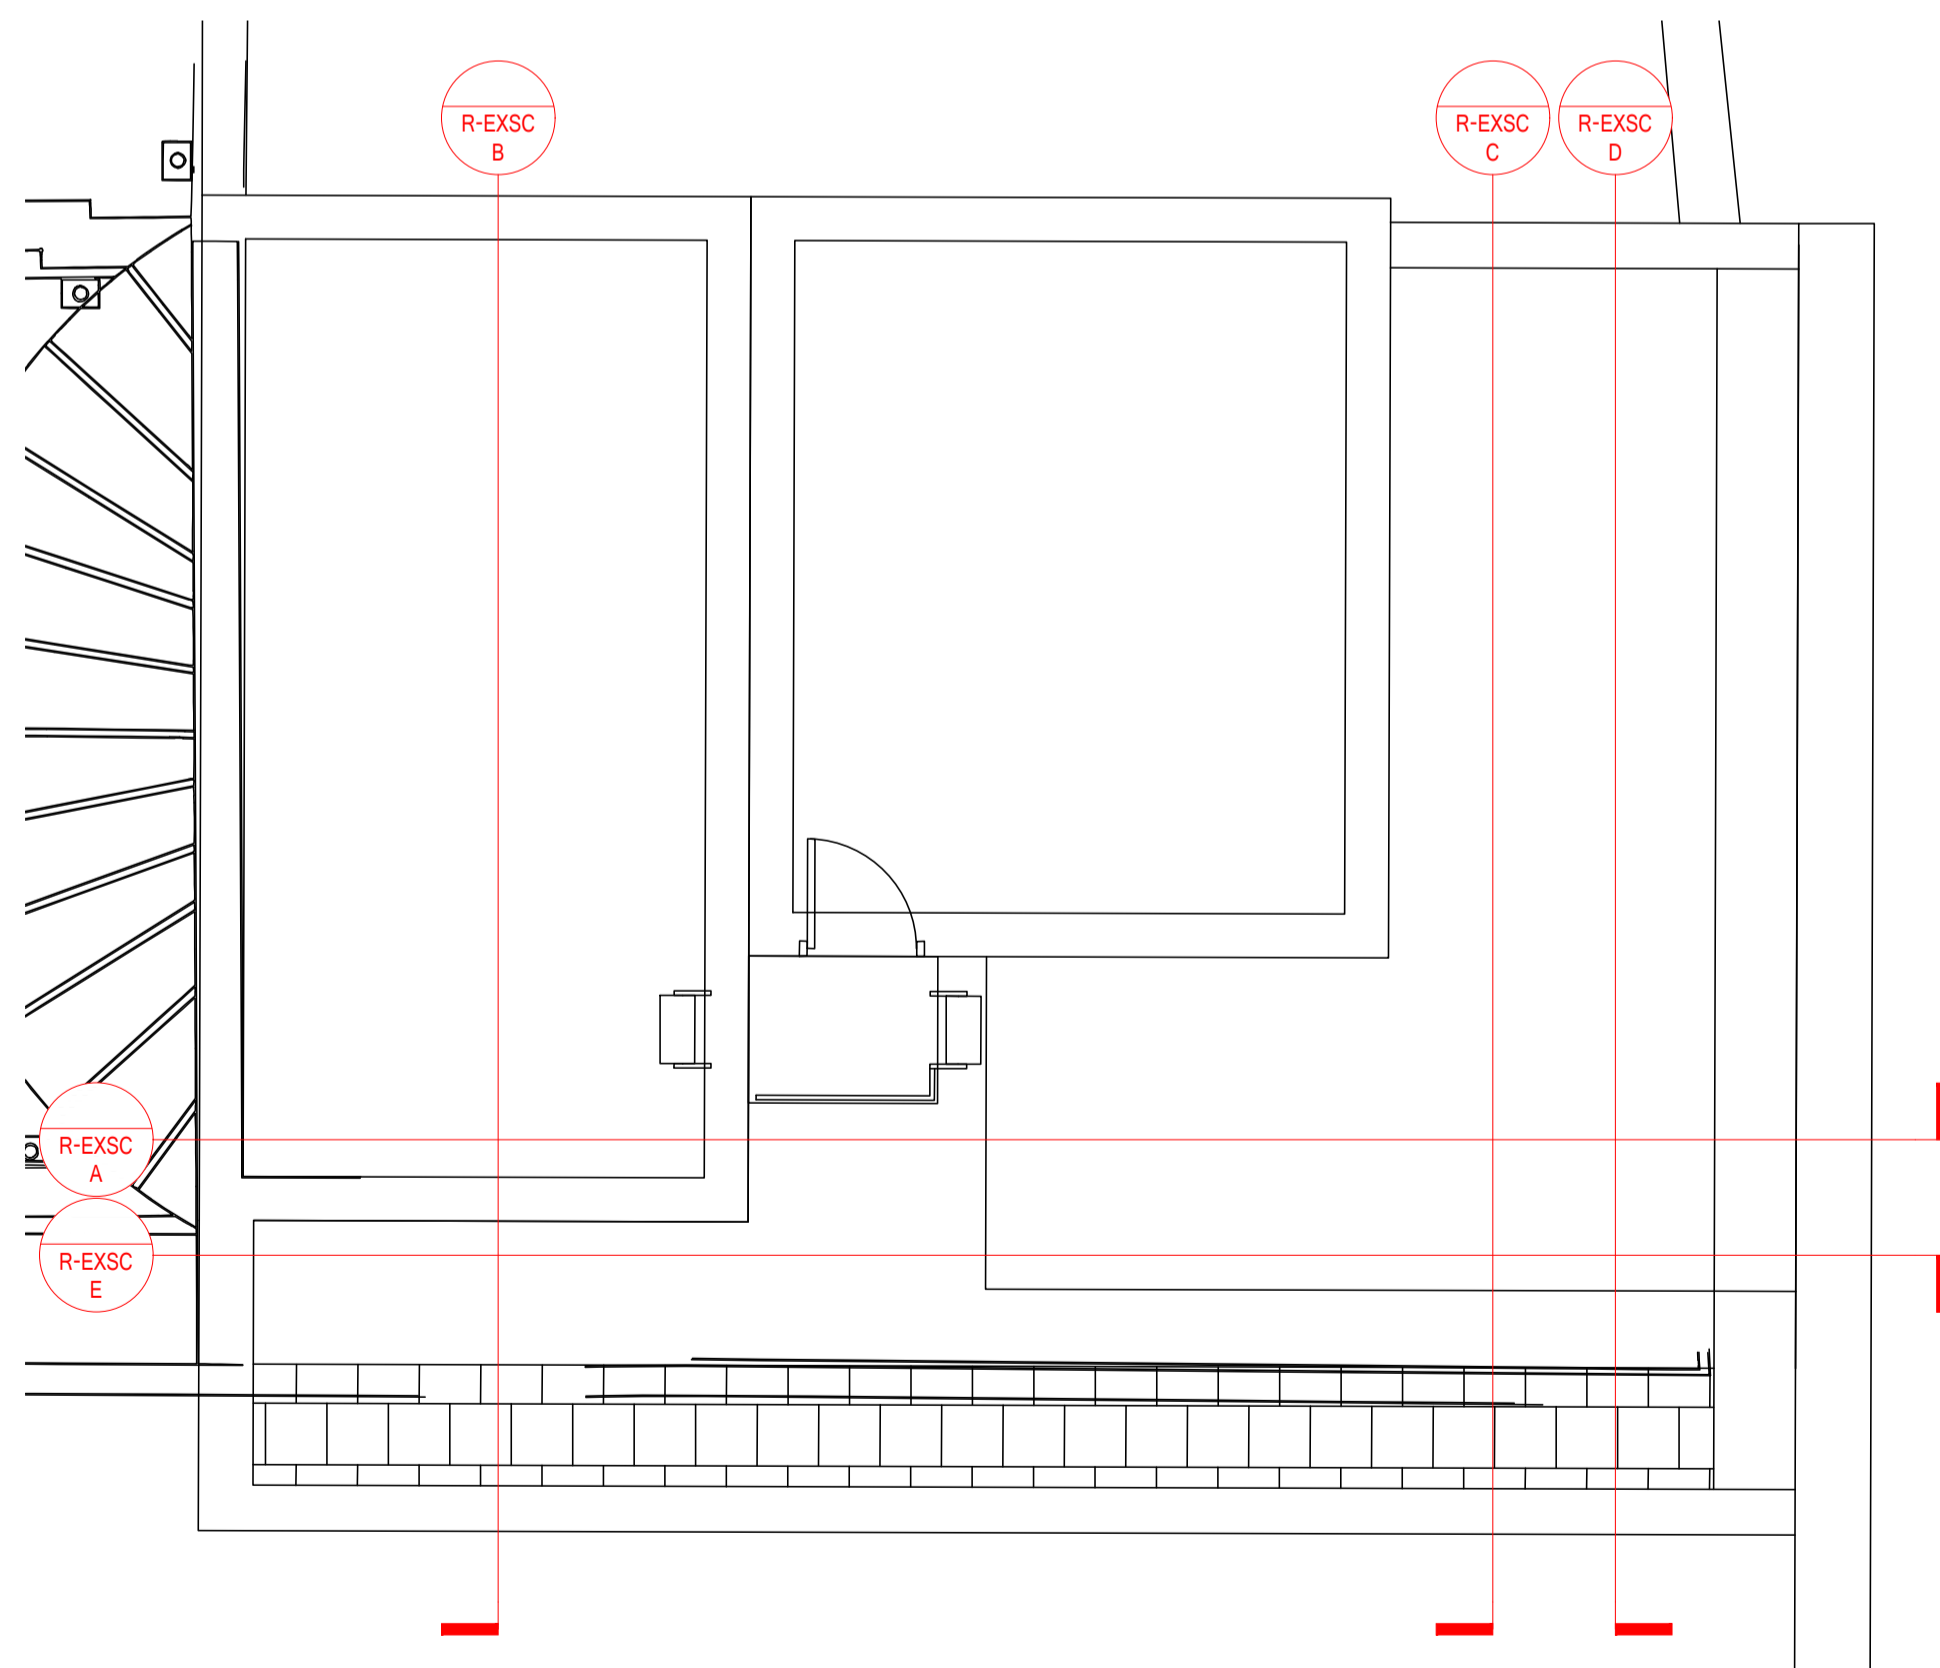

01 PLAN
Scale: 1:50@A1

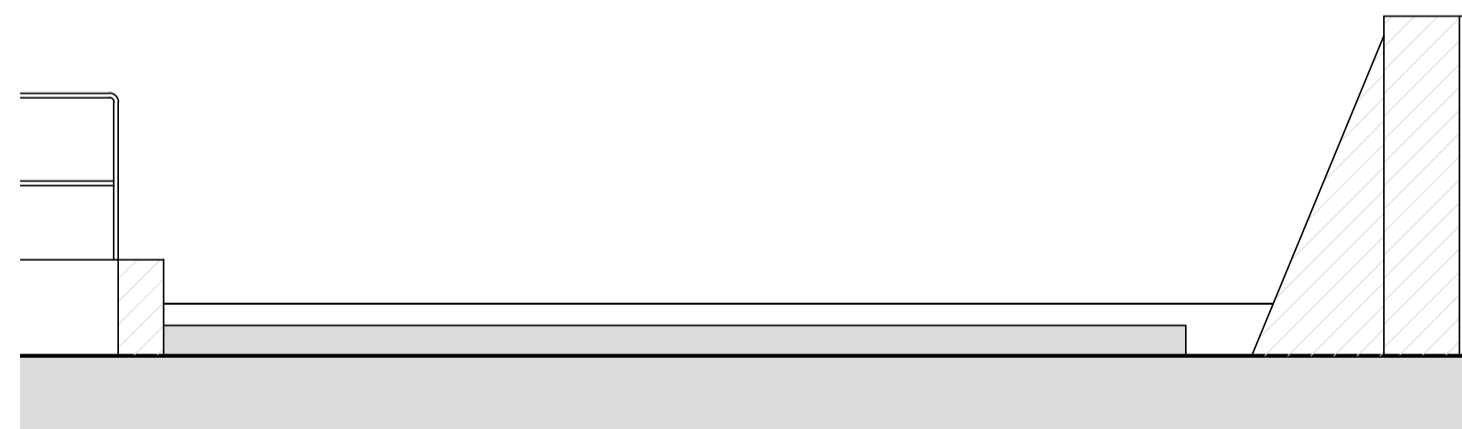

D SECTION D
Scale: 1:50@A1

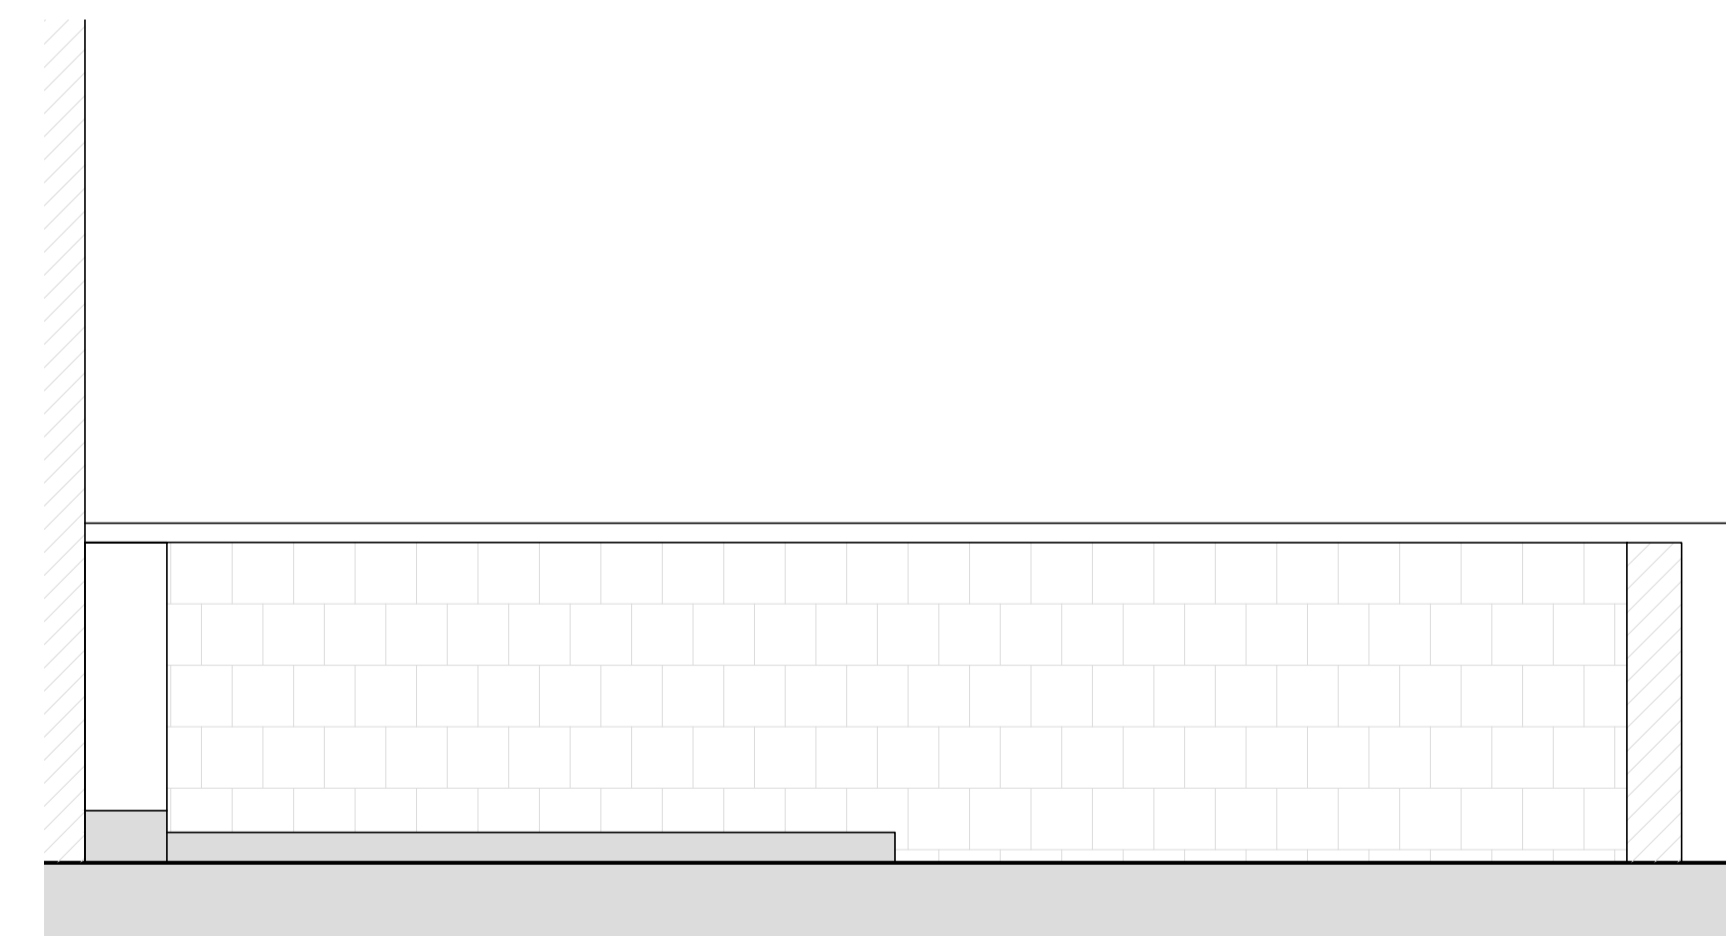

E SECTION E
Scale: 1:50@A1

