

2 Dive Bar Plan
Scale: 1:25


Copyright: All rights reserved. This drawing must not be reproduced without permission.

Only the original drawing should be relied upon. Contractors, subcontractors and suppliers must verify all dimensions on site before commencing any work or making any shop drawings.

All shop drawings to be submitted to the architect for comment prior to fabrication.

This drawing is to be read in conjunction with the Architect's specification, bills of quantities / schedules, structural, mechanical & electrical drawings and all discrepancies are to be reported to the architect.

revision / date / amendments
A / 15.06.22 / Bar & Seating position swapped

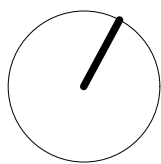

PLANNING

Archer Humphryes Architects

Basement
Central House
142 Central Street
London, United Kingdom
EC1V 8AR
T: +44 (0) 20 7251 8555

project title			
ST. GILES OUTERNET			
drawing title	scale	date	
12Bar Dive Bar Plan	1:25 @A1	14.04.22	
drawing number	drawn	checked	revision
AHA-STG- PA -702-6	KH / ST	DA / HJ	A




Copyright: All rights reserved. This drawing must not be reproduced without permission.

Only the original drawing should be relied upon. Contractors, subcontractors and suppliers must verify all dimensions on site before commencing any work or making any shop drawings.

All shop drawings to be submitted to the architect for comment prior to fabrication.

This drawing is to be read in conjunction with the Architect's specification, bills of quantities / schedules, structural, mechanical & electrical drawings and all discrepancies are to be reported to the architect.

revision / date / amendments	
A / 15.06.22 /	Bar & Seating position swapped

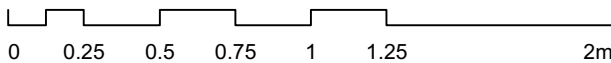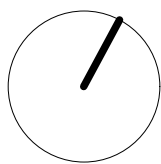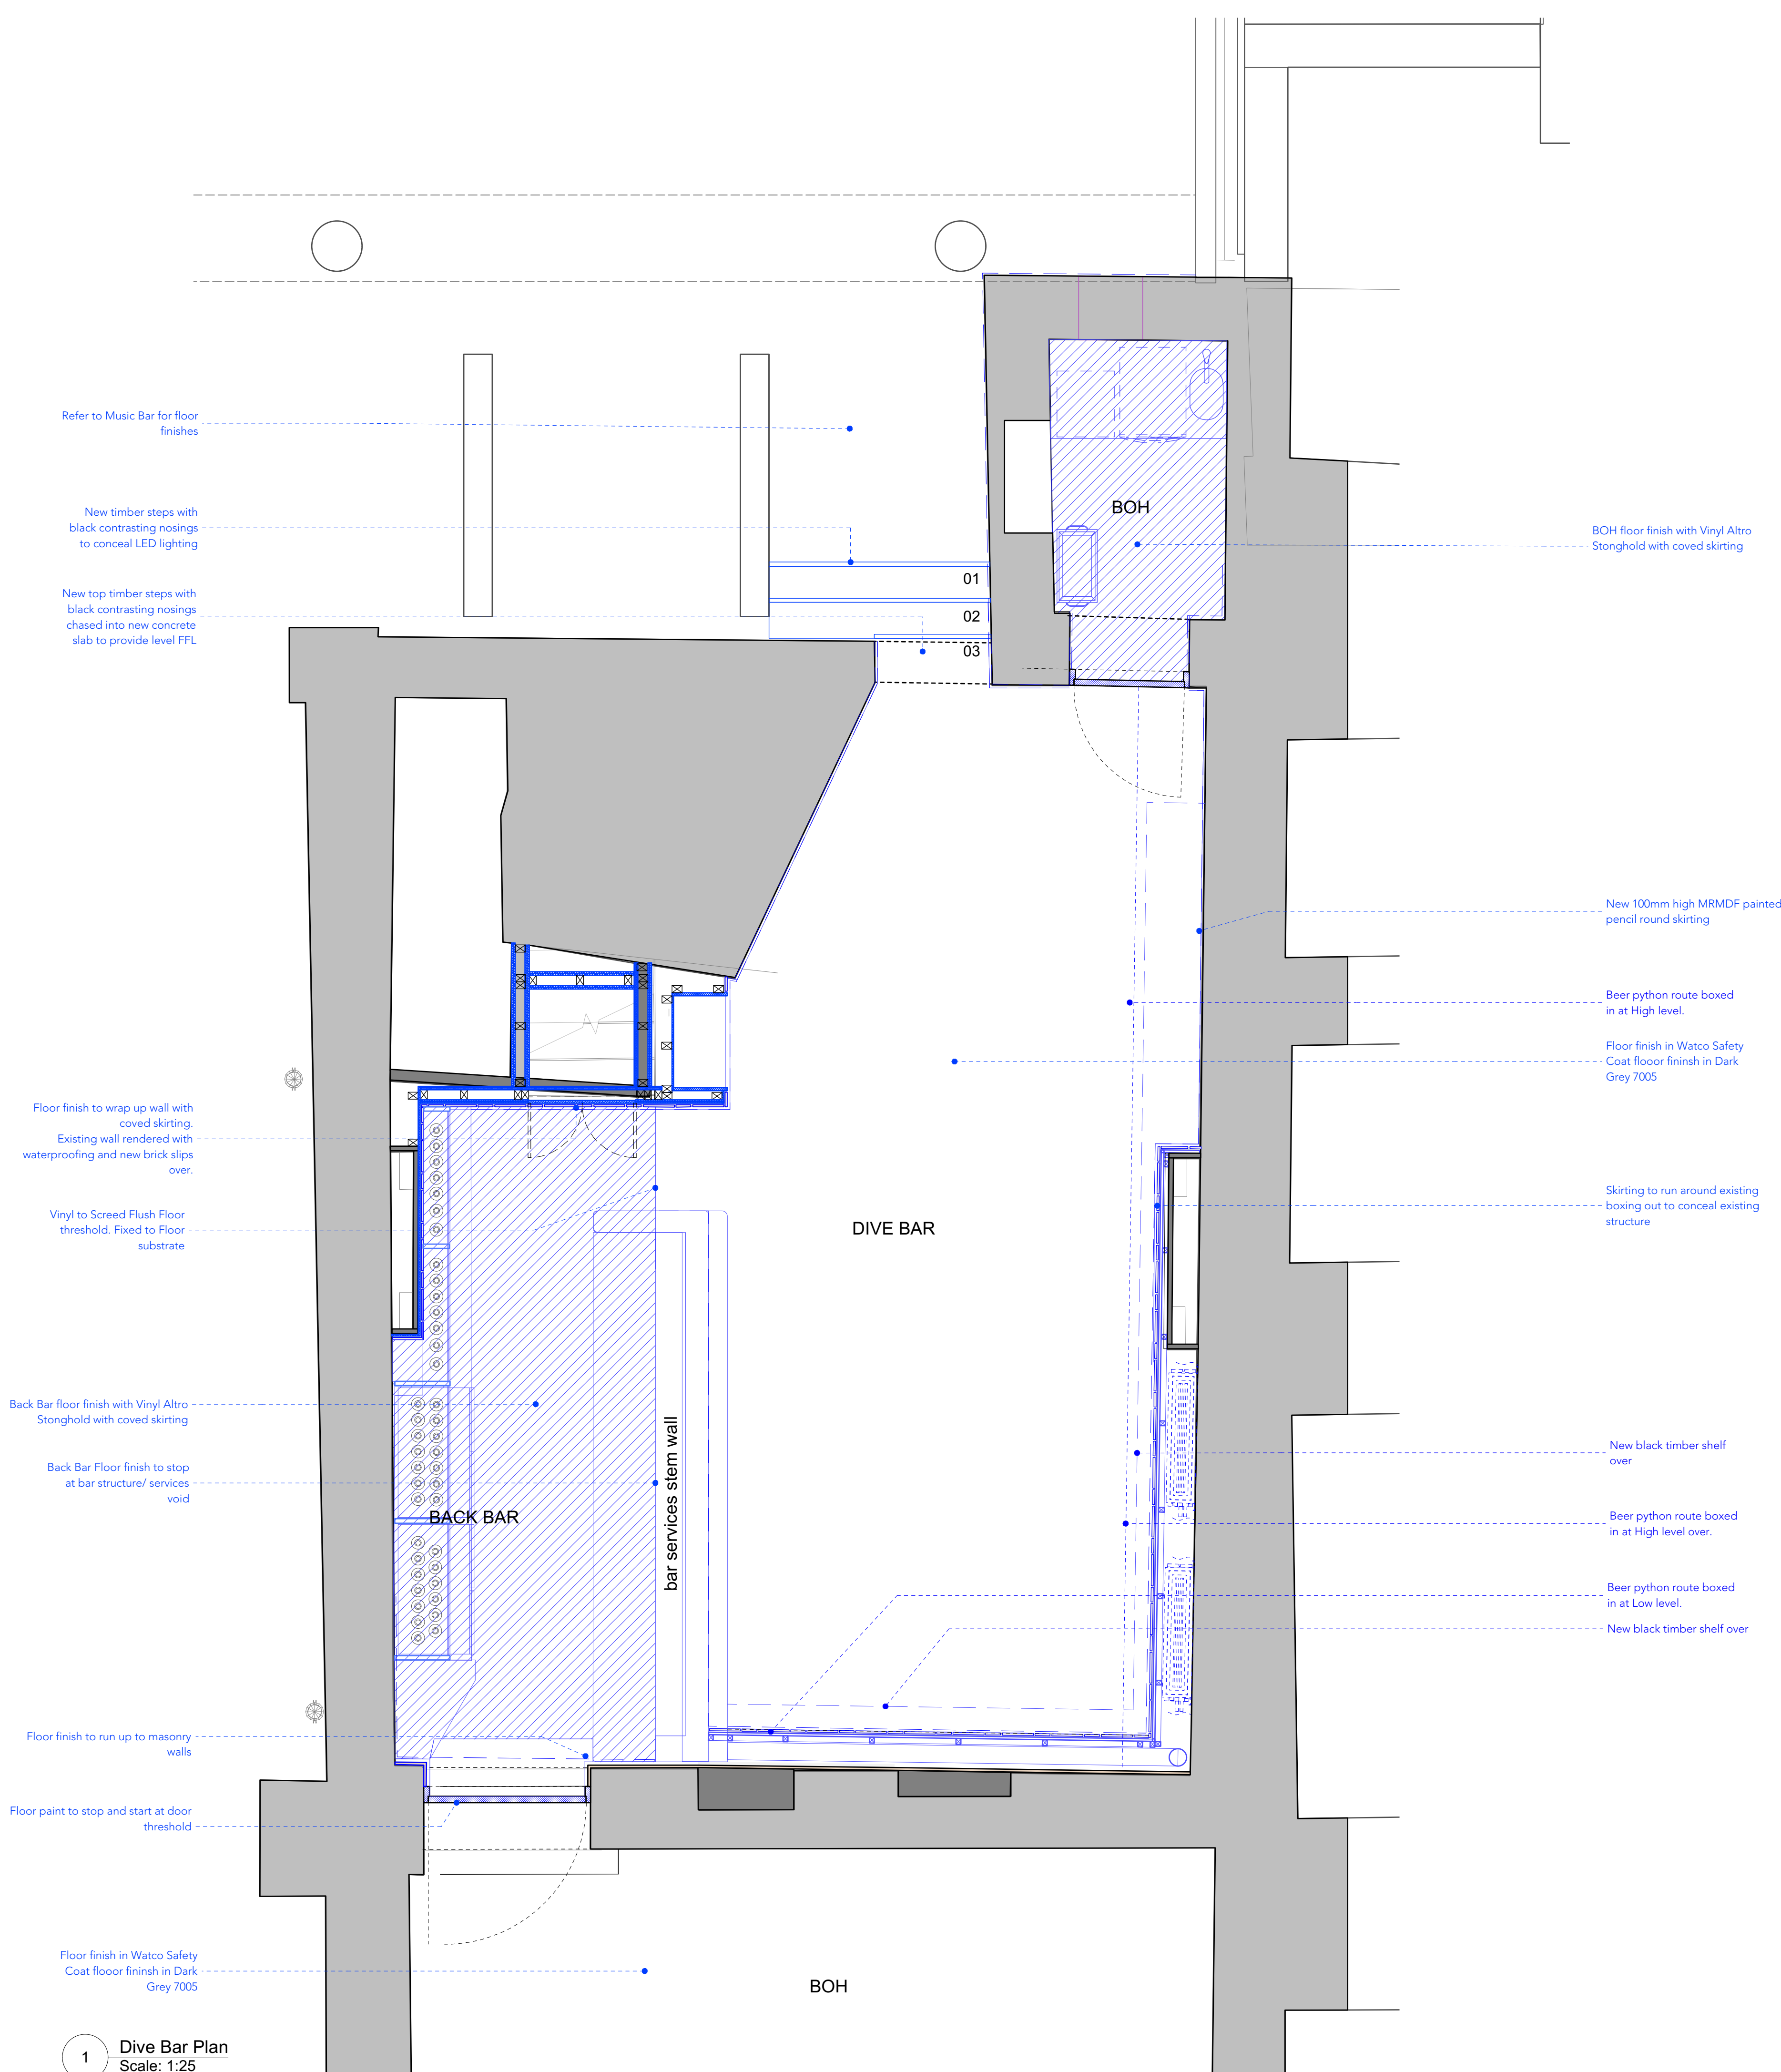


PLANNING

Archer Humphries Architects

Basement
Central House
142 Central Street
London, United Kingdom
EC1V 8AR
T: +44 (0) 20 7251 8555

project title			
ST. GILES OUTERNET			
drawing title	scale	date	
12Bar Dive Bar Floor Finishes Plan	1:25 @A1	drawn	14.04.22
drawing number	checked	drawn	checked
AHA-STG- PA -702-7	revision	KH / ST	DA / HJ
		revision	A

revision / date / amendments
A / 15.06.22 / Bar & Seating position swapped

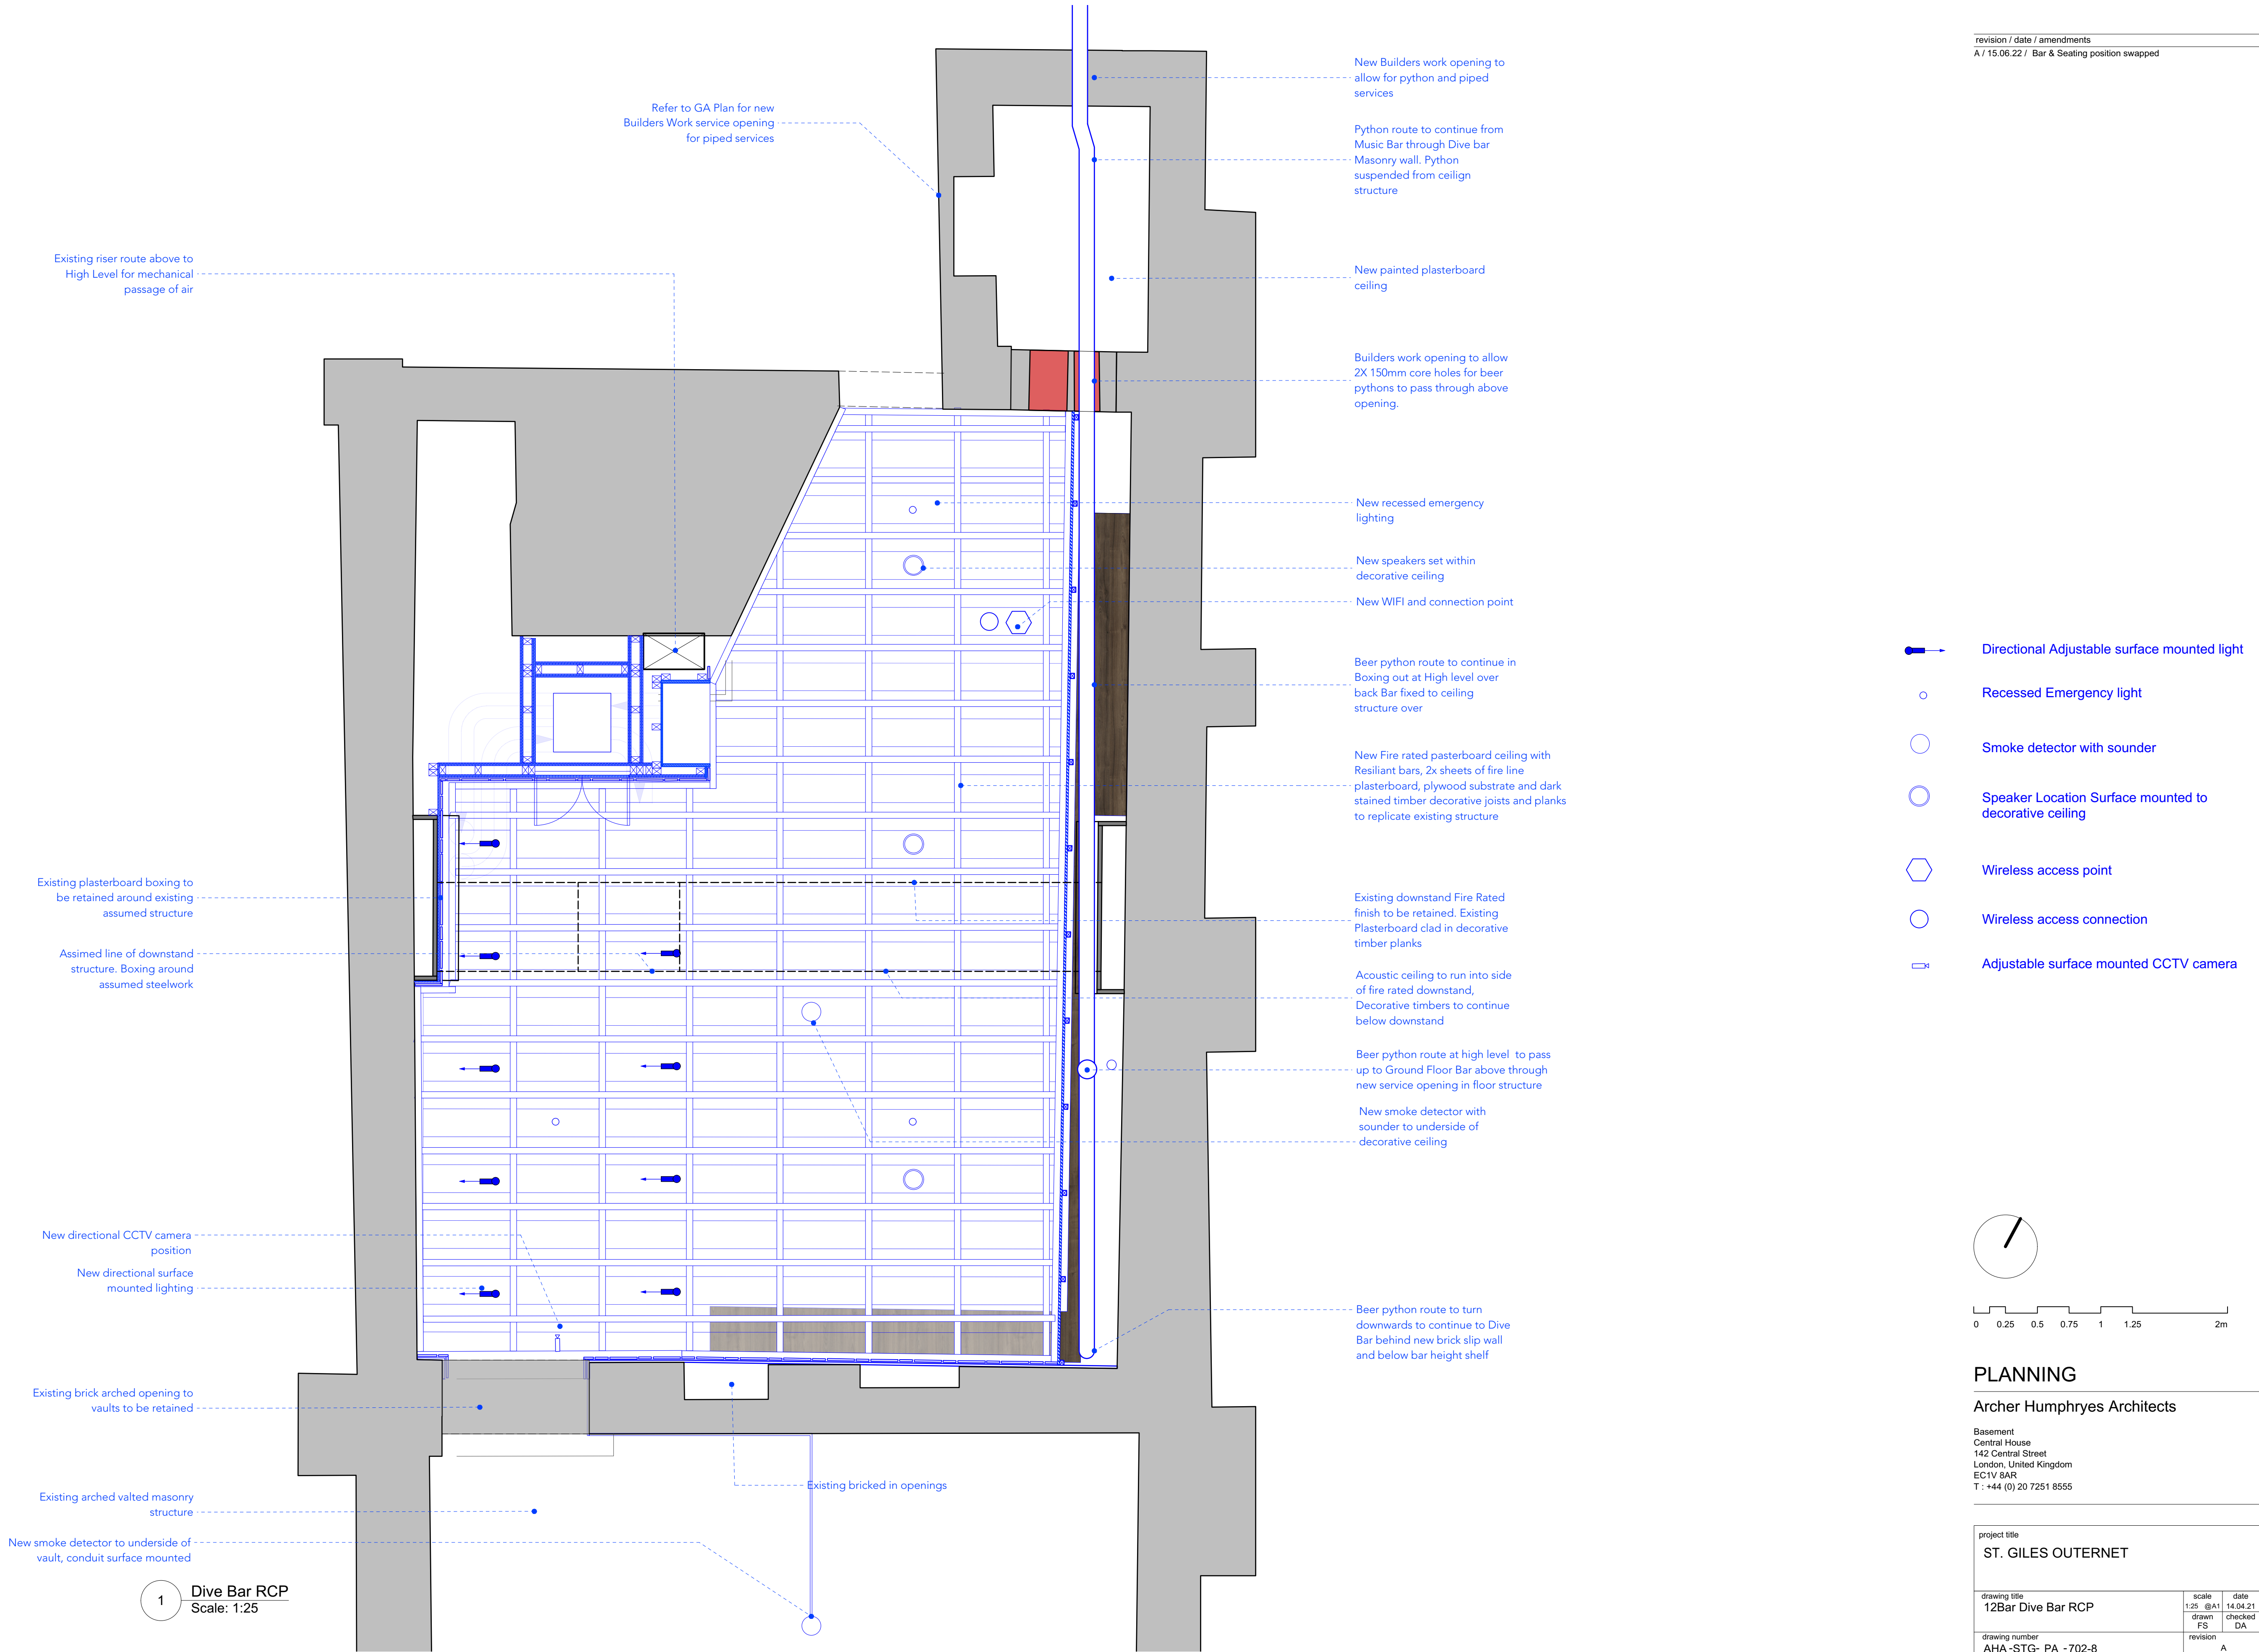


PLANNING

Archer Humphries Architects

Basement
Central House
142 Central Street
London, United Kingdom
EC1V 8AR
T: +44 (0) 20 7251 8555

project title ST. GILES OUTERNET		
drawing title 12Bar Dive Bar RCP	scale 1:25 @A1 drawn FS	date 14.04.21 checked DA
drawing number AHA-STG- PA -702-8	revision A	

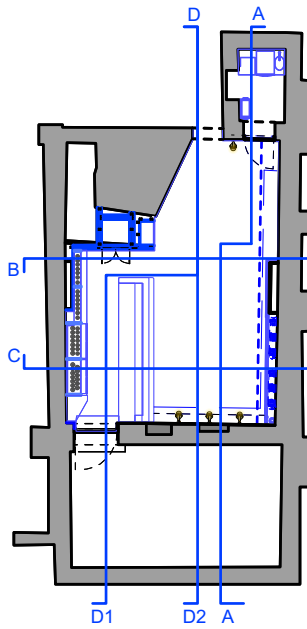


Copyright: All rights reserved. This drawing must not be reproduced without permission.

Only the original drawing should be relied upon. Contractors, subcontractors and suppliers must verify all dimensions on site before commencing any work or making any shop drawings.


All shop drawings to be submitted to the architect for comment prior to fabrication.

This drawing is to be read in conjunction with the Architect's specification, bills of quantities / schedules, structural, mechanical & electrical drawings and all discrepancies are to be reported to the architect.

revision / date / amendments
A / 15.06.22 / Bar & Seating position swapped

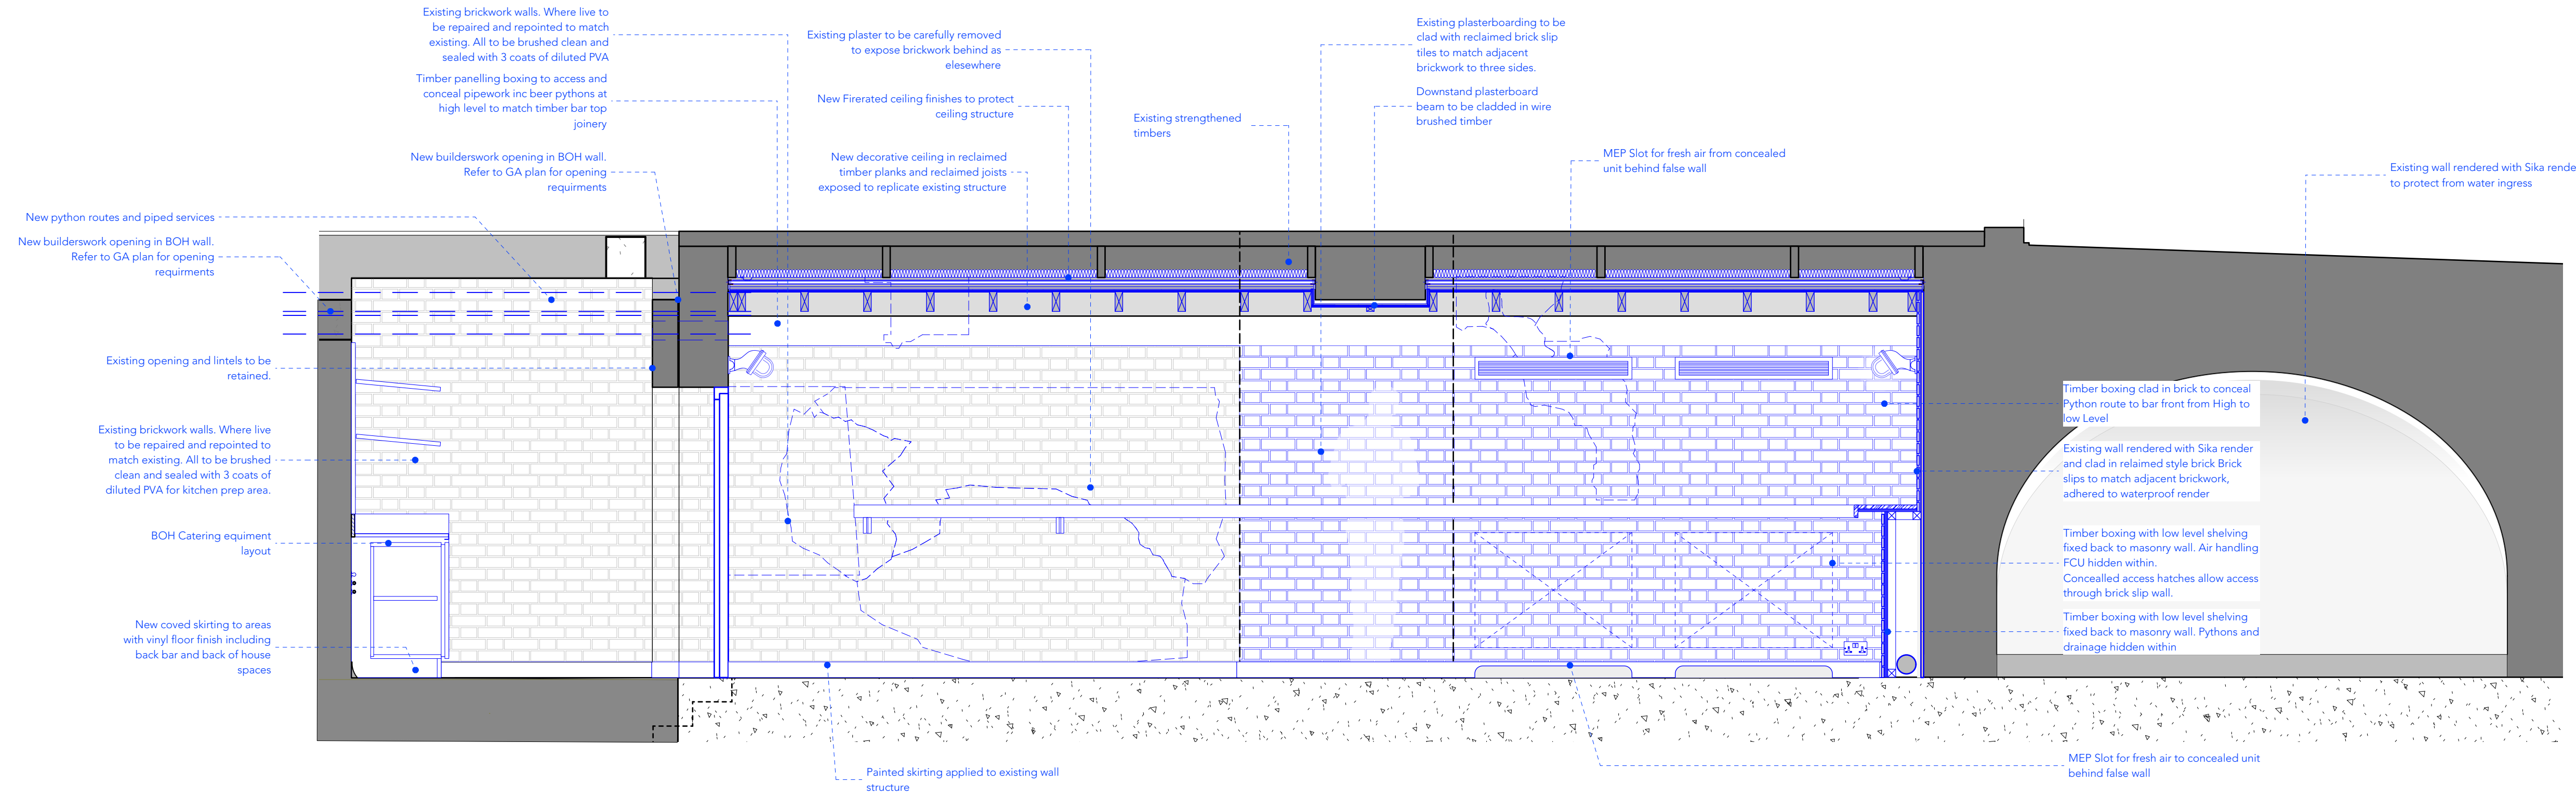

1 Dive Bar Back- Elevation AA
Scale: 1:25

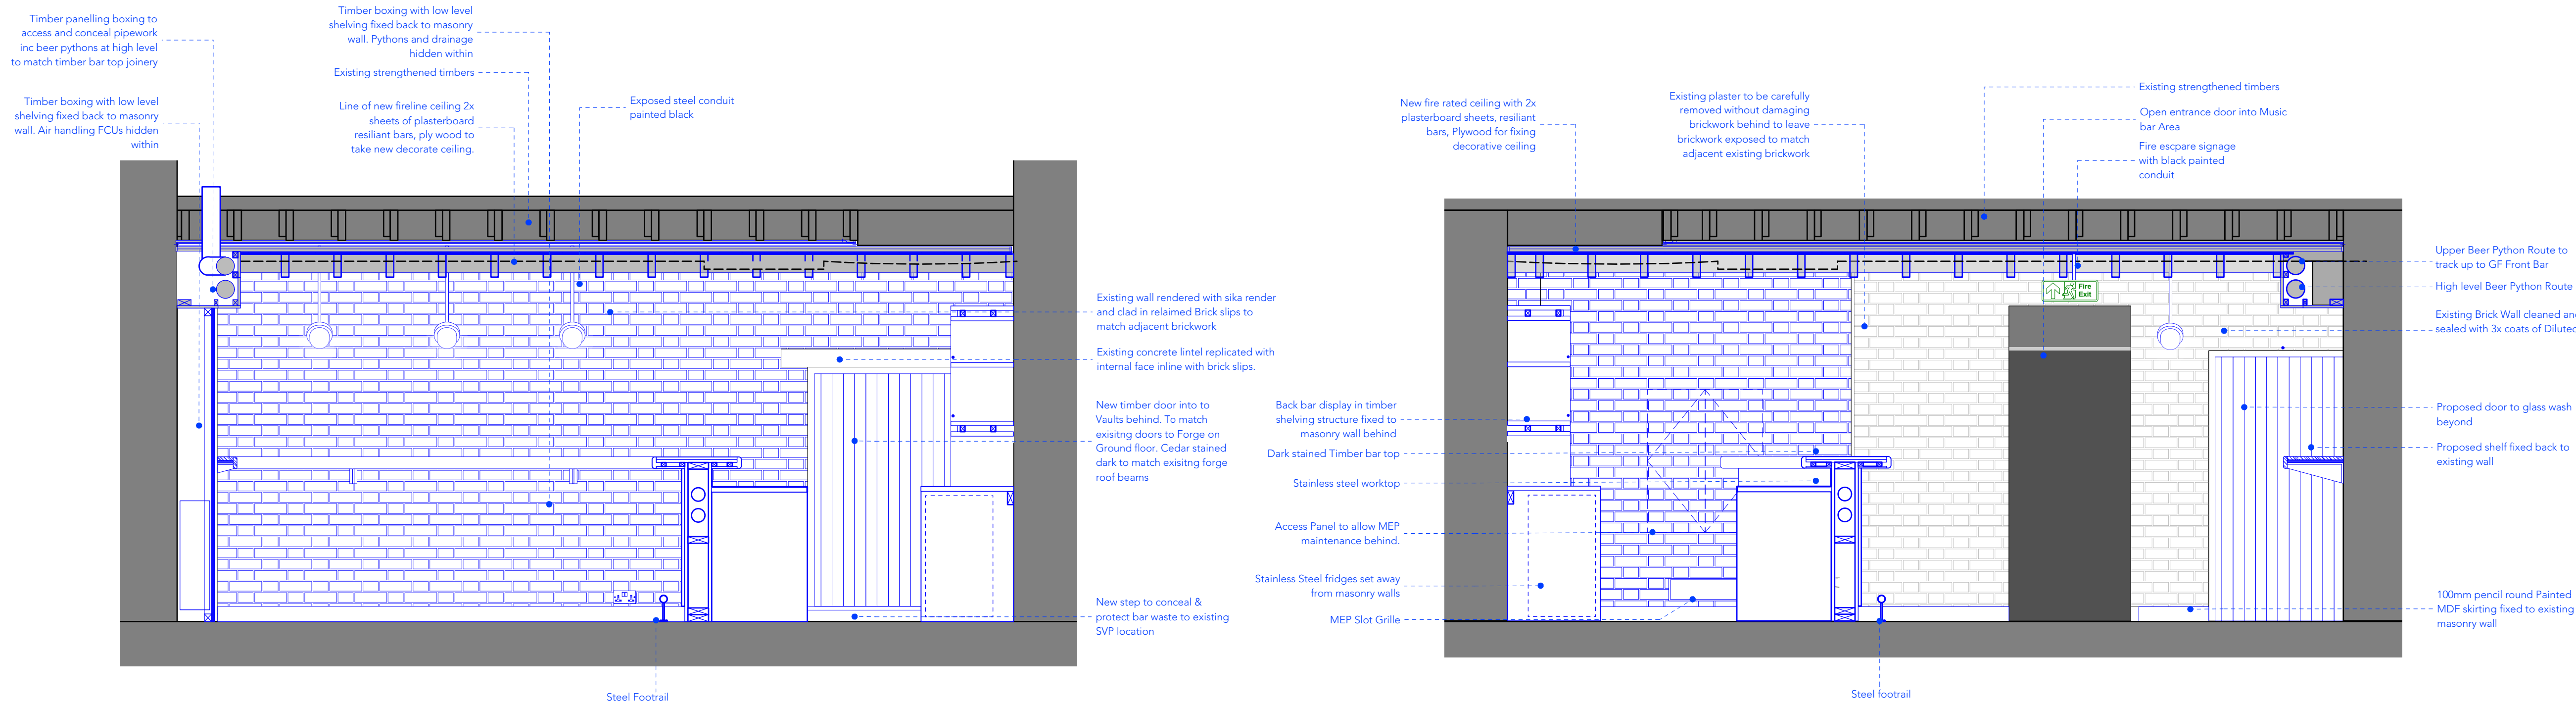

0 0.25 0.5 0.75 1 1.25 2m

PLANNING


Archer Humphries Architects

Basement
Central House
142 Central Street
London, United Kingdom
EC1V 8AR
T: +44 (0) 20 7251 8555

2 Dive Bar Section BB
Scale: 1:25

3 Dive Bar Section CC
Scale: 1:25

project title ST. GILES OUTERNET		
drawing title 12Bar Dive Bar Elevations AA BB & CC	scale 1:25 @A1 drawn FS	date 14.04.22 checked DA
drawing number AHA-STG- PA -702-9	revision A	

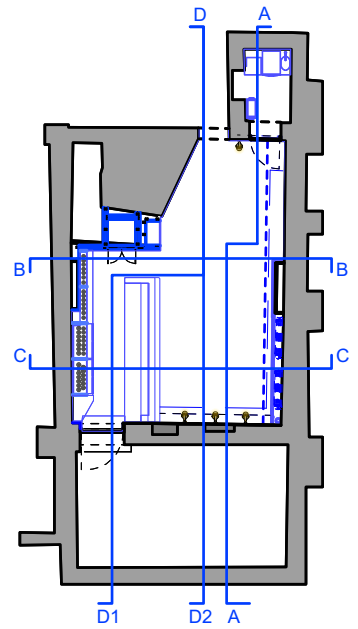


Copyright: All rights reserved. This drawing must not be reproduced without permission.

Only the original drawing should be relied upon. Contractors, subcontractors and suppliers must verify all dimensions on site before commencing any work or making any shop drawings.


All shop drawings to be submitted to the architect for comment prior to fabrication.

This drawing is to be read in conjunction with the Architect's specification, bills of quantities / schedules, structural, mechanical & electrical drawings and all discrepancies are to be reported to the architect.


revision / date / amendments
A / 15.06.22 / Bar & Seating position swapped

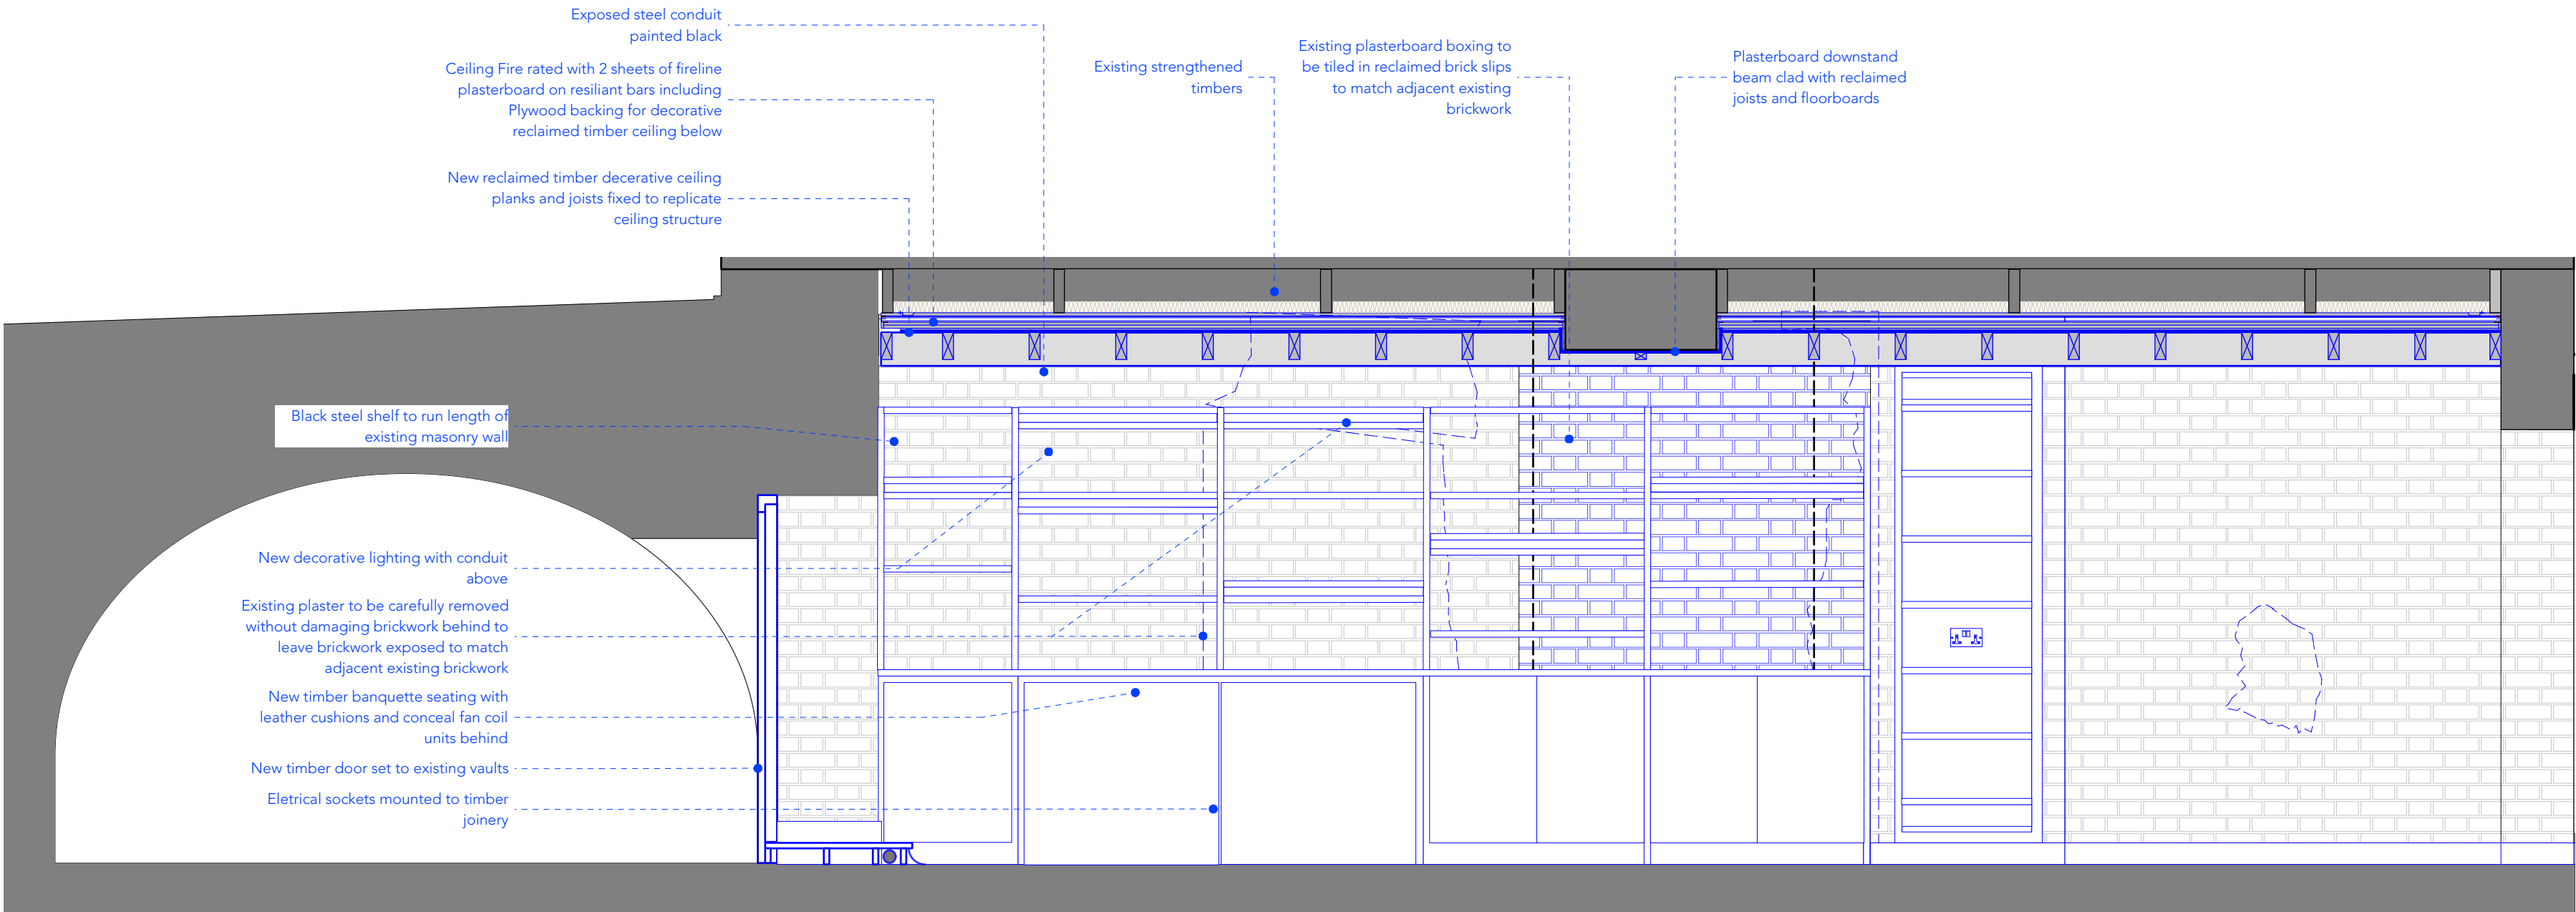

1 Dive Bar Section DD1
Scale: 1:25

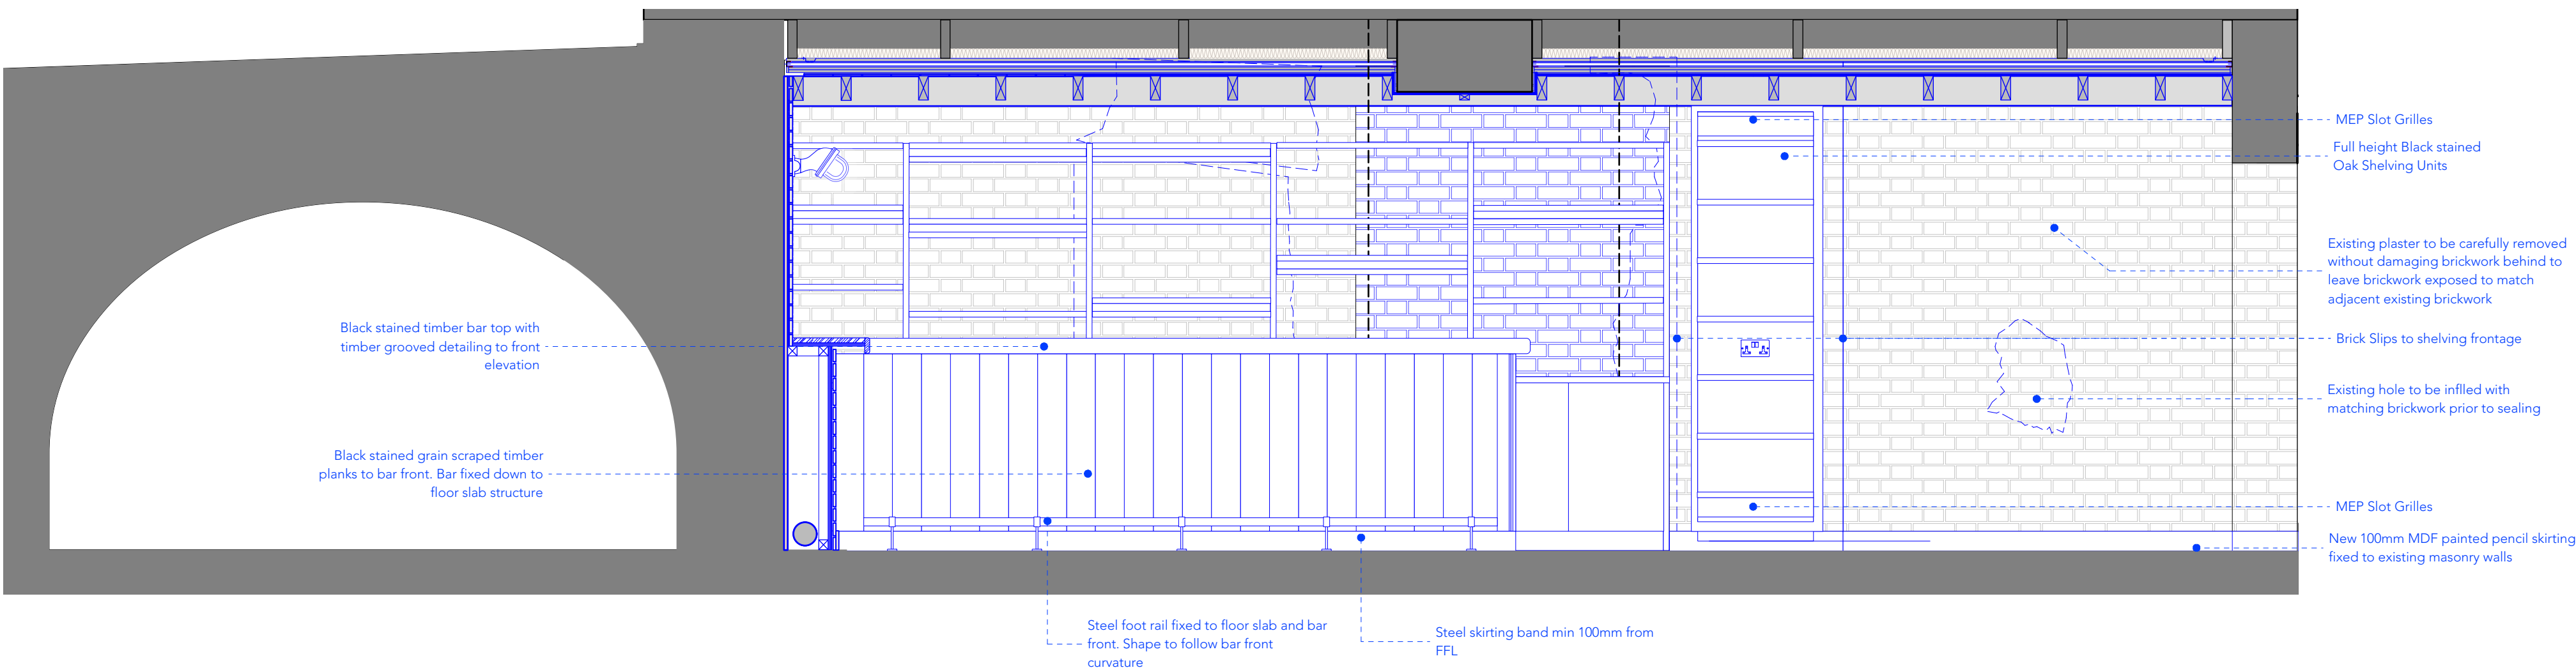

2 Dive Bar Section DD2
Scale: 1:25

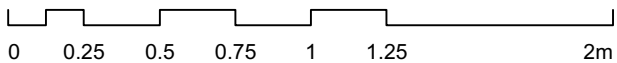

PLANNING

Archer Humphries Architects

Basement
Central House
142 Central Street
London, United Kingdom
EC1V 8AR
T: +44 (0) 20 7251 8555

project title ST. GILES OUTERNET			
drawing title 12Bar Dive Bar Elevations DD1 & DD2	scale 1:25 @A1	date 14.04.22	
drawing number AHA-STG- PA -702-10	drawn SC	checked DA	revision A