



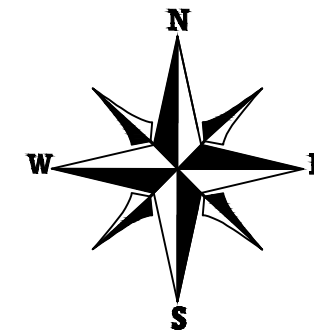

1 FRAMING LAYOUT

SCALE: NTS

ELCO GROUP LTD
UNIT 67 BASEPOINT BUSINESS
CENTRE, VICTORIA RD
DARTFORD, KENT, DA1 5FS UK
Ph:- 01322-479957
Email:- info@elco-group.co.uk

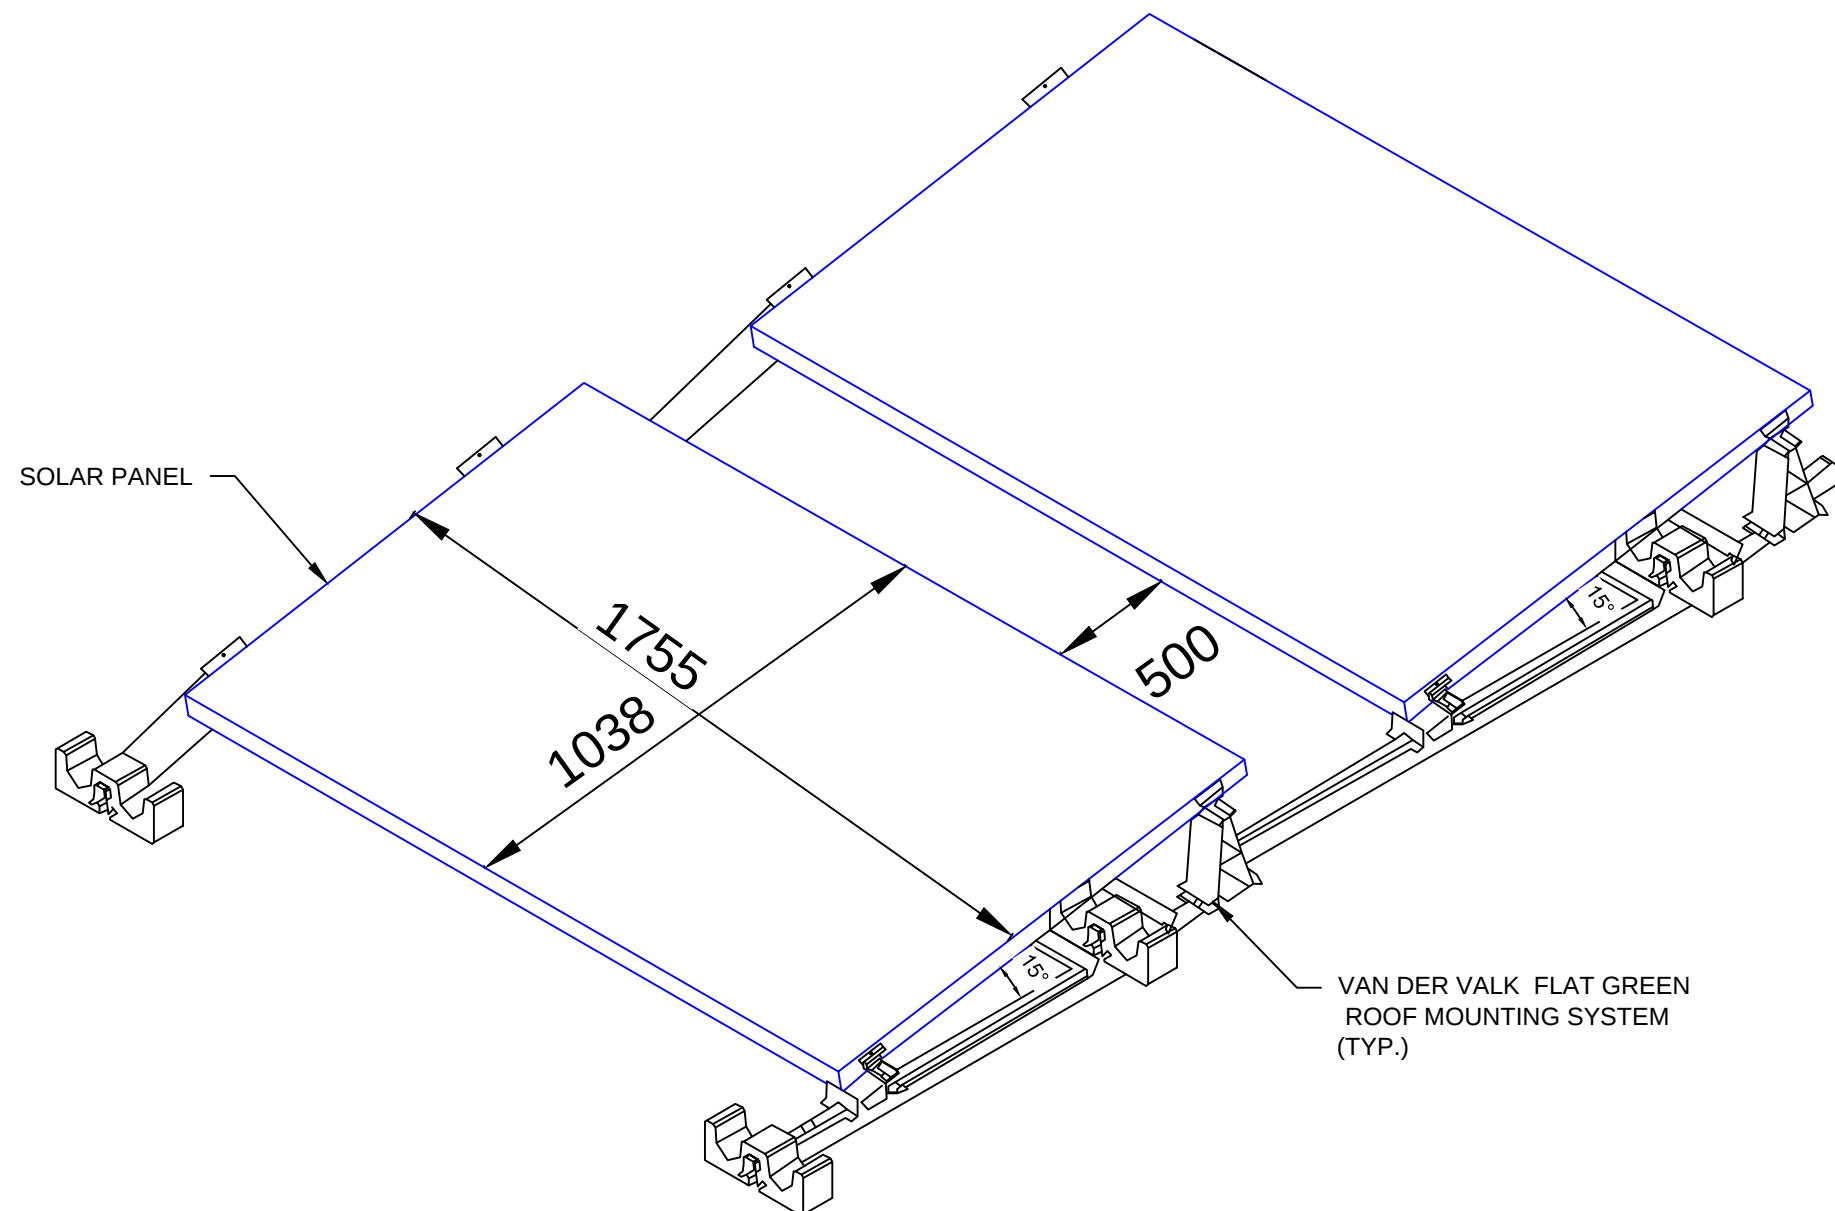

DATE	20/08/2021
DESIGN BY	
CHECKED BY	
REVISION	

PROJECT NAME

GREVILLE STREET

SHEET NAME

FRAMING LAYOUT

SHEET SIZE

ANSI B
279 X 432

SHEET NUMBER

E.03