

DO NOT SCALE FROM DRAWING

THIS DRAWING IS CONFIDENTIAL AND IS THE PROPERTY OF HOLMES TECHNICAL SERVICES LTD. AND MUST BE RETURNED UPON REQUEST. IT MUST NOT BE COPIED, LENT OR EXHIBITED WITHOUT THE WRITTEN CONSENT OF HOLMES TECHNICAL SERVICES LTD.


THIS DRAWING HAS BEEN COMPILED USING THE FOLLOWING INFORMATION:

NOTES:

- SPLIT LOAD DISTRIBUTION BOARD METERS TO 'MID' COMPLIANT WITH 'MODBLES' NOTATIONAL CONNECTION FACILITY.

Legend

- Mains Metering (MID)
- Isolator
- UKPN Service Head
- Outgoing Way
- Distribution Board (Metering if Applicable)
- MID Metering
- Export Meter
- Inverter

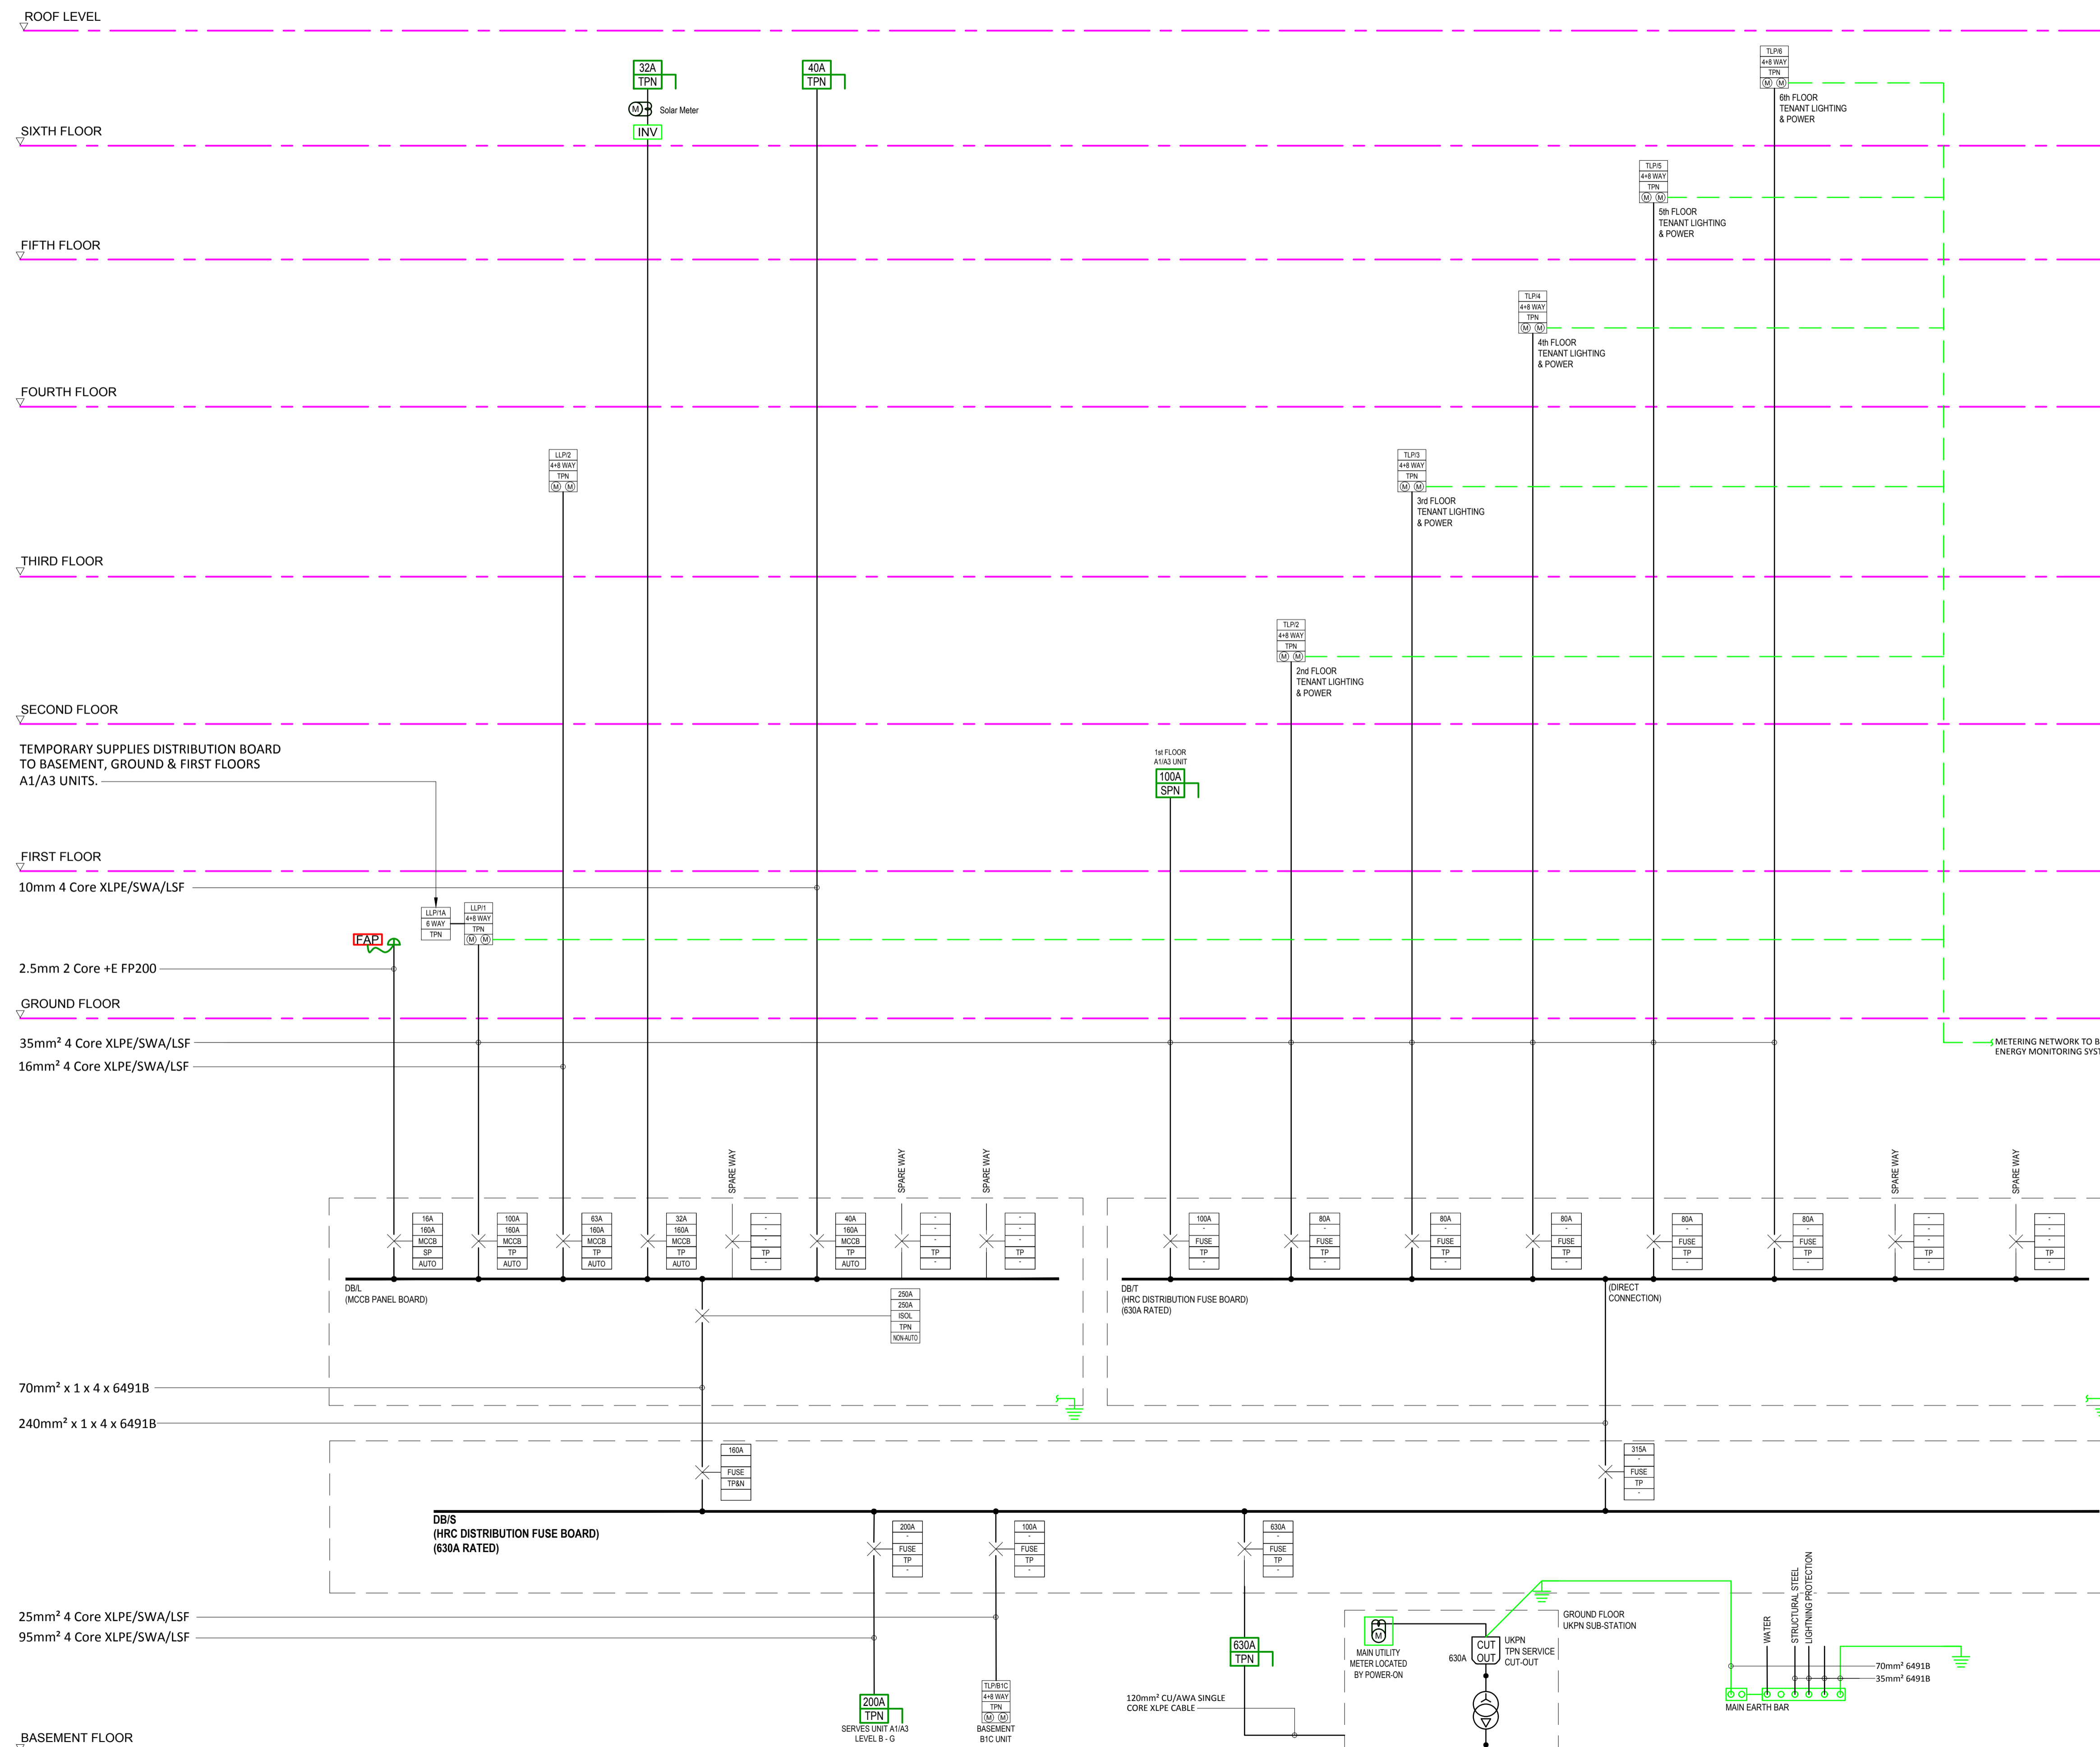

AF AS FITTED.	07/02/22
C01 CONSTRUCTION ISSUE.	24/06/21
R01 'S3' - PRELIMINARY ISSUE.	03/03/21
REF REVISION	DATE

AS FITTED



Holmes Technical Services Limited  
216-218 Main Road, Biggin Hill, Kent, TN16 3BD  
Tel: 01959 447050  
Email: enquiries@weareholmes.com

Project:  
**20-23 GREVILLE STREET  
LONDON, EC1N 8SS**

Title:  
**LV DISTRIBUTION  
SCHEMATIC**

Date:	March 2021	Cad Ref:	-
Project No.:	20090	Scale:	1:50 @ A1
Eng.:	MK	Drawn:	SL
Drawing No.:	HTS-XX-ZZ-SC-E-60-001	Rev.:	AF