


External Facade Elevation With Sonair Location
 Scale: 1:10 @ A1

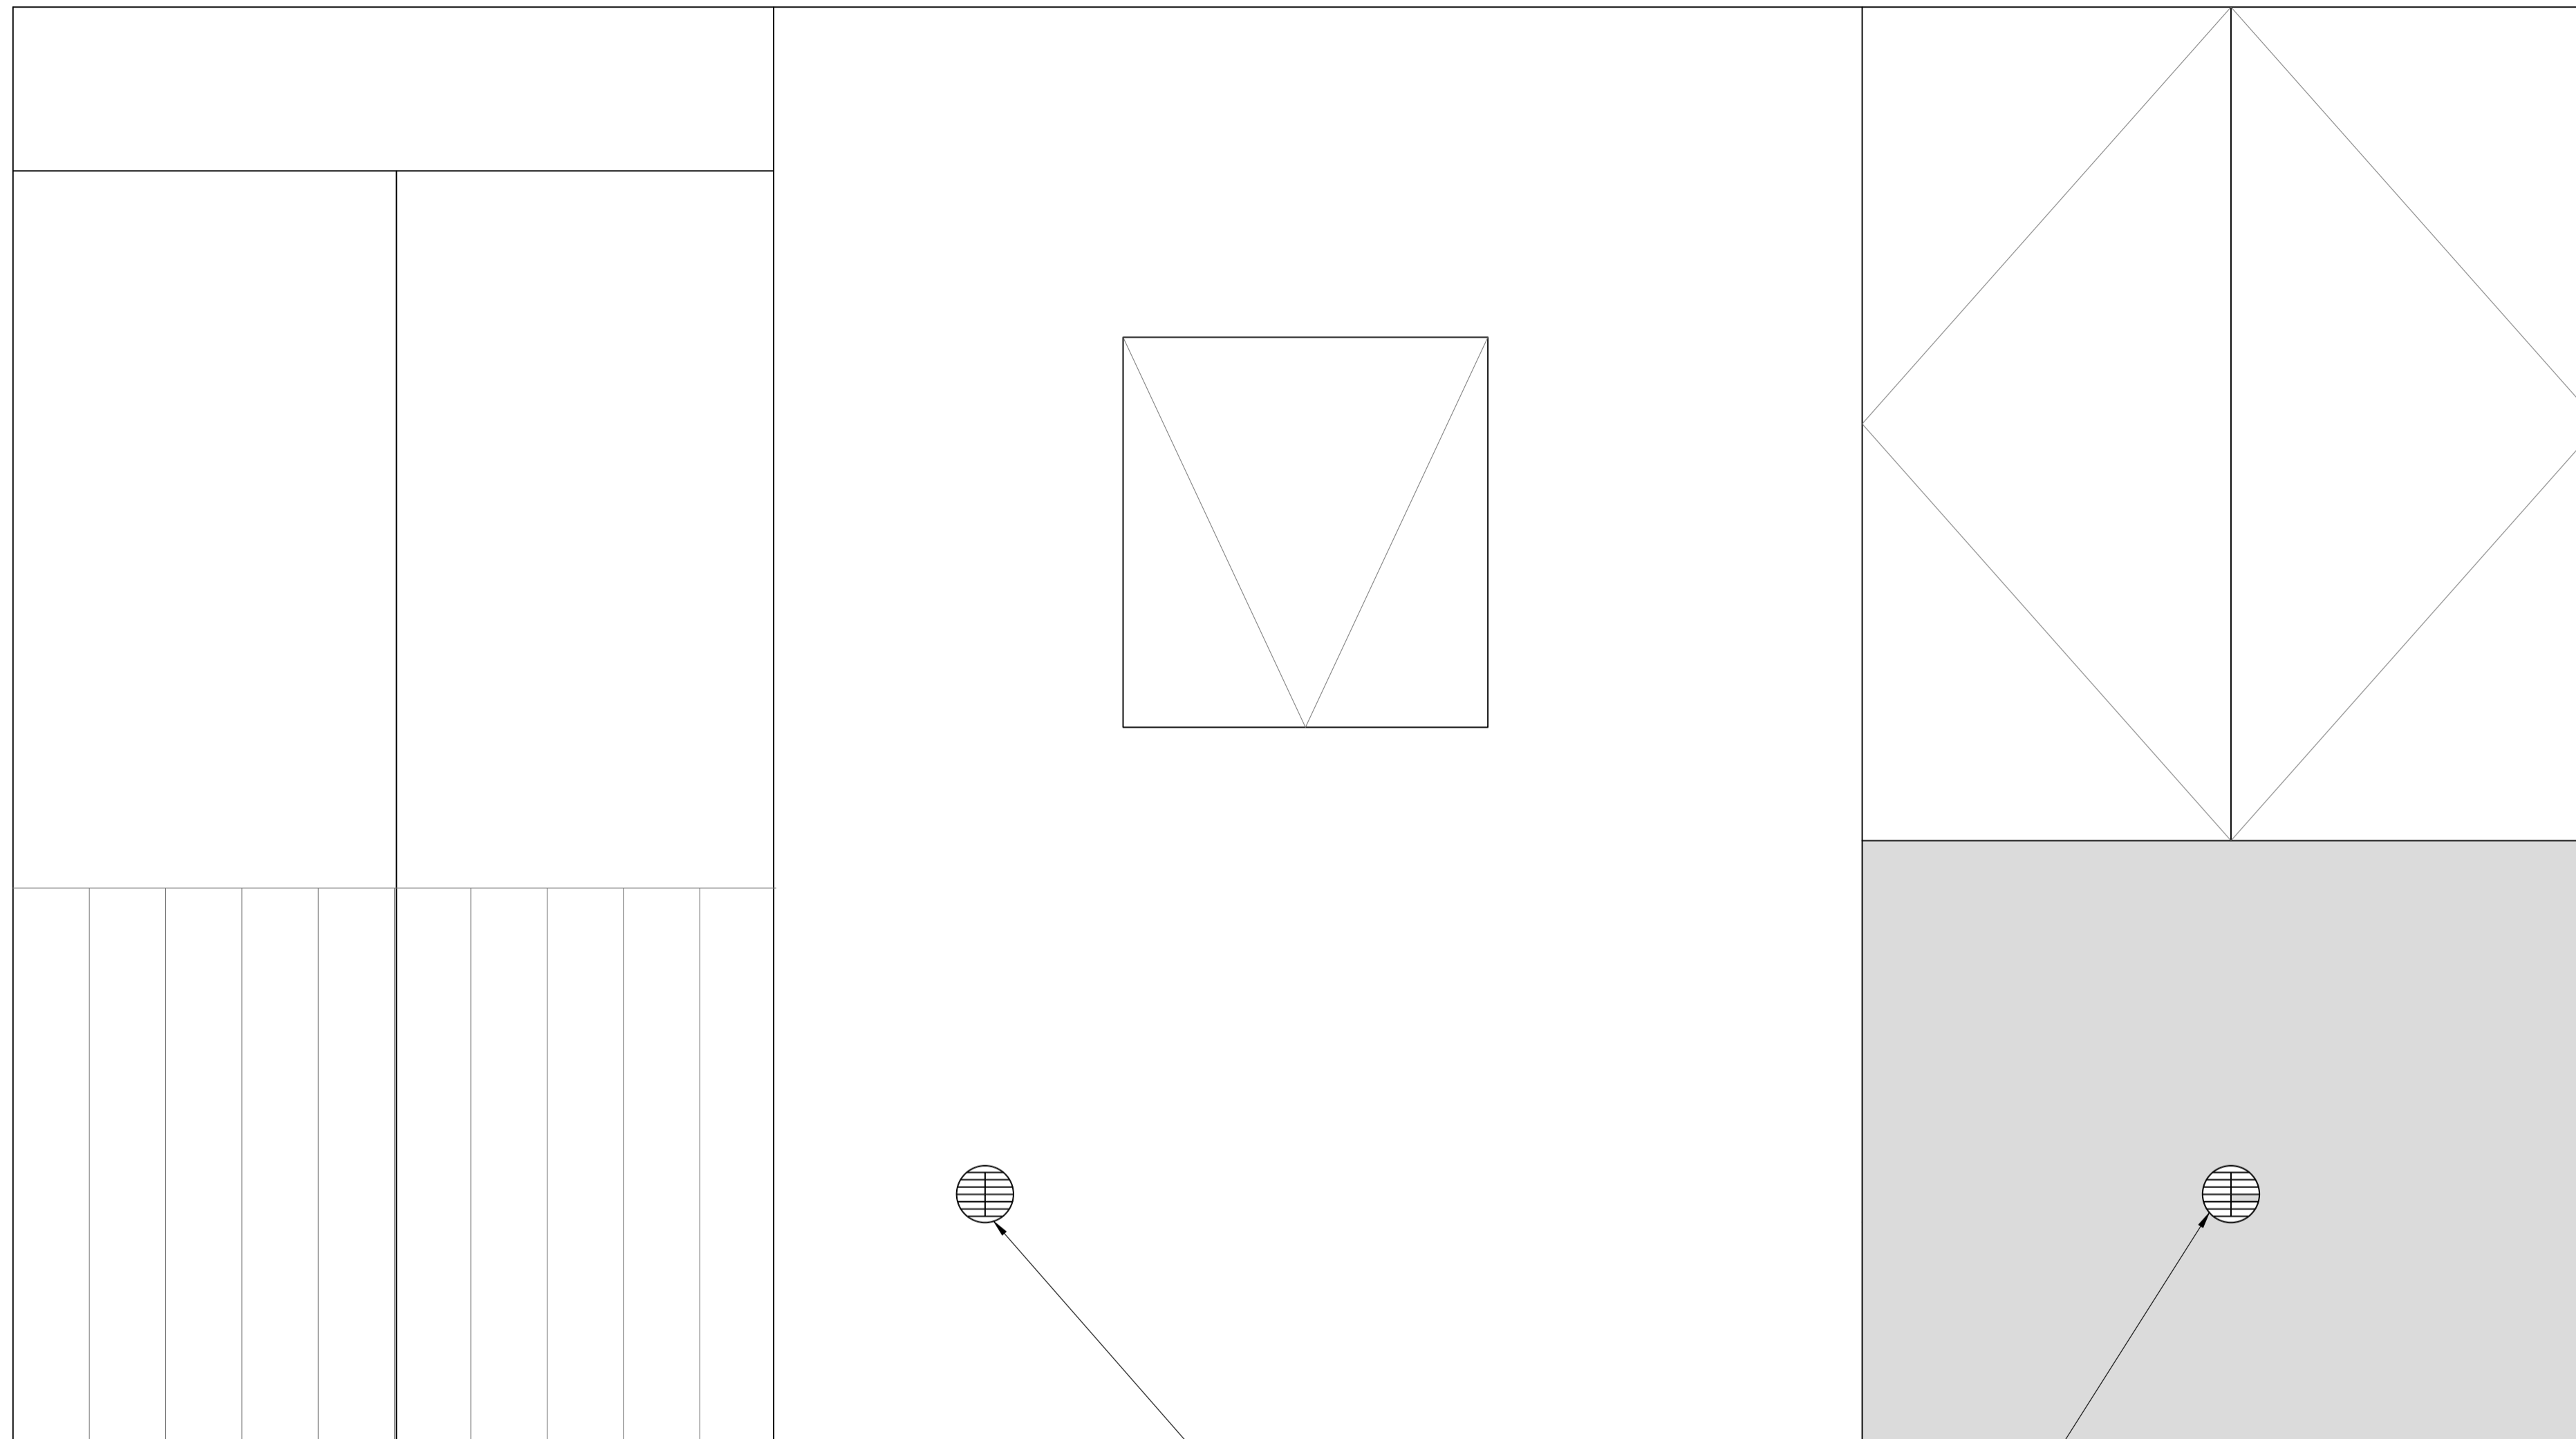

Grille colour will be white

Revision	Date	Amendment
1.0	04-09-2019	Issued for planning application

Do not reproduce this drawing without written permission.
 All dimensions are in millimetres unless stated otherwise.

HS2
 High Speed (HS2) Limited
 1st - 3rd Floor
 The Podium
 1 Eversholt Street
 London NW1 2DN


COSTAIN SKANSKA
 Costain Skanska Joint Venture
 9th Floor
 The Tower
 1 Eversholt Street
 London NW1 2DN

Site Address: London, NW1			
Drawing Title: External Elevation - Proposed			
Drawn by AP	Reviewed by AP	Checked by AB	Presentation Scale: 1:10 @ A1
Date: 02-09-2019	Drawing No: EW-NI-SonairDetail-PR-EL-01		Revision: 1.0


Drawing Not For Construction

Section through External Wall with Sonair Unit Installed
 Scale: 1:2 @ A1

Detail of Sonair Unit
 Scale: 1:2

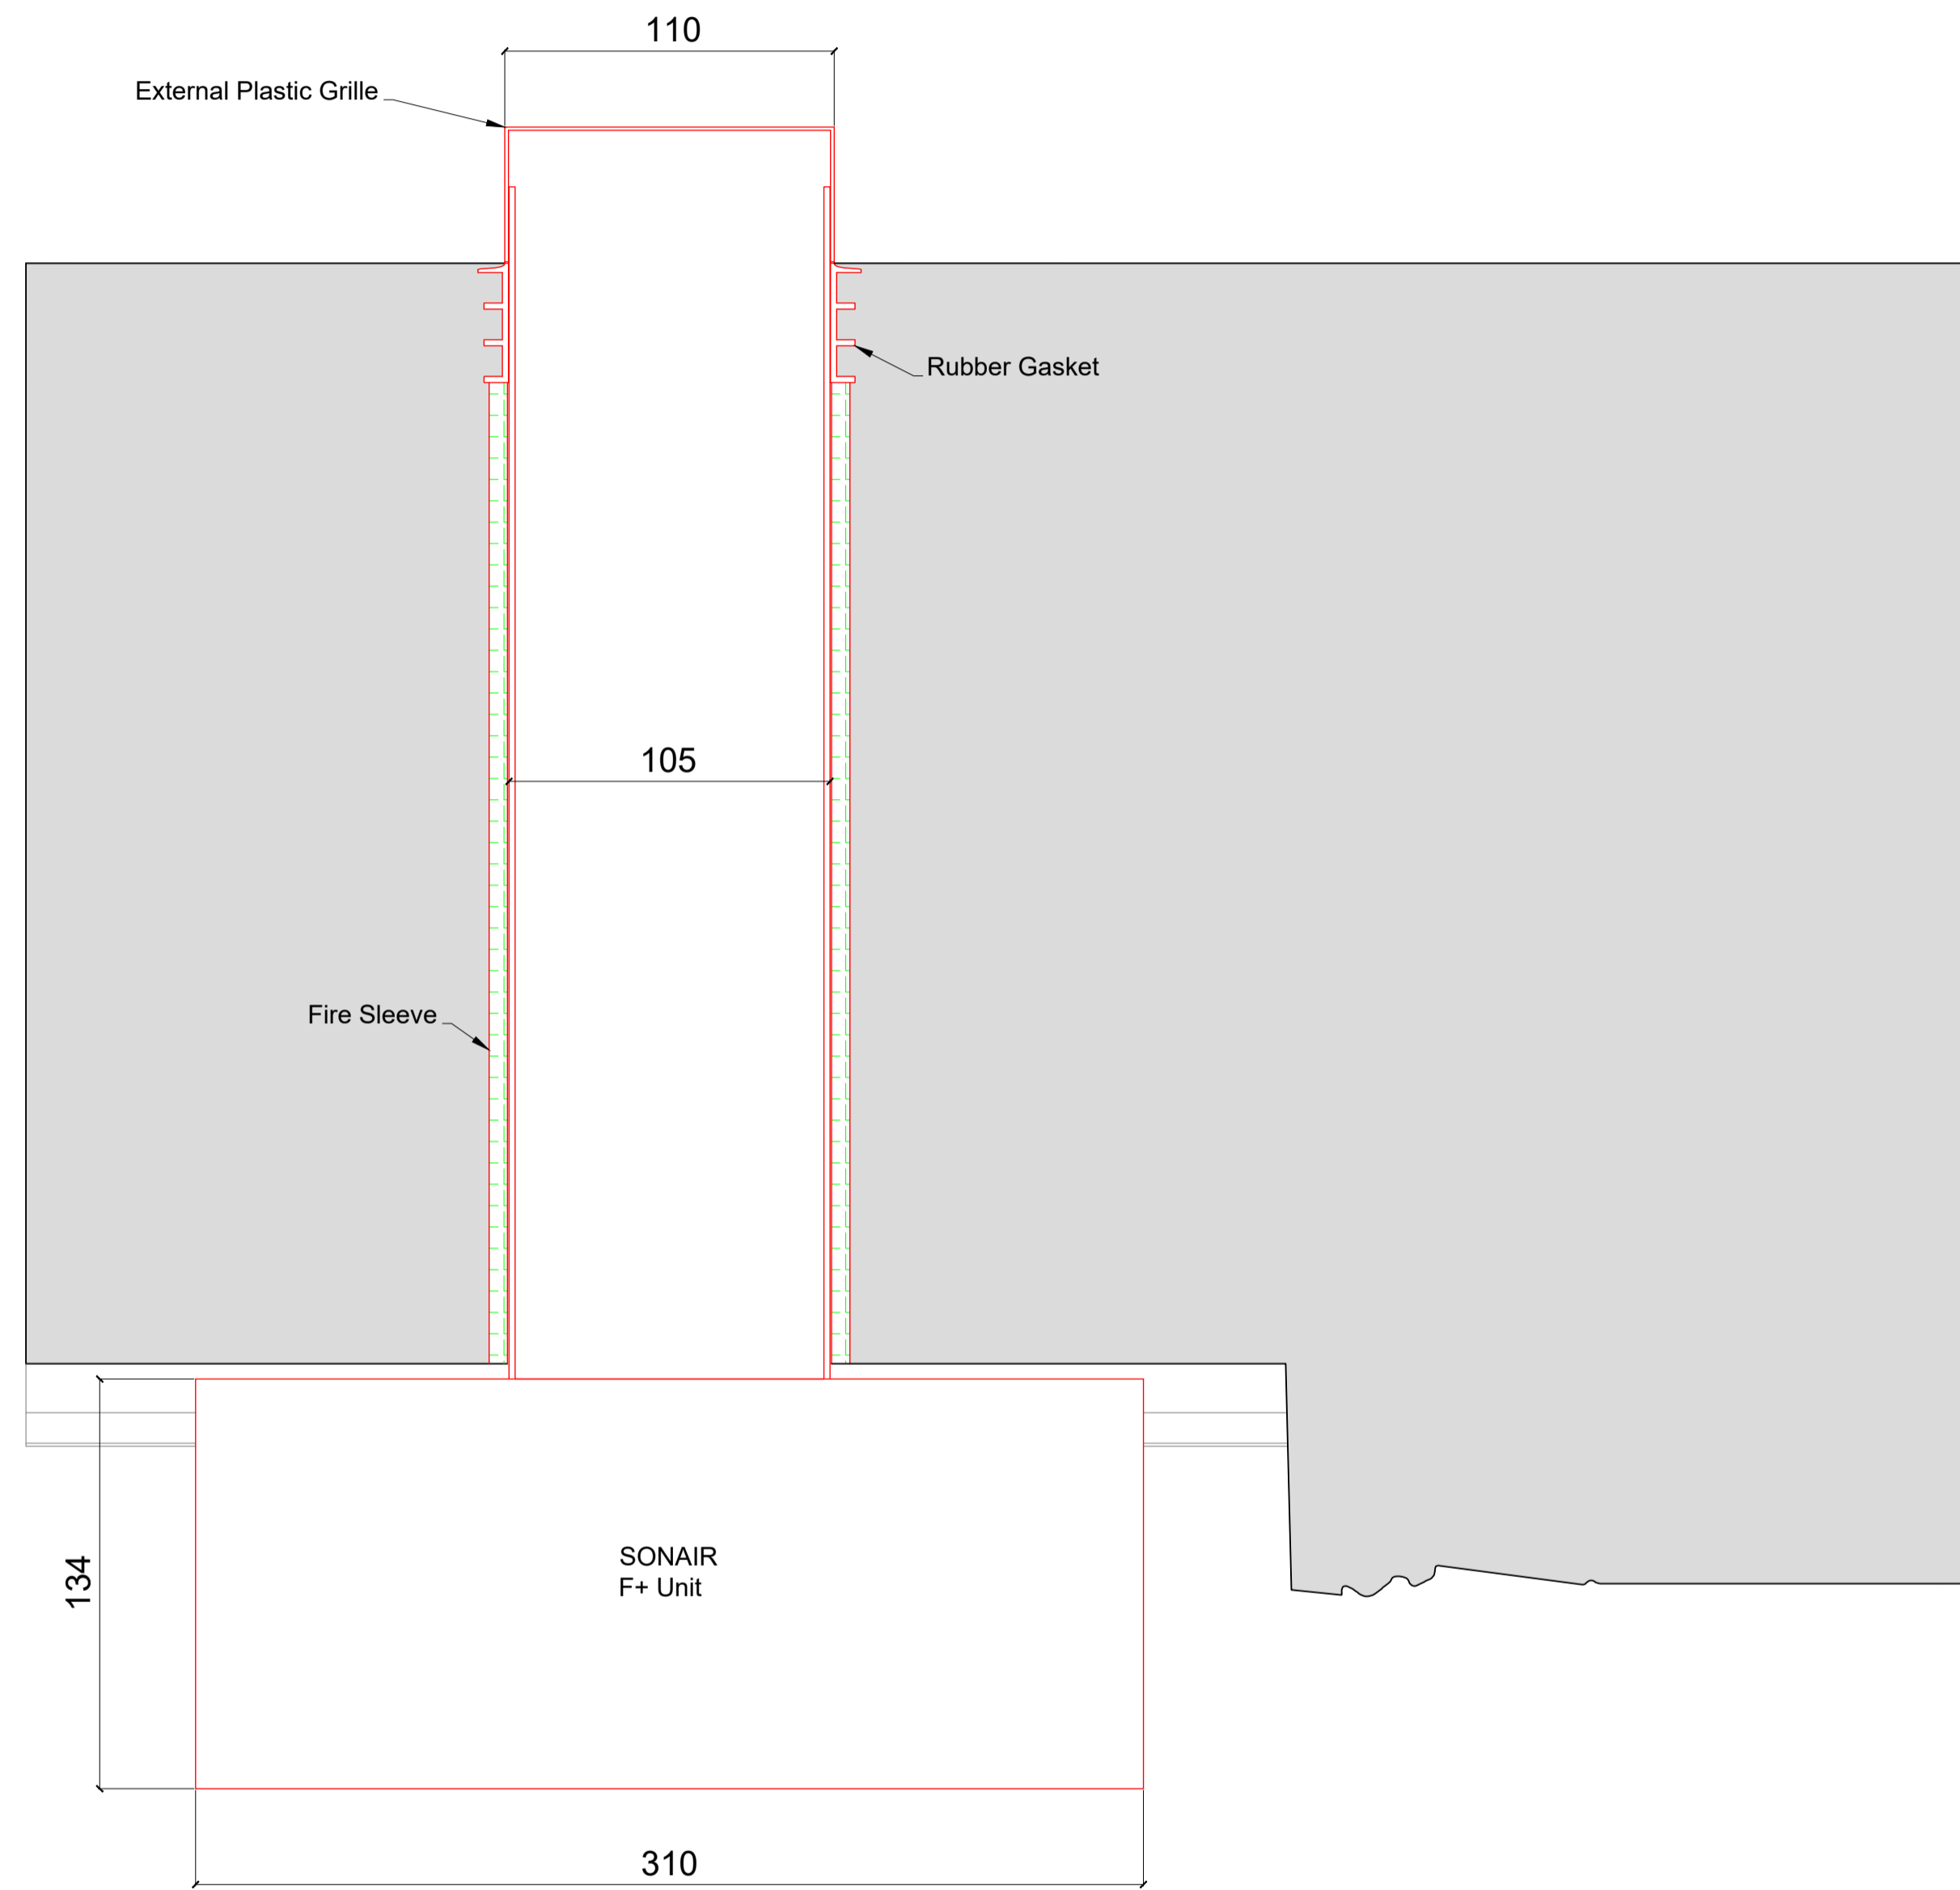

Detail of Sonair Unit
 Scale: 1:2

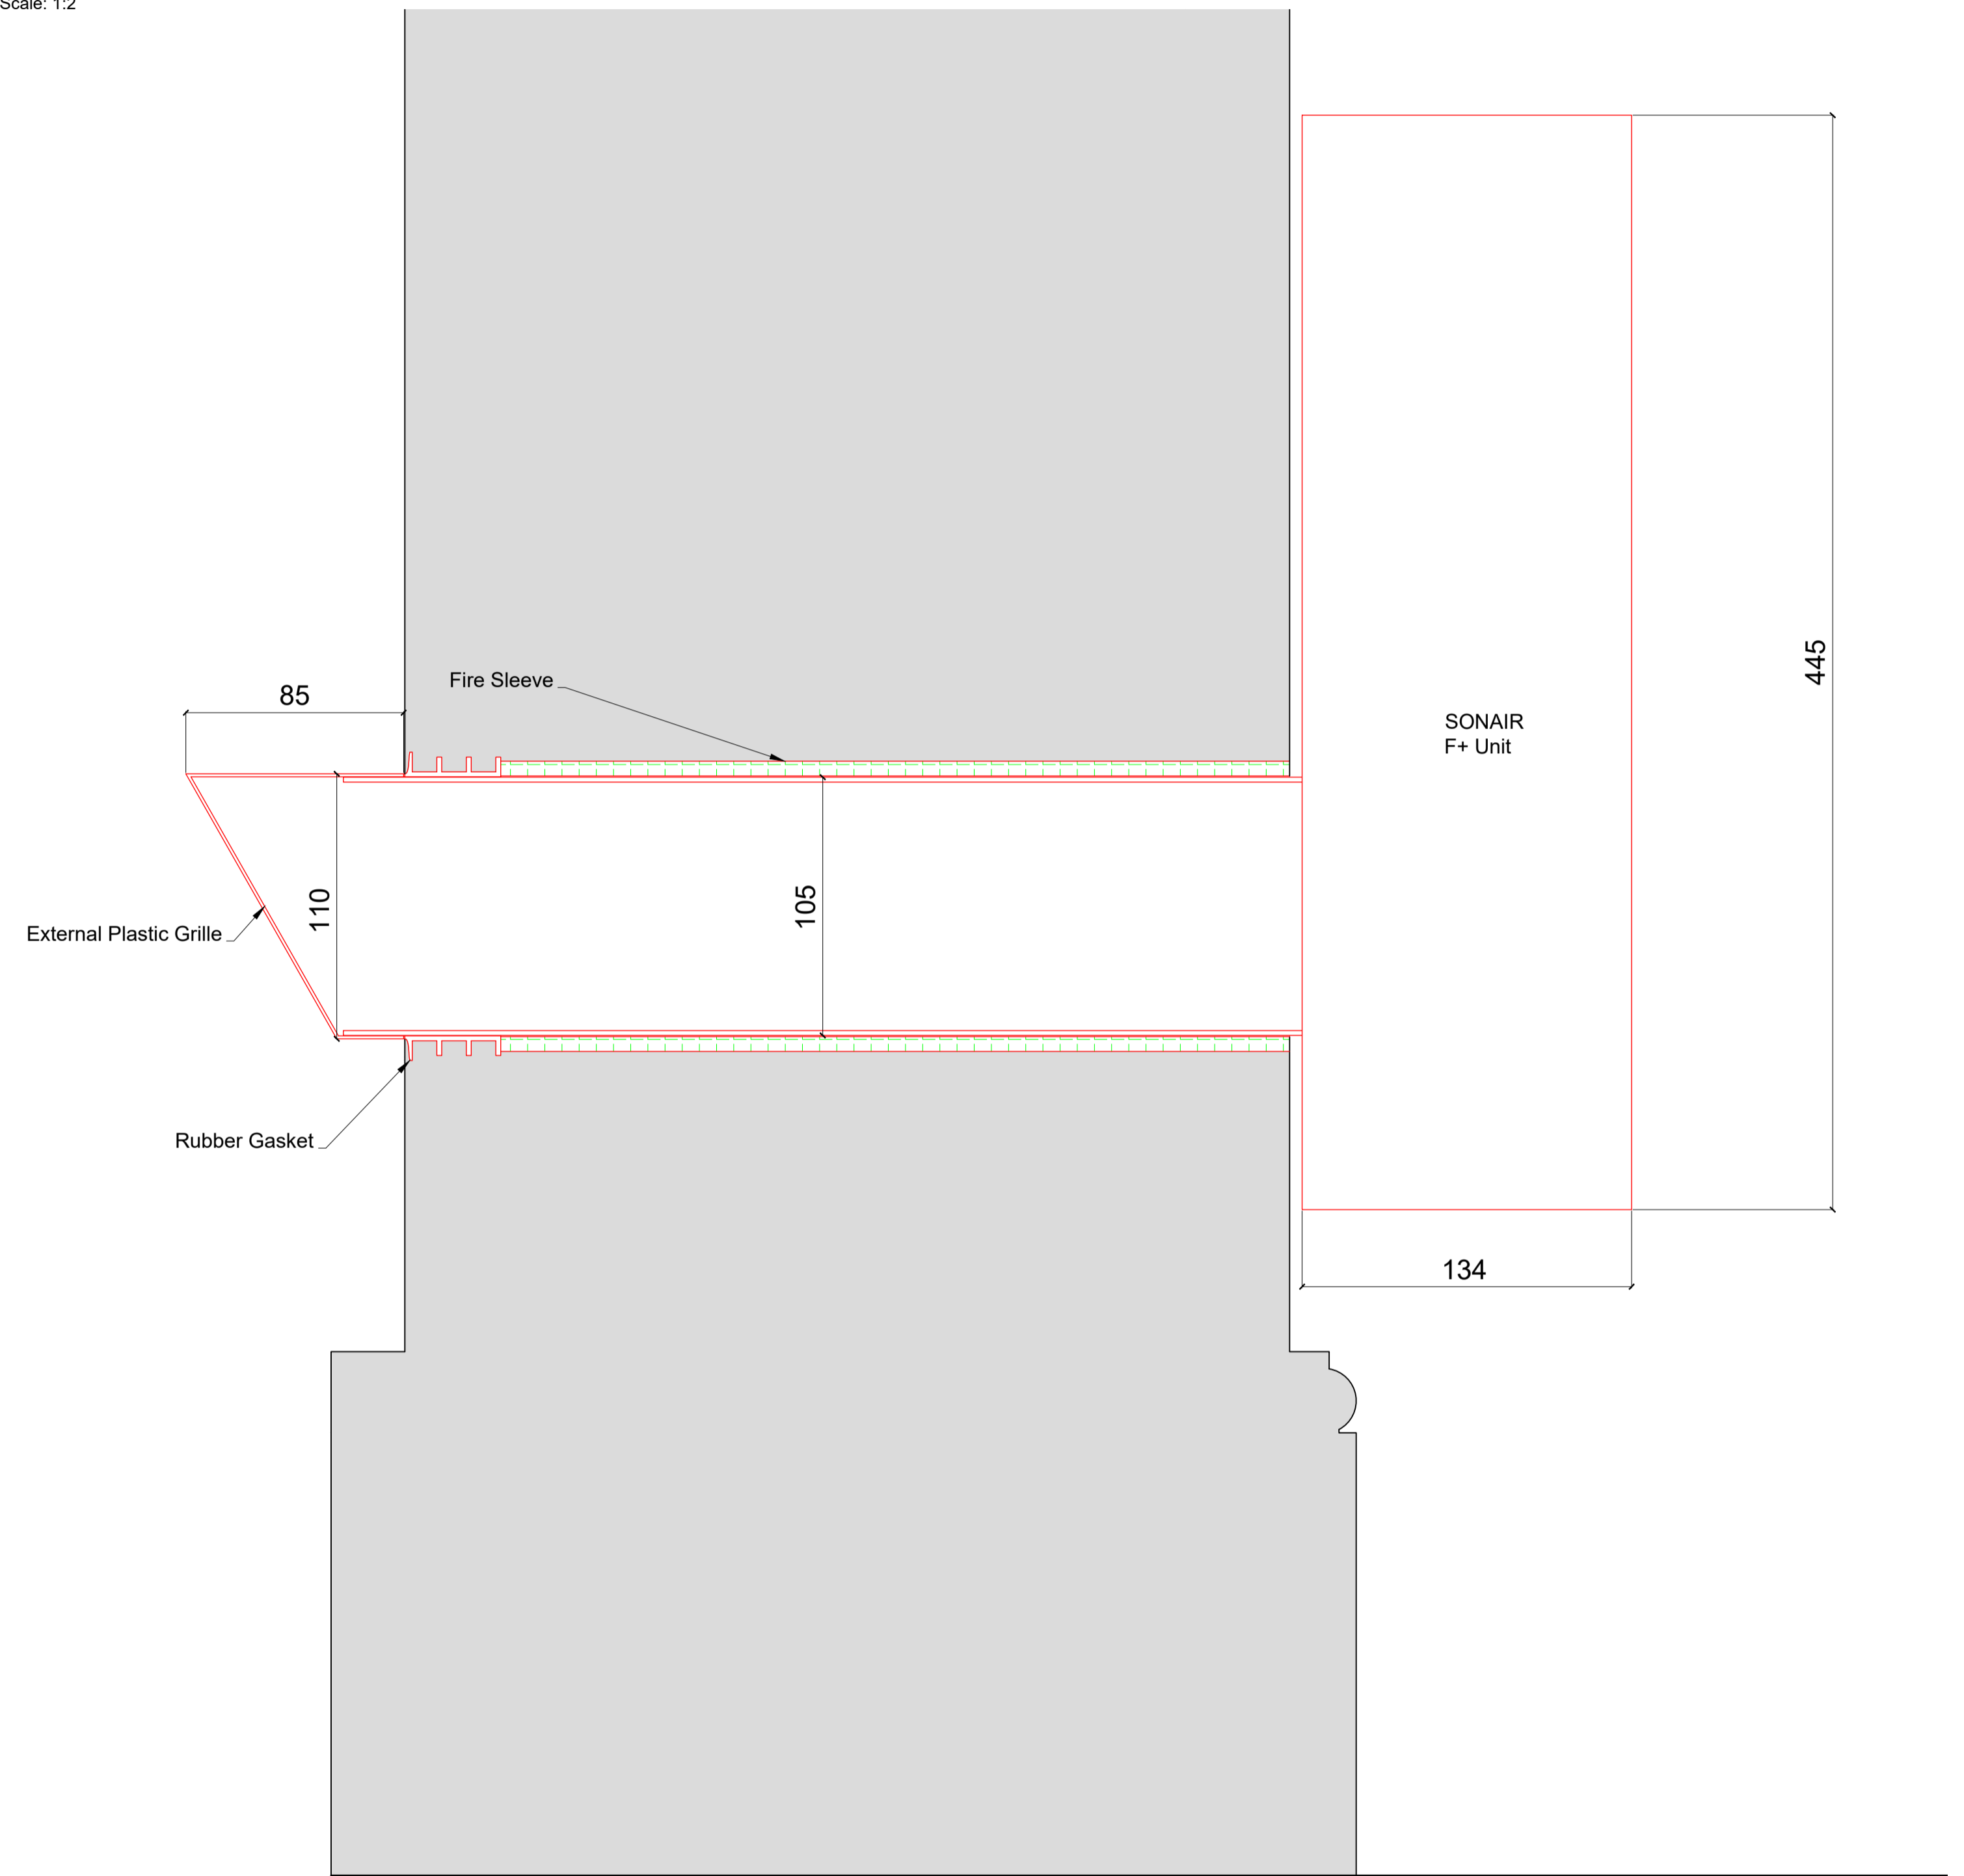

Revision	Date	Assessment
1.0	04-09-2019	Issued for planning application

Do not reproduce this drawing without written permission.
 All dimensions are in millimetres unless stated otherwise.


Drawing Not For Construction

HS2
 High Speed (HS2) Limited
 1st - 3rd Floor
 The Podium
 1 Eversholt Street
 London NW1 2DN

COSTAIN SKANSKA
 Costain Skanska Joint Venture
 9th Floor
 The Tower
 1 Eversholt Street
 London NW1 2DN

Site Address: London, NW1			
Drawing Title: External Elevation - Proposed			
Drawn by AP	Reviewed by AP	Checked by AB	Presentation Scale: 1:2 @ A1
Date: 02-09-2019	Drawing No: EW-NI-SonairDetail-PR-EL-2		Revision: 1.0

External Facade Elevation With Sonair Location
Scale: 1:1 @ A3

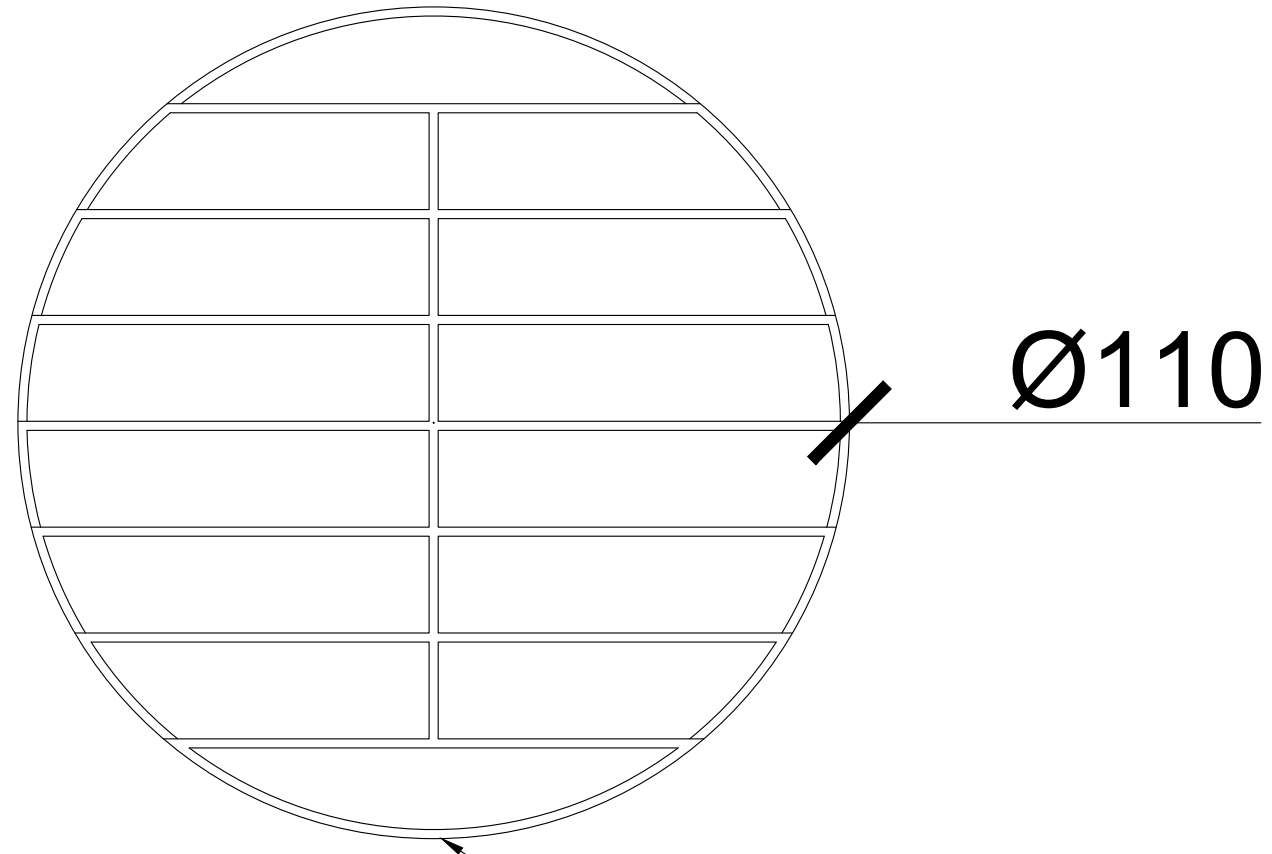

Grille colour will be white

Revision	Date	Amendment
1.0	04-09-2019	Issued for planning application

Do not reproduce this drawing without written permission.
All dimensions are in millimetres unless stated otherwise.

Drawing Not For Construction

HS2
High Speed (HS2) Limited
1st - 3rd Floor
The Podium
1 Eversholt Street
London NW1 2DN

COSTAIN SKANSKA
Costain Skanska Joint Venture
9th Floor
The Tower
1 Eversholt Street
London NW1 2DN


Site Address London, NW1			
Drawing Title External Elevation - Proposed			
Drawn by AP	Reviewed by AP	Checked by AB	Presentation Scale 1:1 @ A3
Date 02-09-2019	Drawing No. EW-NI-SonairDetail-PR-EL-03		Revision 1.0

Section through External Wall with Sonair Unit Installed

Scale: 1:5 @ A3


Detail of Sonair Unit

Scale: 1:5

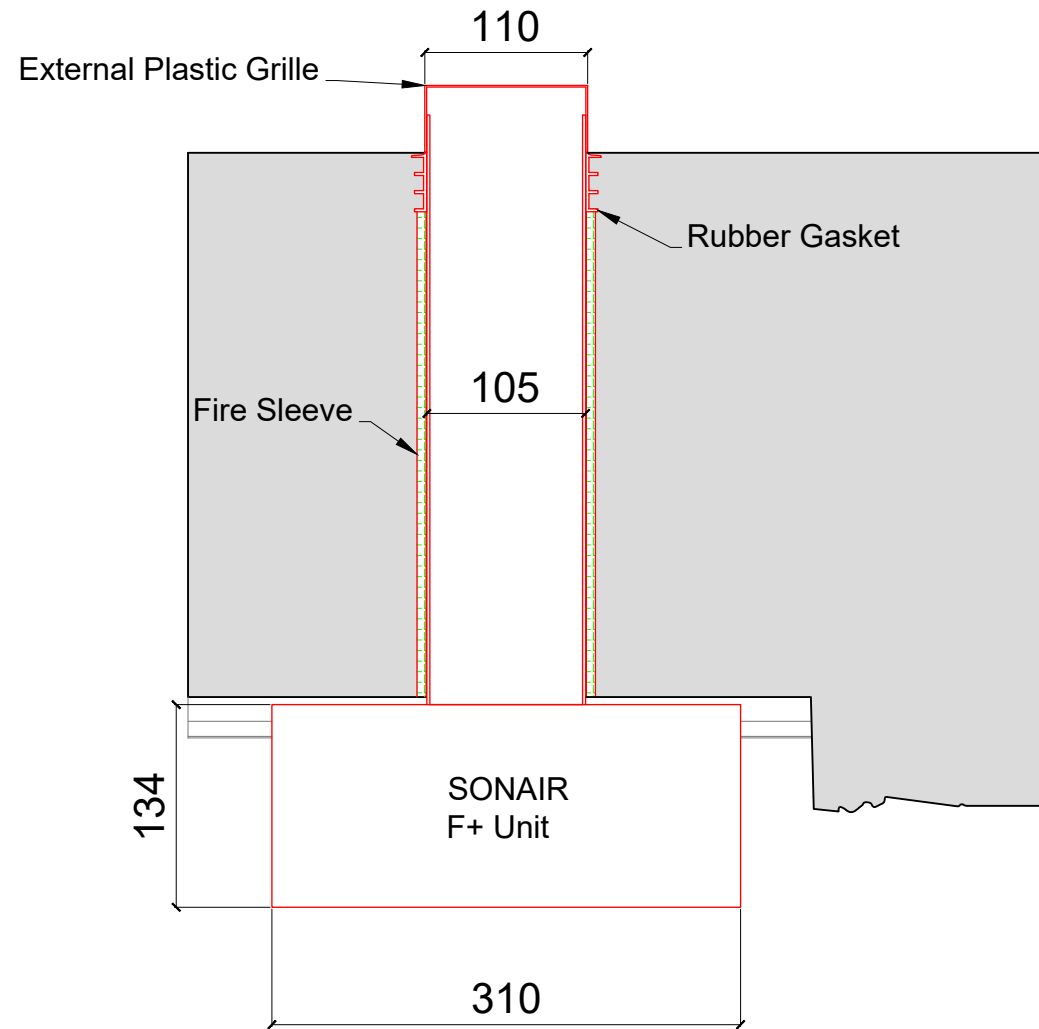

Detail of Sonair Unit

Scale: 1:5

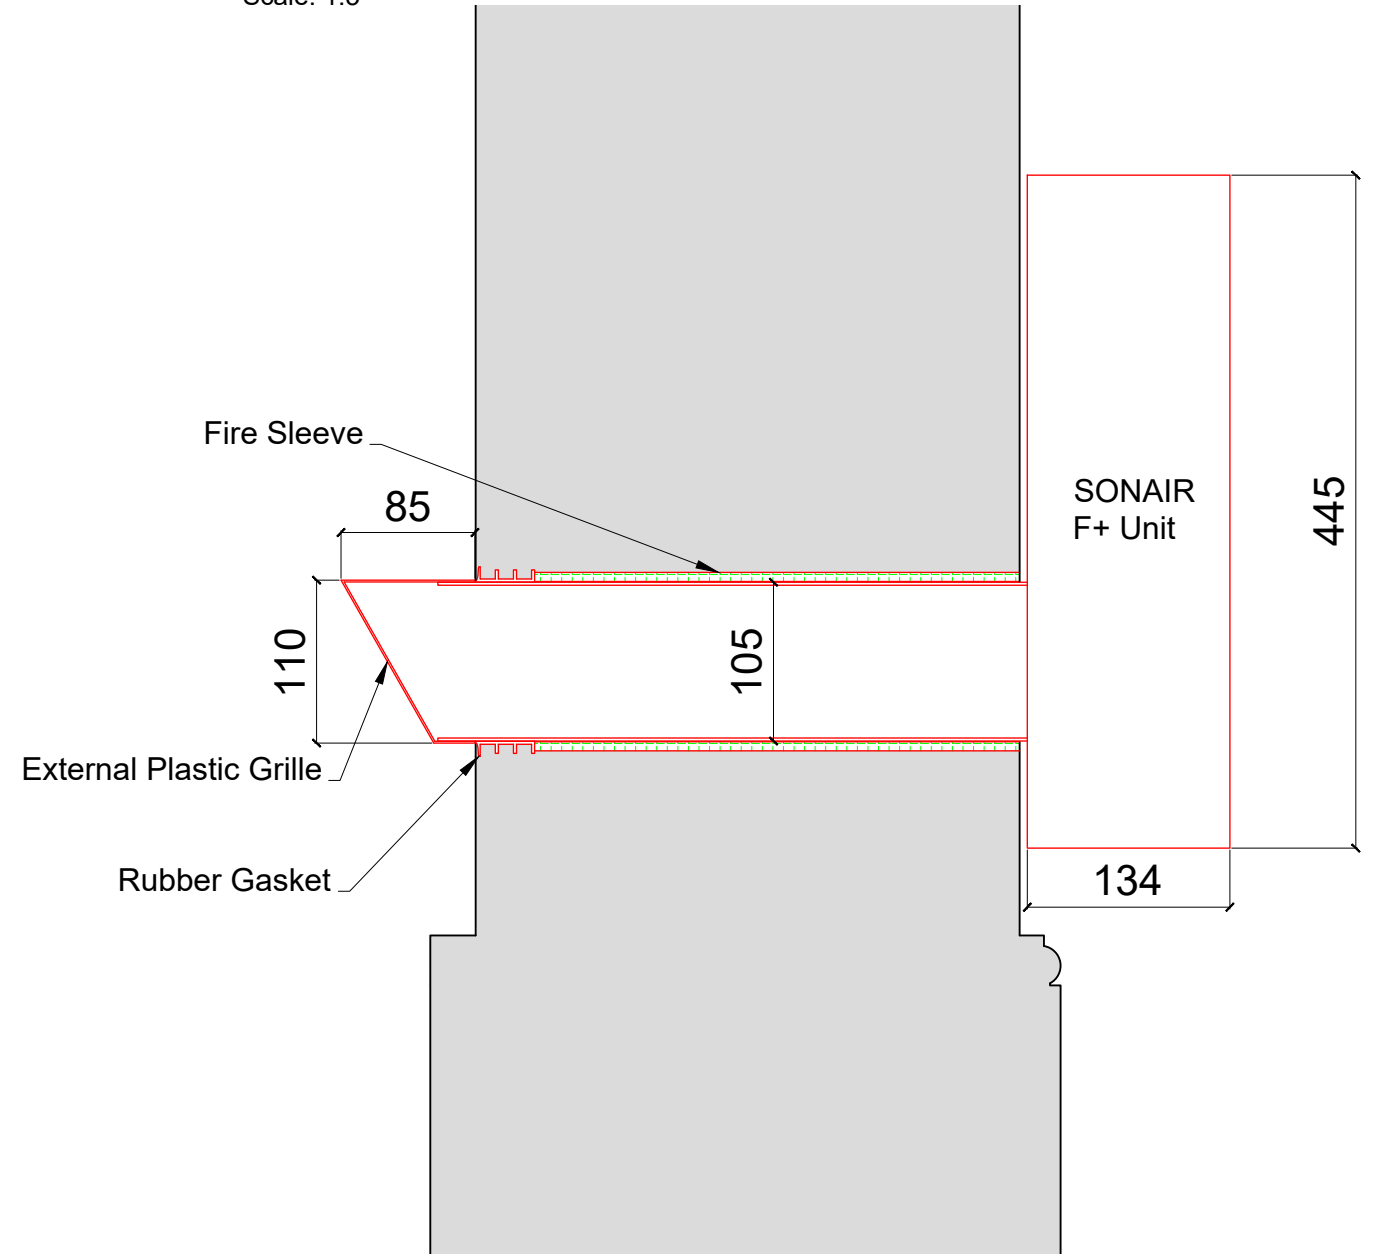

Revision	Date	Amendment
1.0	04-09-2019	Issued for planning application

Do not reproduce this drawing without written permission.
All dimensions are in millimetres unless stated otherwise.

Drawing Not For Construction

HS2

High Speed (HS2) Limited
1st - 3rd Floor
The Podium
1 Eversholt Street
London NW1 2DN

COSTAIN SKANSKA

Costain Skanska Joint Venture
9th Floor
The Tower
1 Eversholt Street
London NW1 2DN

Site Address
London, NW1

Drawing Title
External Elevation - Proposed

Drawn by: AP Reviewed by: AP Checked by: AB Presentation Scale: 1:5 @ A3

Date: 02-09-2019 Drawing No: EW-NI-SonairDetail-PR-EL-04 Revision: 1.0