


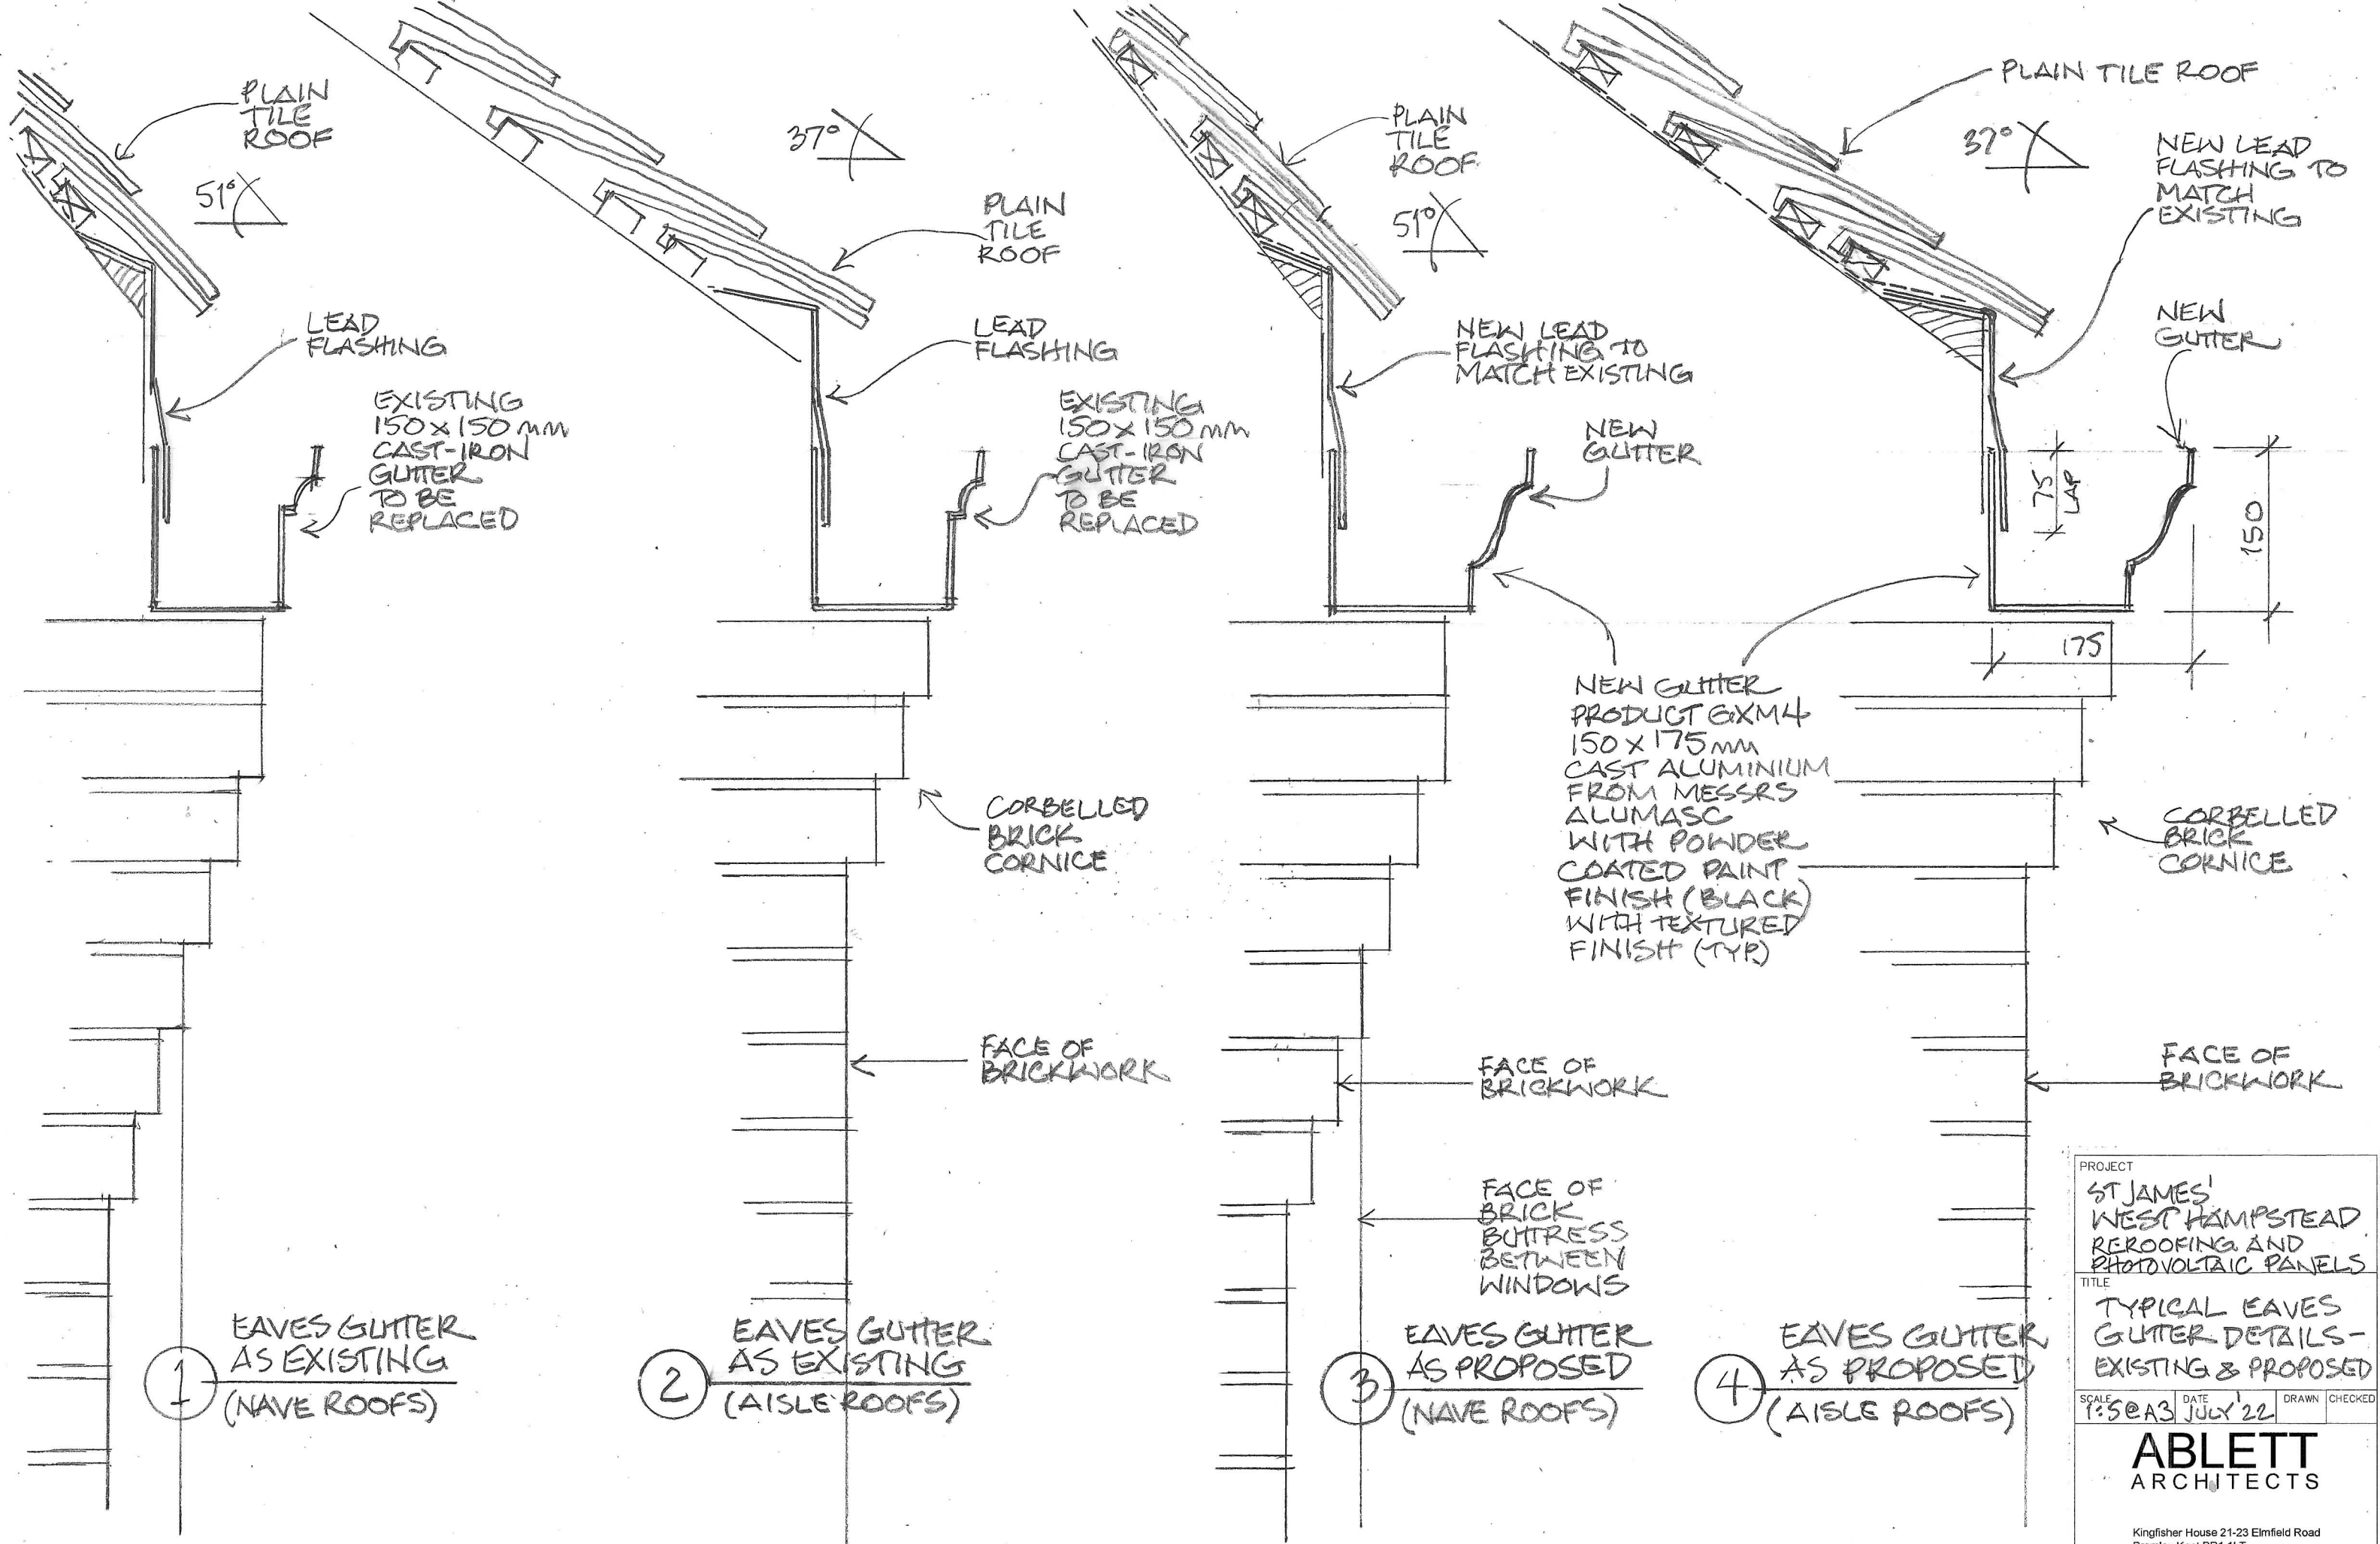

PROJECT			
ST JAMES' WEST HAMPSTEAD REROOFING AND PHOTOVOLTAIC PANELS			
TITLE			
TYPICAL EAVES GUTTER DETAILS - EXISTING & PROPOSED			
SCALE	DATE	DRAWN	CHECKED
1:50 @ A3	JULY '22		
ABLETT ARCHITECTS			
Kingfisher House 21-23 Elmfield Road Bromley Kent BR1 1LT			
Email: office@ablettarchitects.co.uk Web: www.ablettarchitects.co.uk			
Job N°	Drawing N°		
21-07A	A03		