


DO NOT SCALE FROM DRAWING

THIS DRAWING IS CONFIDENTIAL AND IS THE PROPERTY OF HOLMES TECHNICAL SERVICES LTD. AND MUST BE RETURNED UPON REQUEST. IT MUST NOT BE COPIED, LENT OR EXHIBITED WITHOUT THE WRITTEN CONSENT OF HOLMES TECHNICAL SERVICES LTD.

THIS DRAWING HAS BEEN COMPILED USING THE FOLLOWING INFORMATION:

LEGEND

- AAV - Automatic Air Vent
- CS - Commissioning Station
- IV - Isolation Valve
- TRS - Thermostatic Radiator Valve
- LSV - Lock Shield Valve

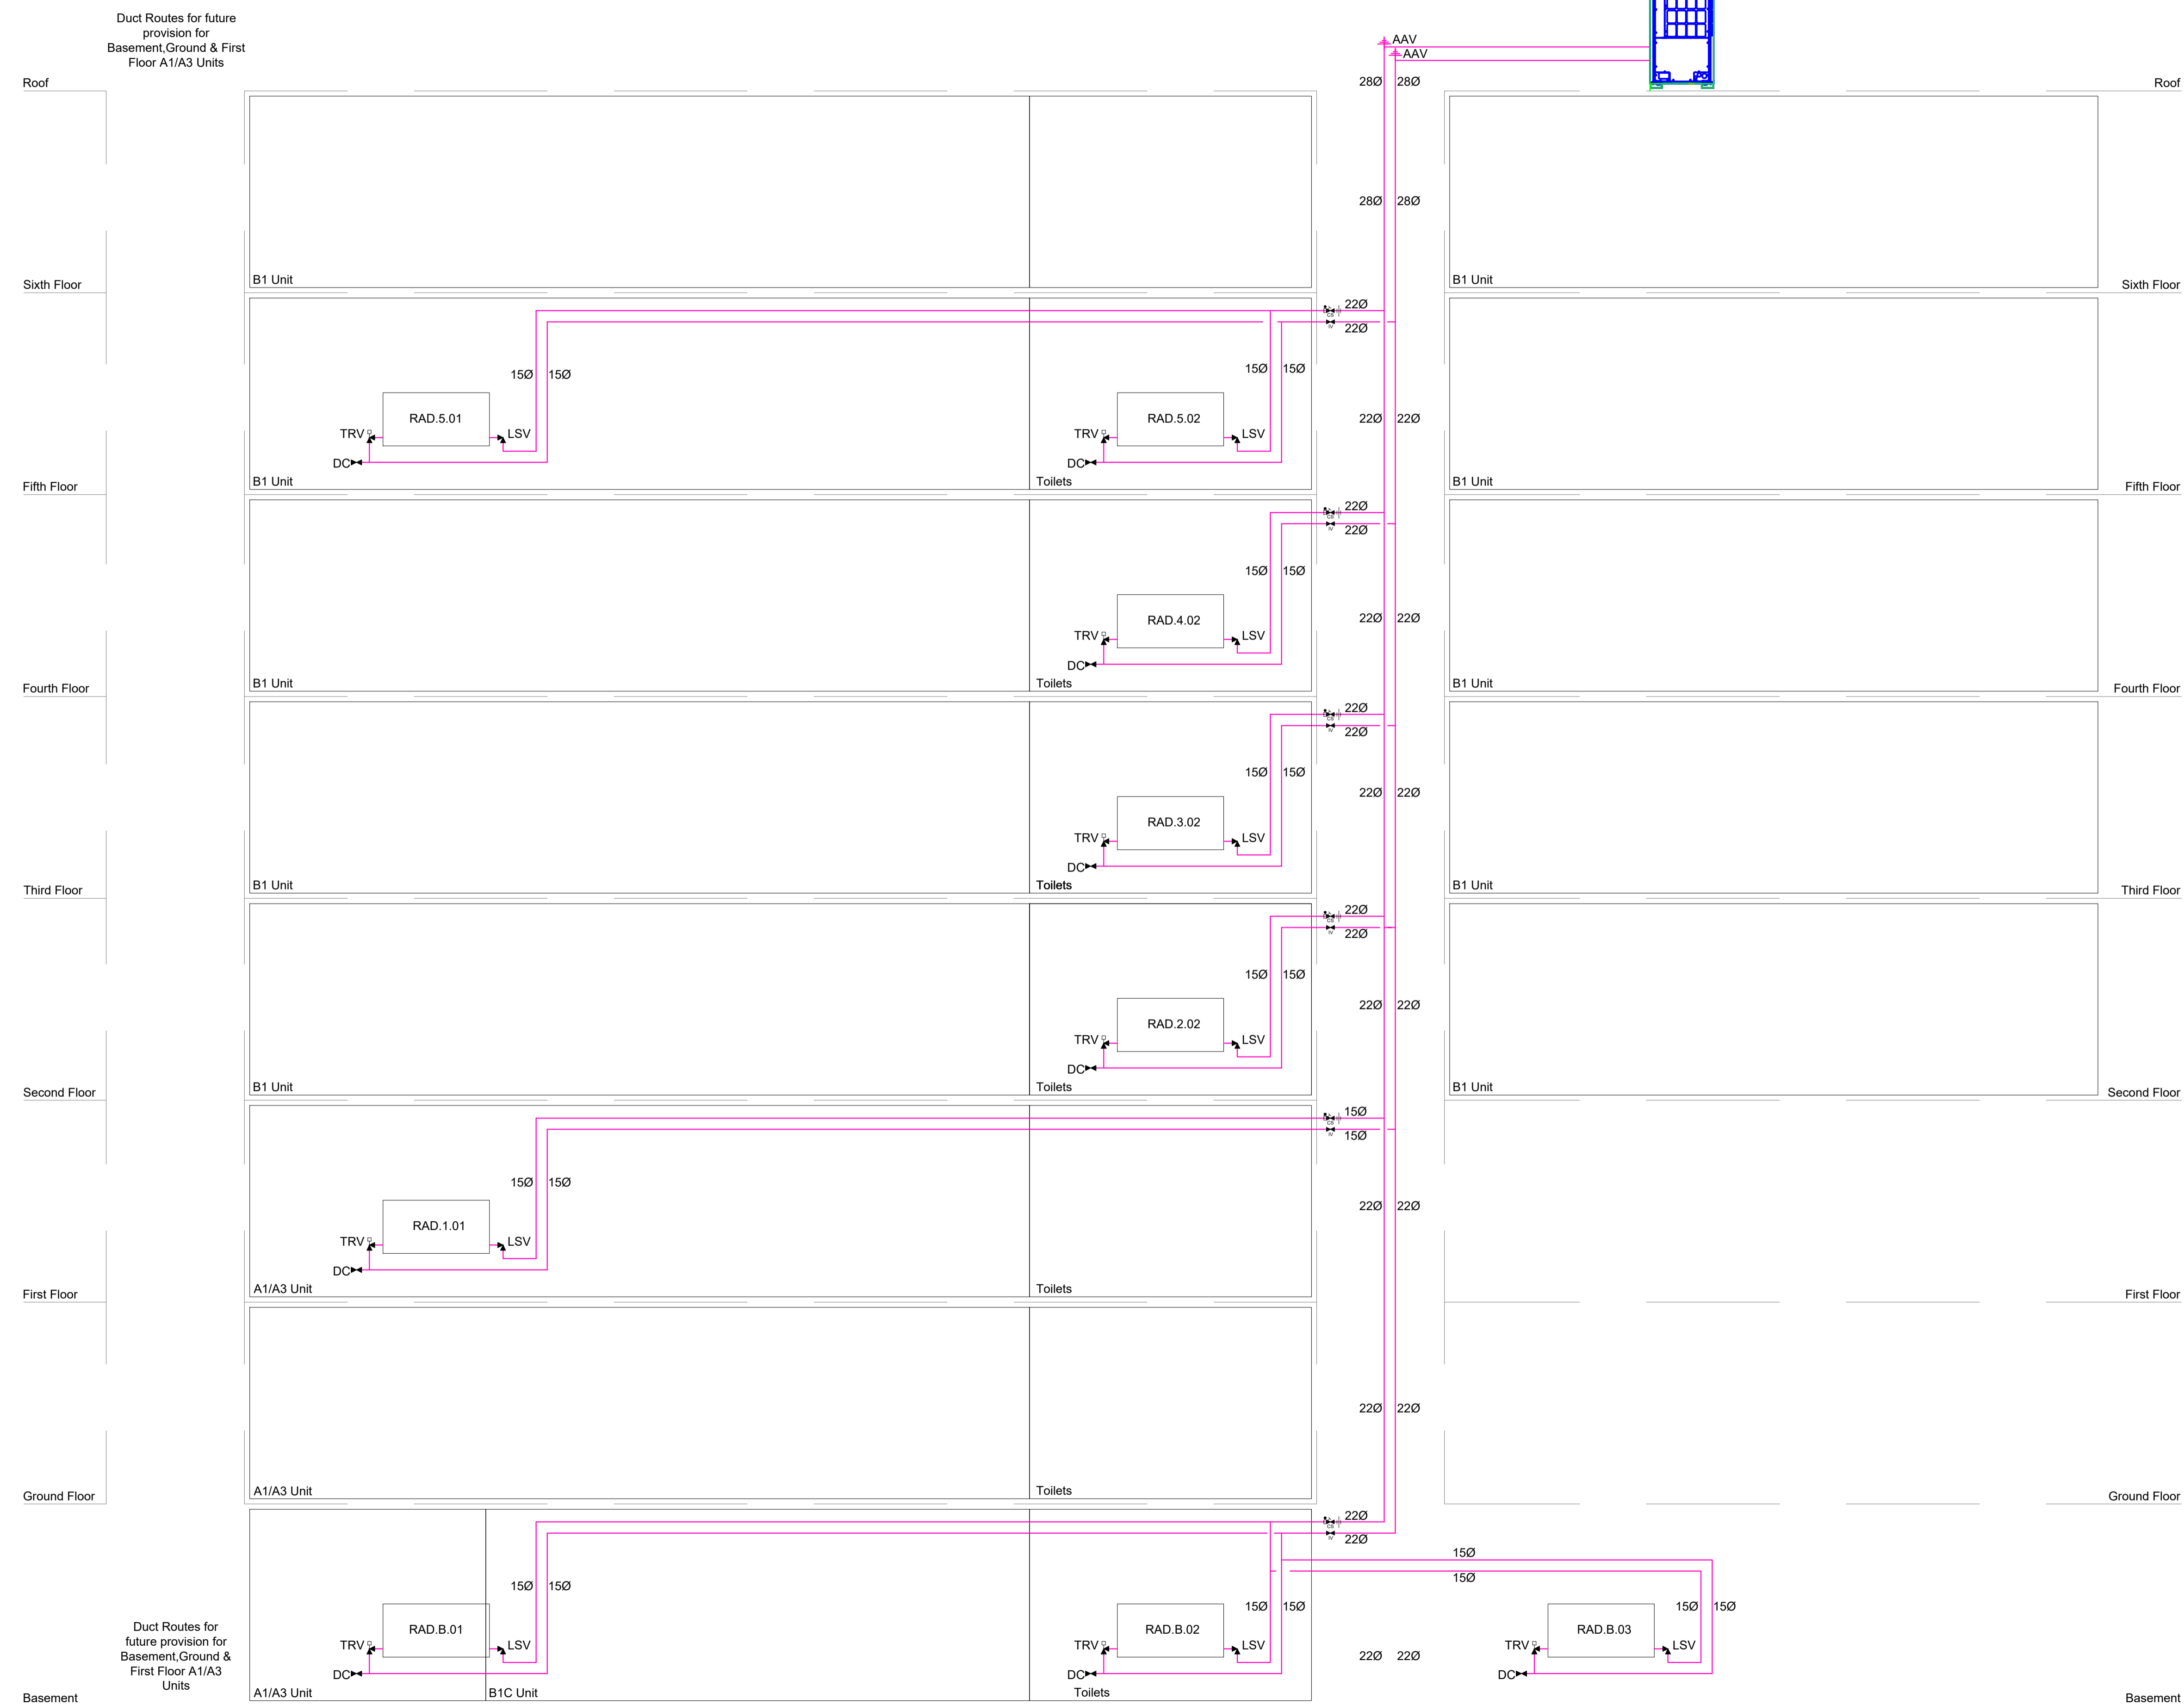

AS FITTED.	14/02/22
REF	DATE

AS FITTED



Holmes Technical Services Limited
 216-218 Main Road, Biggin Hill, Kent, TN16 3BD
 Tel: 01959 447050
 Email: enquiries@weareholmes.com

Project:
 20-23 GREVILLE STREET
 LONDON, EC1N 8SS

Title:
 ASHP & WET RADIATORS
 SCHEMATIC

Date:	March 2021	Rev.:	-
Project No.:	20090	Scale:	1:50 @ A1
Eng.:	MK	Drawn:	SL
Drawing No.:	HTS-XX-ZZ-SC-M-55-099	Rev.:	AF