


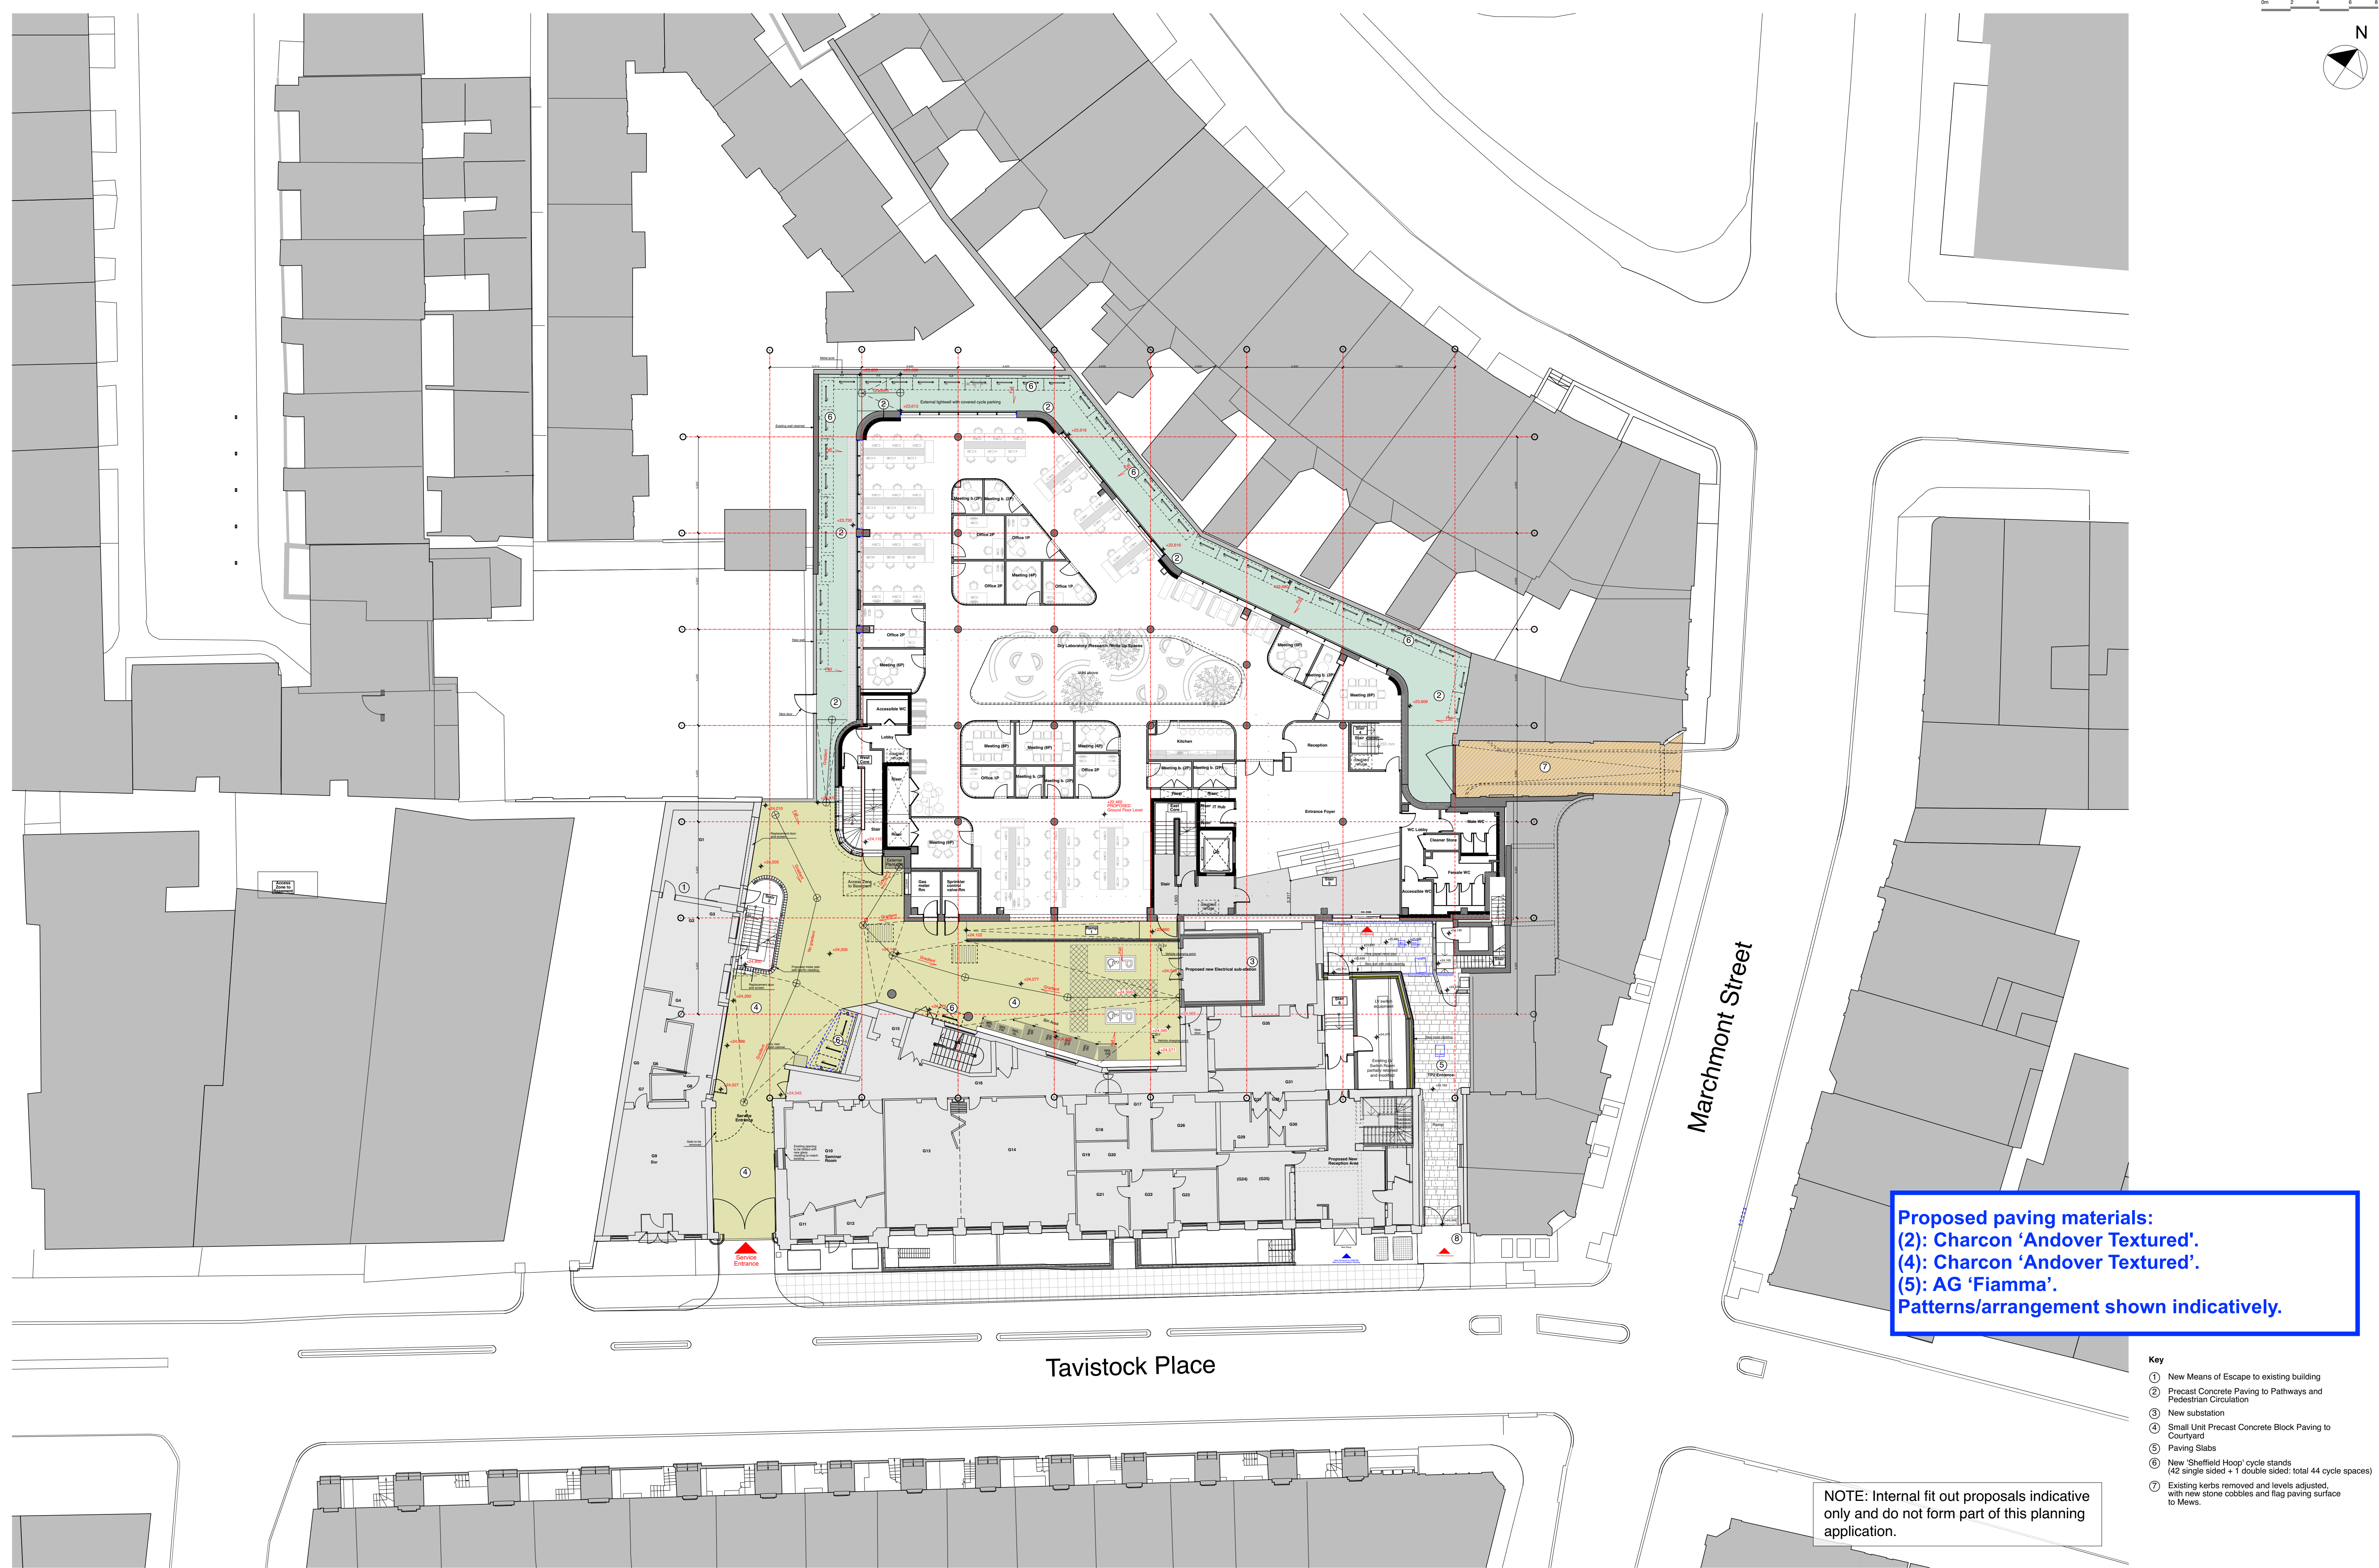

Proposed paving materials:
(2): Charcon 'Andover Textured'.
(4): Charcon 'Andover Textured'.
(5): AG 'Fiamma'.
Patterns/arrangement shown indicatively.

- Key**
- ① New Means of Escape to existing building
 - ② Precast Concrete Paving to Pathways and Pedestrian Circulation
 - ③ New substation
 - ④ Small Unit Precast Concrete Block Paving to Courtyard
 - ⑤ Paving Slabs
 - ⑥ New 'Sheffield Hoop' cycle stands (42 single sided + 1 double sided: total 44 cycle spaces)
 - ⑦ Existing kerbs removed and levels adjusted, with new stone cobbles and flag paving surface to Mews.

NOTE: Internal fit out proposals indicative only and do not form part of this planning application.