



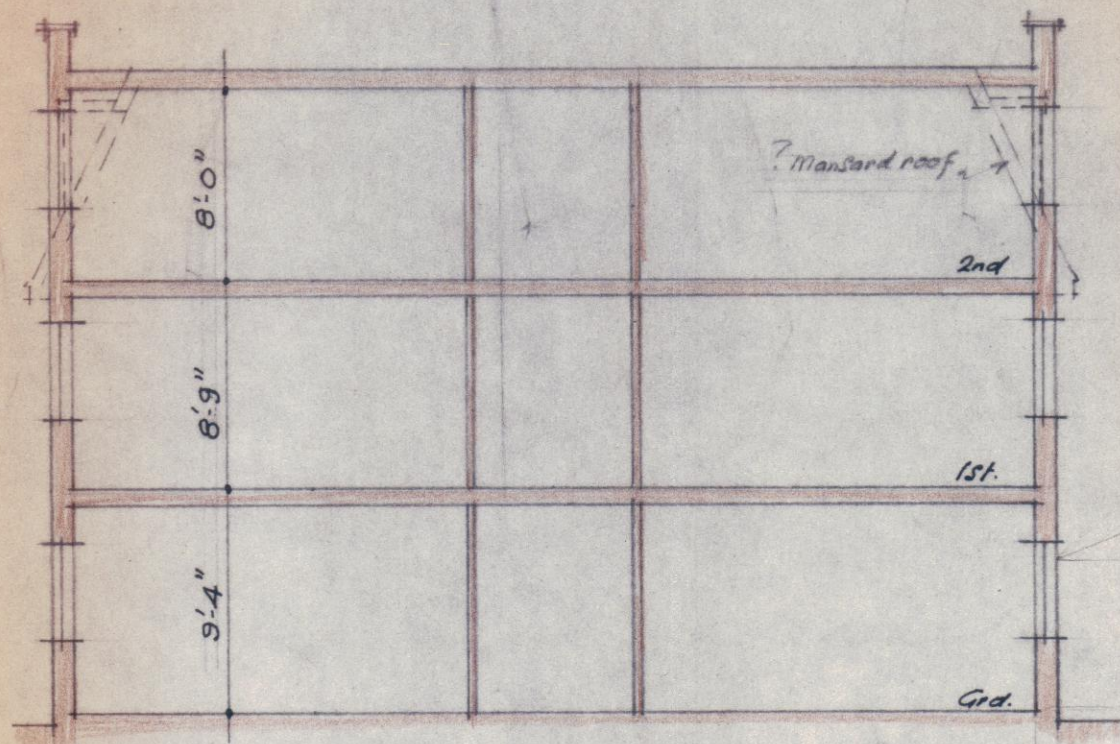


1400
Adjacent house is
87 ft away.

49° boundary
ST no
6 St. Albans Rd

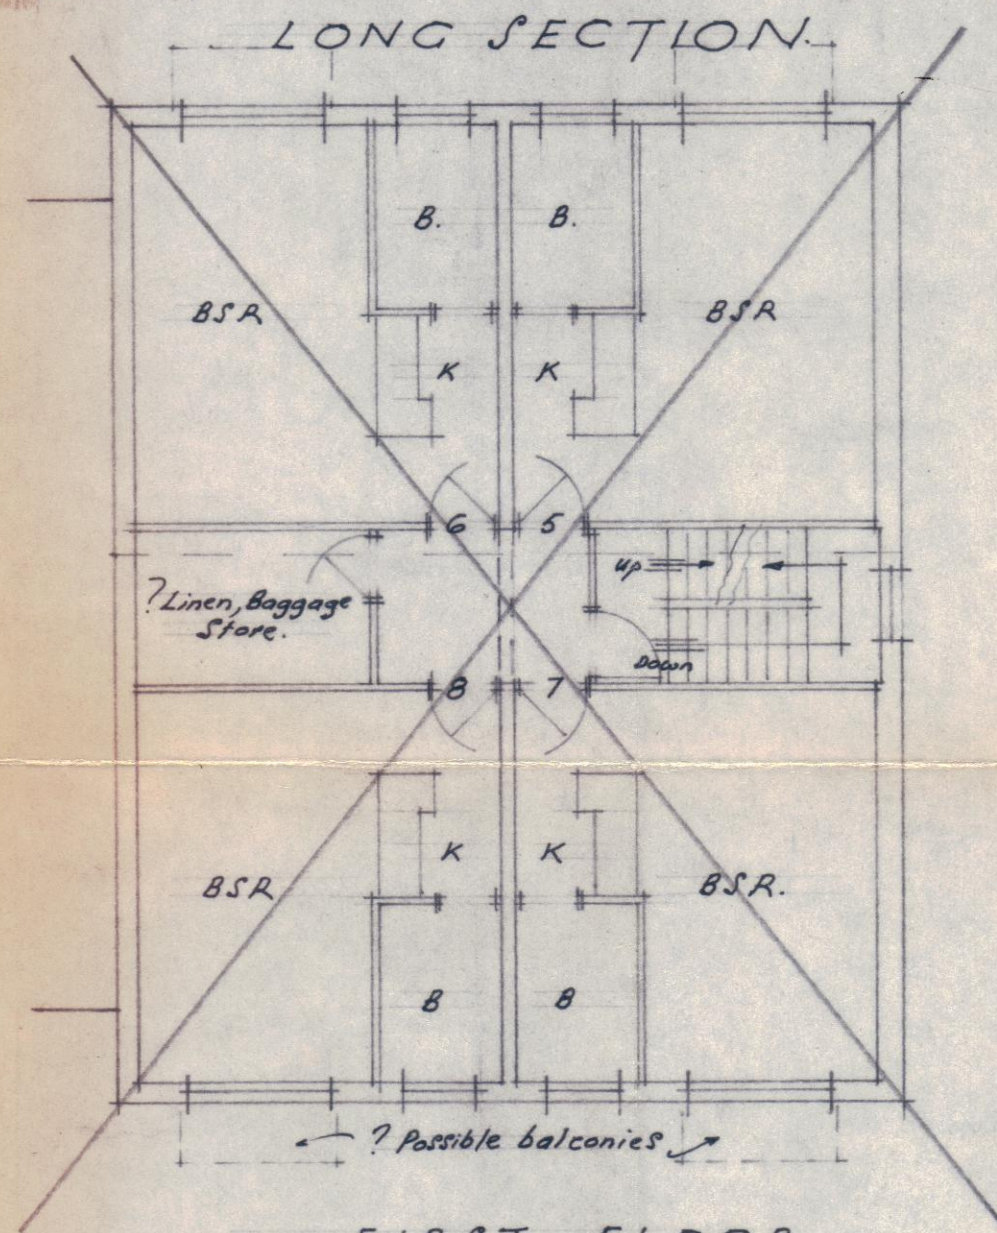

FIRST FLOOR.
(SECOND FLOOR similar.)
Creating 12 No Bedsitting Rooms.

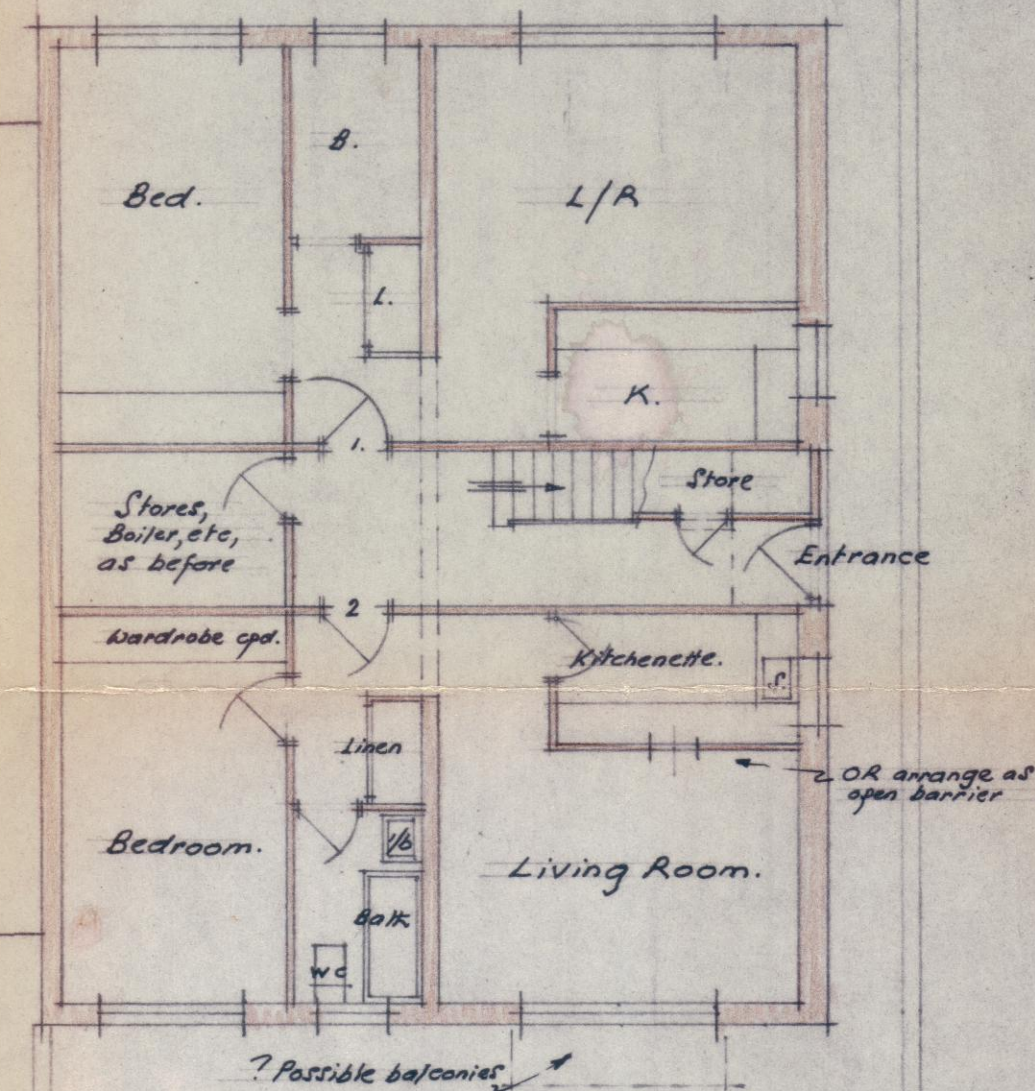

Typical plan of alternative
arrangement to provide
6 No. One bedroom flats.

LONDON BOROUGH OF CAMDEN
PLANS APPROVED
11 MAR 1975
ON BEHALF OF THE COUNCIL


CTP/110/4/1/19749

No 16, SWAINS LANE · LONDON · N.6.

Proposed Redevelopment for Transport & General Workers Union.

Scale: 1/8" = 1'-0".

White & Travis.
14, Charterhouse Square
London. EC1M. 6AX.

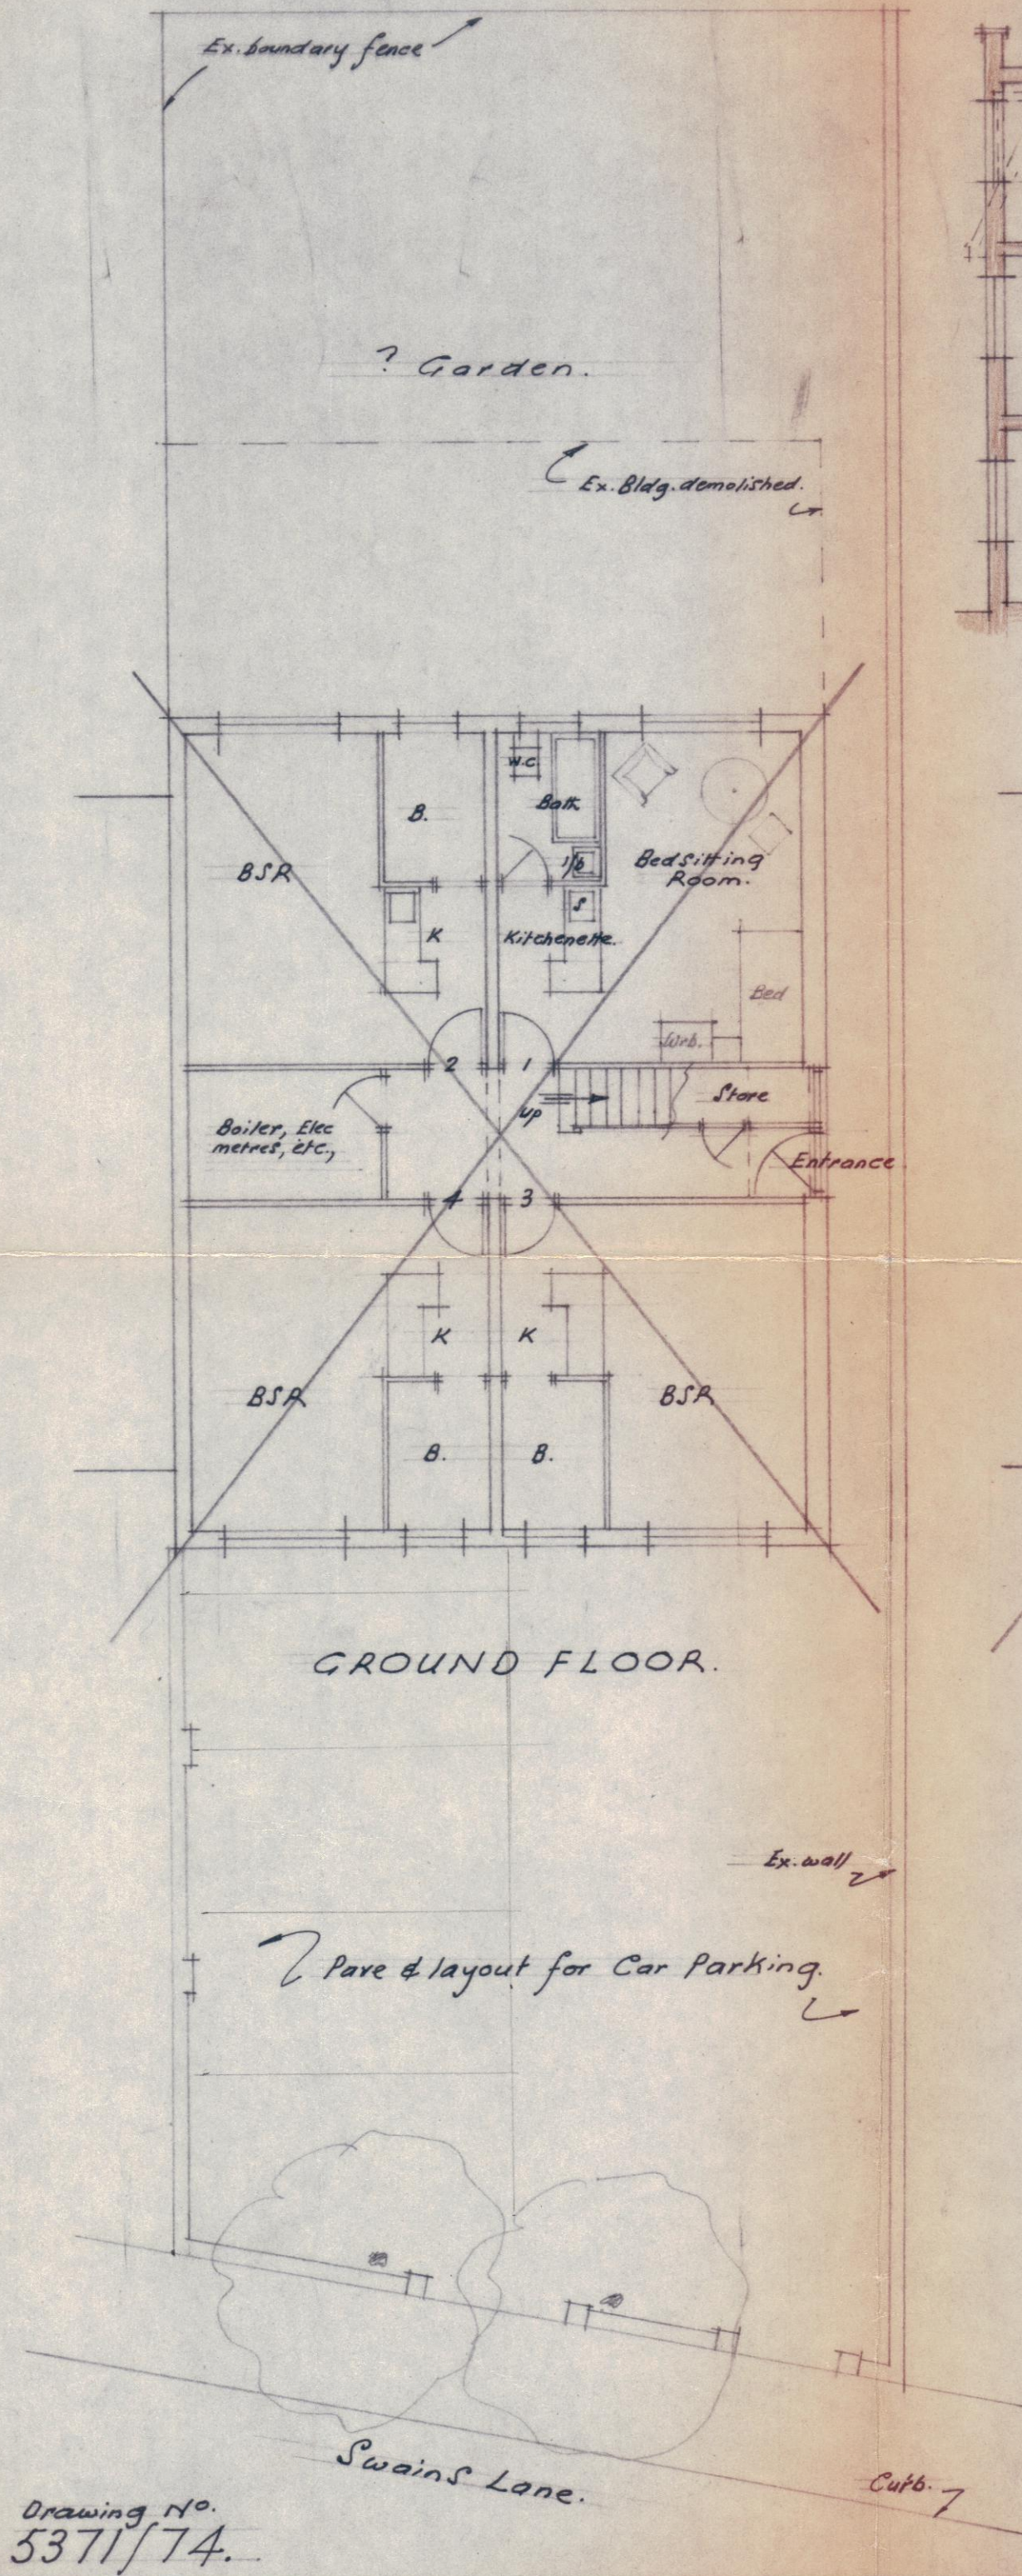

GROUND FLOOR.

Drawing No.
5371/74.