




DO NOT SCALE FROM THIS DRAWING.  
ALL DIMENSIONS TO BE CHECKED ON SITE.


NOTES

1. THIS DRAWING IS TO BE READ IN CONJUNCTION WITH THE PROJECT'S AND SPECIFICATIONS.
2. THE DRAWING IS TO BE READ IN CONJUNCTION WITH THE RELEVANT DETAILS AND SPECIFICATIONS.

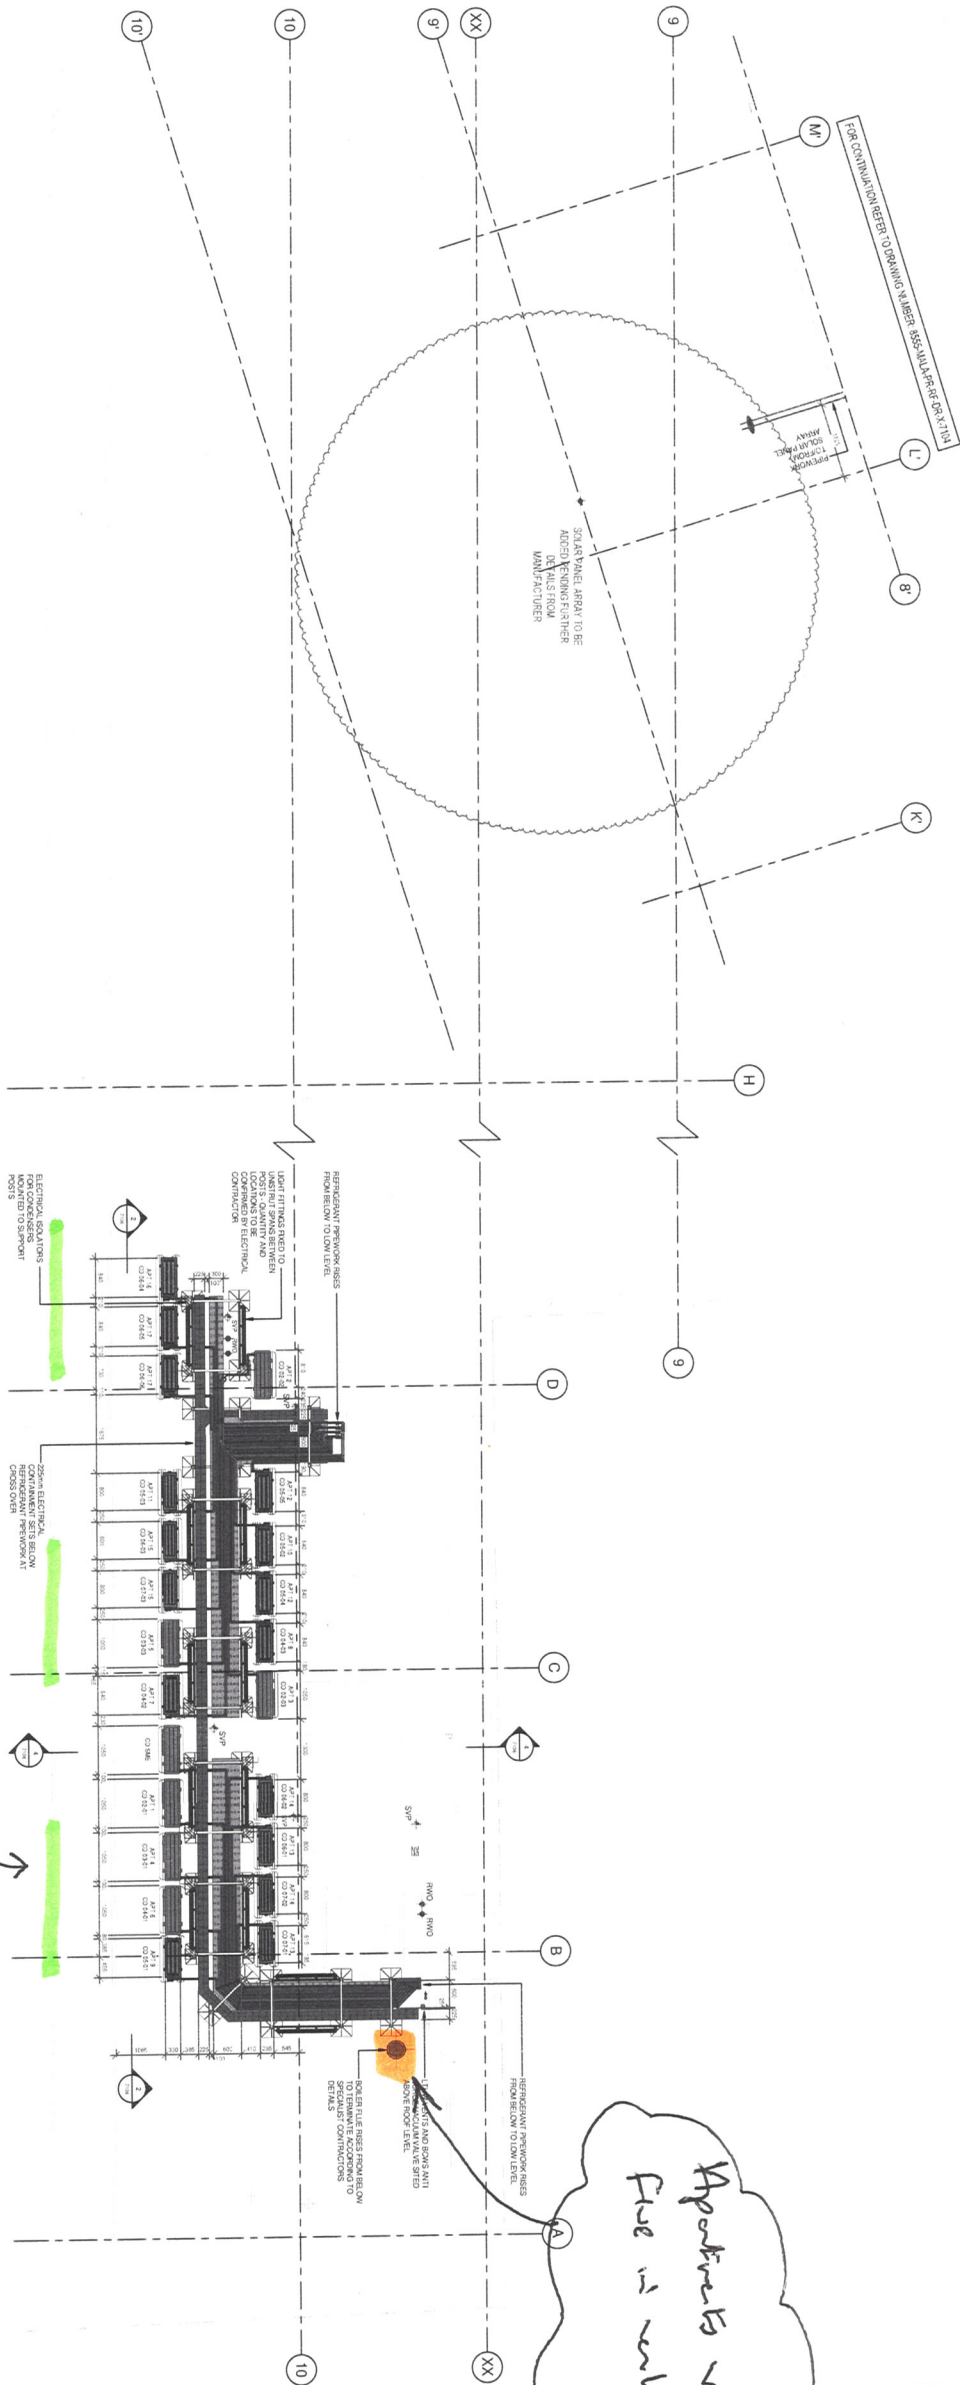


1 Roof Level FFL Residential Layout  
1 : 50

2 Section E-E  
1 : 25

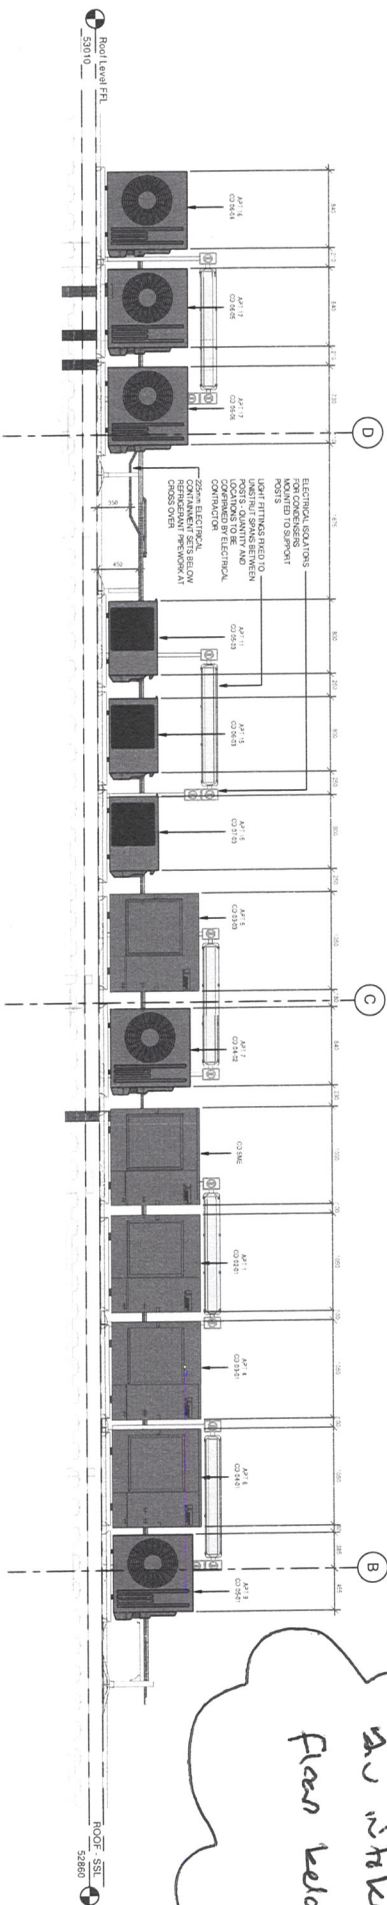


4 Section F-F  
1 : 25

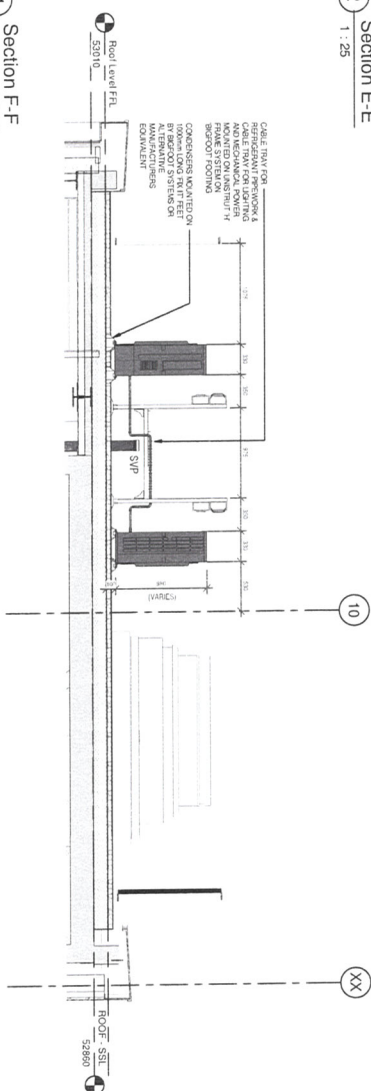

an intake with balconies on floor below.


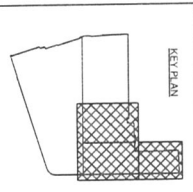

|                       |                              |
|-----------------------|------------------------------|
| Client                | Stephenson House             |
| Project               | Residential Block            |
| Location              | Roof Level                   |
| Services              | Combined Services            |
| Co-ordinated Services | Co-ordinated Services Layout |
| Architect             | Marks Barfield Architects    |
| Contractor            | GLP                          |
| Scale                 | As indicated @ A1            |
| Issue                 | ISSUED FOR APPROVAL          |
| Date                  | 03/12/20                     |
| Page No.              | 700                          |