


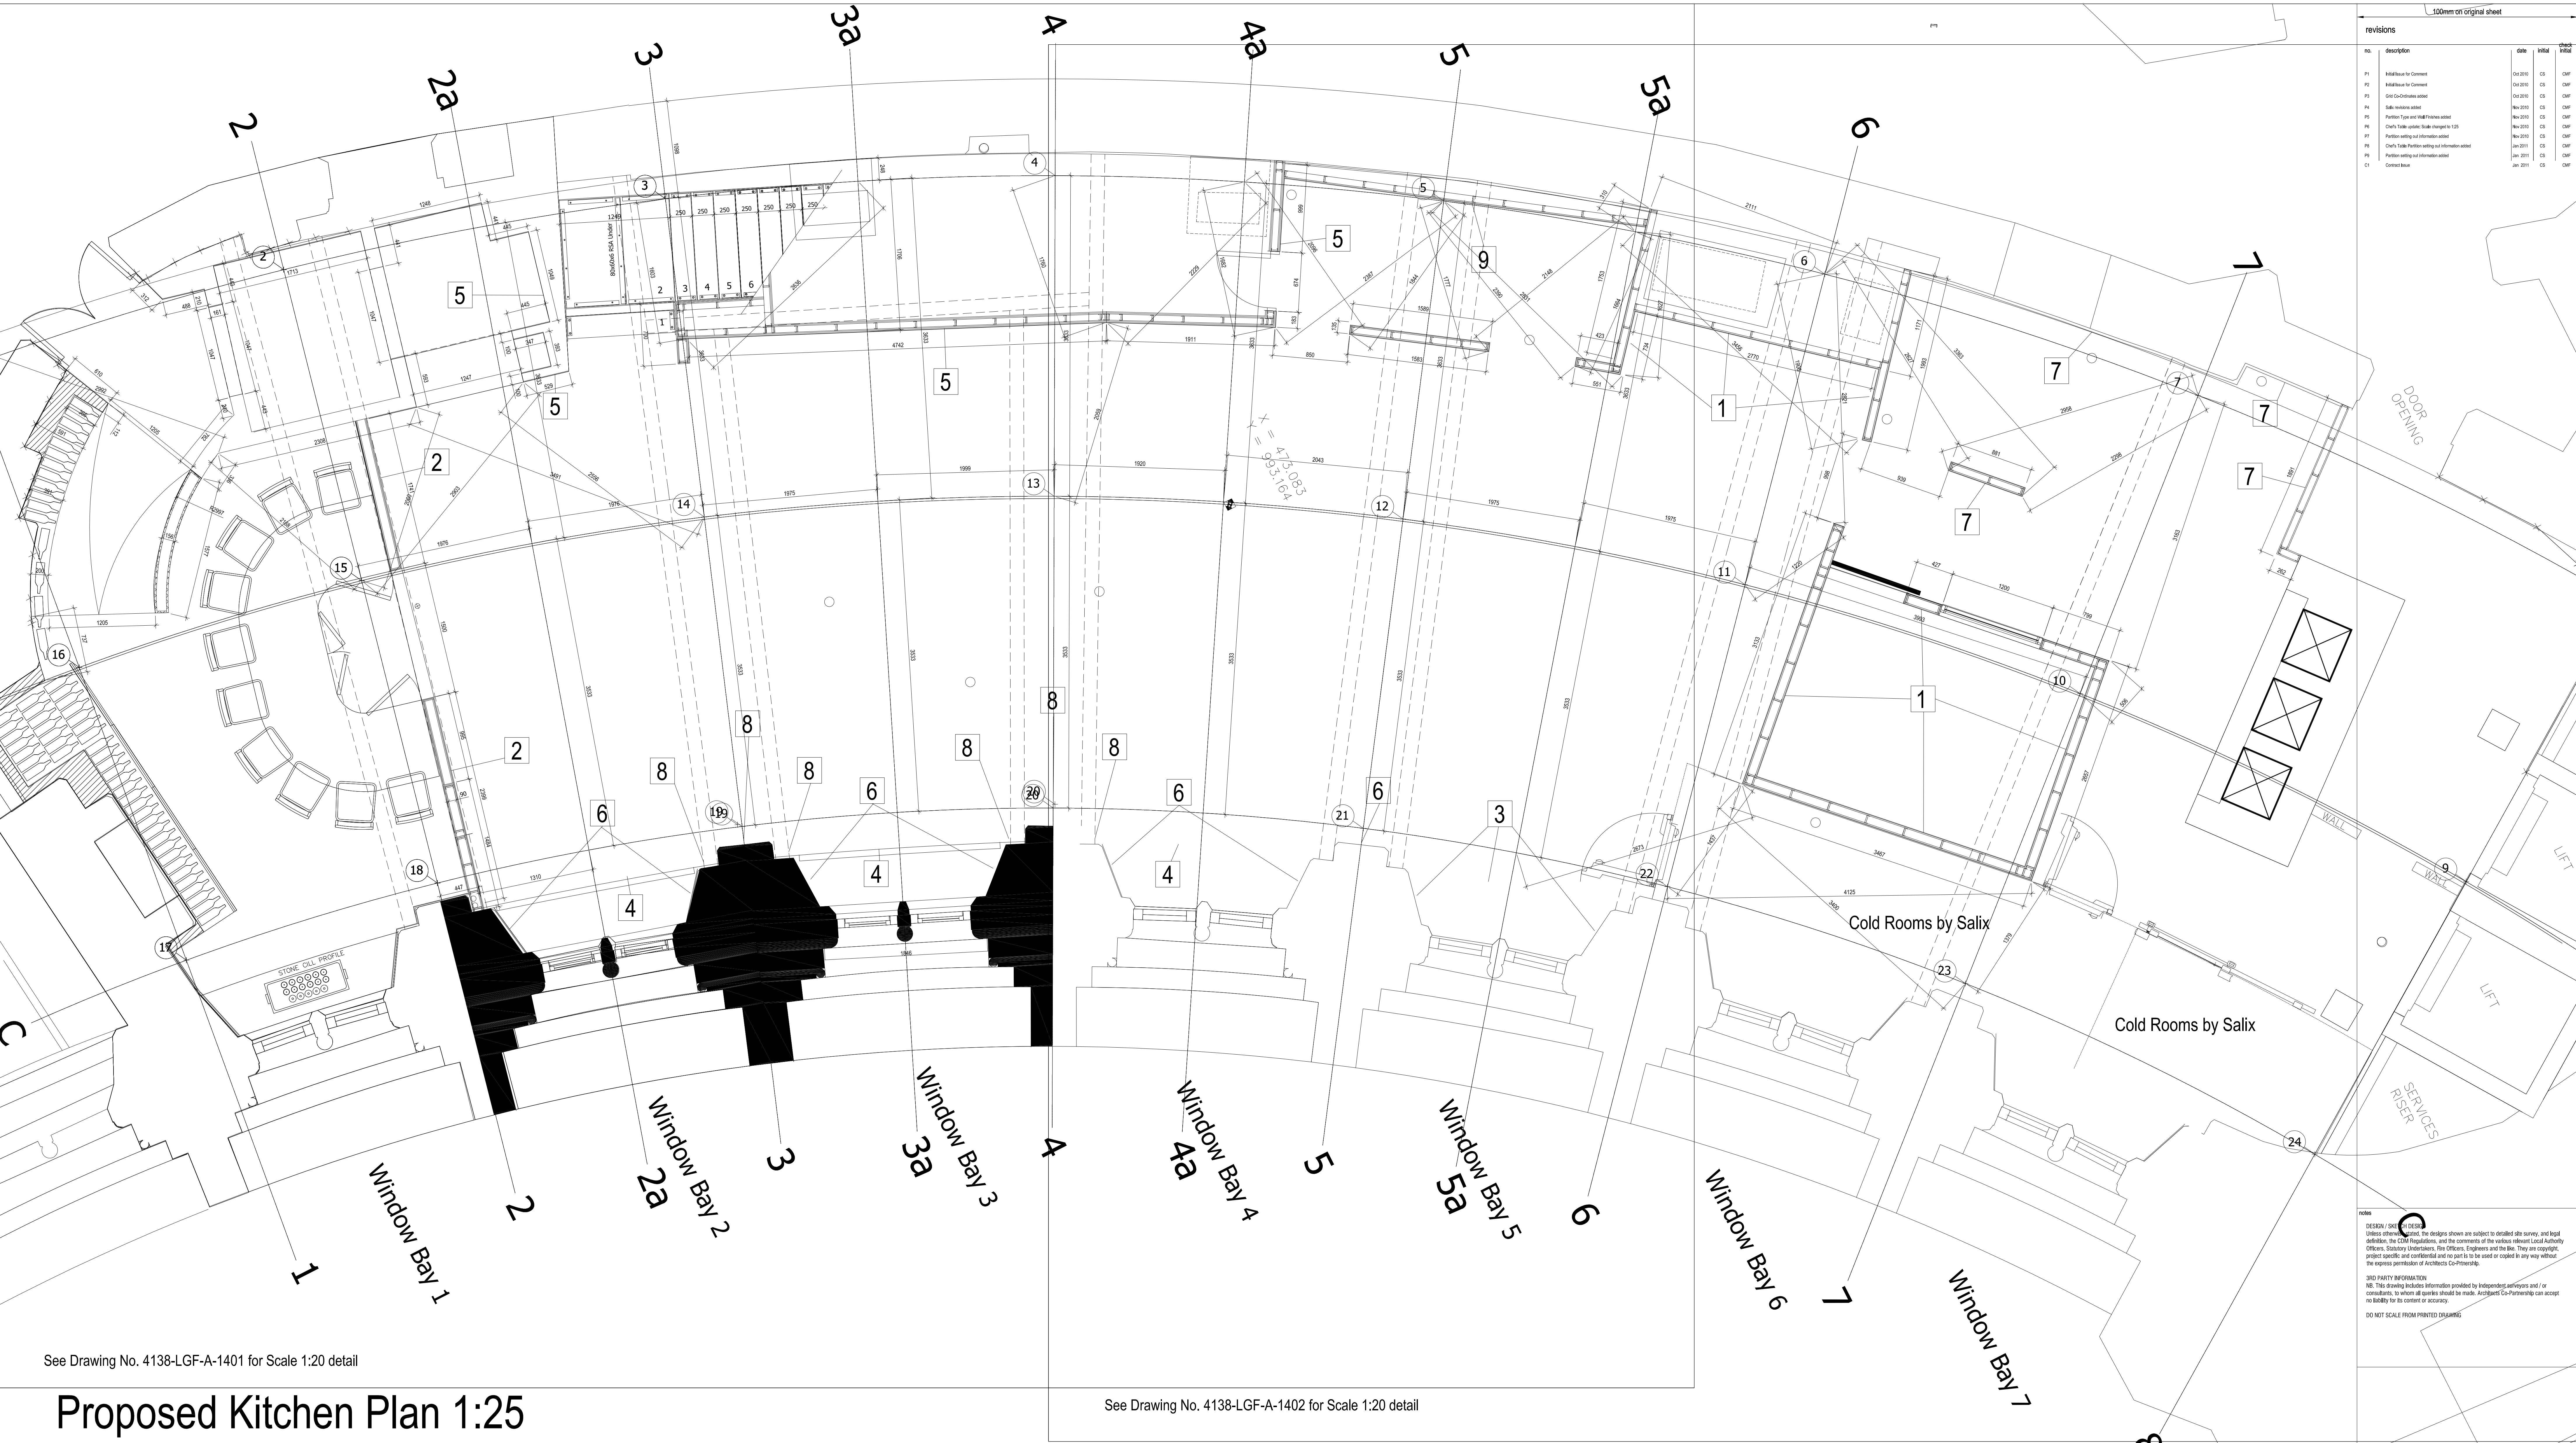

Note:
All partitions to be fully filled with mineral wool insulation.

- Wall Type 1:
12.5mm British Gypsum Duraline Wallboard to both sides of 70 S 50 British Gypsum lightweight metal stud partitioning. All boards to be taped and jointed. All works in accordance with the manufacturers printed instructions. Approx height of partition 2.1 metres. All surfaces tiled with 6mm ceramic tile as specified by David Collins Studios.
- Wall Type 2:
12.5mm British Gypsum Duraline Wallboard to both sides of 70 S 50 British Gypsum lightweight metal stud partitioning. All boards to be taped and jointed. All works in accordance with the manufacturers printed instructions. Approx height of partition 2.450 metres. All surfaces tiled with 6mm ceramic tile as specified by David Collins Studios.
- Wall Type 3:
Sand & Cement Render with 6mm ceramic tile as specified by David Collins Studios to a total thickness of 30mm.
- Wall Type 4:
Sand & Cement Render with painted finish to a total thickness of 30mm. to underside of Stone sill.
- Wall Type 5: (Stair)
2 layers 12.5mm British Gypsum Frialine Wallboard to both sides of 70 S 50 British Gypsum lightweight metal stud partitioning. All boards to be taped and jointed. All works in accordance with the manufacturers printed instructions.
- Wall Type 6:
12.5mm British Gypsum Duraline Wallboard on dabs. All boards to be taped and jointed. All works in accordance with the manufacturers printed instructions. Approx height of partition 1.4 metres. All surfaces tiled with 6mm ceramic tile as specified by David Collins Studios.
- Wall Type 7:
12.5mm Wedi Tilebacker Board on dabs. All boards to be taped and jointed. All works in accordance with the manufacturers printed instructions. Approx height of partition 2.1 metres. All surfaces tiled with 6mm ceramic tile as specified by David Collins Studios.
- Wall Type 8:
12.5mm Wedi Tilebacker Board on 18mm WBP plywood. All boards to be taped and jointed. All works in accordance with the manufacturers printed instructions. Approx height of partition 2.1 metres. All surfaces tiled with 6mm ceramic tile as specified by David Collins Studios.
- Wall Type 9:
12.5mm Wedi Tilebacker Board to 70 S 50 British Gypsum lightweight metal stud partitioning. All boards fixed and jointed in accordance with the manufacturers printed instructions. Approx height of partition 2.1 metres. All surfaces tiled with 6mm ceramic tile as specified by David Collins Studios.

Kitchen Grid		
Pt	X	Y
1	465.188	981.152
2	465.834	984.826
3	467.087	989.044
4	468.863	993.097
5	471.122	996.887
6	473.825	1000.357
7	476.974	1003.499
8	481.234	1006.714
9	483.261	1003.698
10	479.374	1000.772
11	476.547	997.951
12	474.121	994.837
13	472.093	991.434
14	470.489	987.796
15	469.374	984.010
16	468.794	980.712
17	472.301	980.294
18	472.817	983.216
19	473.816	986.582
20	475.234	989.817
21	477.037	992.843
22	479.195	995.612
23	481.708	998.120
24	485.232	1000.765

revisions				
no.	description	date	initial	check initial
P1	Initial Issue for Comment	Oct 2010	CS	DMF
P2	Initial Issue for Comment	Oct 2010	CS	DMF
P3	Start Co-Partnership agreed	Oct 2010	CS	DMF
P4	Scale revision added	Nov 2010	CS	DMF
P5	Partition Type and Wall Finishes added	Nov 2010	CS	DMF
P6	Chairs Table update: Scale changed to 1:20	Nov 2010	CS	DMF
P7	Partition setting out information added	Nov 2010	CS	DMF
P8	Chairs Table Partition setting out information added	Jan 2011	CS	DMF
P9	Partition setting out information added	Jan 2011	CS	DMF
C1	Control Release	Jan 2011	CS	DMF

notes

DESIGN / SPEC / ISSUE

Unless otherwise stated, the designs shown are subject to detailed site survey, and legal definition, the CDM Regulations, and the comments of the various relevant Local Authority Officers, Statutory Undertakers, Fire Officers, Engineers and the like. They are copyright, project specific and confidential and no part is to be used or copied in any way without the express permission of Architects Co-Partnership.

3RD PARTY INFORMATION

Nil. This drawing includes information provided by independent advisors and / or consultants, to whom all queries should be made. Architects Co-Partnership can accept no liability for its content or accuracy.

DO NOT SCALE FROM PRINTED DRAWING

DRAWING SUBJECT TO COPYRIGHT ACT

GallifordTry **ACP**

Architects' Co-Partnership
Northlaw House, Coopers Lane, Northlaw, Hertfordshire EN6 4PS
Telephone 01707 651411 Fax 01707 652800
Email : info@acparchitects.co.uk

client
Galliford Try Construction

project
THE GILBERT SCOTT
ST. PANCRAS

drawing
KITCHEN
PROPOSED PLAN

scales 1:25 @ A2	date drawn 0ct 2010	drawn by CS
checked date 0ct 2010	checked by CS	checked date 0ct 2010
checked by CS	checked date 0ct 2010	checked by DMF

drawing no.
4138-LGF-A-1400

revision
C1