


No implied license exists. This drawing should not be used to calculate areas for the purposes of valuation. Do not scale this drawing. All dimensions to be checked on site by the contractor and such dimensions to be their responsibility. All work must comply with relevant British Standards and Building Regulations requirements. Drawing errors and omissions to be reported to the architect.

Revisions

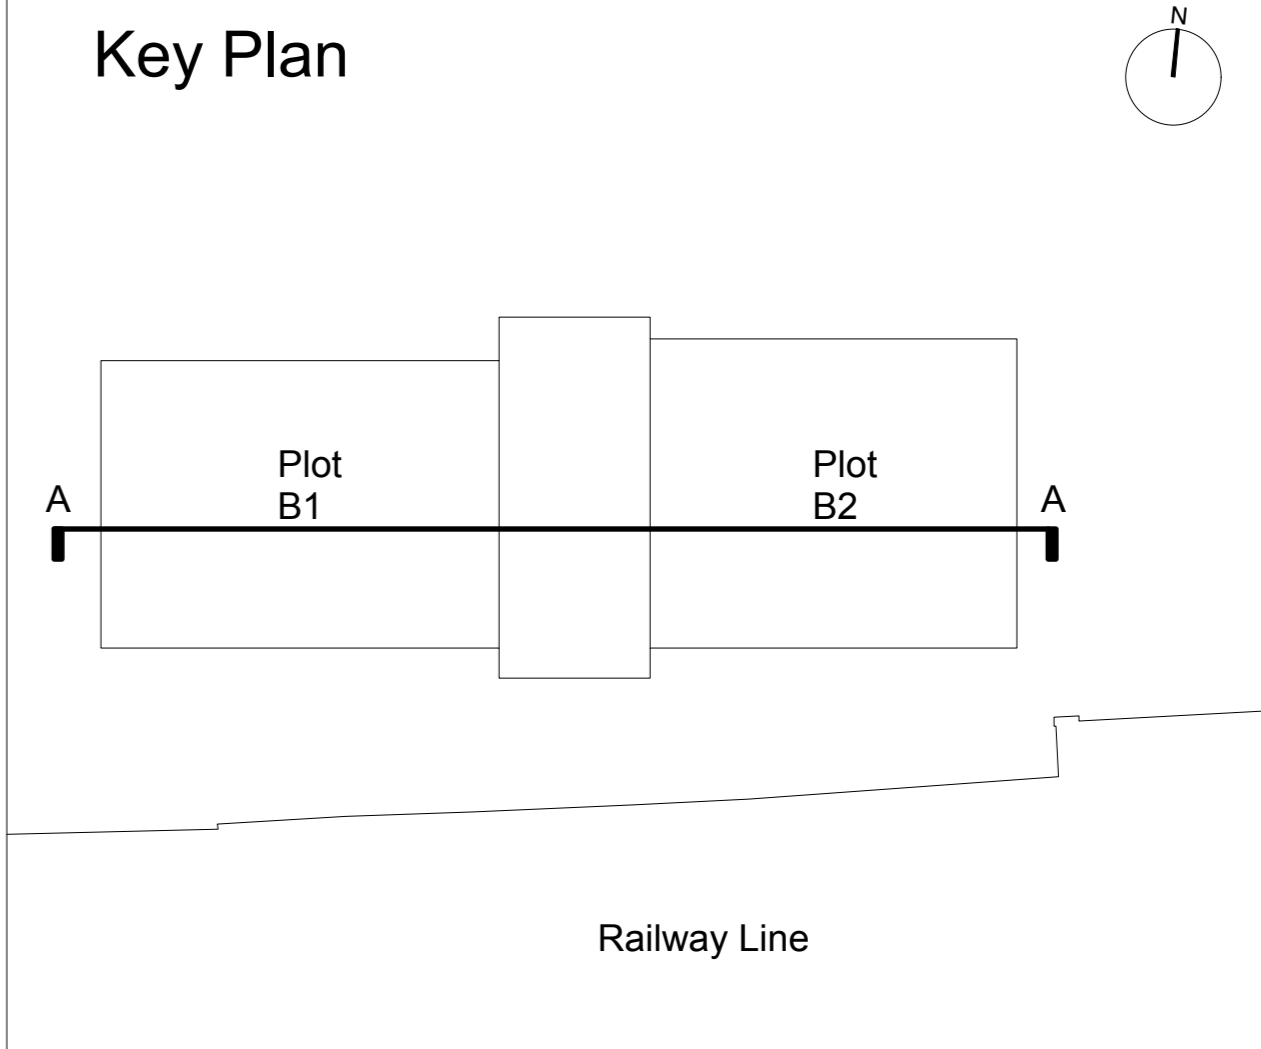



HawkinsBrown
 159 St John Street London EC1V 4QU
 020 7336 8030t
 mail@hawkinsbrown.com
 www.hawkinsbrown.com

Project
Agar Grove Estate Regeneration


Drawing
Plot B Proposed Long Section A

Scale @A0 (@A3)	Date
1:100	January 2014
Drawn by	Checked by
JW	EC
Job Number	Status
HB1423	Planning
Drawing No. & Revision	
1423_DWG_PlotB_00_230	


Key Plan

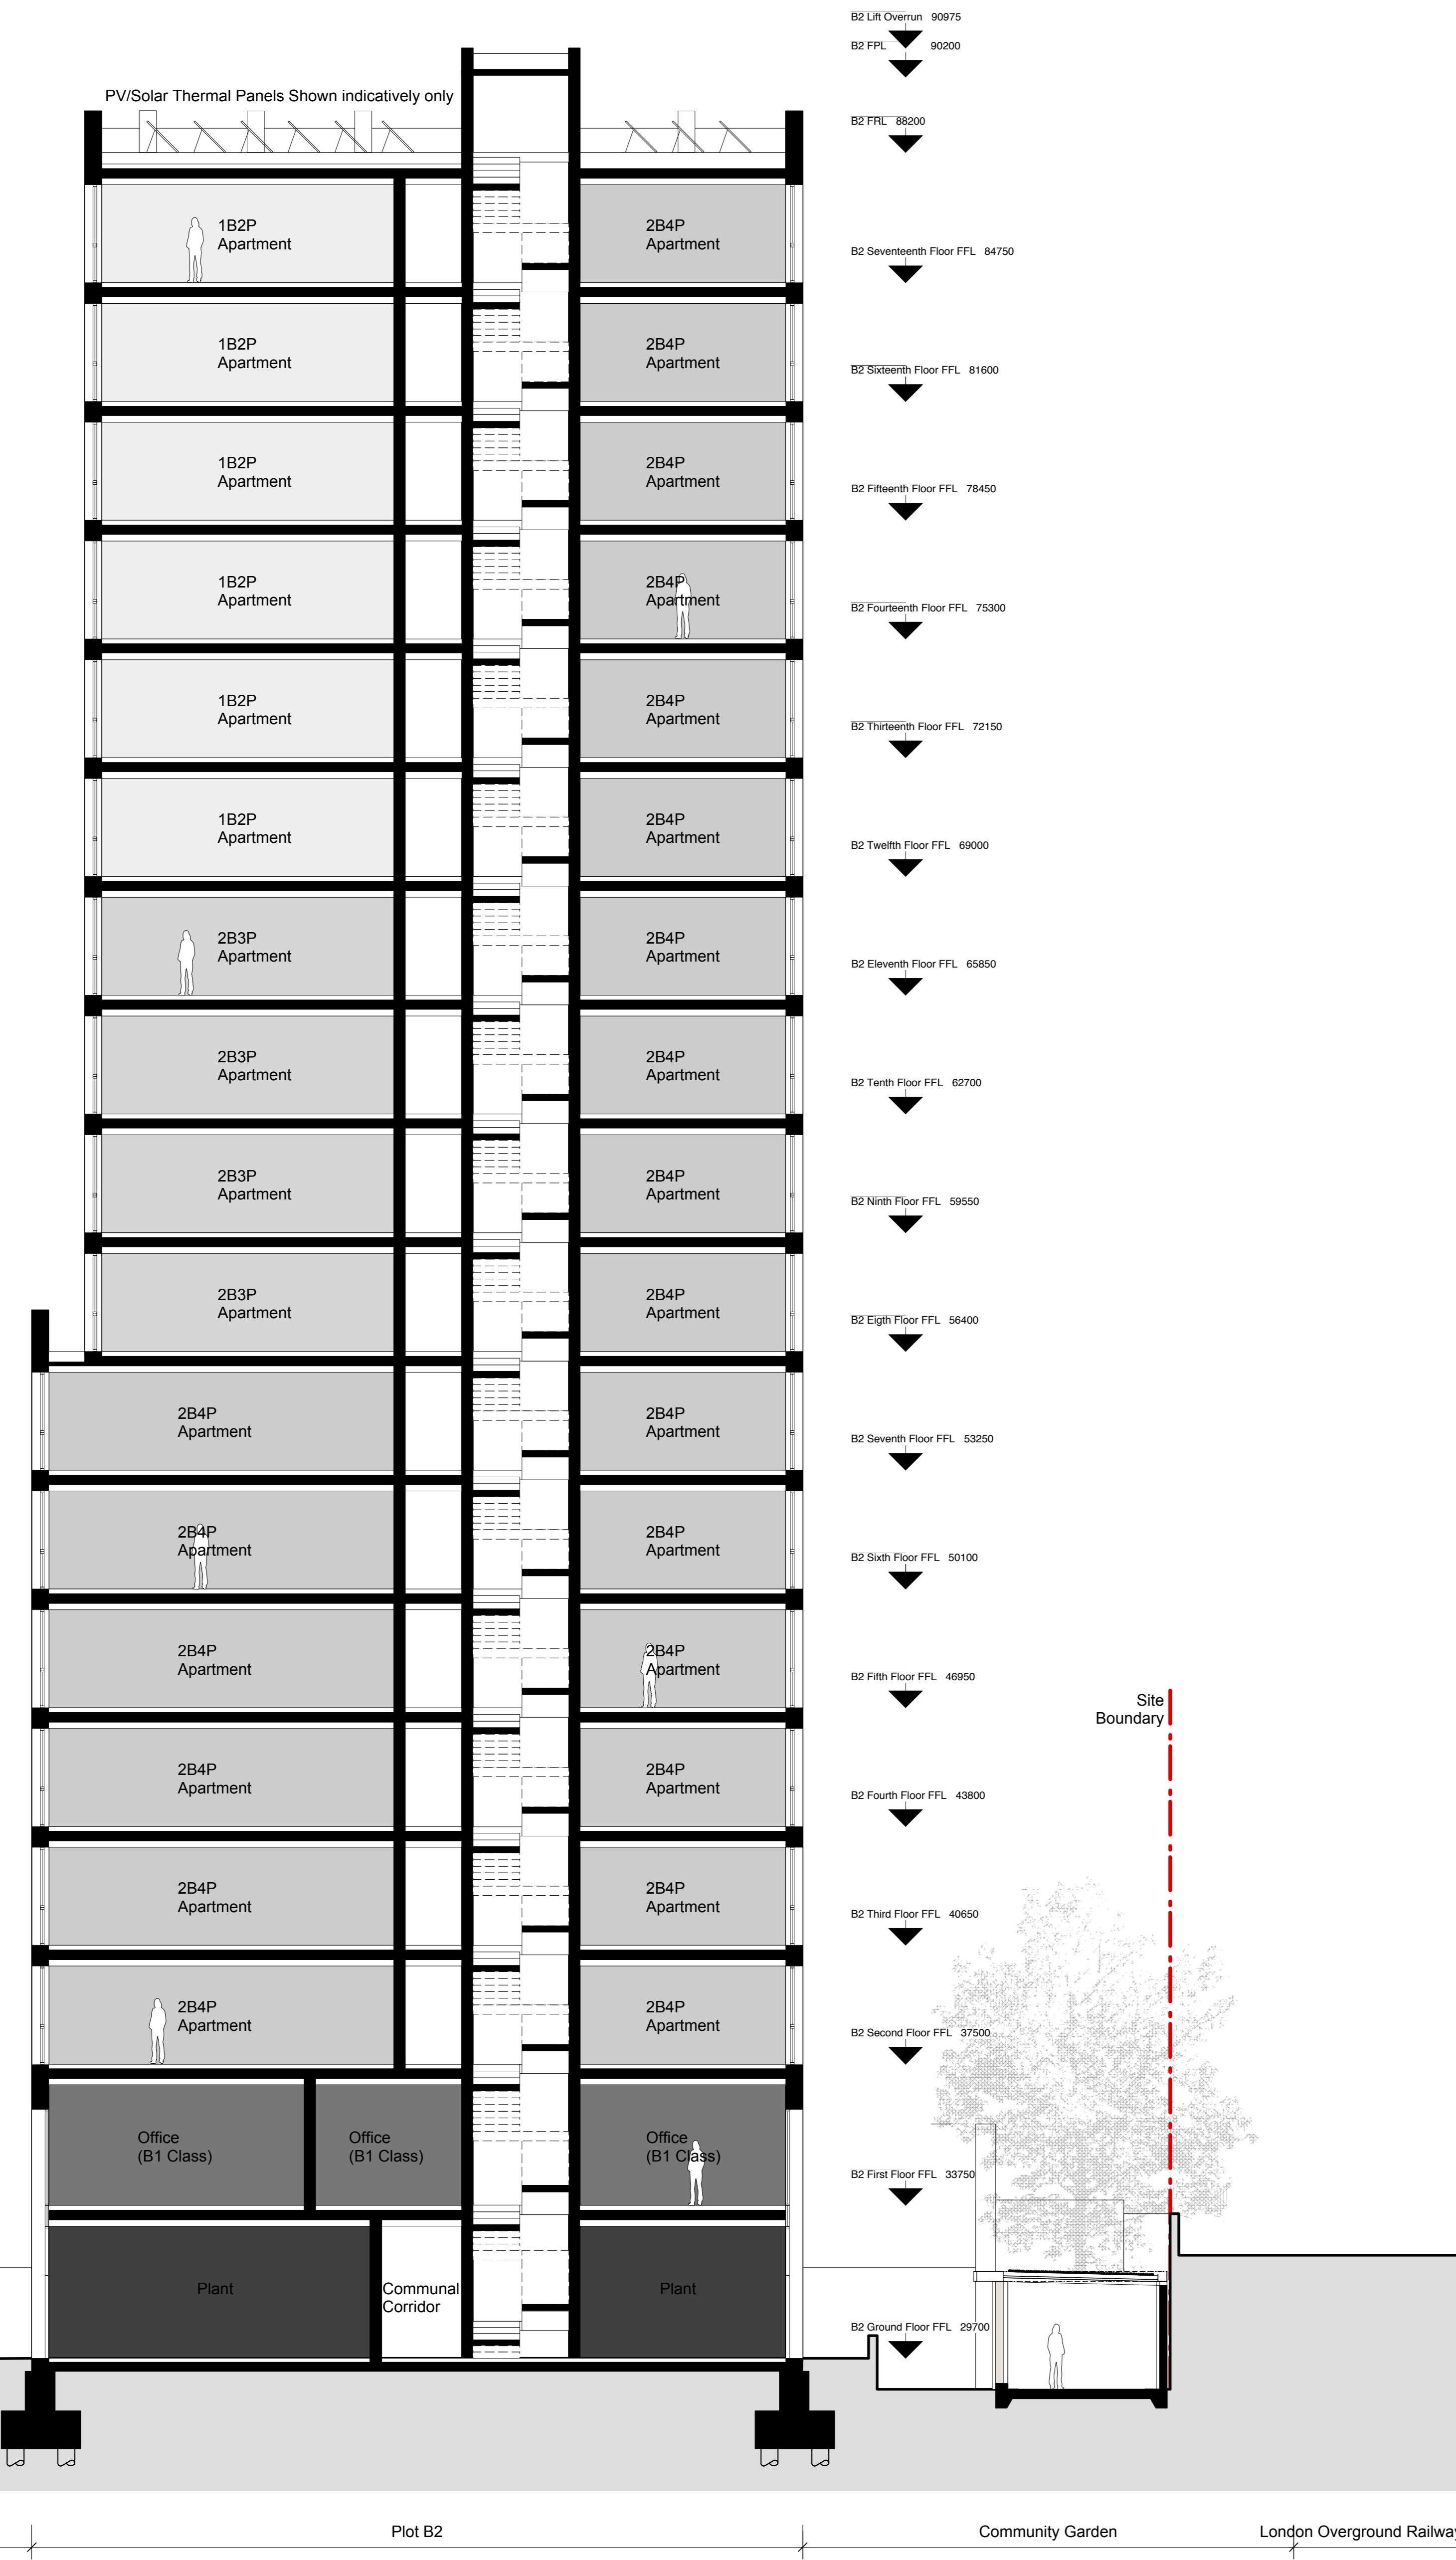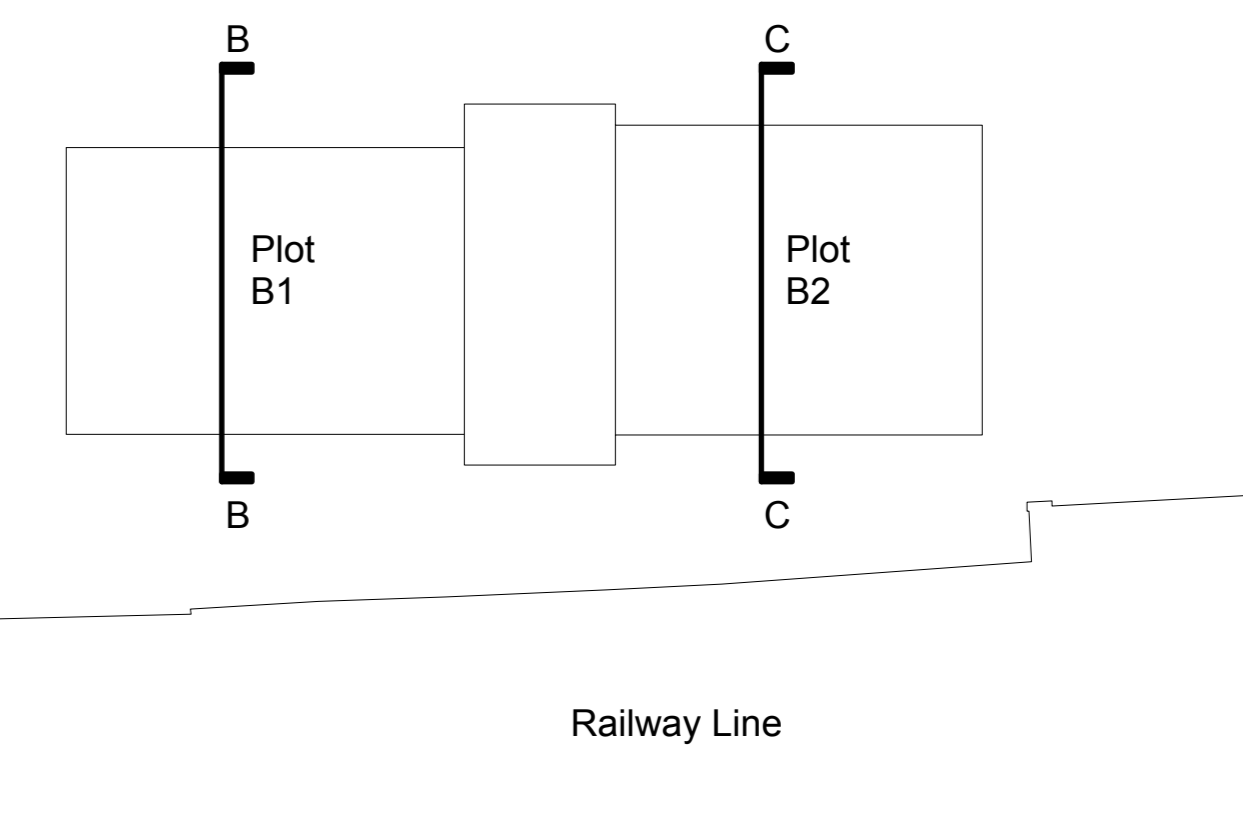

01 Section C
Scale 1:100 @ A0

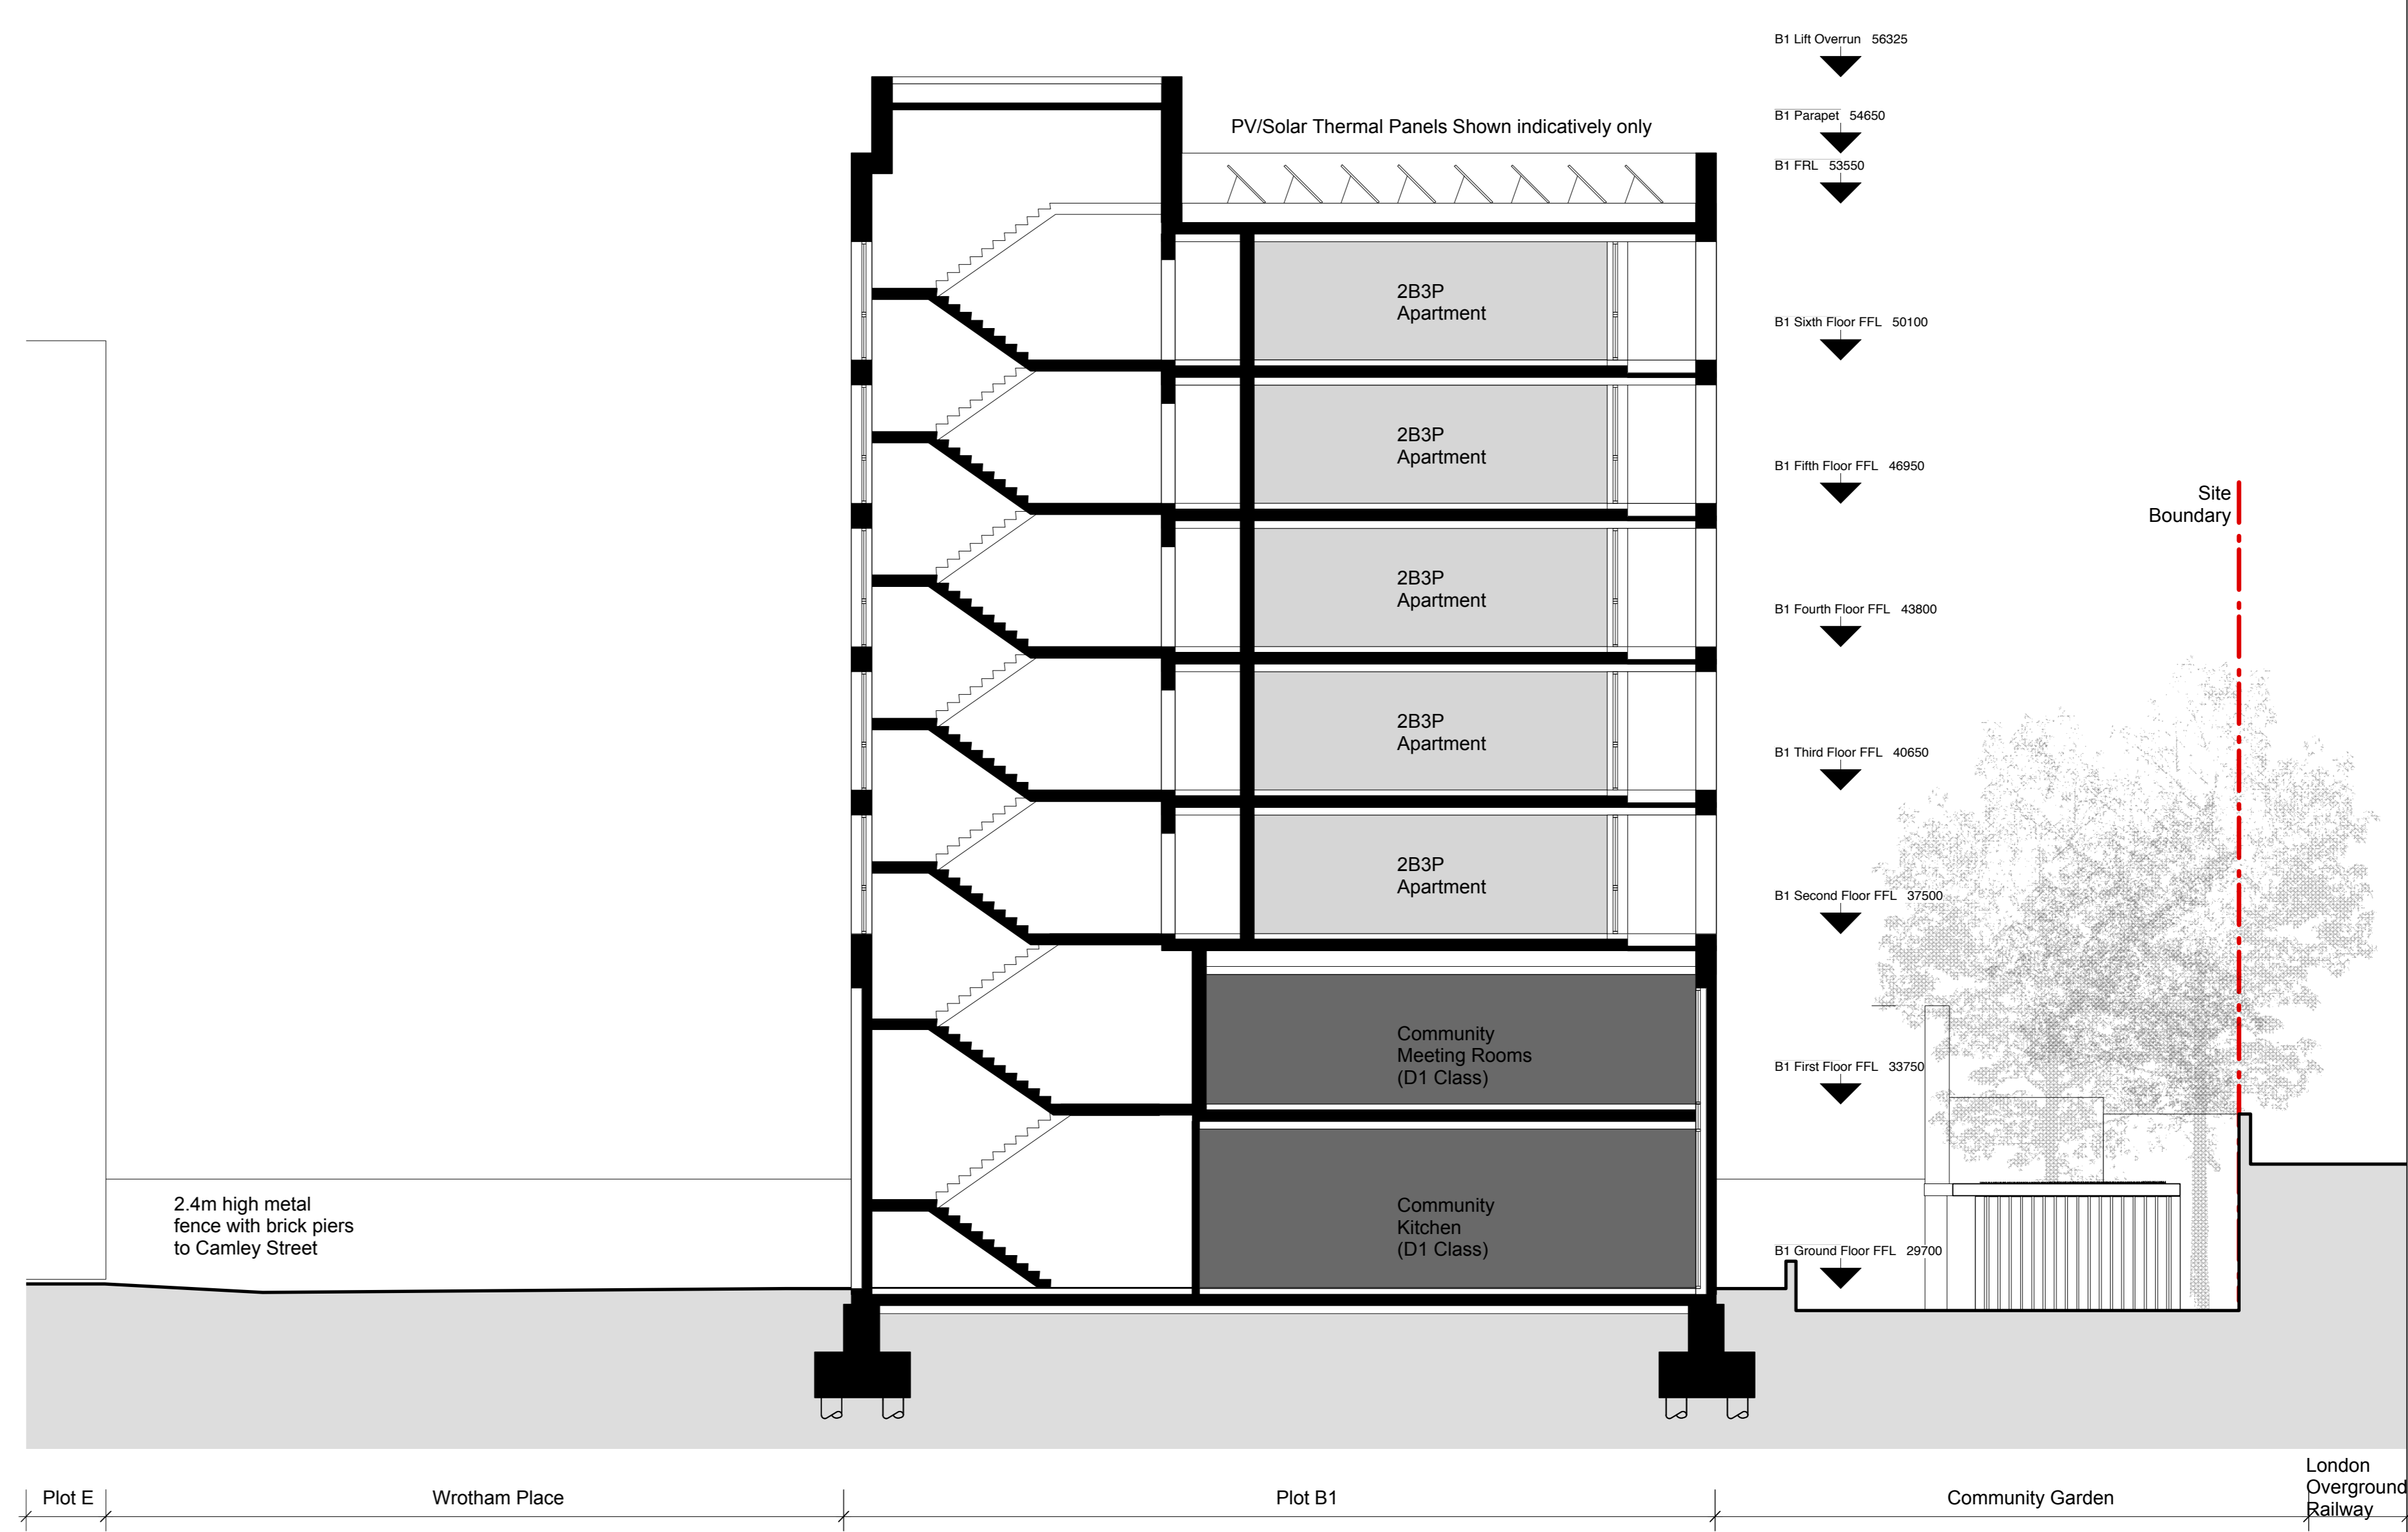

02 Section B
Scale 1:100 @ A0

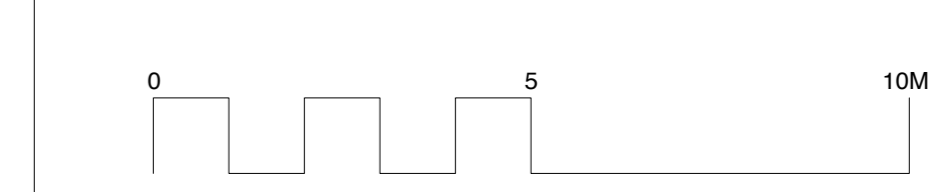

HawkinsBrown
159 St John Street
London
EC1V 4QU
020 7336 8030t
mail@hawkinsbrown.com
www.hawkinsbrown.com

Project
Agar Grove
Estate Regeneration

Drawing
Plot B1 & Plot B2
Proposed Sections B & C

Scale @A0 (@A3)	Date
1:100	January 2014
Drawn by	Checked by
JW	EC
Job Number	Status
HB1423	Planning

Drawing No. & Revision
1423_DWG_PlotB_00_231