

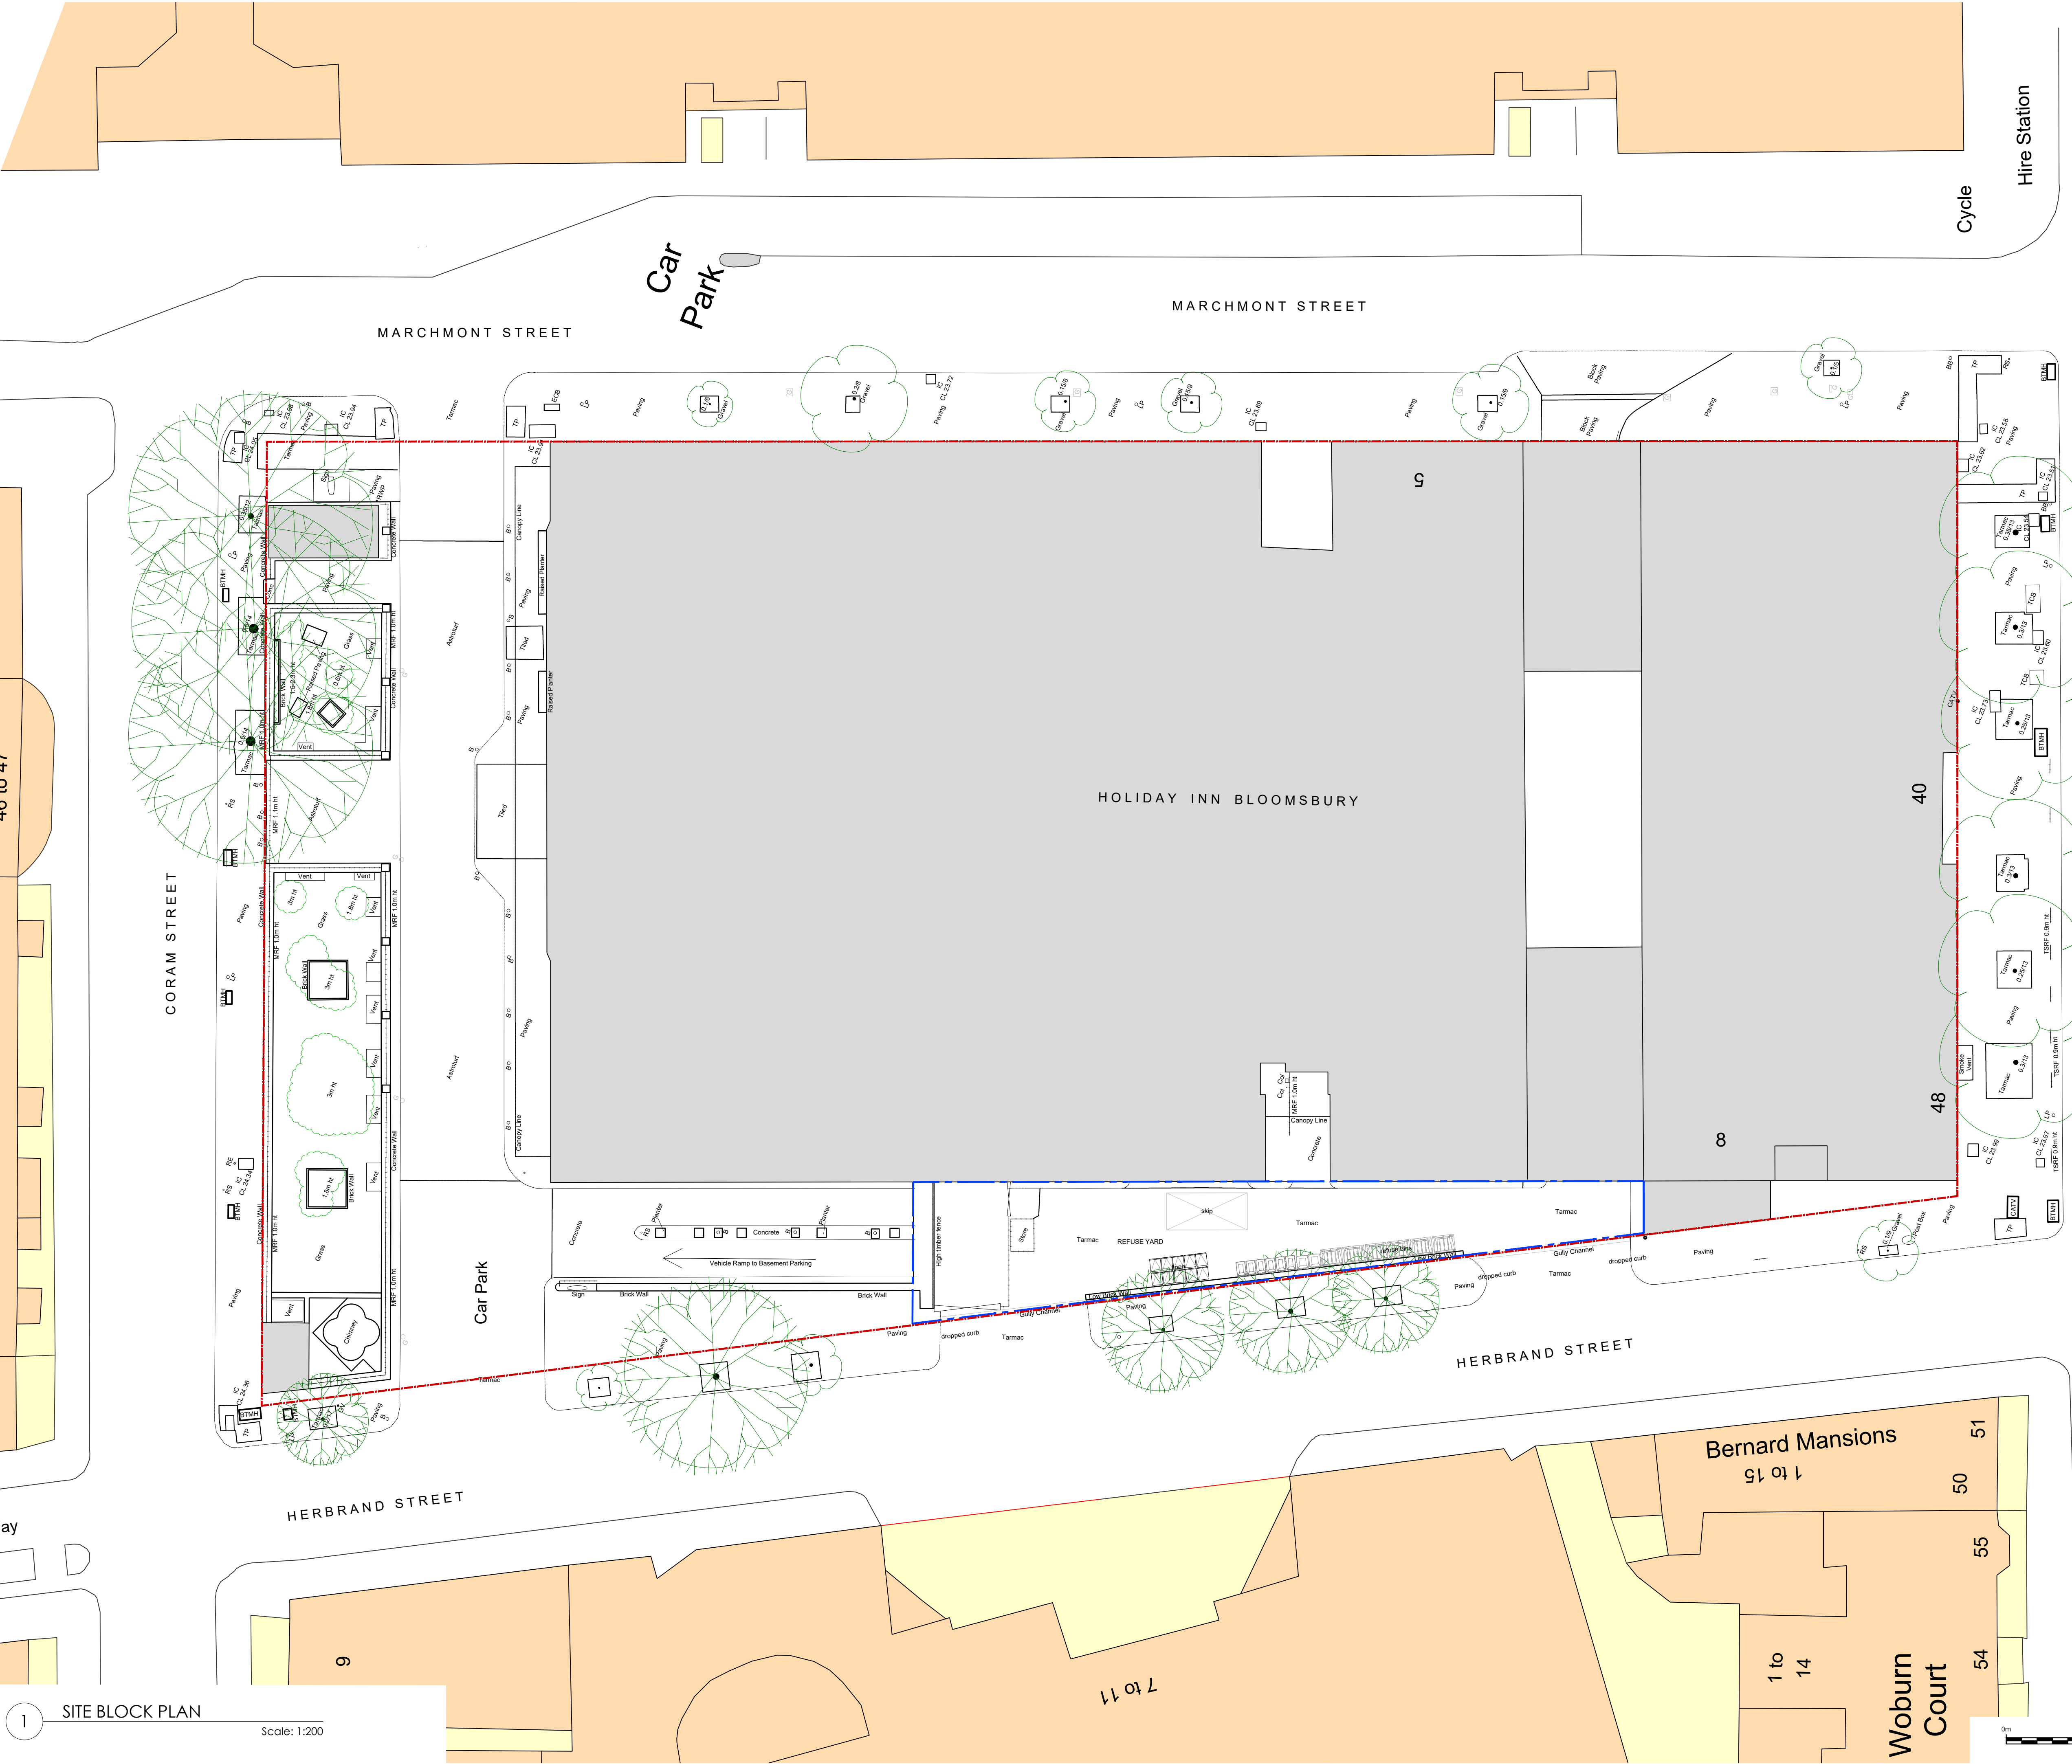


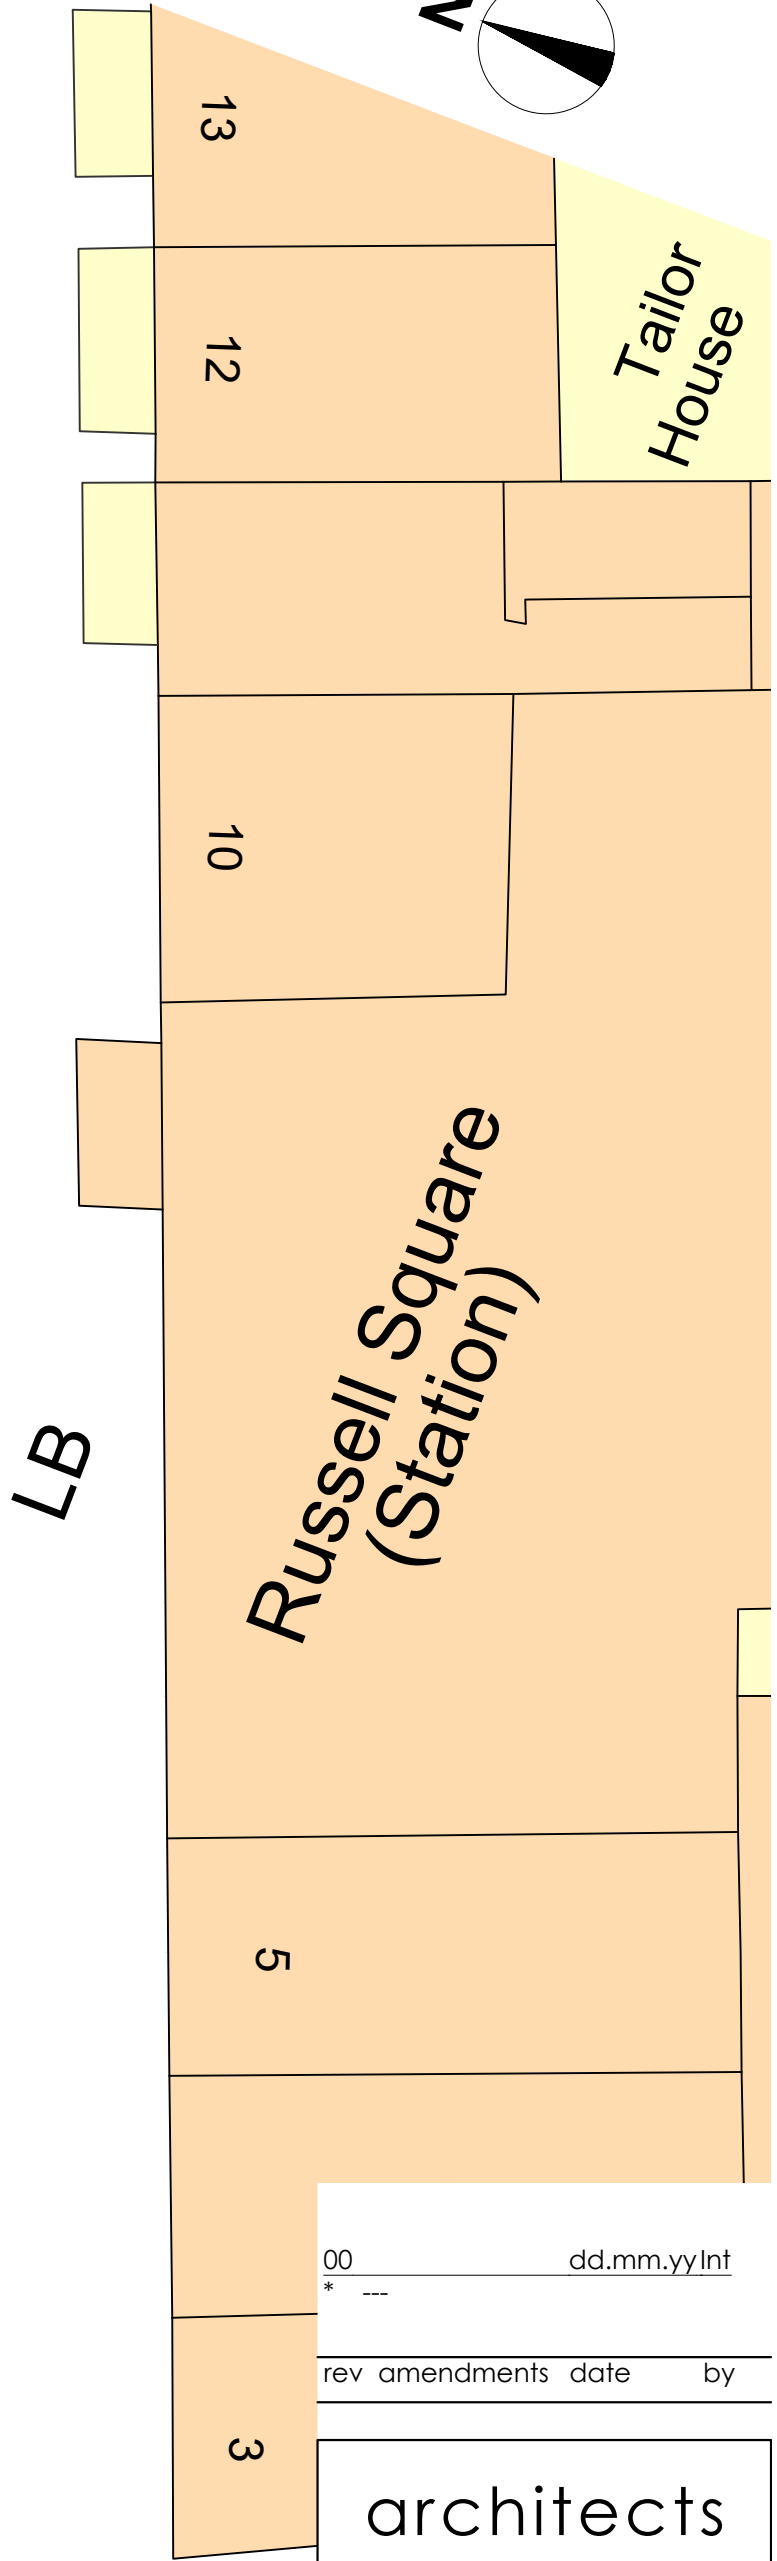

1 SITE BLOCK PLAN
Scale: 1:200

Grid
This drawing must not be reproduced without permission.
Do not scale from drawing.
Contractor to check all dimensions on site.
Report discrepancies to the architect.

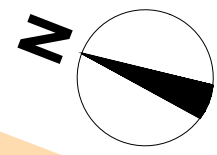

00	dd.mm.yyInt
rev	amendments
date	by

architects

ipa

55 Kingstown Street
London NW1 8JP
T + 44 (0) 20 7436 1133
W ipa-architects.com

Project
HOLIDAY INN BLOOMSBURY
CORAM STREET
LONDON
WC1N 1HT

Drawing Title
EXISTING
REFUSE AREA HERBRAND ST
SITE BLOCK PLAN

Drawing Status	
PLANNING	
Date	Drawn by
26.04.2022	RVW
Scale	
A1 @ 1:100	A3 @ 1:200
Drawing No.	Rev
22021.EX.002	00
Cad File	
22021.EX.100	
© IPA Architects: All rights reserved.	