



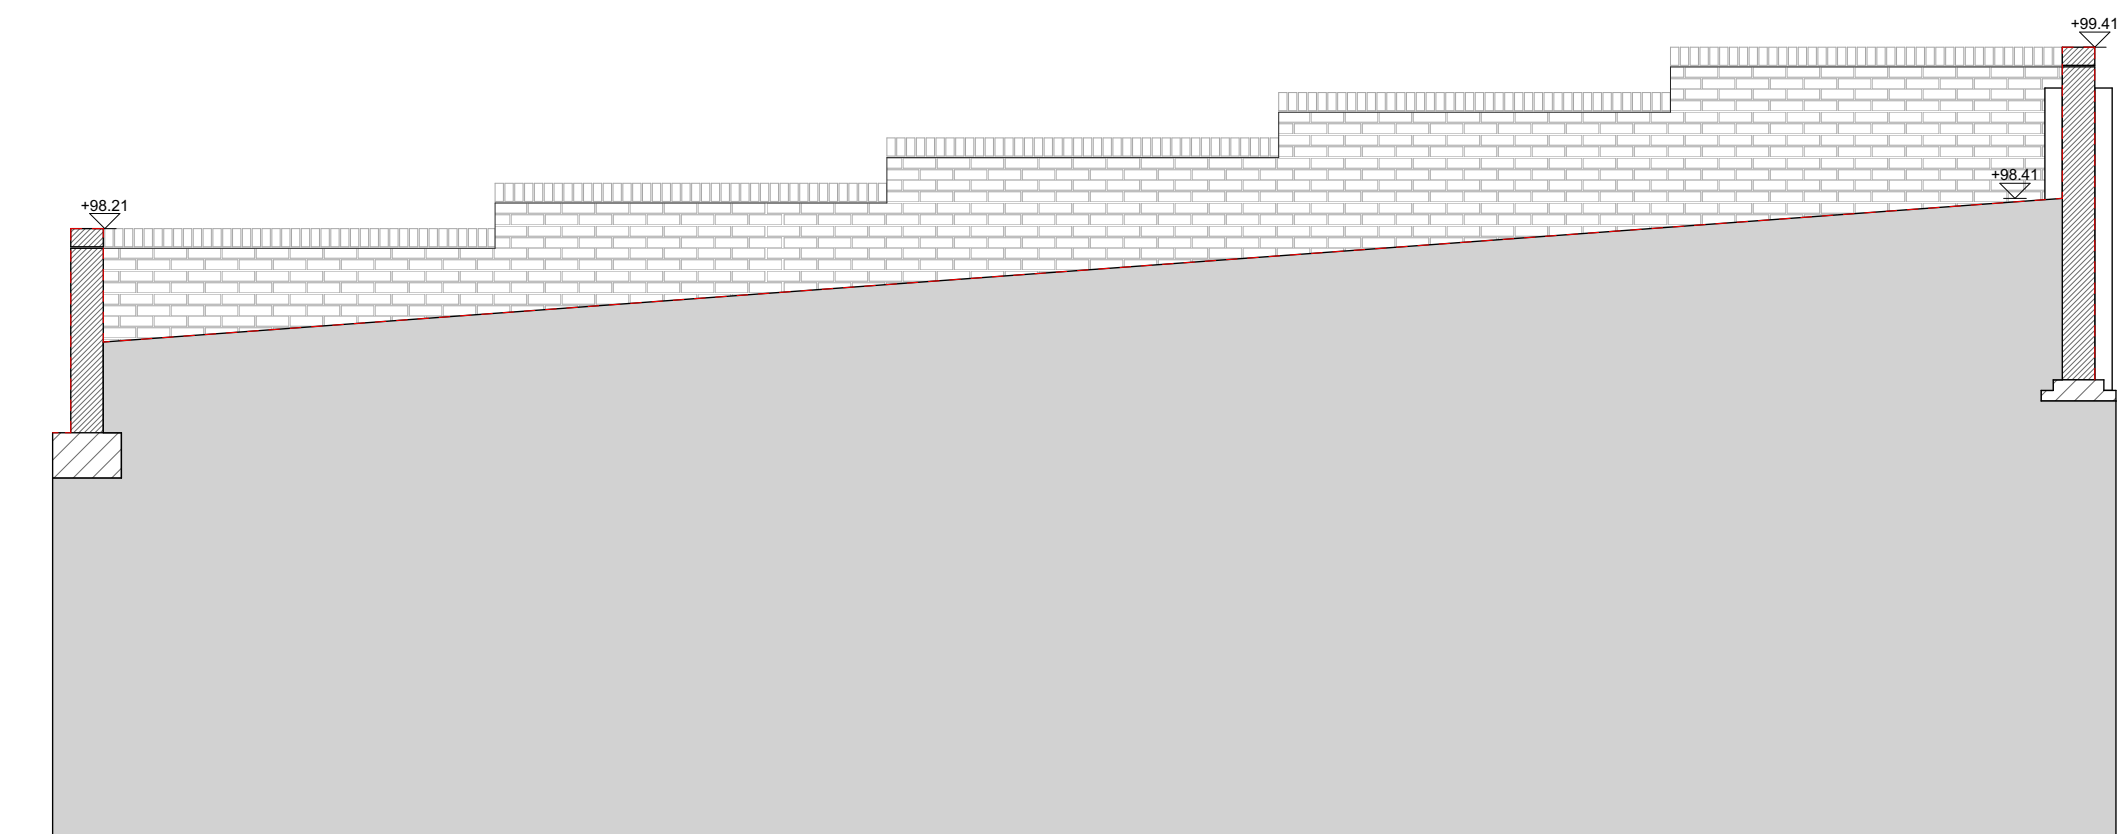


E1 East Boundary Wall, Street Facing

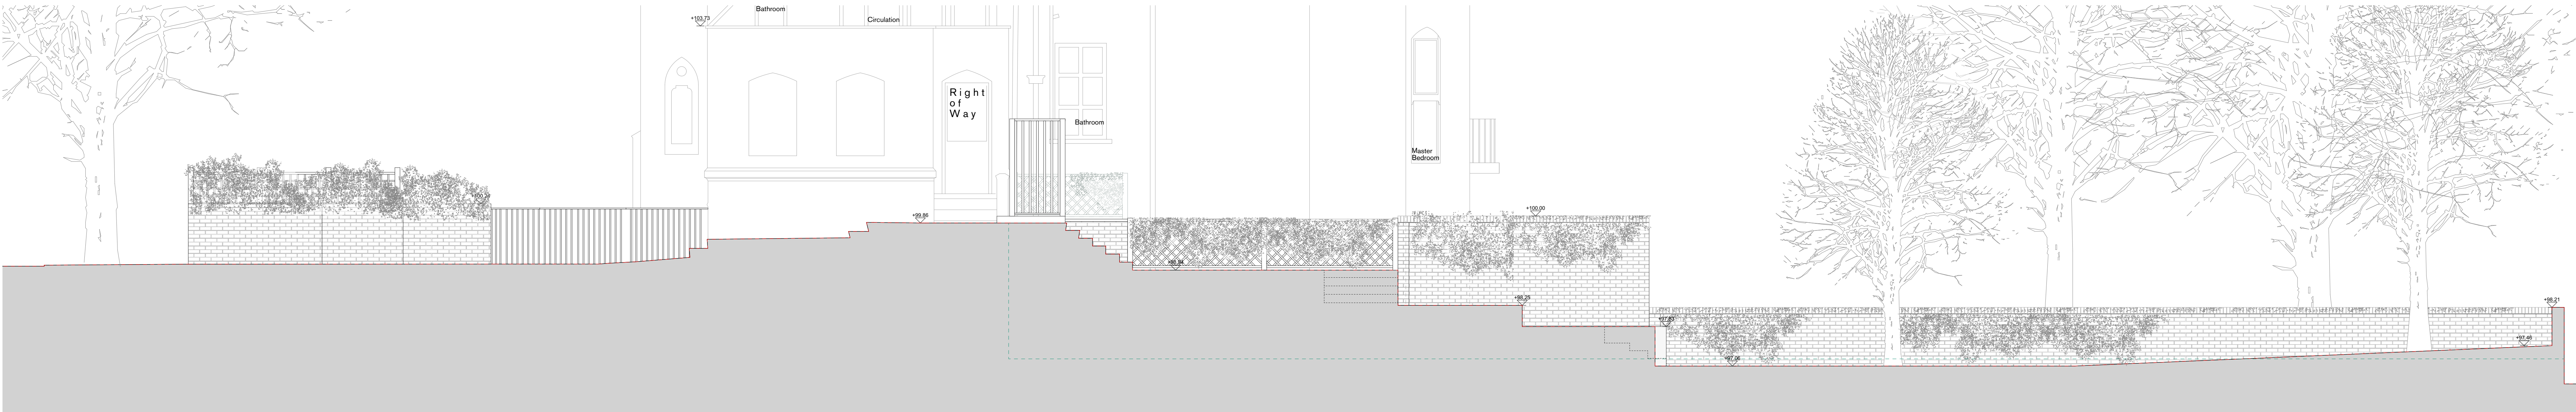


E3 West Boundary Wall, East Facing




E2 South Boundary Wall, North Facing

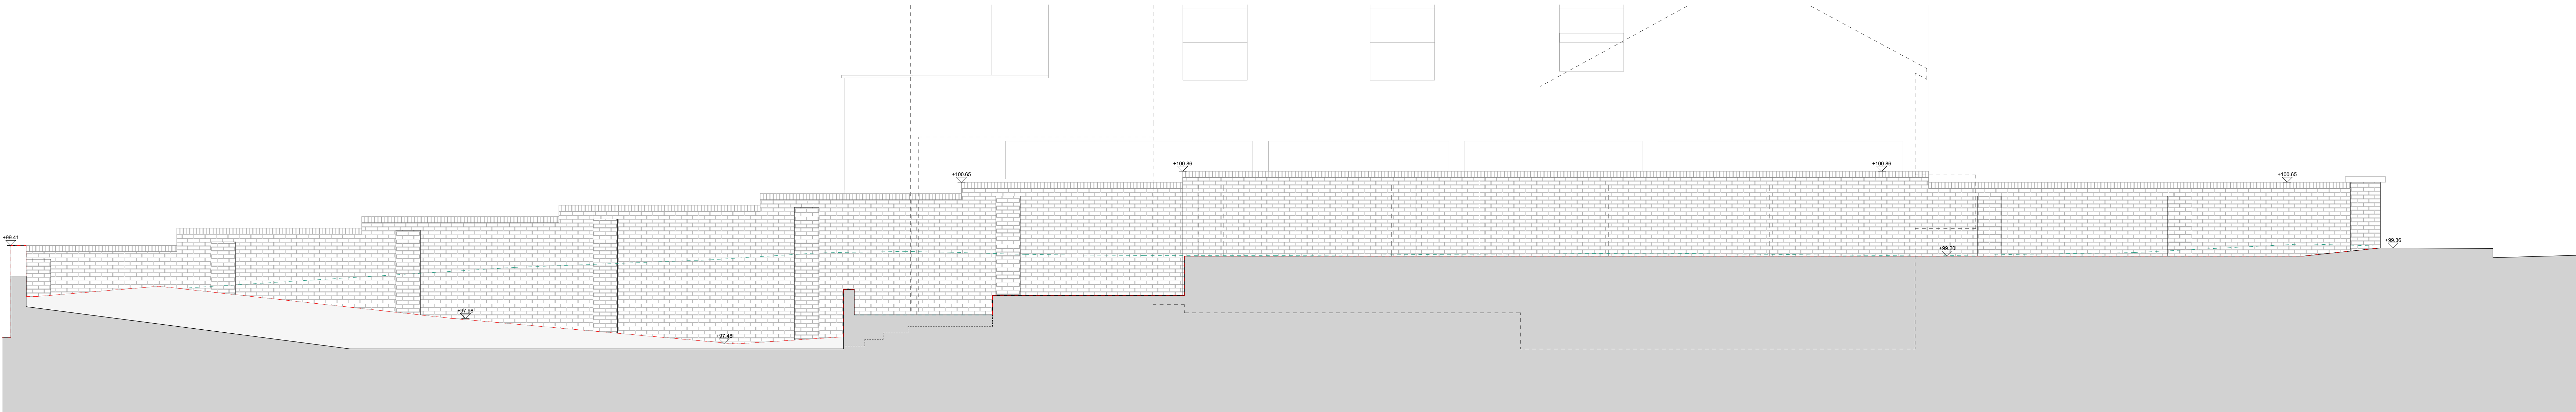

E4 North Boundary Wall, South Facing

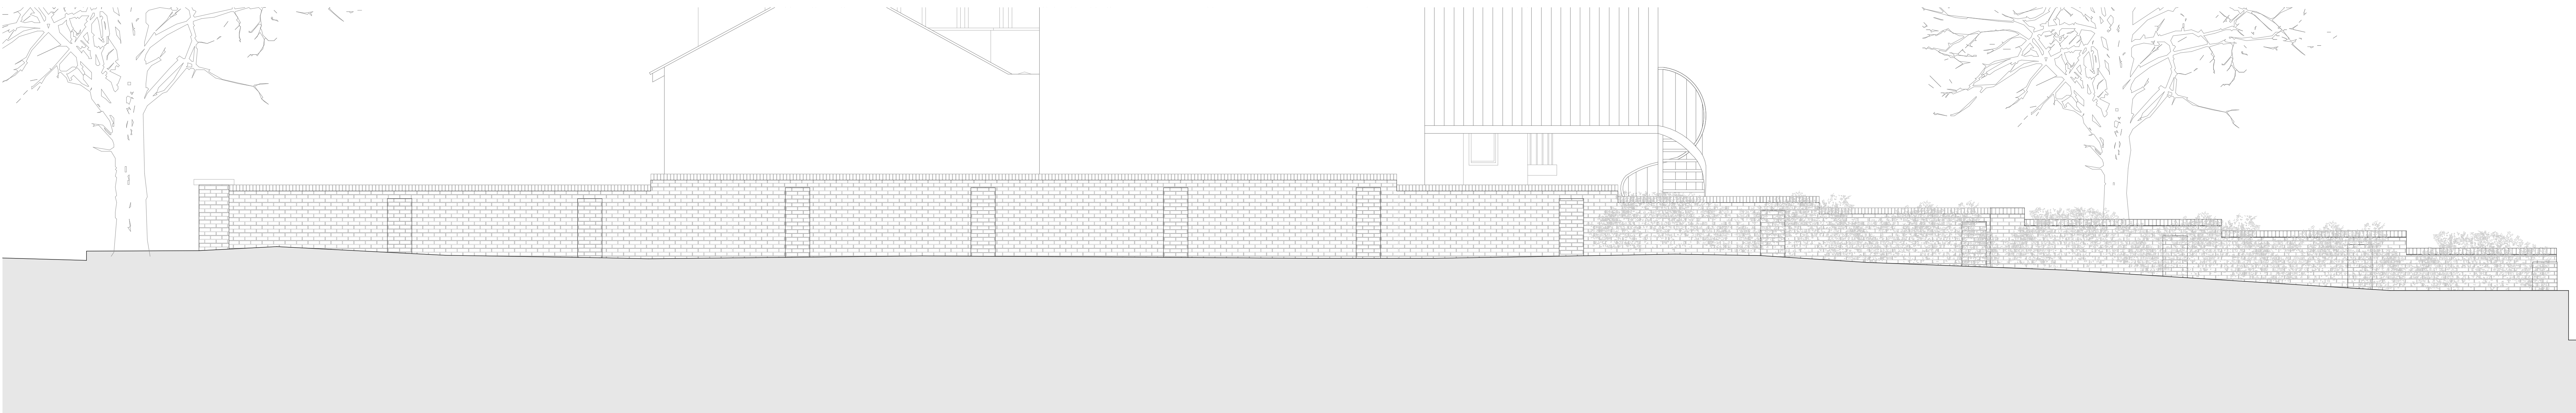

E5 North Boundary Wall, North Facing

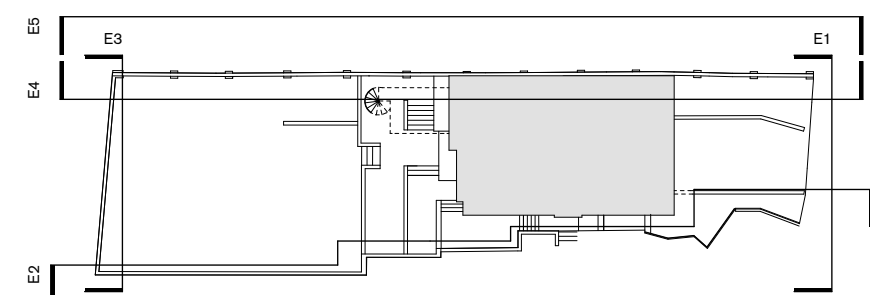

General notes:
All dimensions are approximate and subject to a full measured survey
All drawings to be read in conjunction with Structural Engineers and Services Engineers drawings. Any discrepancies are to be highlighted and brought to the attention of the Architects.

Notes:

INDEX	DATE	REVISION
T00	08.07.22	Tender Information

Caruso St John Architects

9 Lyndhurst Terrace

Existing Garden Walls

Suitable for Tender

474	CSJ	00	ZZ	E	A	0350	D2	T00
1:50	1189 x 841	08.07.22				CC	CC	
Scale	Scale 1/1000	Date	Revised	Drawn	Checked			
Stage 4								
Project Name								

Client:
David Smith and Puatapa Guthrie
London, NW9 5GA

Architect:
Caruso St John Architects LLP
1 Coote Street, London E2 8AG, UK, +44 (0)20 7813 3161, london@carusostjohn.com