


NOTE:
PLEASE REFER TO ARCHITECT'S DRAWINGS FOR LOCATIONS OF BAT BOXES TO THE BUILDING
4NO. LOG PILES TO BE DISTRIBUTED ALONG BOUNDARY

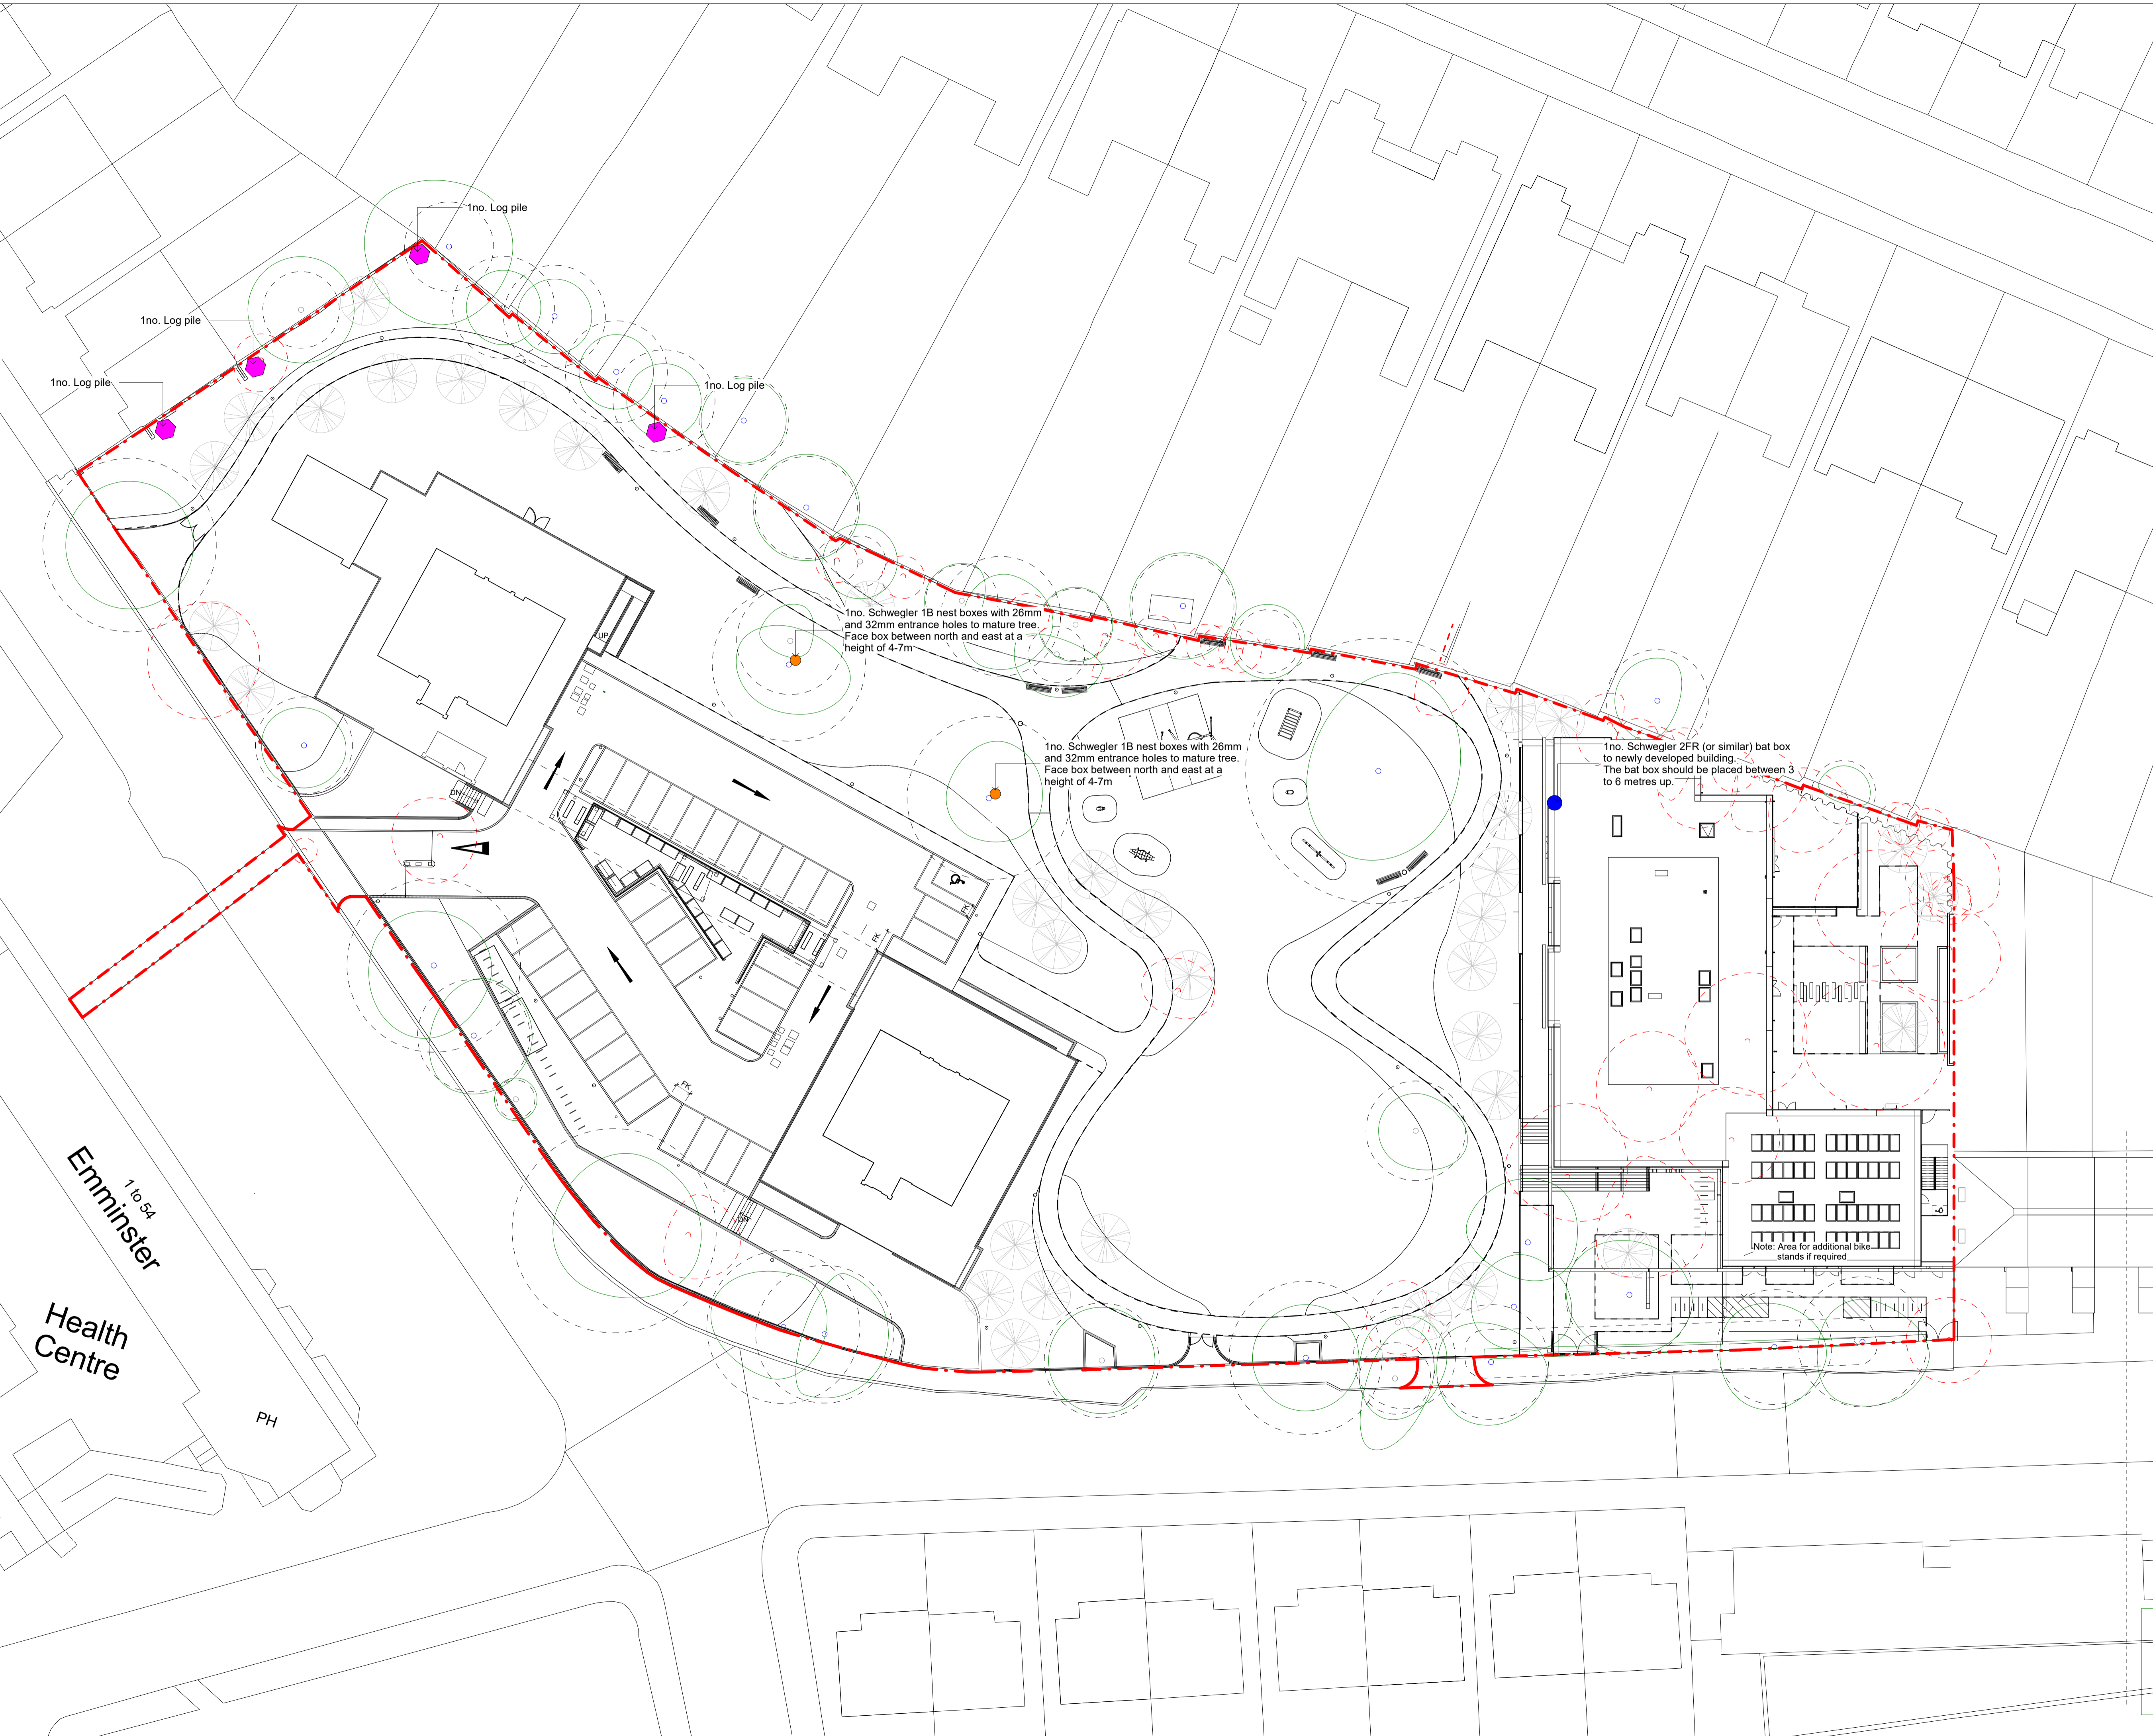

Emminster
1 to 54
Health Centre
PH

Notes
1. This drawing is the property of fabrik ltd. It must not be copied or reproduced without written consent.
2. Only figured dimensions are to be taken from this drawing. All contractors must visit site and be responsible for taking and checking all dimensions related to the works shown on the drawing.
3. A detailed play strategy will be developed in accordance with residents in line with Condition 14 of 20134676/Ply Hybrid Planning Consent
4. This drawing uses colour. Do not rely on a monochrome copy

No.	Date	Reason	BY Name
C01	08/07/2022	Ecological Enhancements Plan	DY
Revisions			

fabrik

First Floor
4-8 Emerson Street
London
SE1 8DU

T: 0207 620 1453
F: 0207 281 9128
E: london@fabrikuk.com
W: www.fabrikuk.com

Project
Abbey Area Phase 02 for
WATES Construction for the London Borough of Camden

Drawing
Ecological Enhancements Plan

Scale 1 : 200 Date @A0 08/07/22 Checked MB Drawn DY

Drawing No. 440300 -FAB-S1-XX-DR-L-9230 Revision C01

Preliminary Issued for Design Information
 Issued for Planning Approval Issued for Tender
 Issued for Construction As Built