
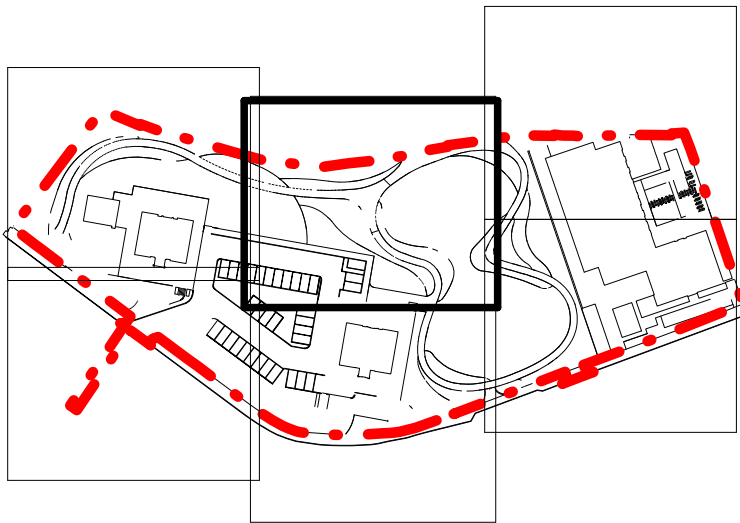


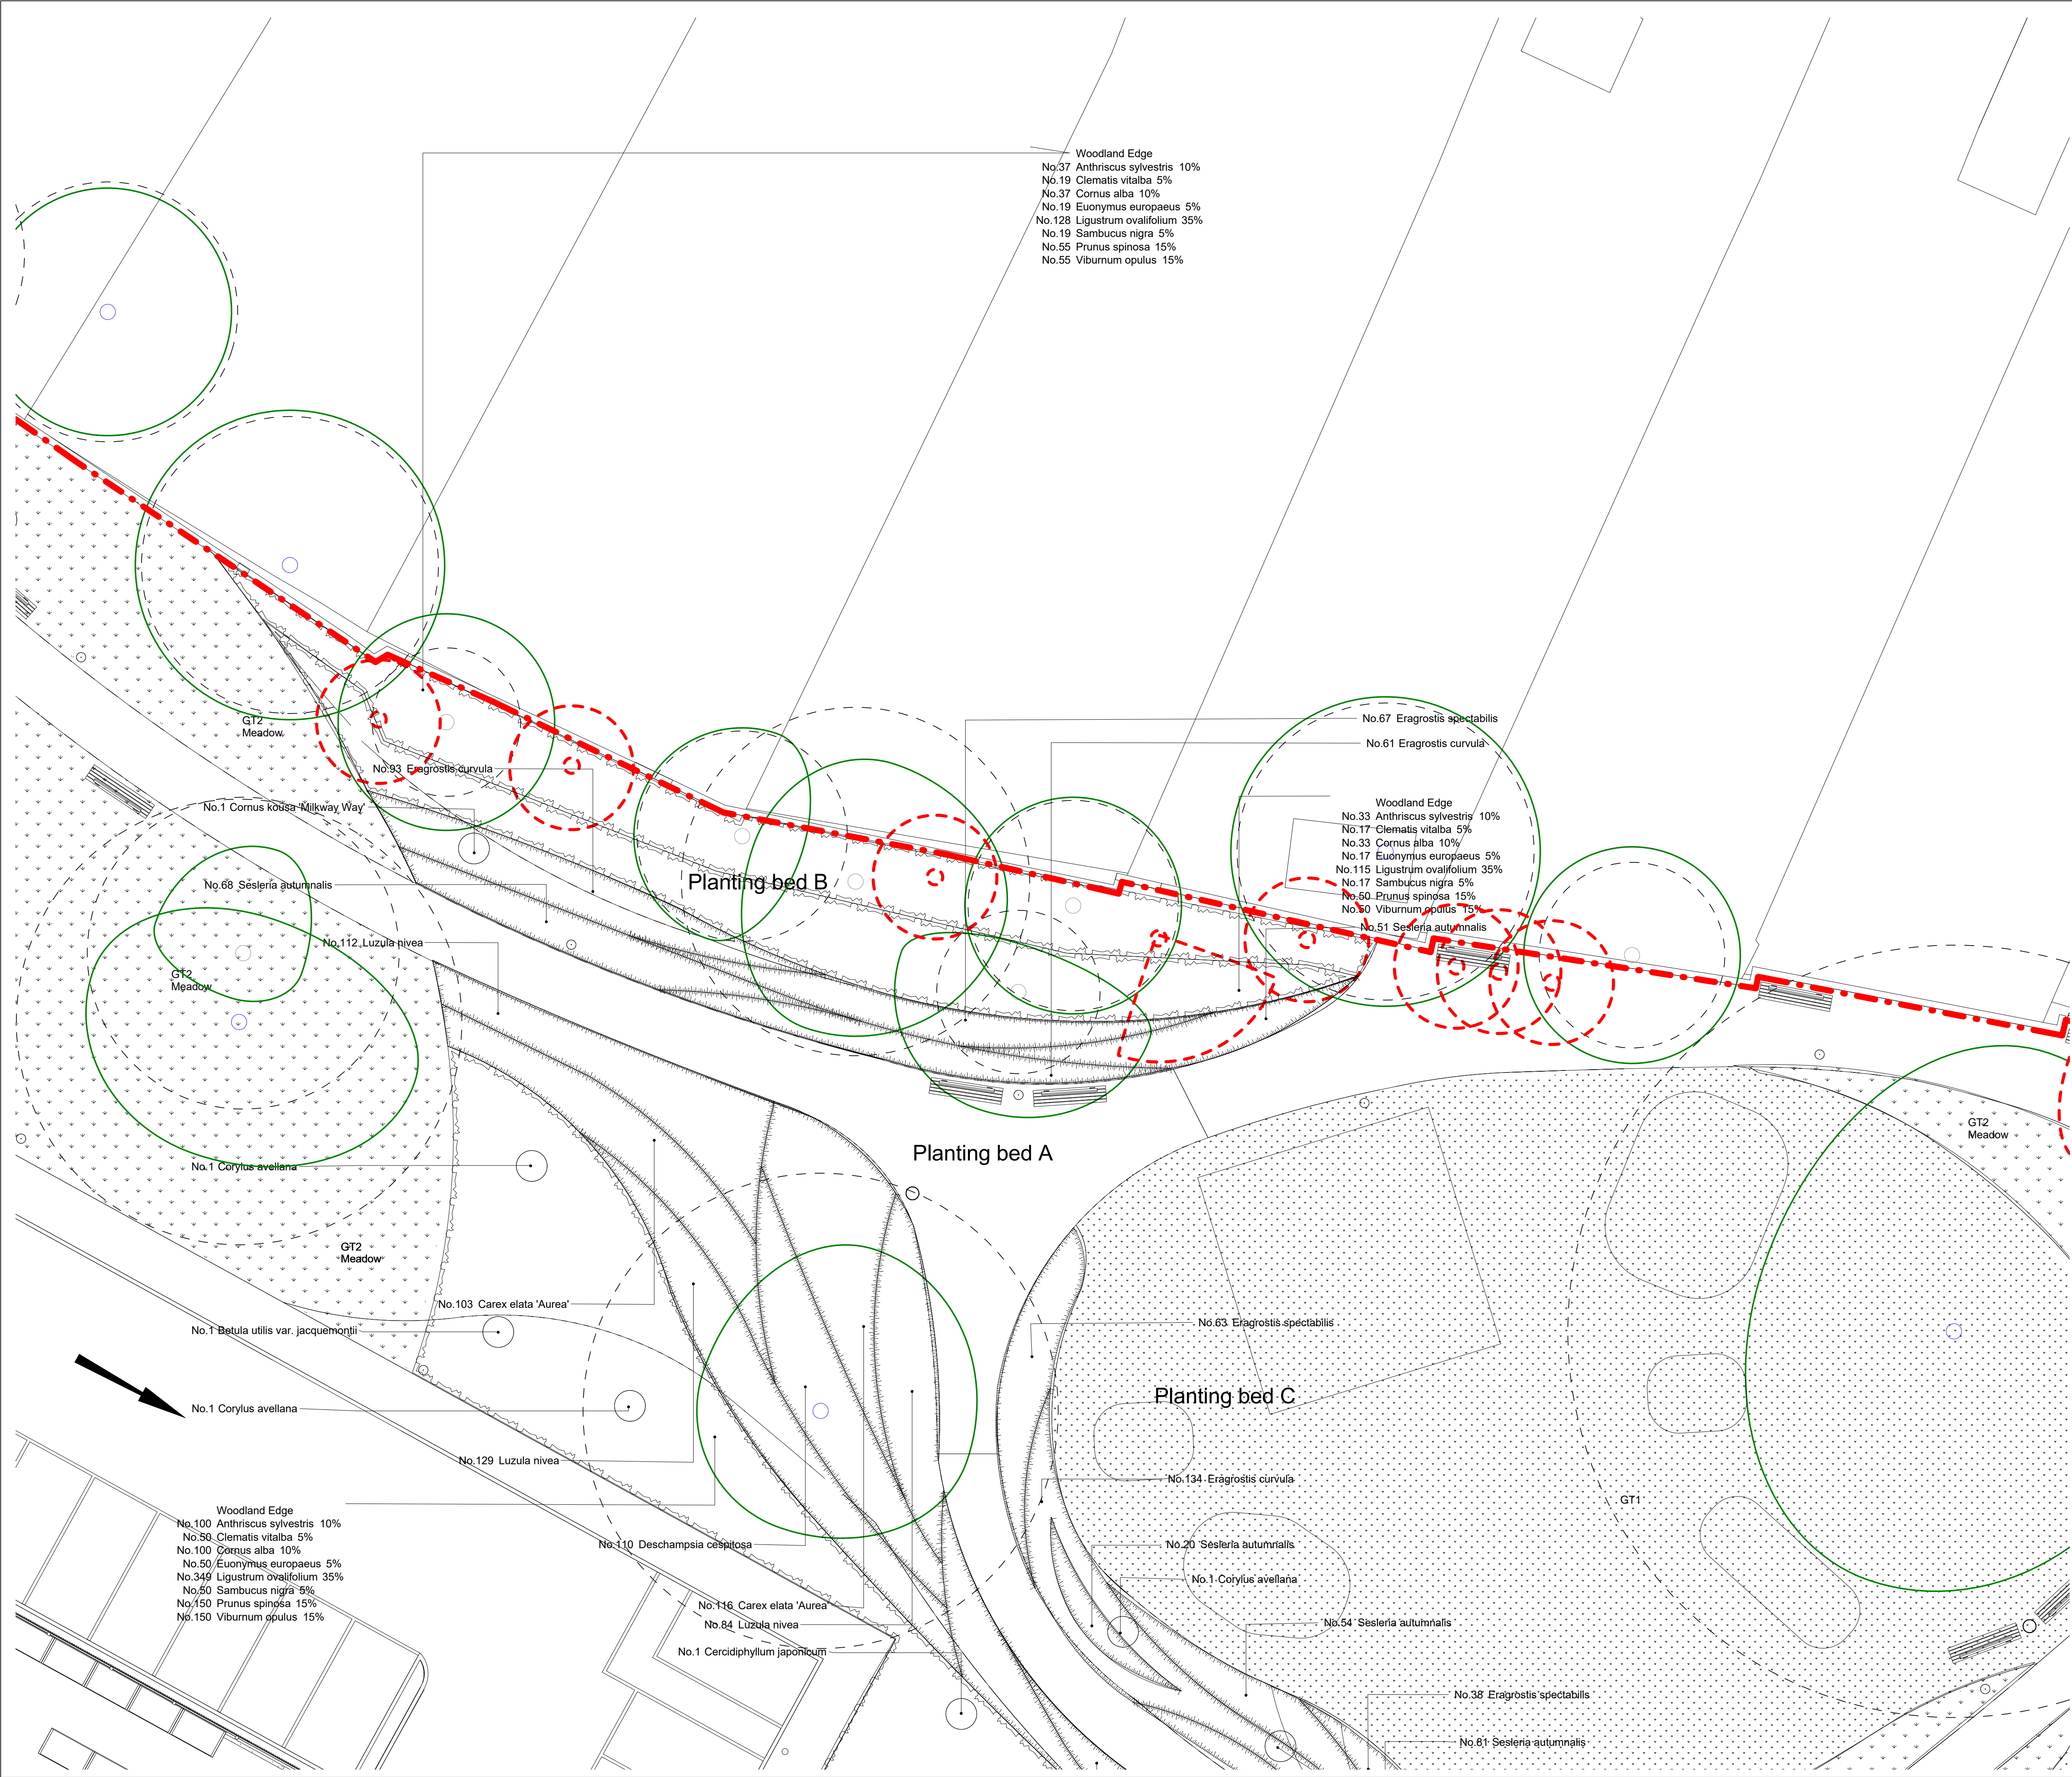

- Notes
- This drawing is the property of fabrik ltd. It must not be copied or reproduced without written consent.
 - Only figured dimensions are to be taken from this drawing. All contractors must visit site and be responsible for taking and checking all dimensions related to the works shown on the drawing.
 - A detailed play strategy will be developed in accordance with residents in line with Condition 14 of 2013/4678/P the Hybrid Planning Consent.
 - This drawing uses colour. Do not rely on a monochrome copy

No.	Date	Reason	Name
C04	03/03/2022	Planting reverted to pre VE exercise	JC
C03	09/12/2021	Planting updated in accordance with revised budget	JC
C02	06/10/2021	Planting VE exercise	JC
C01	07/05/2021	STAGE 5 Issue	JC

fabrik

First Floor
4-6 Emerson Street
London
SE1 9DU

T : 0207 620 1453
F : 0207 261 9126
E : london@fabrikuk.com
W : www.fabrikuk.com

Project

Abbey Area Phase 02 for
WATES Construction for the London Borough of Camden

Drawing

Detailed Soft Landscape Plan Sheet 3 of 6

Scale	Date	Checked	Drawn
As indicated@A1	07/05/21	MB	JC

Drawing No.	Revision
440300 -FAB-S1-XX-DR-L-9303	C04

STAGE 5 CONSTRUCTION

Drawing sheet size - A1

Copyright Reserved ©