


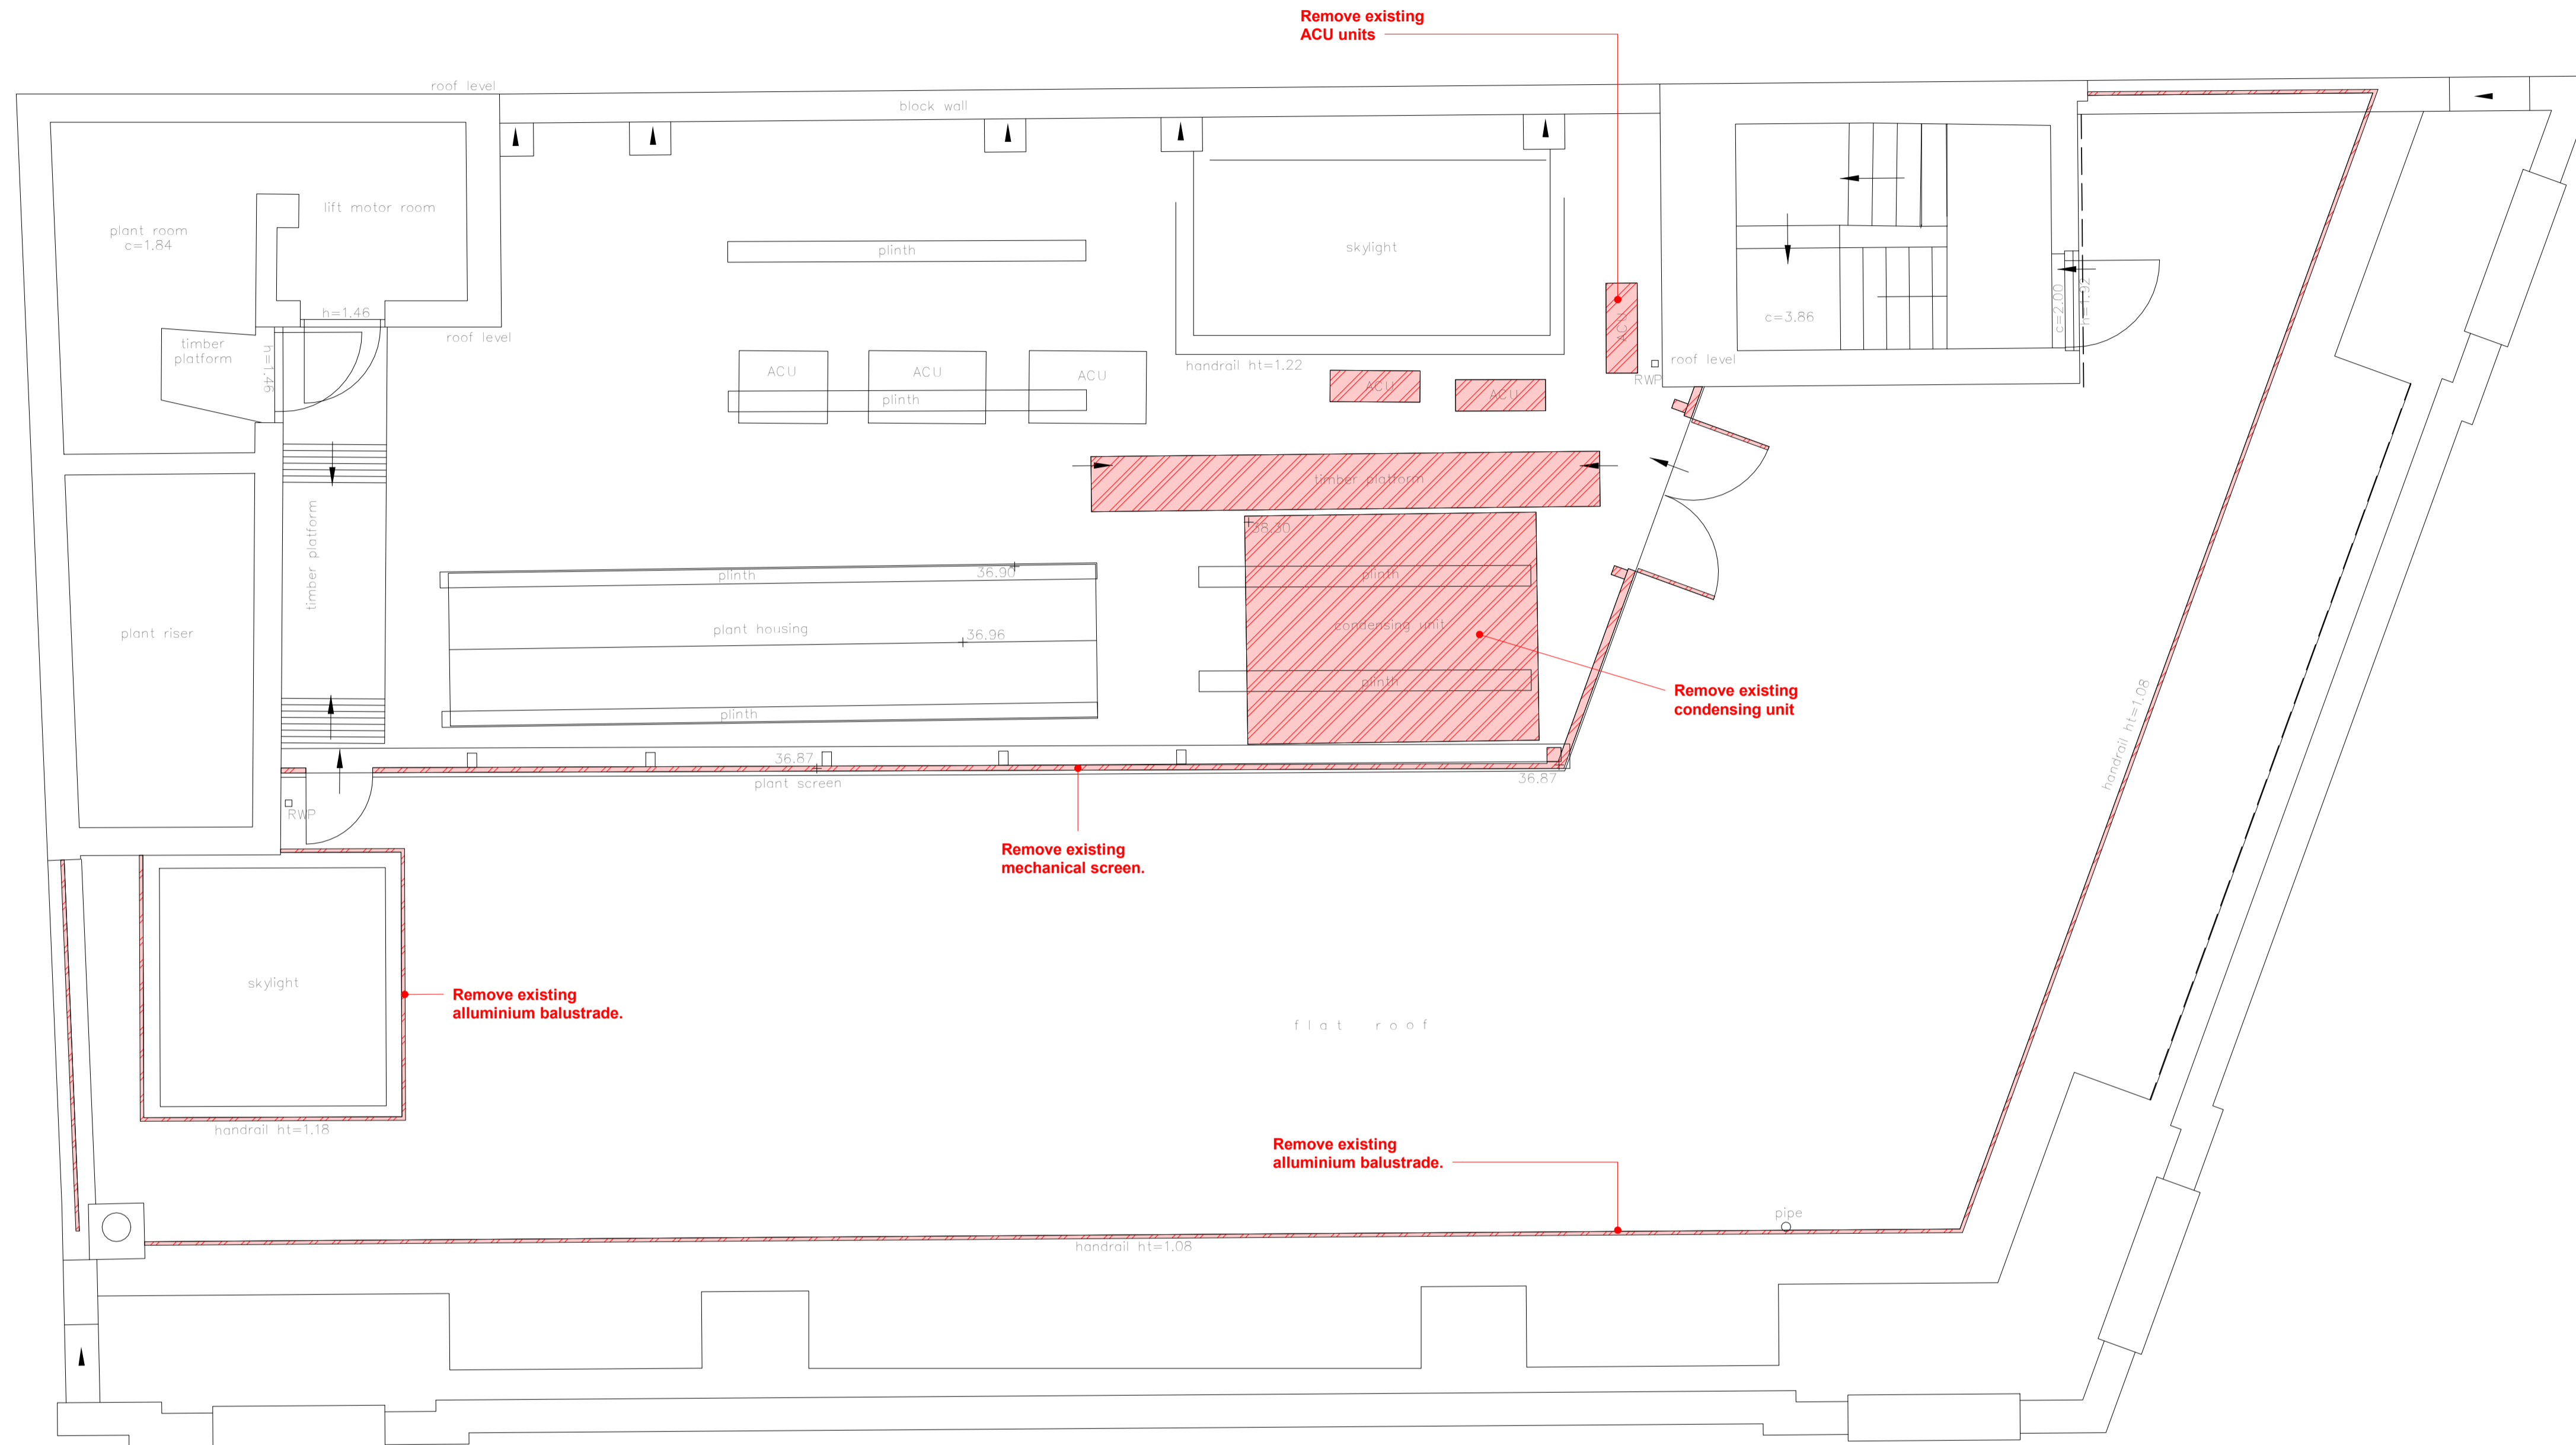


DEMOLITION LEGEND

Symbols shown are not to scale - some symbols may not appear on the layout plan

PARTITION REFERENCES

-  EXISTING WALLS
-  DEMOLISHED PARTITIONS
-  DEMOLISHED DOORS



1 Roof - Demolition
1 : 50

ISSUE DESCRIPTION DRWN CHKD DATE

DRAWING STAGE

Pre-Construction

CLIENT

Corner Building Limited

SITE ADDRESS
The Corner Building
91-93 Farringdon Road, EC1M 3LN

PROJECT DIRECTOR PROJECT MANAGER
Tim Waite --

PROJECT DESIGNER PROJECT SITE MANAGER
Laura Koriakinaite --

DRAWING TITLE
DEMOLITION PLAN

OKTRA NO.	SCALE	STATUS	REVISION
61234	As indicated @ A1		

DRAWING NO.
61234—OKT—V1—RF—DR—I—0300

AUTHORISATION
PRINT NAME
SIGNED DATE / /

© COPYRIGHT OKTRA LTD
THIS DRAWING REMAINS THE COPYRIGHT OF OKTRA LTD. TO BE USED SOLELY FOR THE PROJECT AND INFORMATION AS TITLED. THIS DRAWING MUST NOT BE COPIED WITHOUT PRIOR WRITTEN CONSENT. CONTRACTORS ARE RESPONSIBLE FOR ENSURING ALL WORKS COMPLY WITH ALL RELEVANT STATUTORY REQUIREMENTS AND BRITISH STANDARDS.
DO NOT SCALE FROM DRAWING. CONTRACTORS MUST CHECK ALL DIMENSIONS, LEVELS AND SERVICES PRIOR TO COMMENCEMENT OF ANY WORKS. OKTRA LTD MUST BE NOTIFIED OF ANY DISCREPANCIES.



6 St Cross Street
London
EC1N 8UB
+44 (0)207 553 9500
oktra.co.uk