


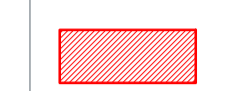



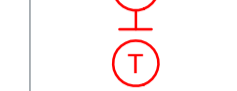





DEMOLITION LEGEND

Symbols shown are not to scale - some symbols may not appear on the layout plan

PARTITION REFERENCES



-  EXISTING WALLS
-  DEMOLISHED PARTITIONS AND WALL COVERINGS
-  DEMOLISHED DOORS
-  DEMOLISHED FLOORS, GROMMETS AND RAISED ACCESS FLOOR TILES
-  DEMOLISHED CLIPBOARDS, JOINERY ITEMS AND CASEWORKS
-  HIGH LEVEL DEMOLISHED ITEMS
-  WALL LIGHTS TO DEMOLISH
-  THERMOSTATES TO DEMOLISH
-  SMOKE DETECTOR TO DEMOLISH
-  EXIT SIGNS TO DEMOLISH

ISSUE	DESCRIPTION	HC	LK	DATE
C01	CONSTRUCTION	HC	LK	09-05-2022
P3	UPDATED CONTRACT PACK	HC	LK	04-05-2022
P2	CONTRACT PACK	HC	LK	28-04-2022
P1	FIRST ISSUE	HC	LK	24-03-2022

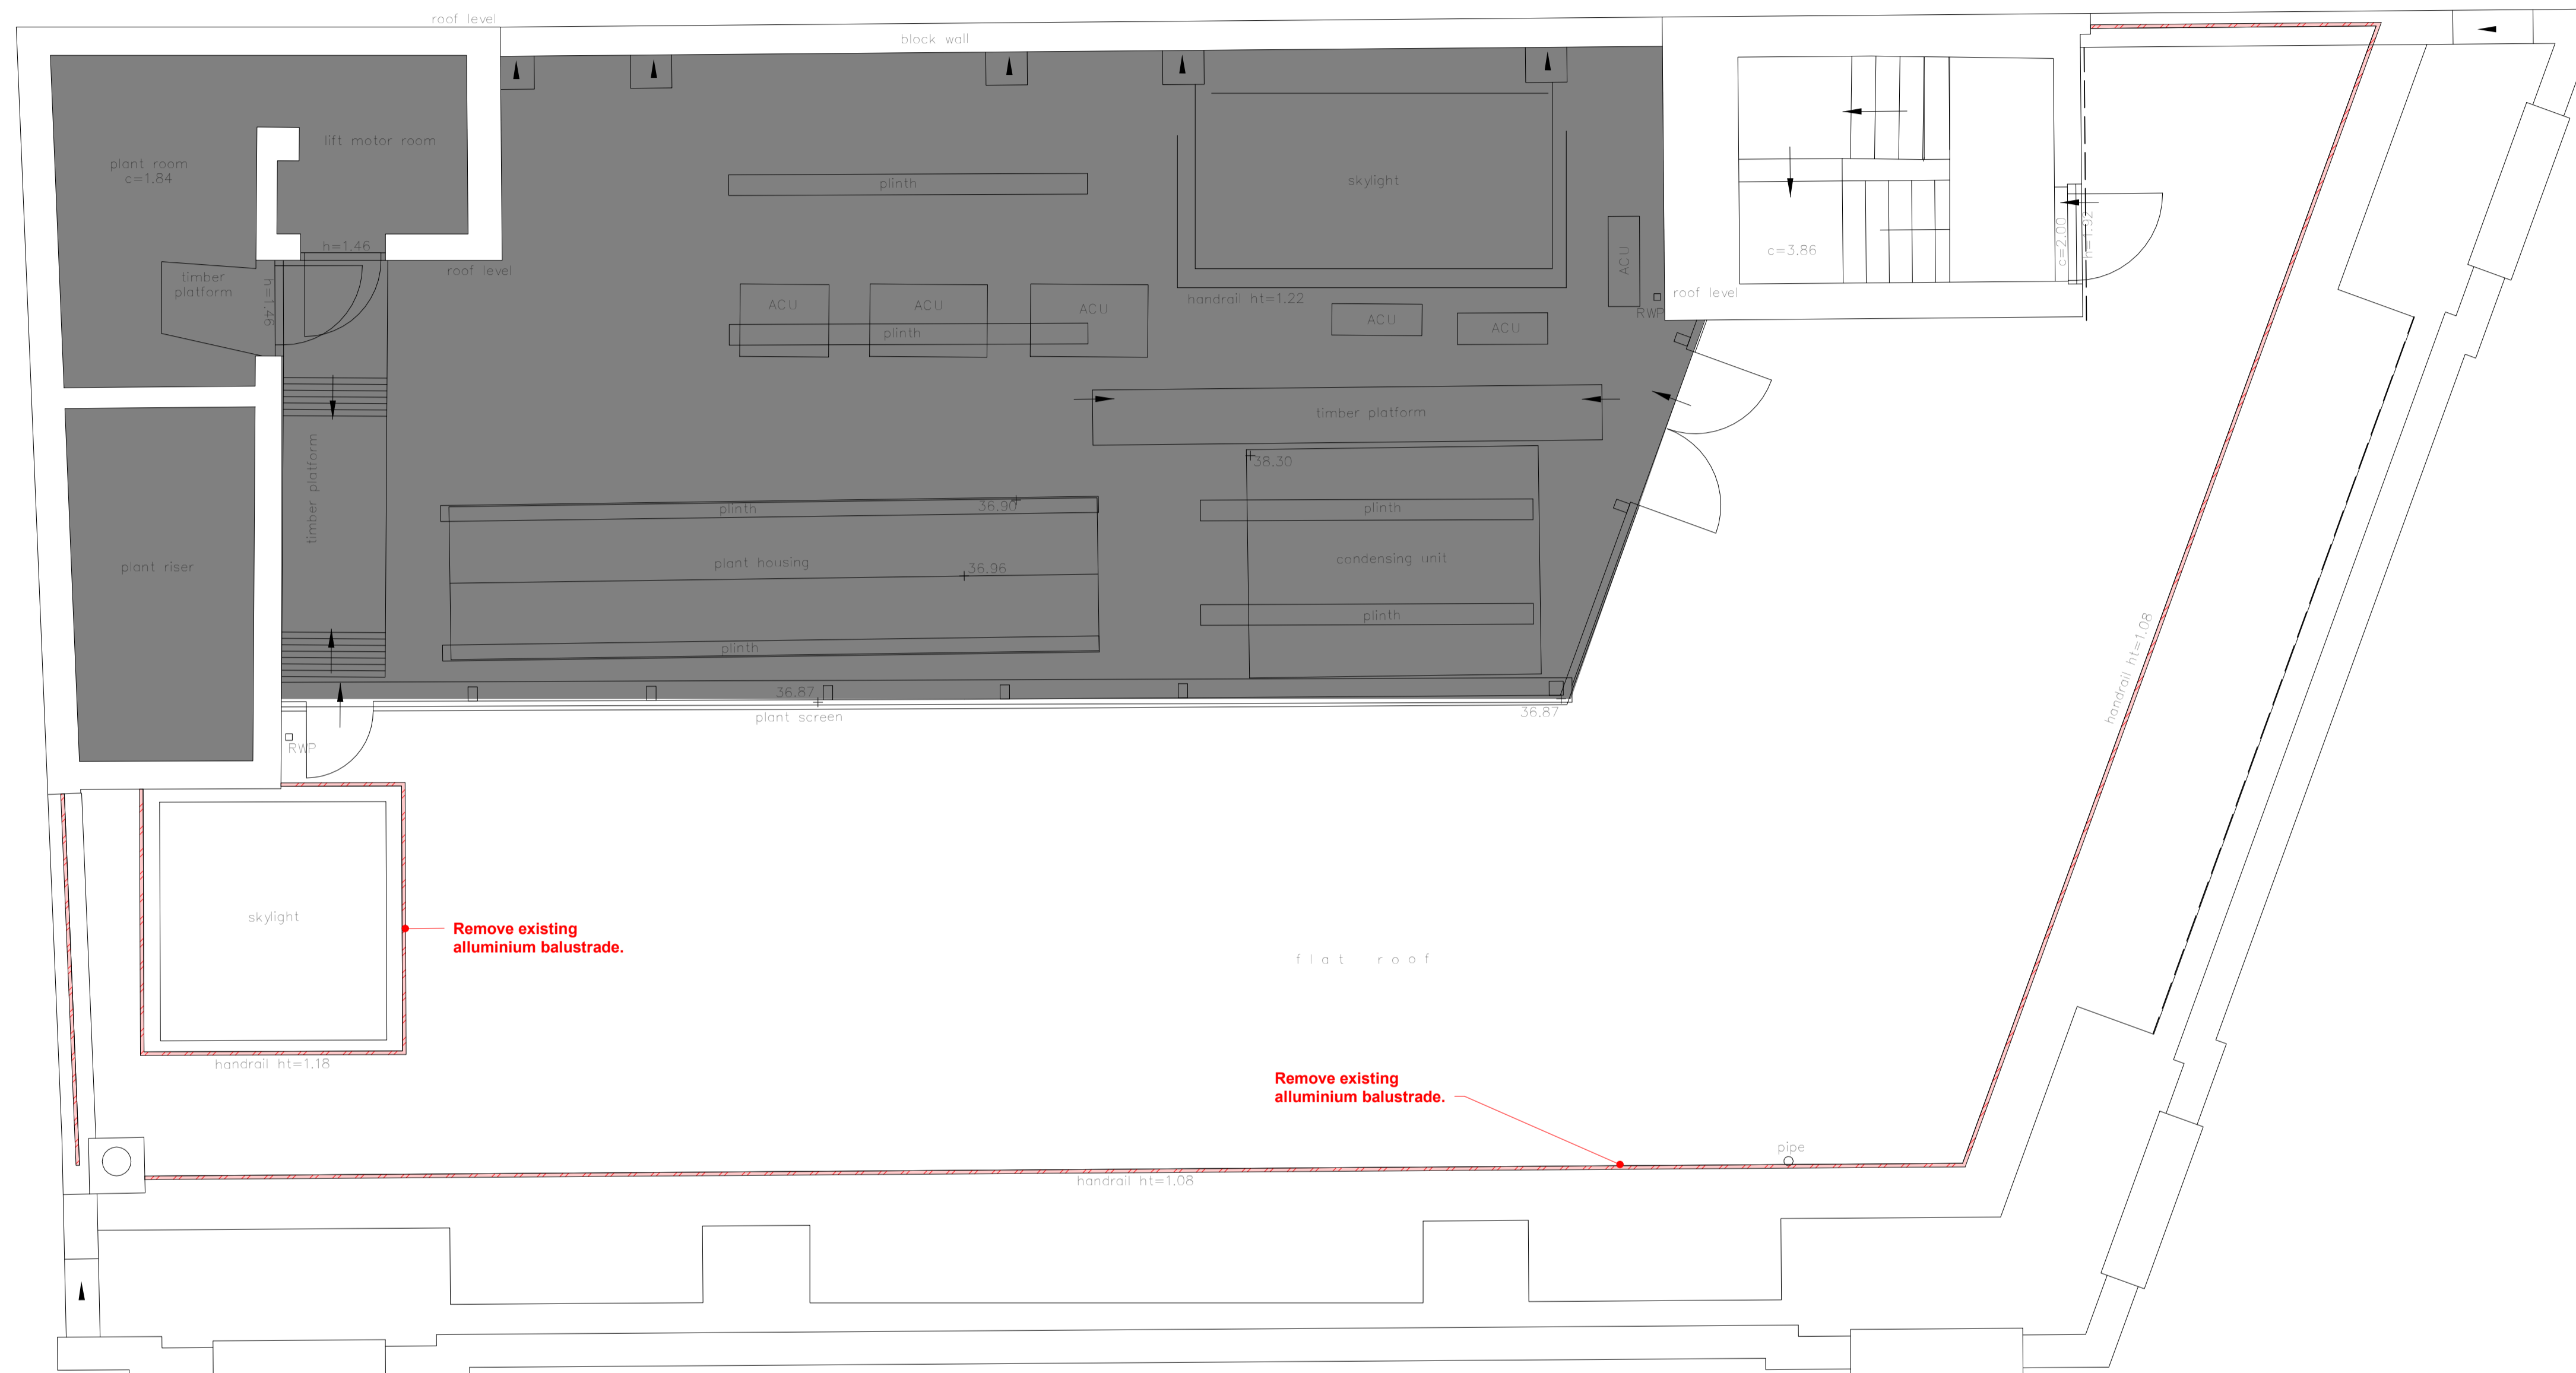

1 Roof - Demolition
1 : 50

© COPYRIGHT OKTRA LTD
THIS DRAWING REMAINS THE COPYRIGHT OF OKTRA LTD. TO BE USED SOLELY FOR THE PROJECT AND INFORMATION AS TITLED. THIS DRAWING MUST NOT BE COPIED WITHOUT PRIOR WRITTEN CONSENT. CONTRACTORS ARE RESPONSIBLE FOR ENSURING ALL WORKS COMPLY WITH ALL RELEVANT STATUTORY REQUIREMENTS AND BRITISH STANDARDS.
DO NOT SCALE FROM DRAWING. CONTRACTORS MUST CHECK ALL DIMENSIONS, LEVELS AND SERVICES PRIOR TO COMMENCEMENT OF ANY WORKS. OKTRA LTD MUST BE NOTIFIED OF ANY DISCREPANCIES.

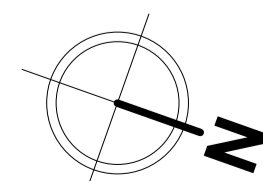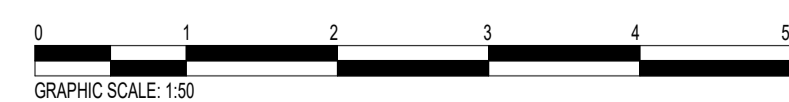

DRAWING STAGE

CONSTRUCTION

CLIENT

Corner Building Ltd

SITE ADDRESS
The Corner Building
91-93 Farringdon Road, EC1M 3LN

PROJECT DIRECTOR Tim Waite	PROJECT MANAGER Charlie Blackburn
PROJECT DESIGNER Laura Koriakinaite	PROJECT SITE MANAGER Alex Banea

DRAWING TITLE
DEMOLITION PLAN- ROOF

OKTRA NO.	SCALE	STATUS	REVISION
61234	As indicated @ A1	S2	C01

DRAWING NO.
61234—OKT—V1—RF—DR—I—0305



6 St Cross Street
London
EC1N 8UB
+44 (0)207 553 9500
oktra.co.uk