

GENERAL ARRANGEMENT LEGEND

Symbols shown are not to scale - some symbols may not appear on the layout plan


COMPONENT TAGS

(R1-01) Name	R1 = ROOM - 1ST FLOOR 01 = ROOM NUMBER Name = ROOM NAME
(N1-02) Name	N1 = NEW (N) OR EXISTING (E) DOOR - 1ST FLOOR 02 = DOOR NUMBER

AREA - 146 SQM

FURNITURE DETAILS

NEW FURNITURE	EXISTING FURNITURE	JOINERY ITEMS	OPTIONAL FURNITURE

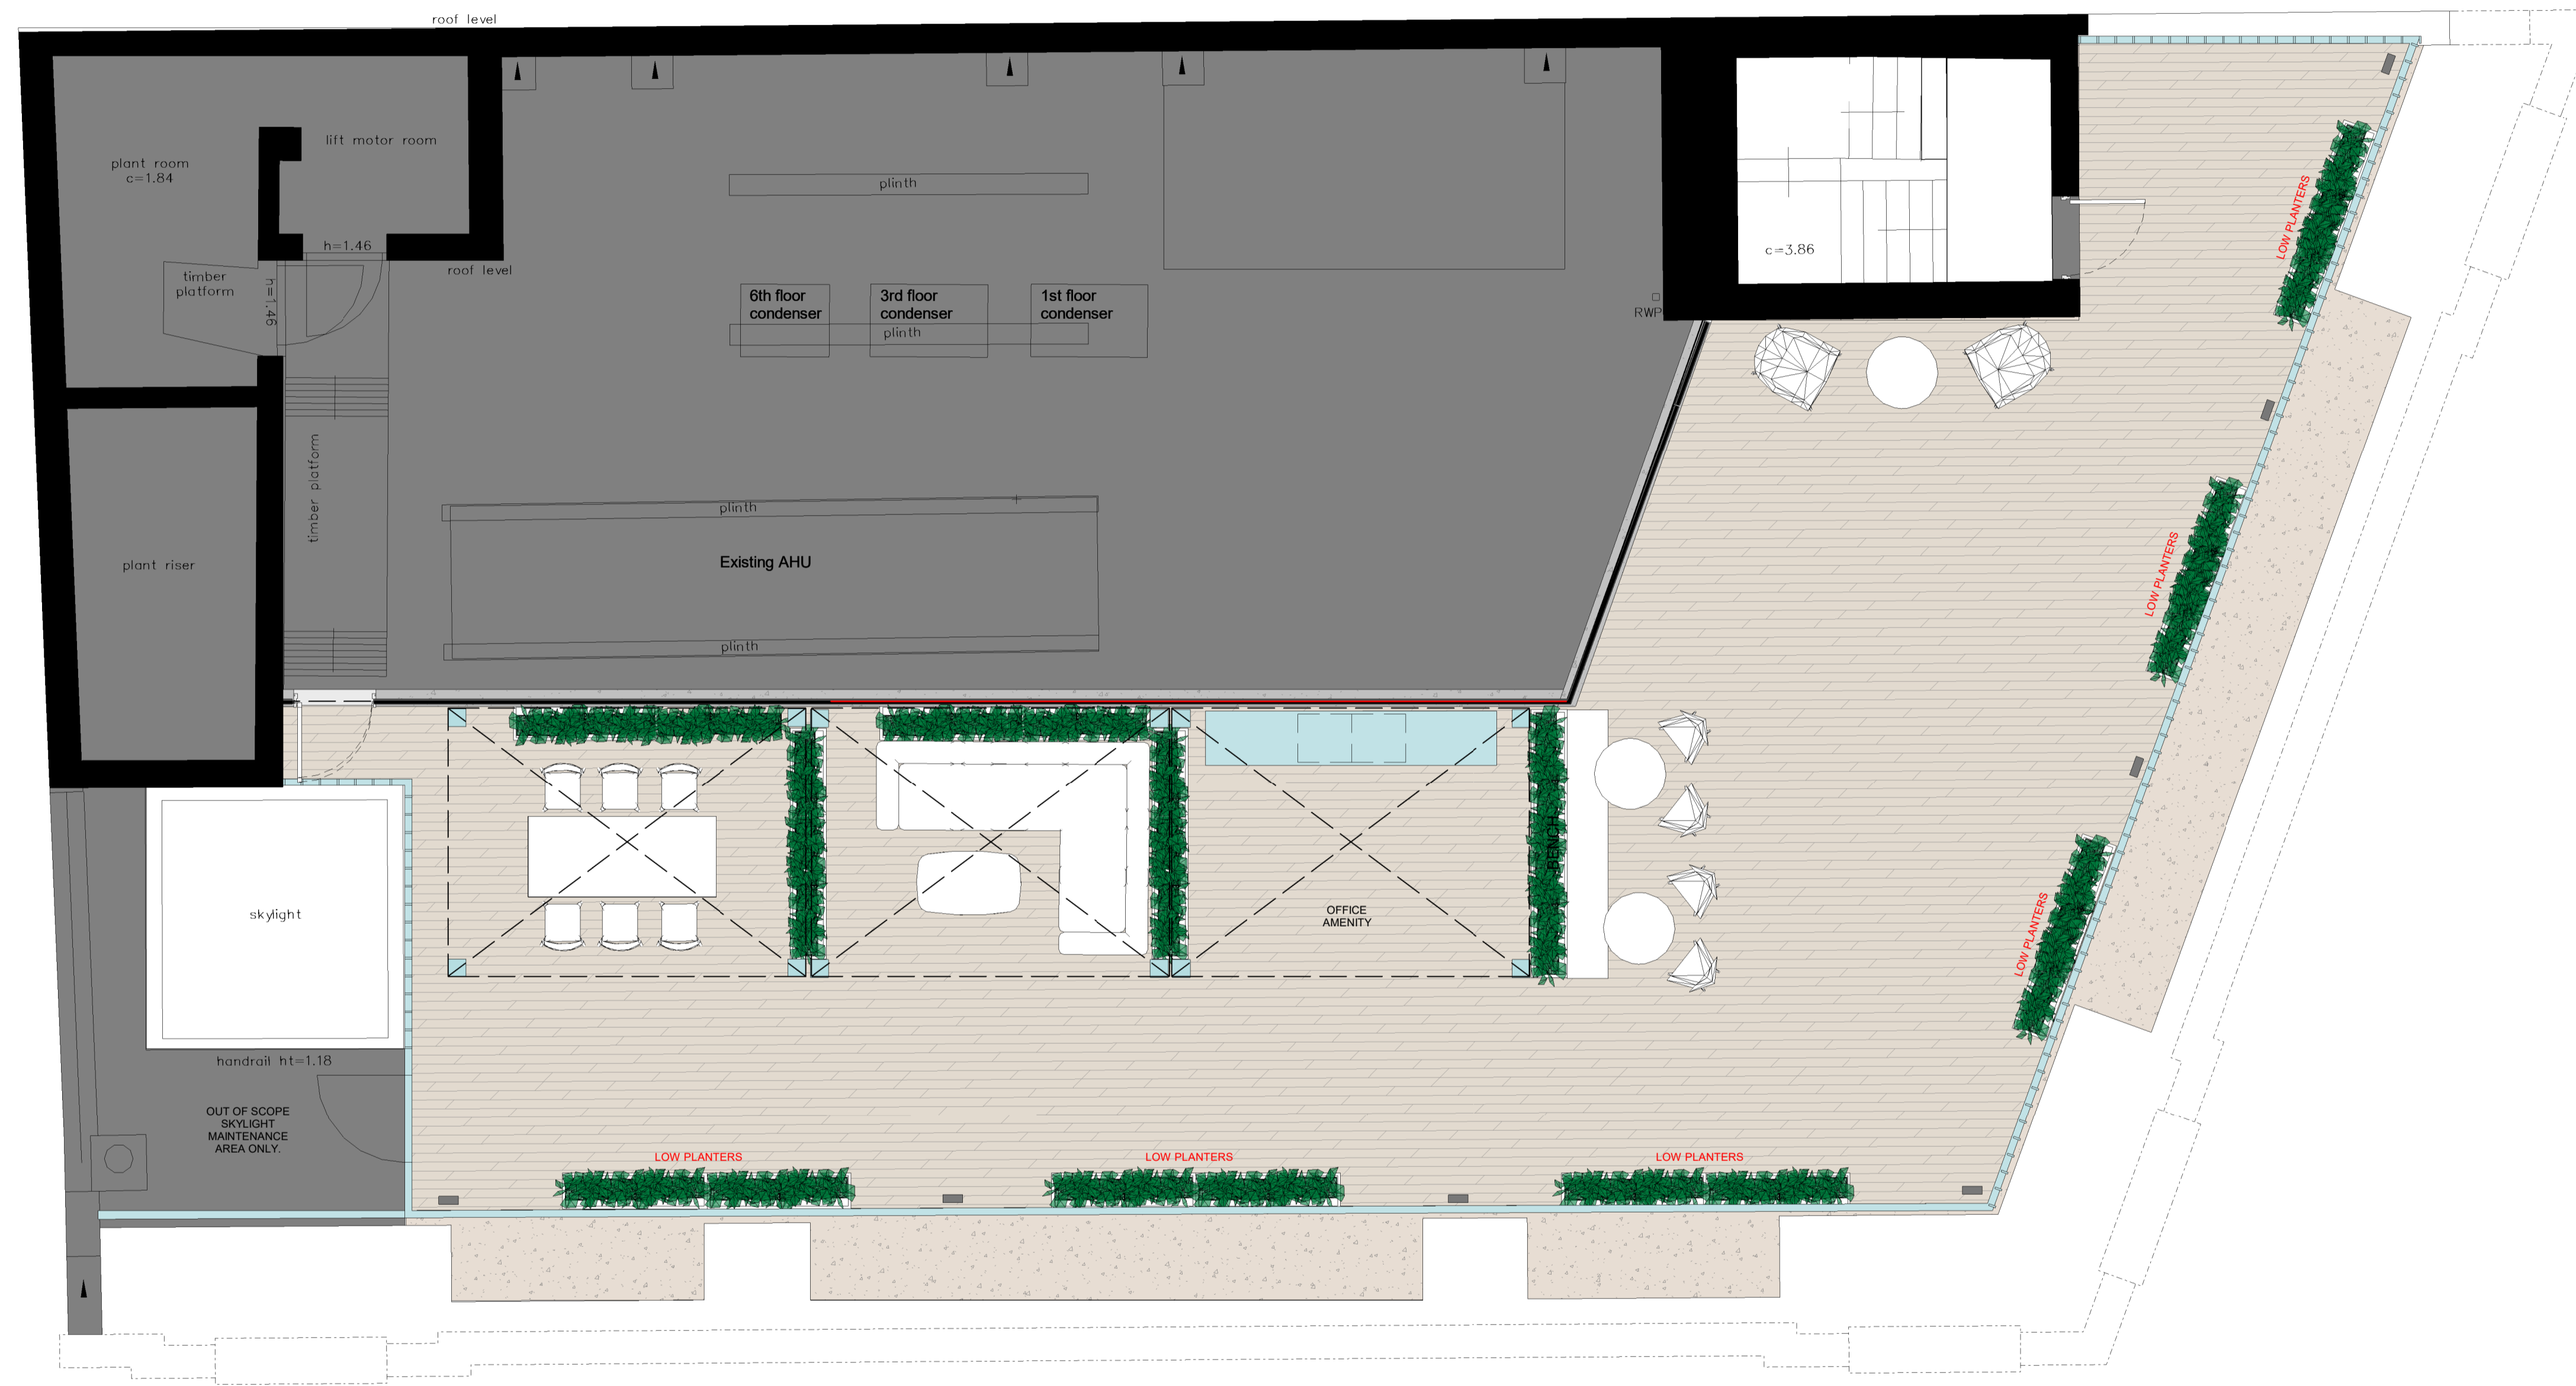

P4	UPDATED CONTRACT PACK	HC	LK	04-05-2022
P3	CONTRACT PACK	HC	LK	26-04-2022
P2	FIRST ISSUE	HC	LK	24-03-2022
P1	REVISED FOLLOWING DESIGN WORKSHOP COMMENTS	HC	LK	16-02-2022

ISSUE	DESCRIPTION	DRWN	CHKD	DATE
-------	-------------	------	------	------

1 Roof - General Arrangement
1 : 50

AUTHORISATION	
PRINT NAME	
SIGNED	DATE / /

© COPYRIGHT OKTRA LTD
THIS DRAWING REMAINS THE COPYRIGHT OF OKTRA LTD. TO BE USED SOLELY FOR THE PROJECT AND INFORMATION AS TITLED. THIS DRAWING MUST NOT BE COPIED WITHOUT PRIOR WRITTEN CONSENT. CONTRACTORS ARE RESPONSIBLE FOR ENSURING ALL WORKS COMPLY WITH ALL RELEVANT STATUTORY REQUIREMENTS AND BRITISH STANDARDS.
DO NOT SCALE FROM DRAWING. CONTRACTORS MUST CHECK ALL DIMENSIONS, LEVELS AND SERVICES PRIOR TO COMMENCEMENT OF ANY WORKS. OKTRA LTD MUST BE NOTIFIED OF ANY DISCREPANCIES.



DRAWING STAGE

CONSTRUCTION

CLIENT

Corner Building Ltd

SITE ADDRESS
The Corner Building
91-93 Farringdon Road, EC1M 3LN

PROJECT DIRECTOR Tim Waite	PROJECT MANAGER Charlie Blackburn
PROJECT DESIGNER Laura Koriakinaite	PROJECT SITE MANAGER Alex Banea

DRAWING TITLE
GENERAL ARRANGEMENT - ROOF

OKTRA NO.	SCALE	STATUS	REVISION
61234	As indicated @ A1	S2	P4

DRAWING NO.

61234—OKT—V1—RF—DR—I—0105

6 St Cross Street
London
EC1N 8UB
+44 (0)207 553 9500
oktra.co.uk