

This drawing is copyright. This drawing must not be scaled. Figured dimensions, levels etc. are only to be used. Any inaccuracies, etc must be notified to the architect. Detail drawings and larger scale drawings take precedence over smaller scaled drawings.

Revision	Date	Description
1	06/06/22	First Issue
2	25/07/2022	Level 03 balustrade set back

Project:

16-24 Whitfield Street London. W1T 2RA. Extension and Alteration - Planning Application.

Title:

Proposed Section B-B

Number:	L761-P(0)306	Revision:	2
Scale (@ A1):	1 : 100		
Date	03/05/22		
Drawn	OW		
Checked	<input type="checkbox"/>		

studio cf

Trafalgar House
Unit B - C, Juniper Drive
London, SW18 1GY

020 7938 2464
projects@studiocf.co.uk
www.studiocf.co.uk


PLANNING









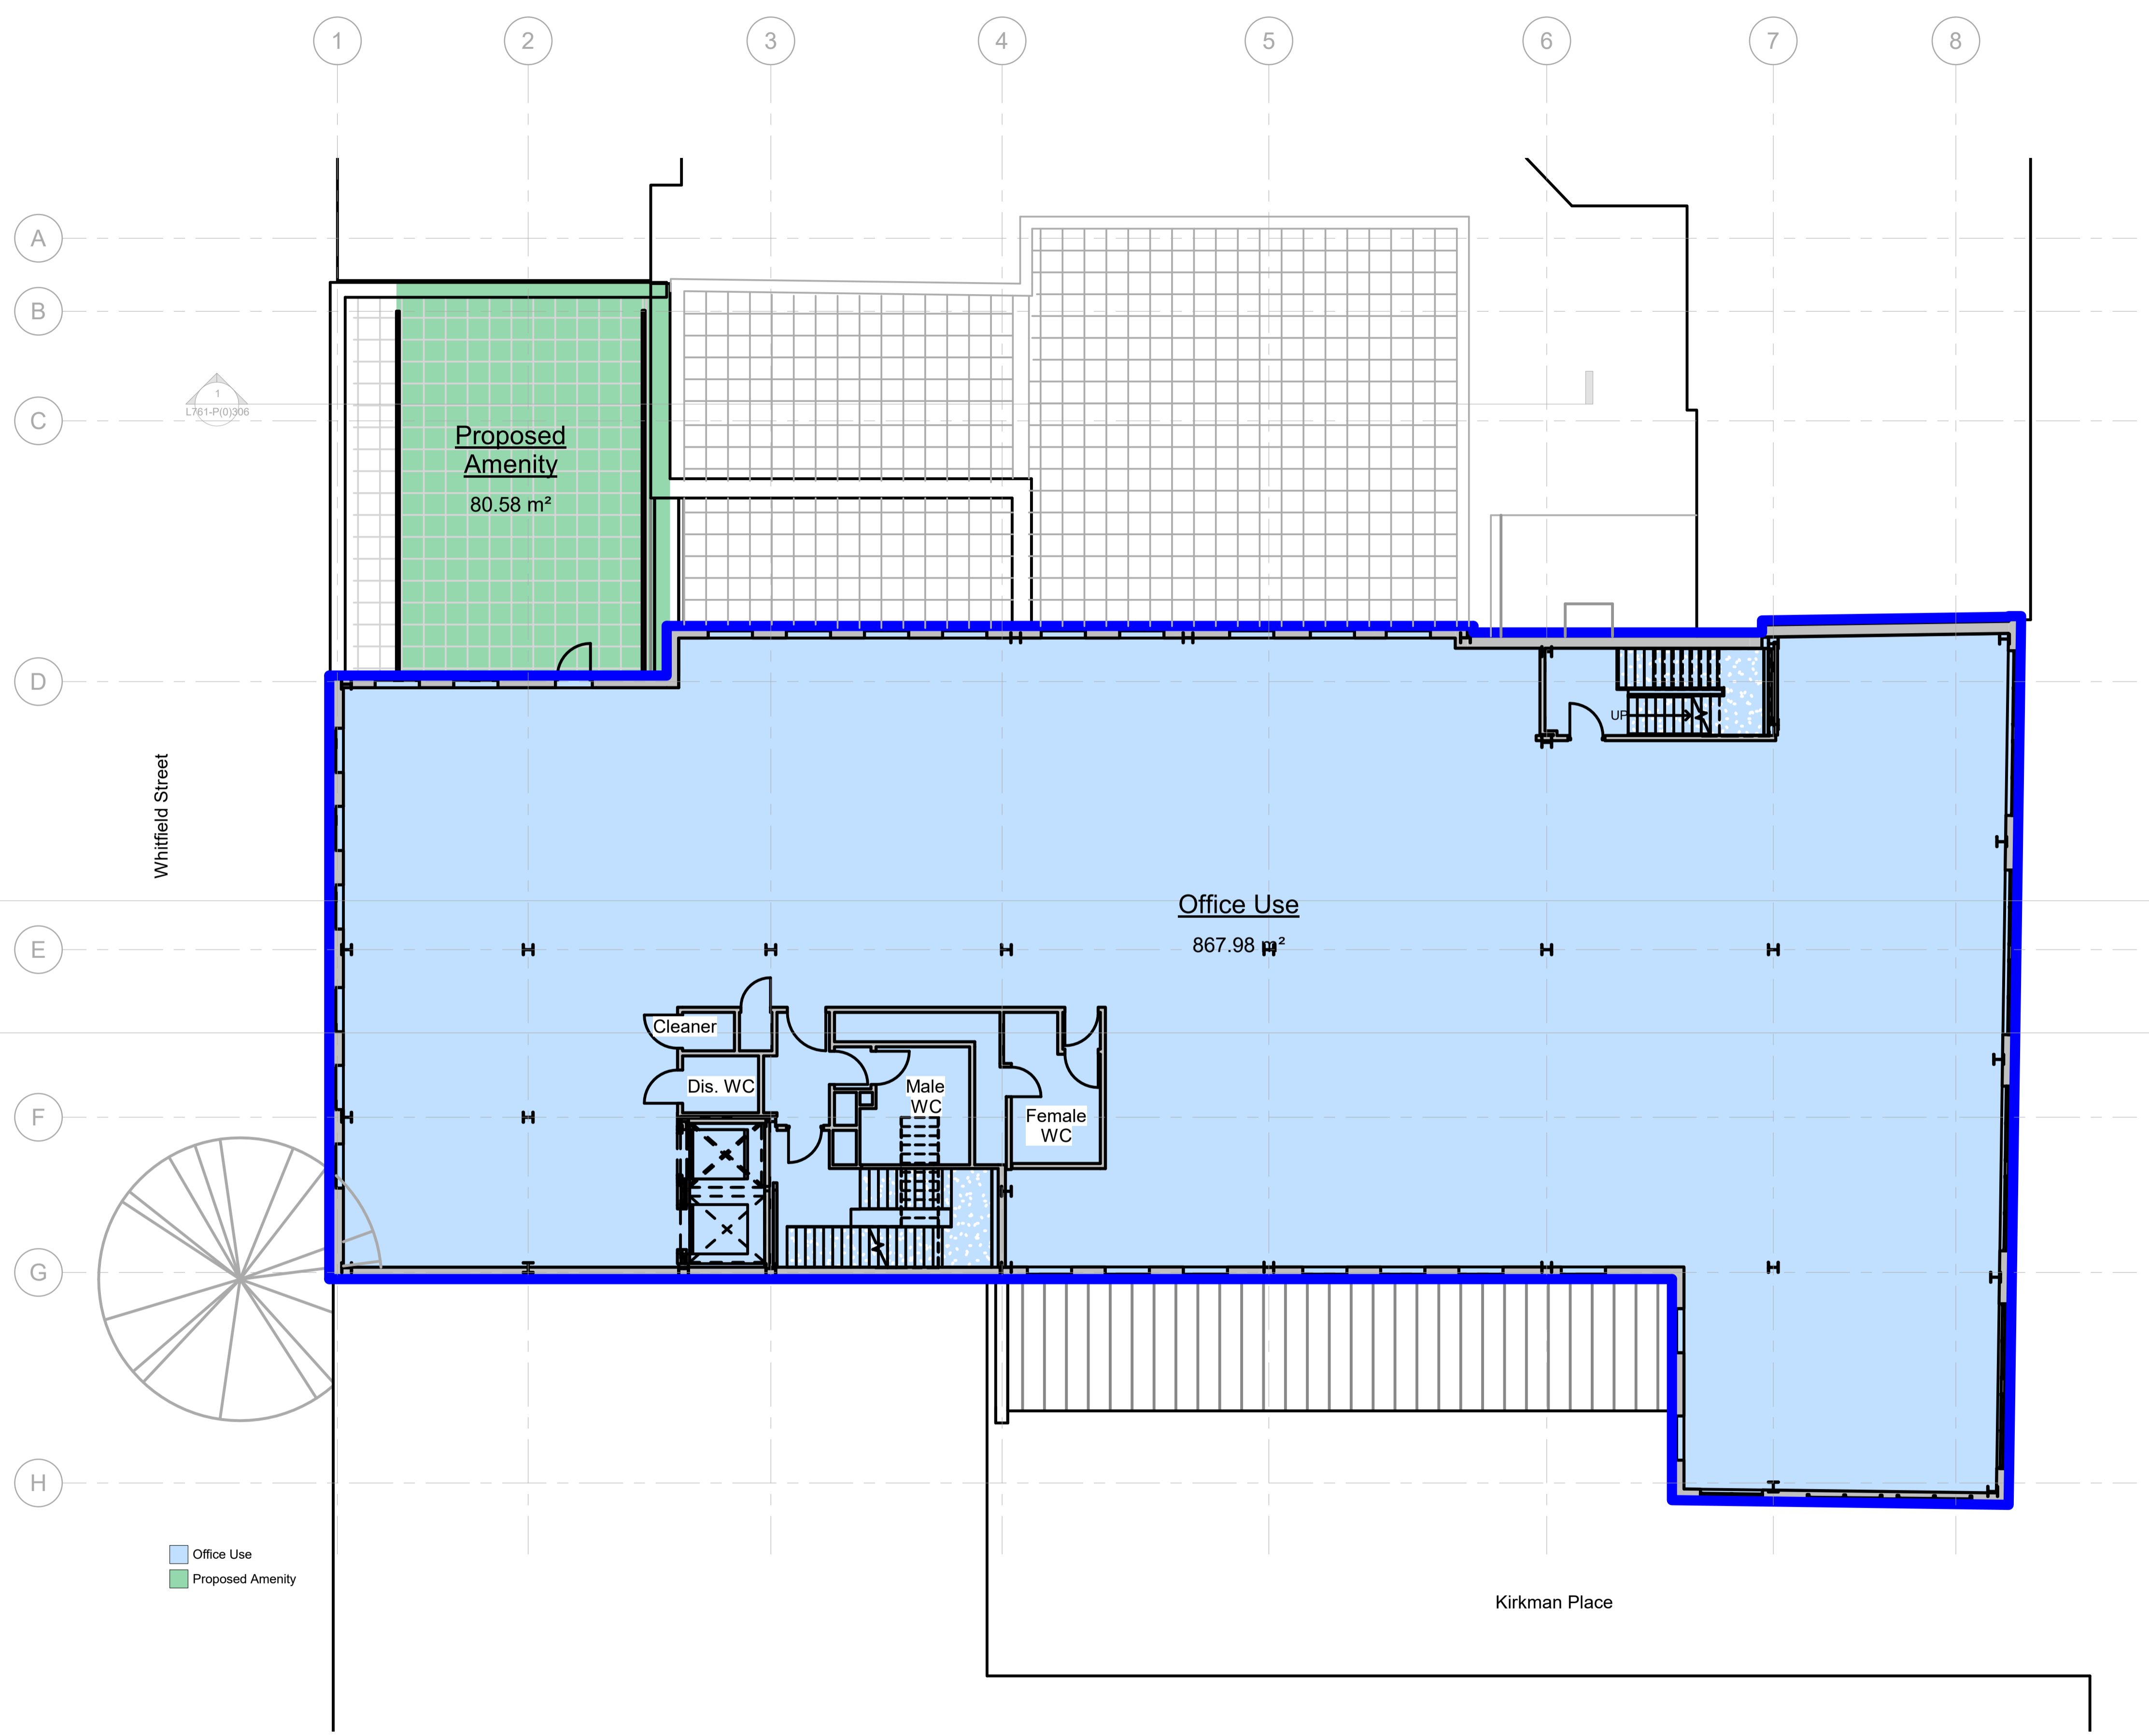

This drawing is copyright. This drawing must not be scaled. Figured dimensions, levels etc. are only to be used. Any inaccuracies, etc must be notified to the architect. Detail drawings and larger scale drawings take precedence over smaller scaled drawings.

Revision	Date	Description
1	06/06/22	First Issue
2	14/06/22	Project title and red line revised
3	25/07/2022	Level 03 balustrade set back

PLANNING

Project: **16-24 Whitfield Street London. W1T 2RA. Extension and Alteration - Planning Application.**

Title: **Proposed Third Floor Plan**

Number:	L761-P(0)433	Revision:	3
Scale (@ A1):	1:100		
Date:	06/06/2022		
Drawn:	OW		
Checked:	<input type="checkbox"/>		

studio cf

Trafalgar House
Unit B - C, Juniper Drive
London, SW18 1GY

020 7938 2464
projects@studiocf.co.uk
www.studiocf.co.uk