


CAROLYN SQUIRE
 DIP ARCH RIBA
 122 CHURCH WALK
 LONDON N16 8QW
 TEL 020 7254 0624
 FAX 020 7503 9769

JOB NO: 2210/4
 DATE: JUN 22
 SCALE: 1:100 @ A3

PROJECT: 13 ESTELLE ROAD
 NW3 2JY
 DRAWING: EXISTING SECTIONS

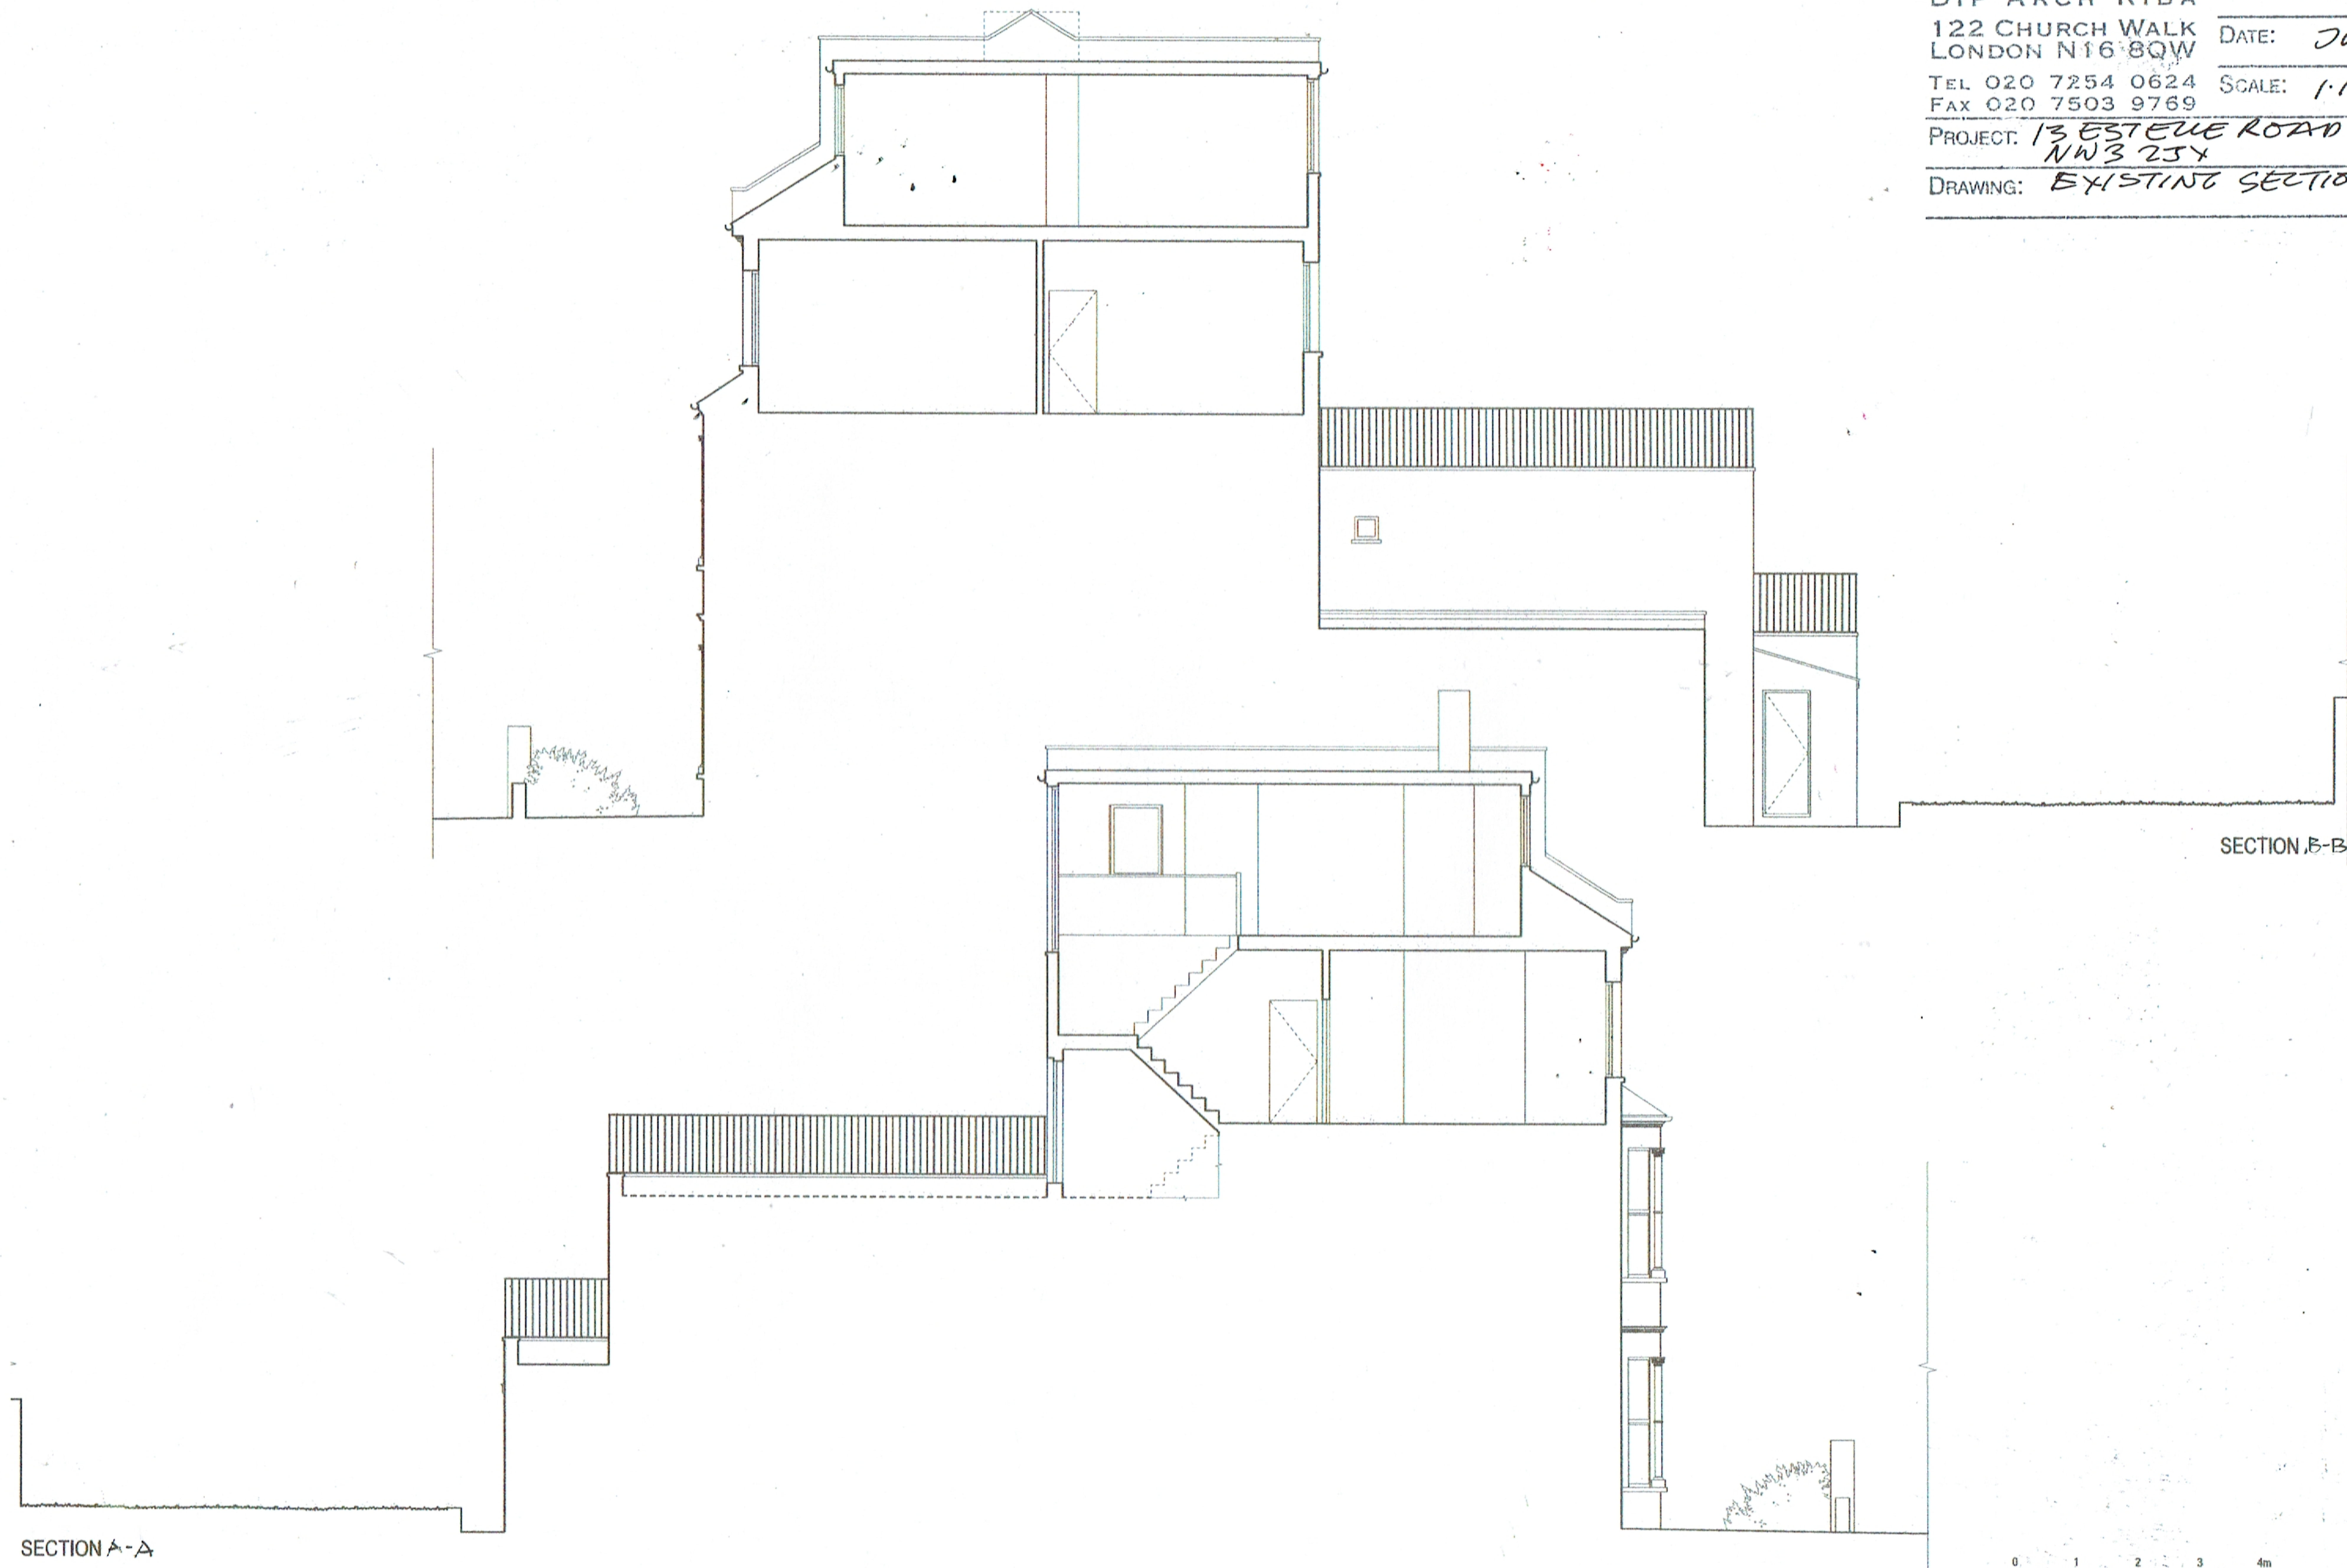

SECTION A-A

SECTION B-B

0 1 2 3 4m