


CAROLYN SQUIRE
DIP ARCH RIBA
122 CHURCH WALK
LONDON N16 8QW
TEL 020 7254 0624
FAX 020 7503 9769

JOB NO: 2210/7
DATE: JUN 22
SCALE: 1:100 @ A3

PROJECT: 13 ESTERNE ROAD
NW3 2JX

DRAWING: PROPOSED PLANK ELEVATION

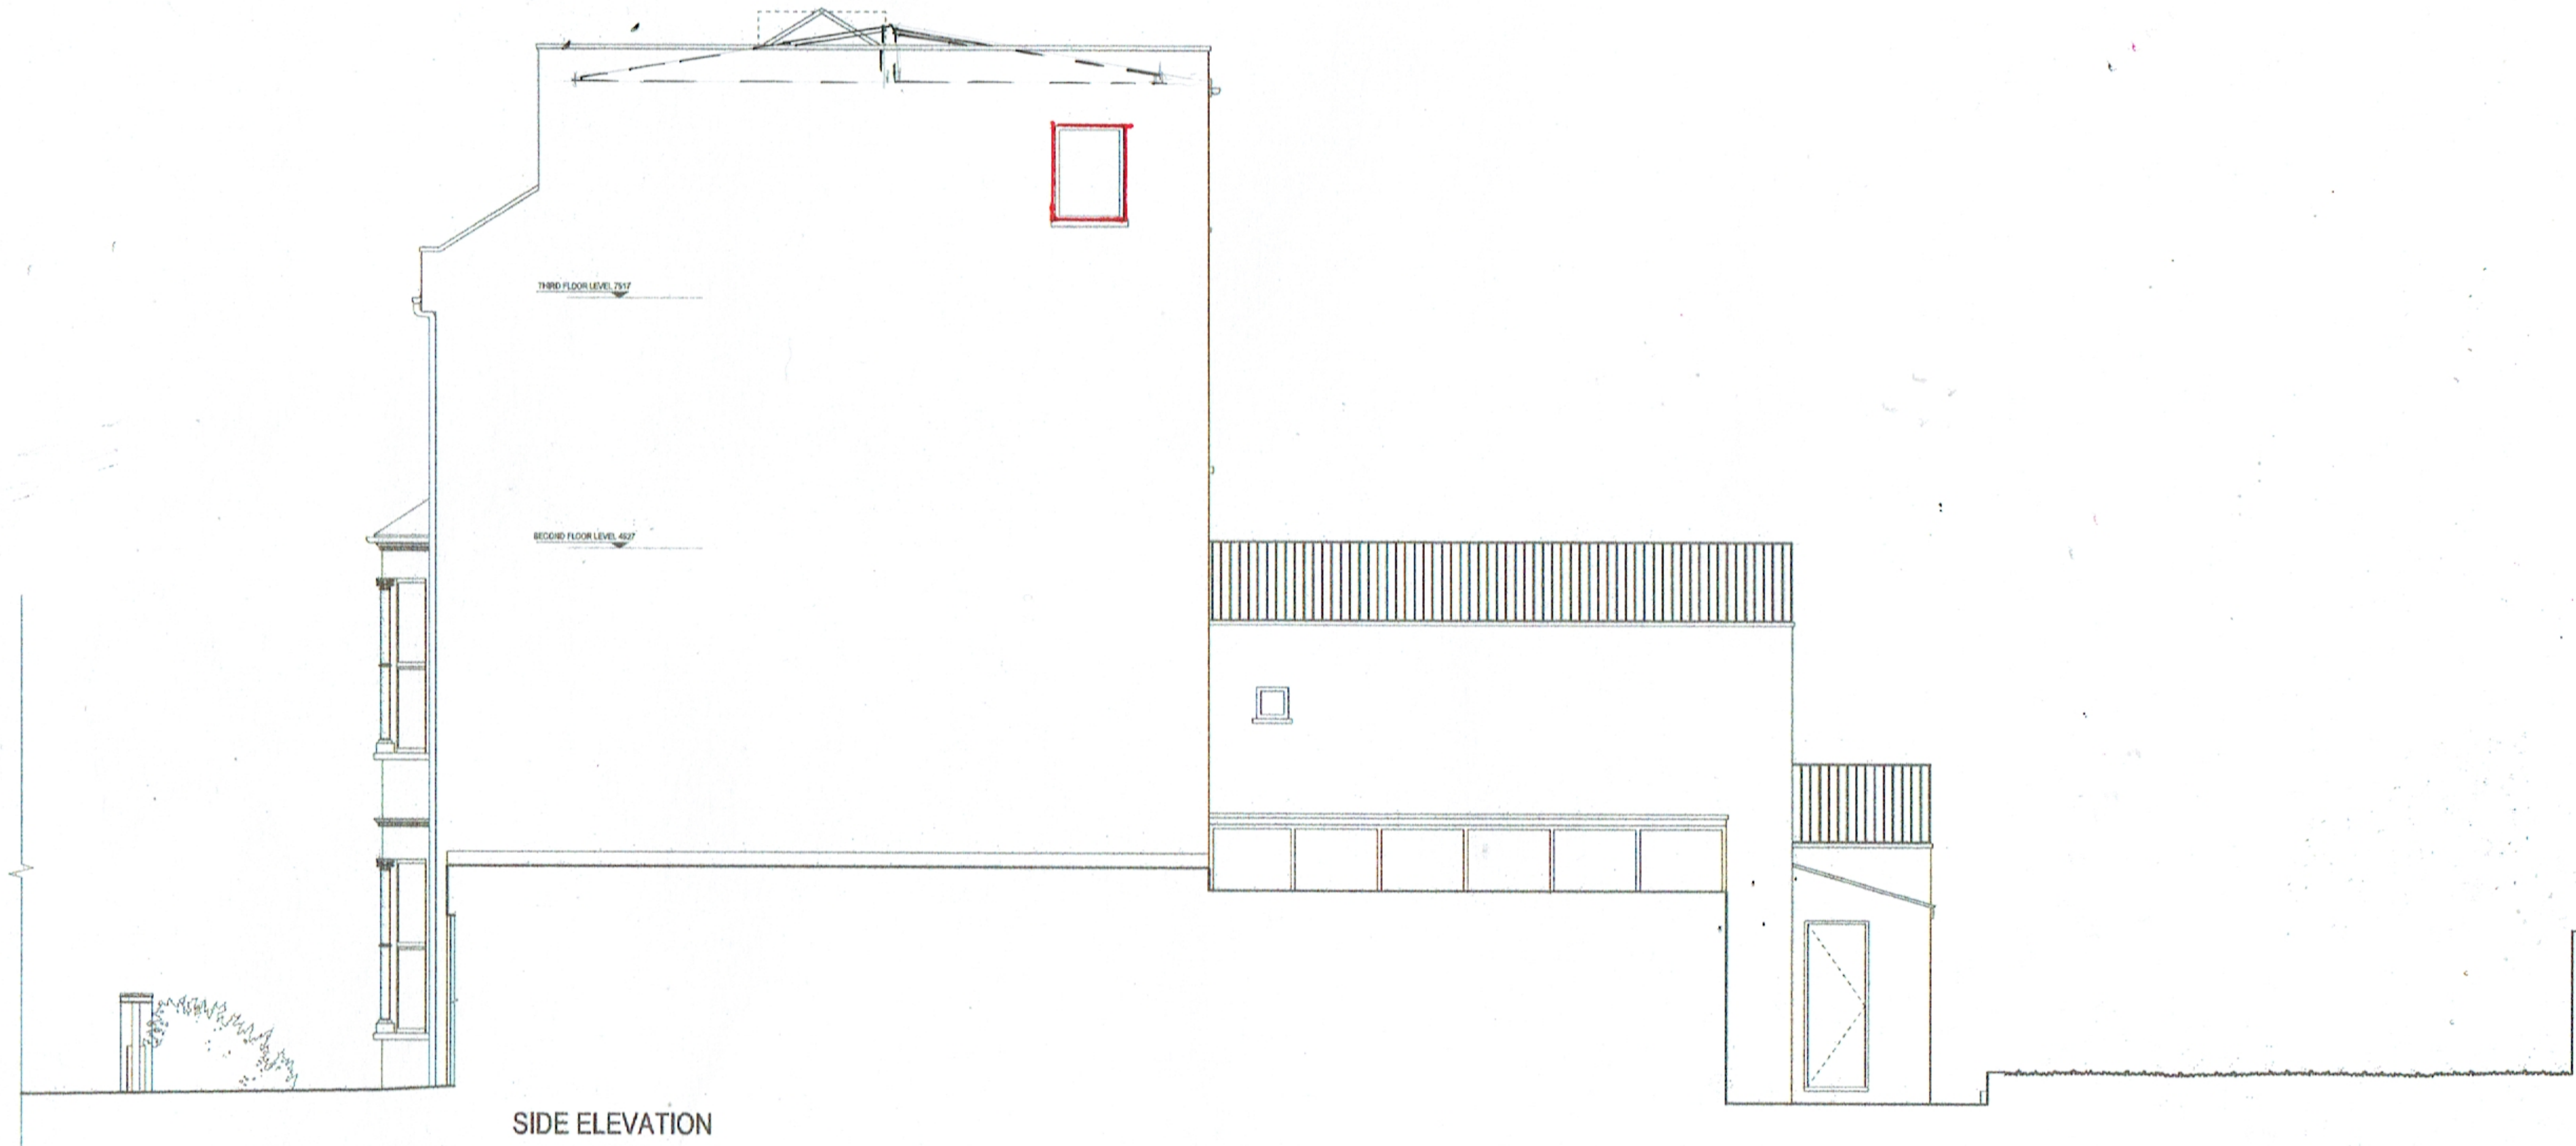

0 1 2 3 4m