


CAROLYN SQUIRE
DIP ARCH RIBA
122 CHURCH WALK
LONDON N16 8QW
TEL 020 7254 0624
FAX 020 7503 9769
JOB No: 2210/8
DATE: JUN 22
SCALE: 1:100 @ A3
PROJECT: 13 ESTELLE ROAD
NW3 2JX
DRAWING: PROPOSED SECTIONS

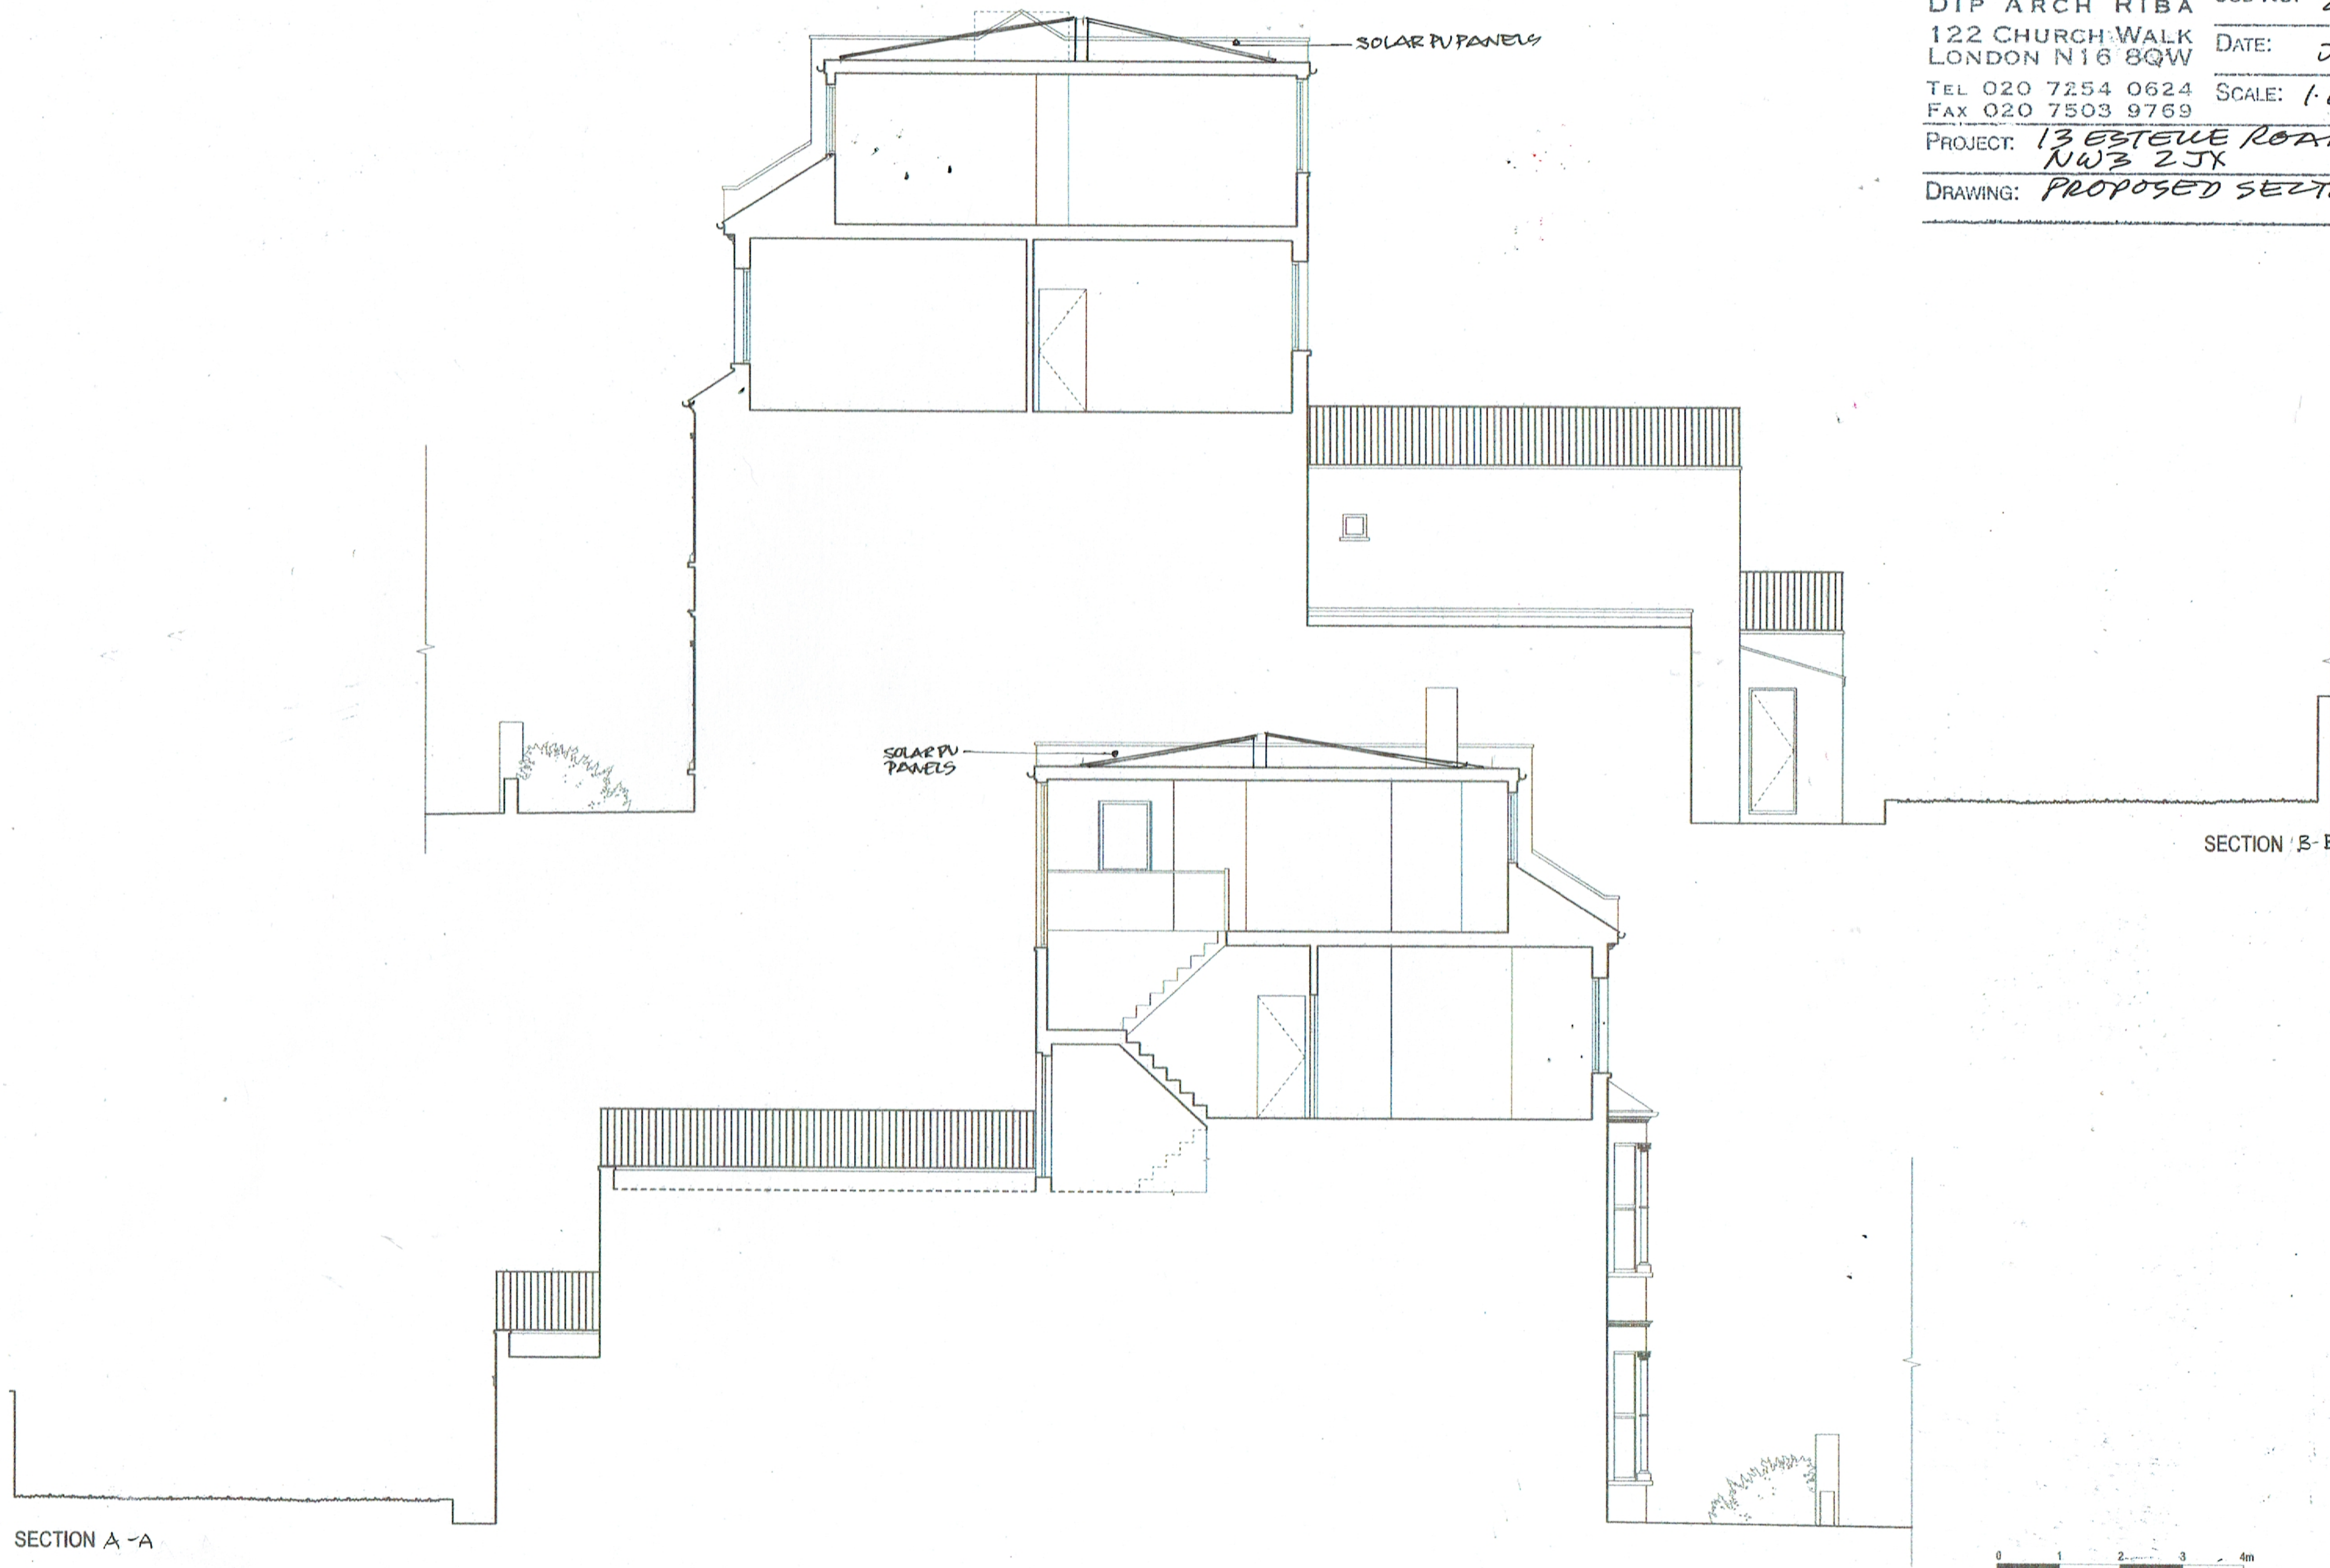

SECTION A-A

SECTION B-B

0 1 2 3 4m