


Roof Ridge  
+39810

FFL: Fourth Floor Front  
+34890

FFL: Third Floor Front  
+32097

FFL: Second Floor Front  
+29304

FFL: Ground Floor  
+24688

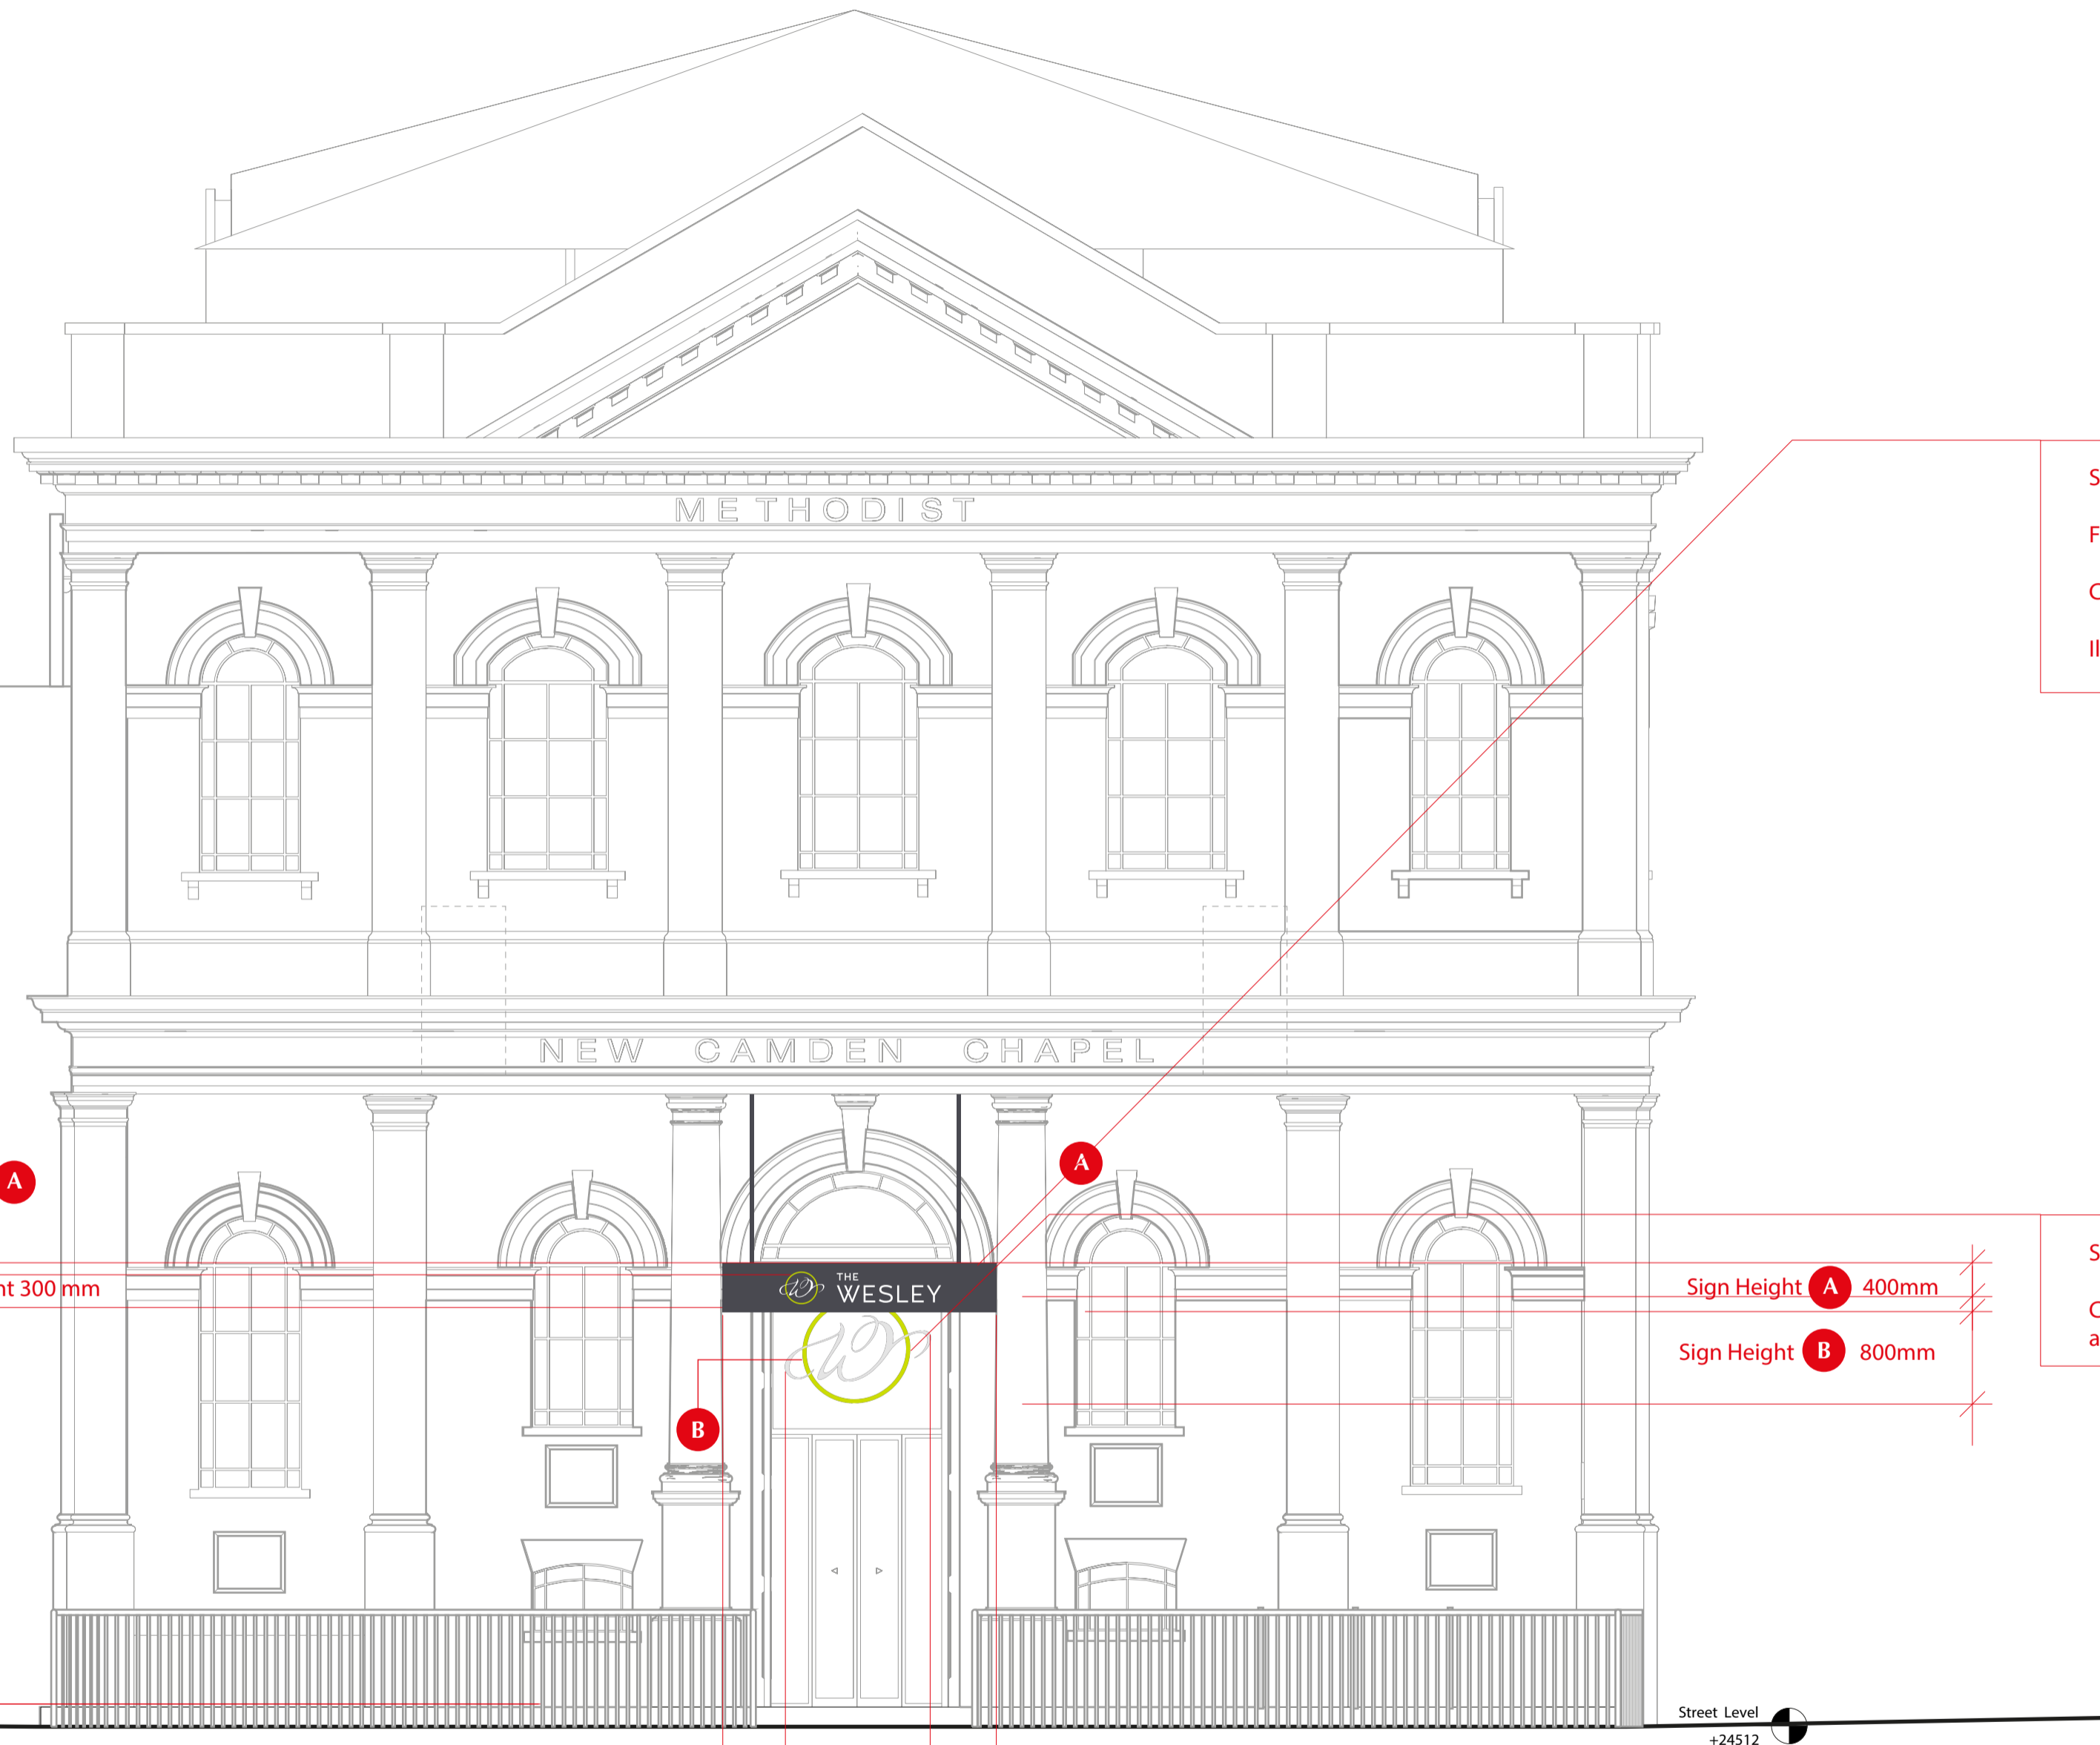

Sign Type **A** Aluminium sign panel

Fixing: Steel frame affixed with bracket fixed to stonework

Colour: RAL 7016 with White 050 acrylic detail. Lime Green TBC

Illumination: NONE

Sign Type **B**

Clear self adhesive vinyl, reverse printed and fixed from inside glazing

Sign Height **A**  
(from ground)  
3000mm

Lettering height 300 mm

Sign Height **A** 400mm


Sign Height **B** 800mm

Sign Width **B** 1010mm

Sign Width **A** 2000mm

### Exterior signage Planning Document

25/05/22  
DATE COMMENT

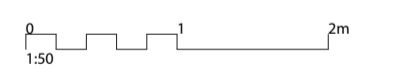

PRODUCED BY  
oraclecreative.co.uk

ON BEHALF OF



PROJECT  
Wesley Camden Methodist Church

DRAWING  
Elevation: North

SCALE  
1:50 @A1

DRAWING BASED ON

DRAWING No.  
04 0400

REVISION  
C 2

Proposed Front (North) Elevation  
Scale: 1:50

FFL: Roof Ridge  
+39810

FFL: Parapet  
+37020

FFL: Parapet  
+35960

FFL: Ground Floor  
+24688

Sign A

Depth 100mm  
Projection 100mm

Sign Type A Aluminium sign panel

Fixing: Steel frame affixed with bracket fixed to stonework

Colour: RAL 7016 with White 050 acrylic detail. Lime Green TBC

Illumination: NONE

Sign Height A 400mm

### Exterior signage Planning Document

25/05/22  
DATE COMMENT

0 1 2m  
1:50

PRODUCED BY  
oraclecreative.co.uk

ON BEHALF OF



PROJECT  
Wesley Camden Methodist Church  
DRAWING  
Elevation: West  
SCALE  
1:50 @A1

DRAWING BASED ON

DRAWING No.  
04 0403

REVISION  
C 4

Proposed Side (West) Elevation  
Scale: 1:50