



Window Boxes. Second Floor. 1:10 (at A3)

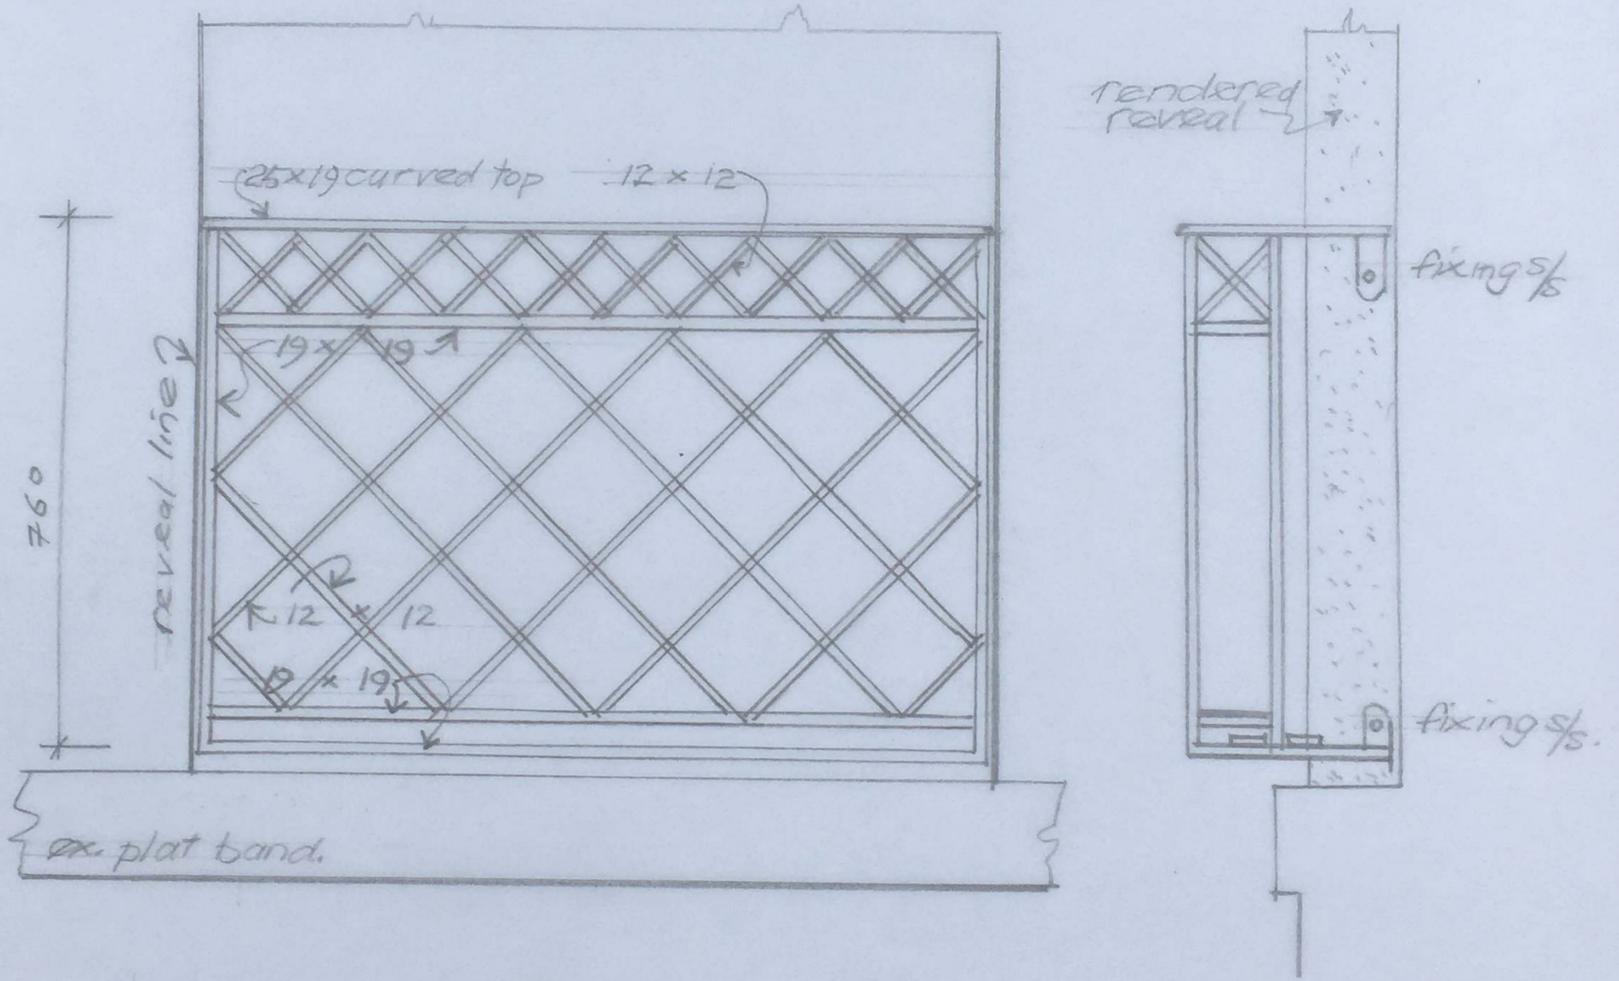

Window Boxes. First Floor. 1:10 @ A3.

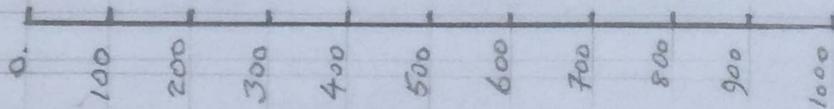

41 Doughty Street. PROPOSED WINDOW BOXES.
 Details as PROPOSED. Scale 1:10 @ A3
 Thomas Ford + Ptns. Architects. Drawn. C. Kerr 26.7.22. No. 102