

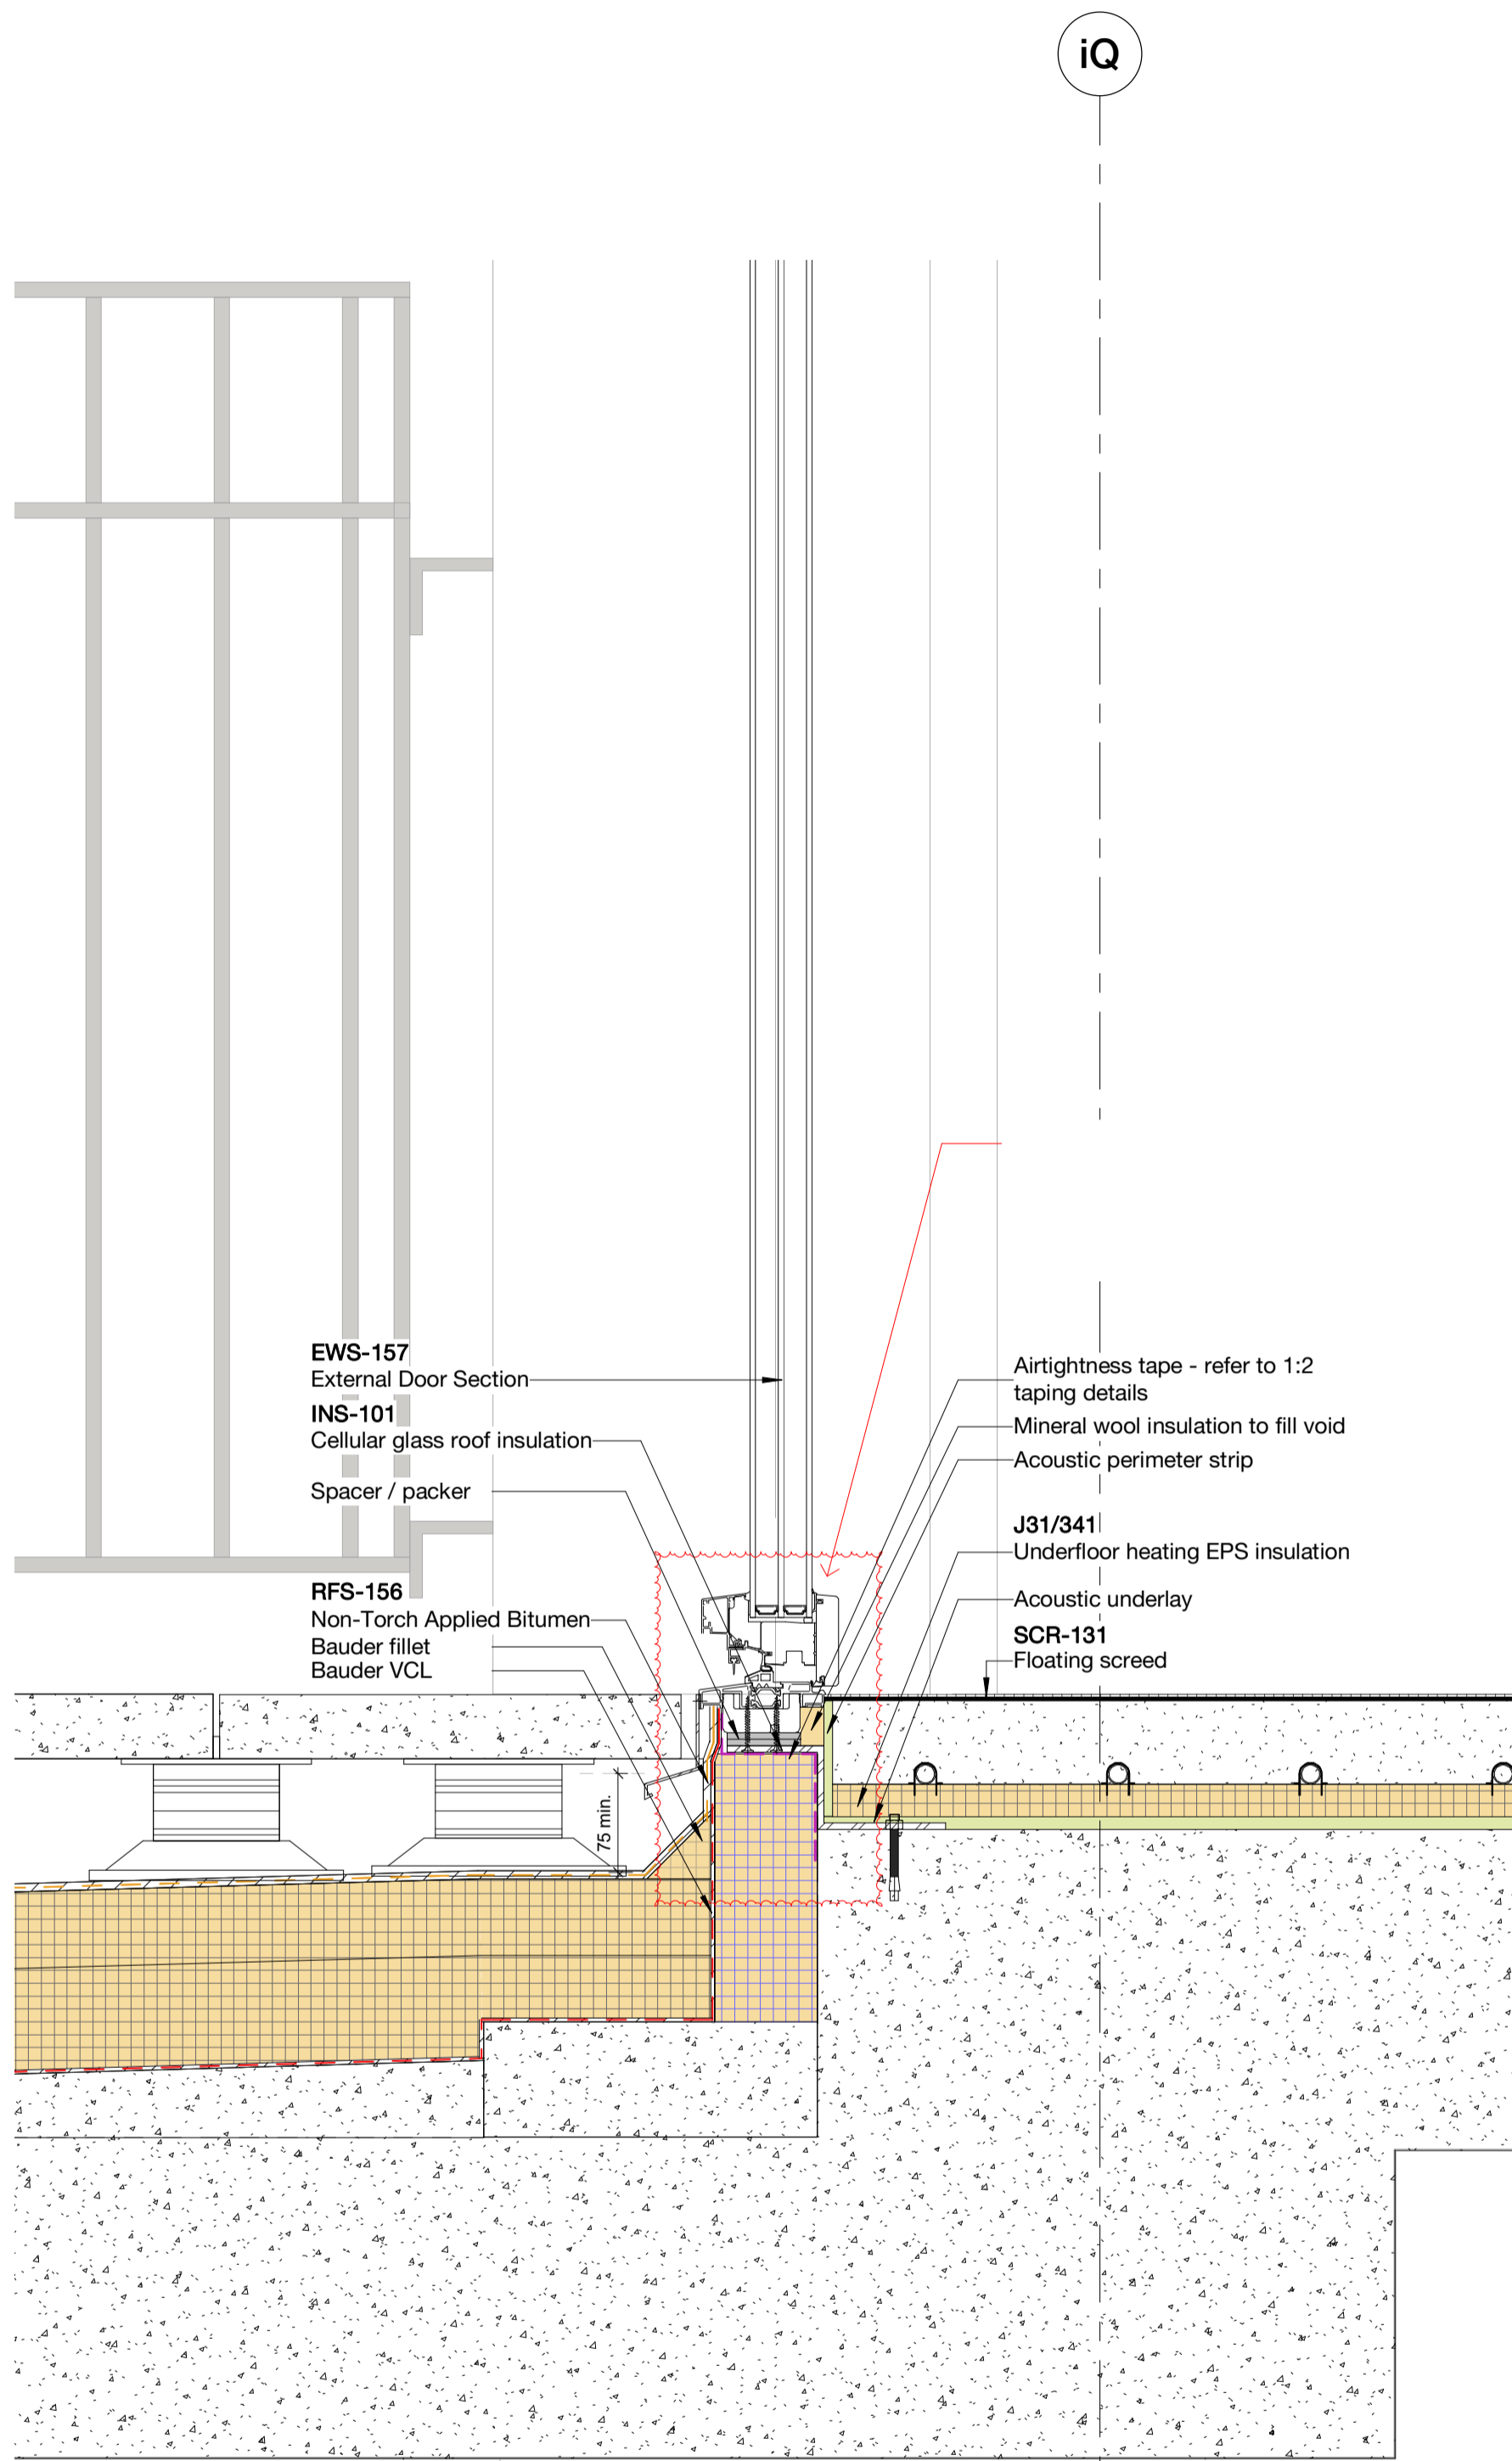


1 Typical L01 Terrace
1 : 5

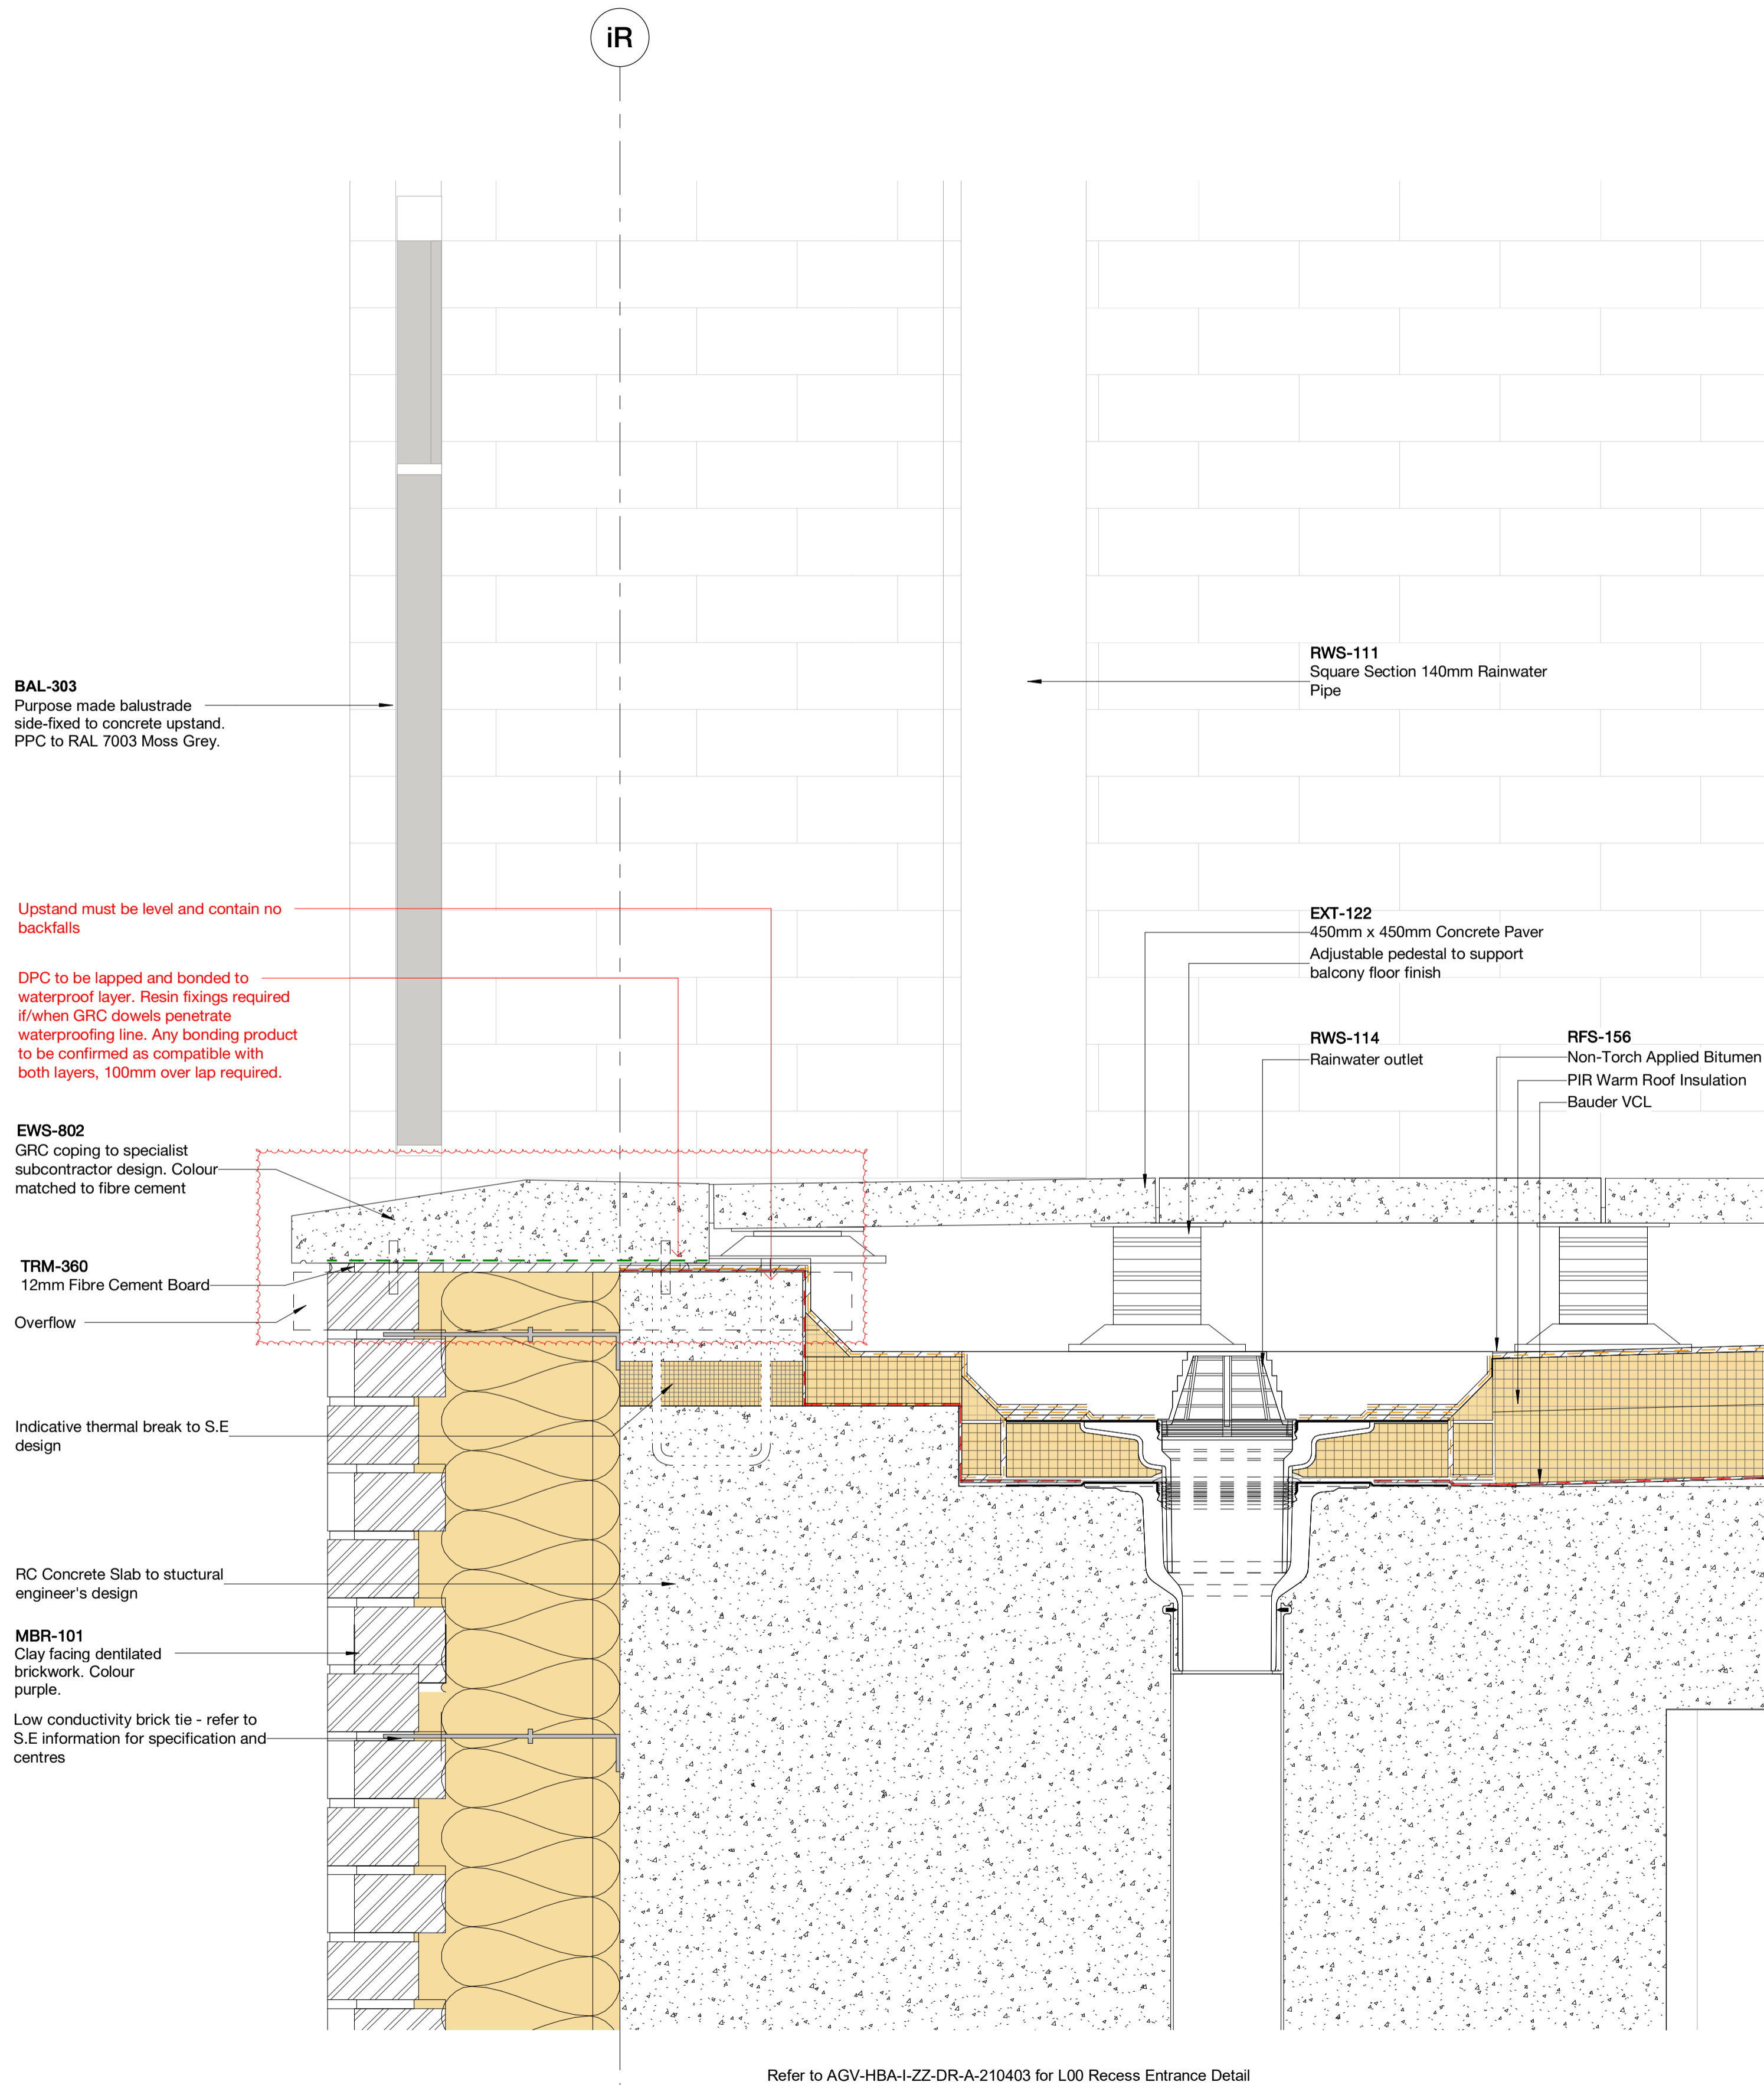

Copyright Hawkins\Brown Architects
No implied licence exists. This drawing should not be used to calculate areas for the purposes of valuation. Do not scale this drawing. All dimensions to be checked on the site by the contractor and such dimensions to be their responsibility. All work must comply with relevant British Standards and Building Regulations requirements. Drawing errors and omissions to be reported to the architect. To be read in conjunction with Architect's specification and other consultant information.

Rev	Description	Date
P1	Issued for Coordination	20/07/21
P2	Issued for Coordination	14/01/22
P3	Issued for Coordination	18/02/22

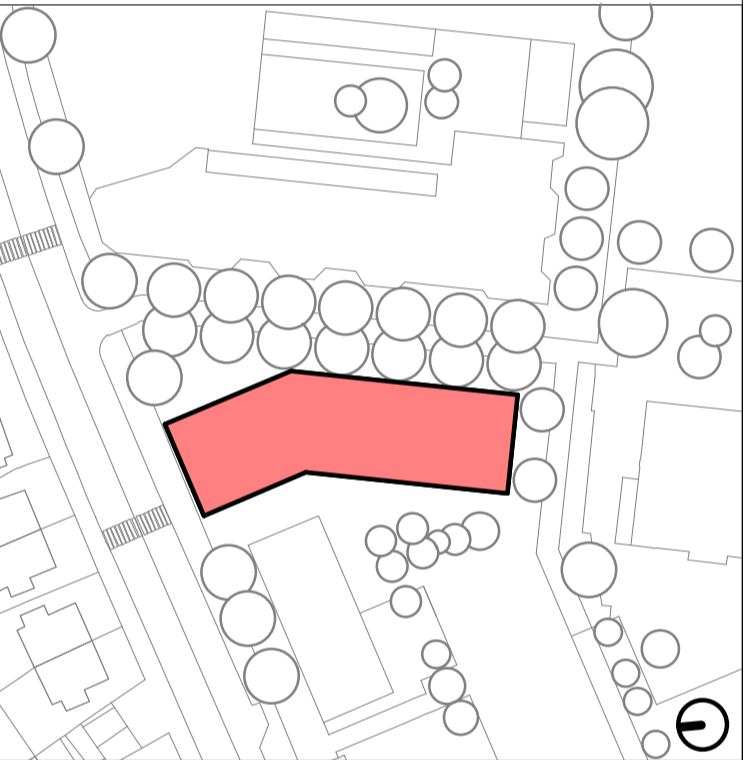

159 St John Street
London EC1V 4QU

mail@hawkinsbrown.com
hawkinsbrown.com

Hawkins\Brown

Project
Agar Grove Phase 1c
Block I

Drawing
L01 - Typical Terrace Detail

Scale @ A1
1 : 5

Date
06/22/21

Drawn By
CM

Checked By
JW


Job Number 1423-C	Status S1	Purpose of Issue Coordination
----------------------	--------------	----------------------------------

Drawing No.
AGV-HBA-I-01-DR-A-270420

Rev
P3

Copyright Hawkins\Brown Architects
No implied licence exists. This drawing should not be used to calculate areas for the purposes of valuation. Do not scale this drawing. All dimensions to be checked on the site by the contractor and such dimensions to be their responsibility. All work must comply with relevant British Standards and Building Regulations requirements. Drawing errors and omissions to be reported to the architect. To be read in conjunction with Architect's specification and other consultant information.

Rev	Description	Date
P1	Issued for Coordination	25/08/21

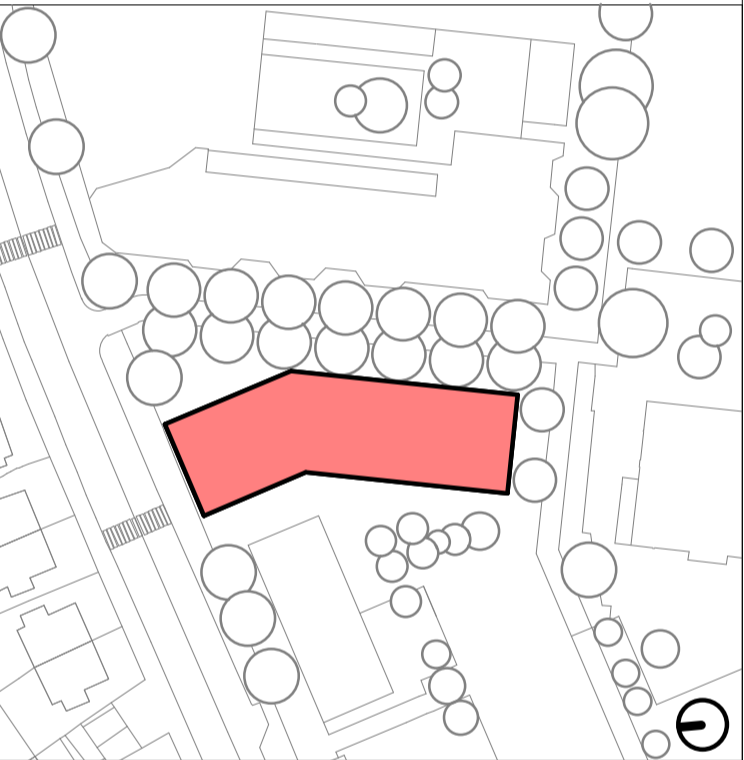

159 St John Street
London EC1V 4QJ
mail@hawkinsbrown.com
hawkinsbrown.com

Hawkins\Brown

Project
Agar Grove Phase 1c
Block I


Drawing
L04 - Typical Terrace Detail

Scale @ A1 1 : 5	Date 25/08/21
---------------------	------------------

Drawn By CM	Checked By JW
----------------	------------------




Job Number 1423-C	Status S1	Purpose of Issue Coordination
----------------------	--------------	----------------------------------

Drawing No. AGV-HBA-I-04-DR-A-270423	Rev P1
---	-----------

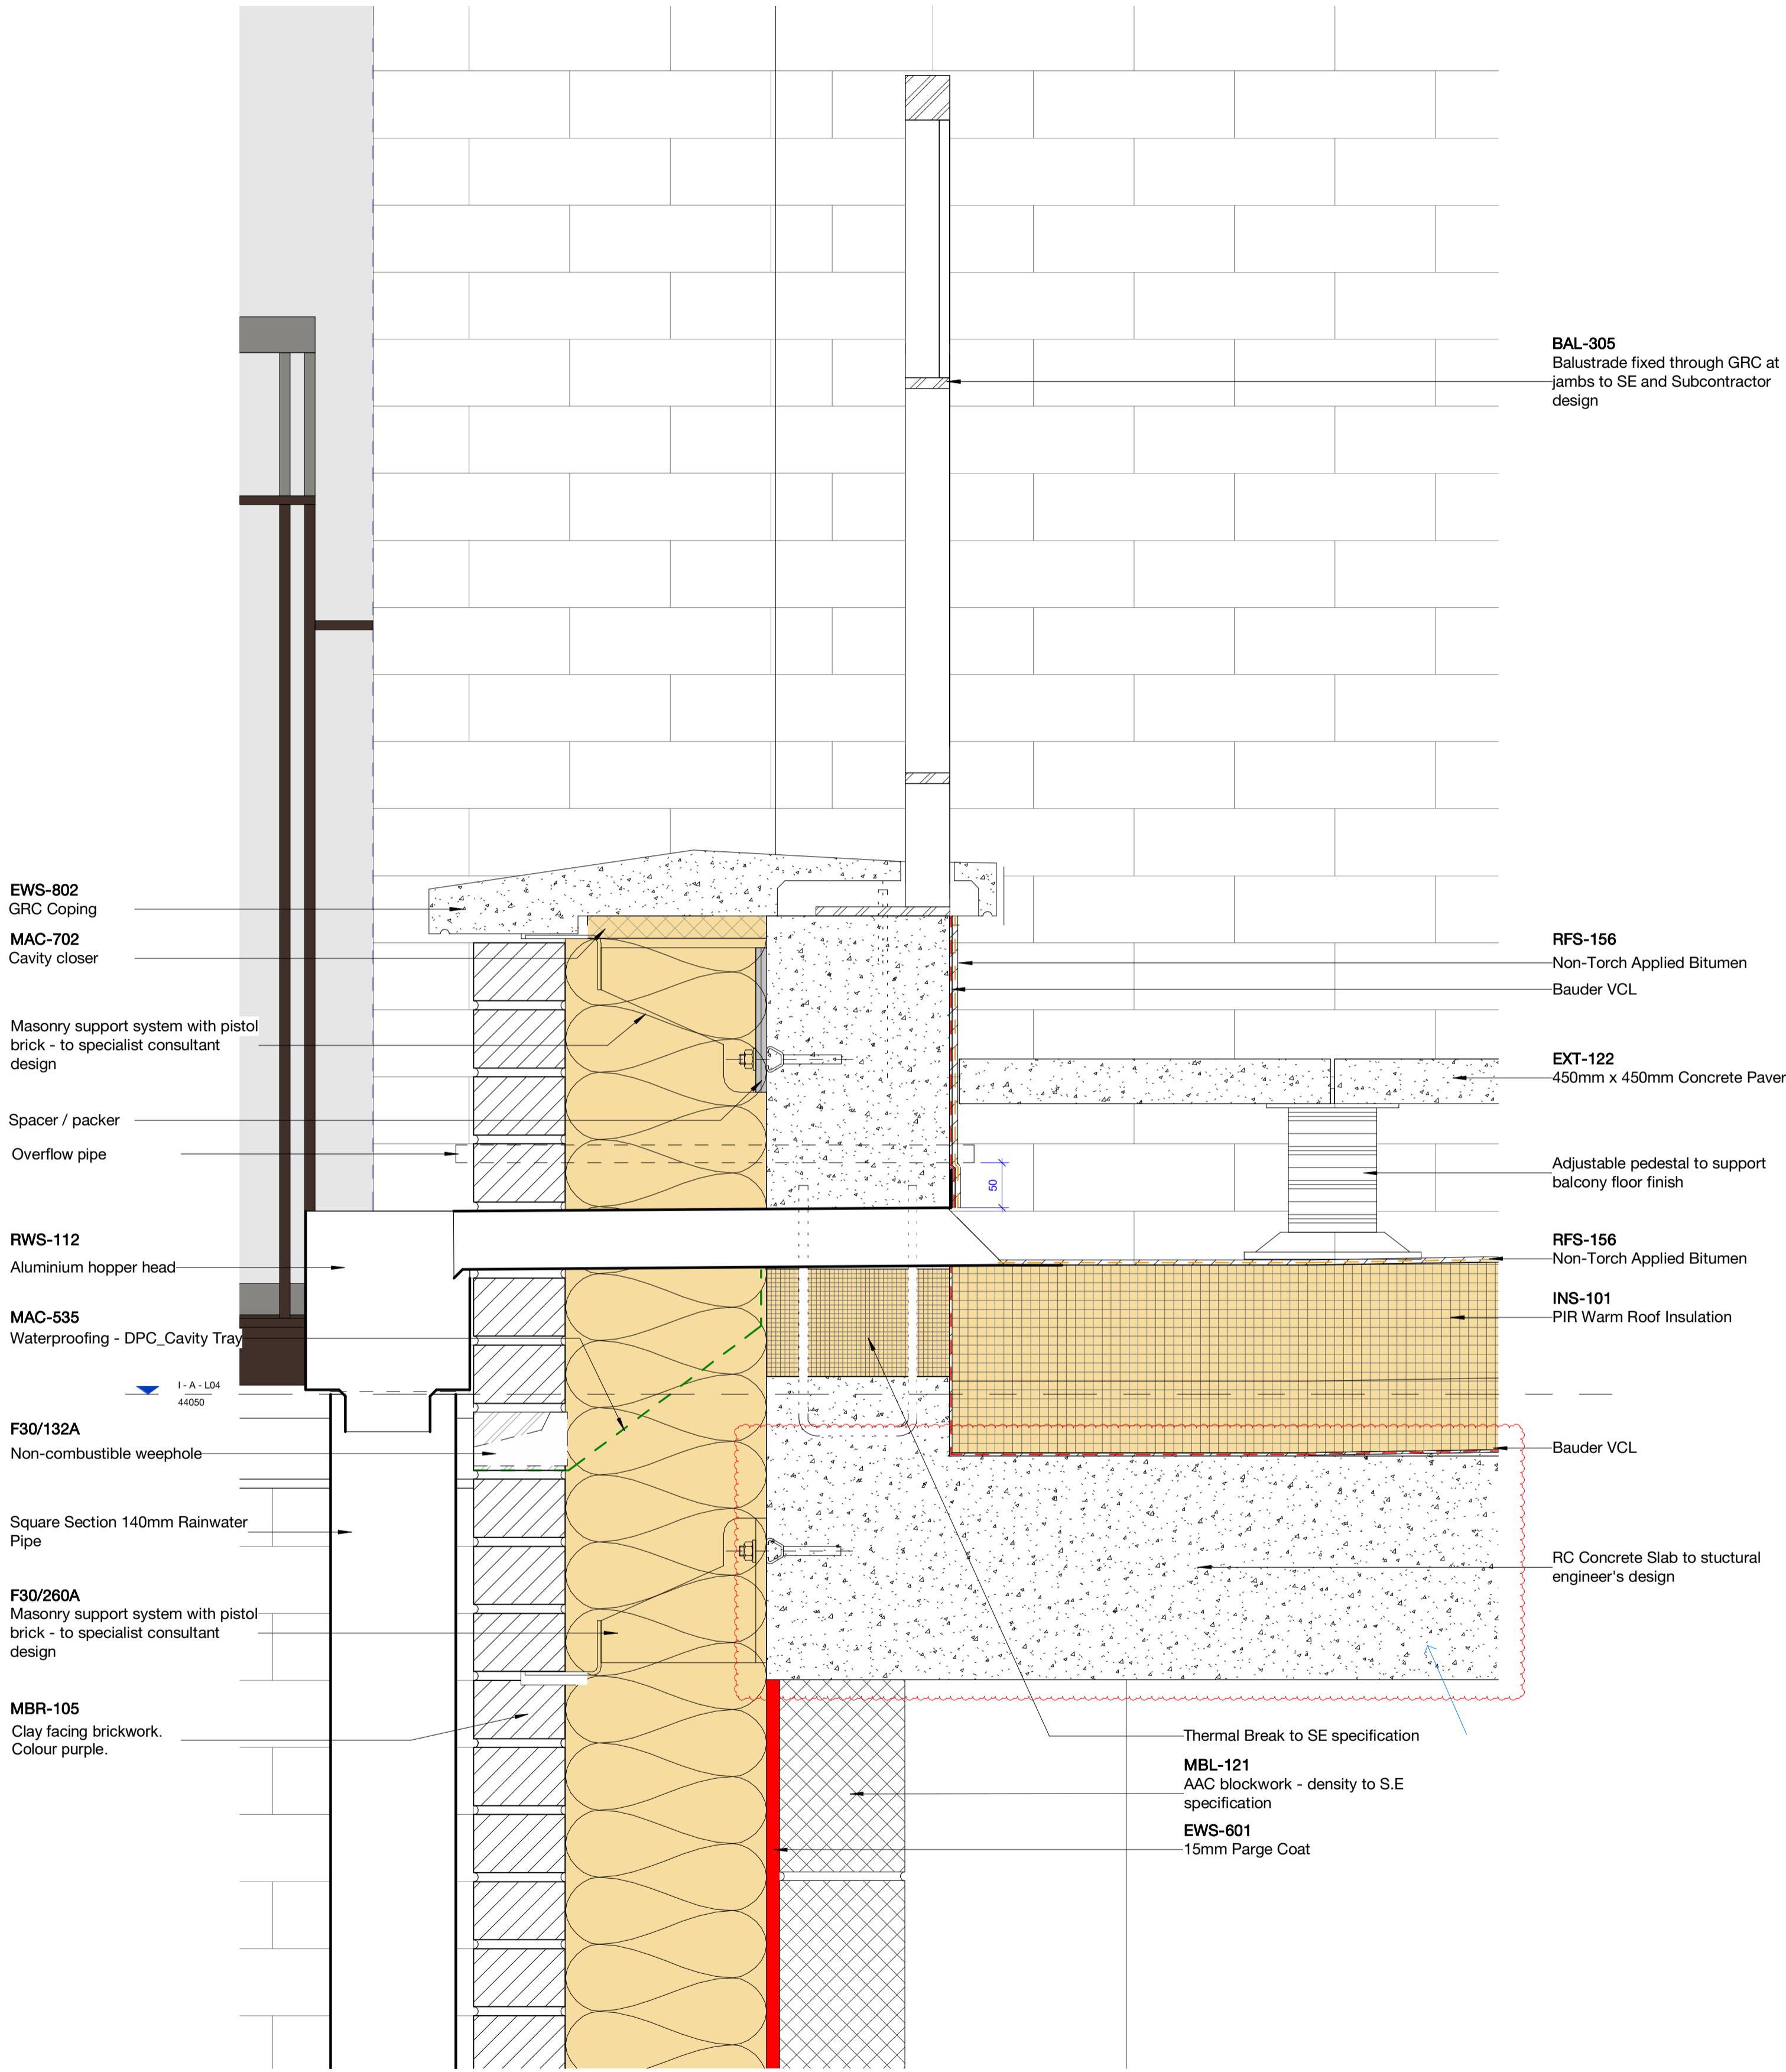


1 Facade Assembly Section C-C - 01 - L04 Terrace

1 : 5

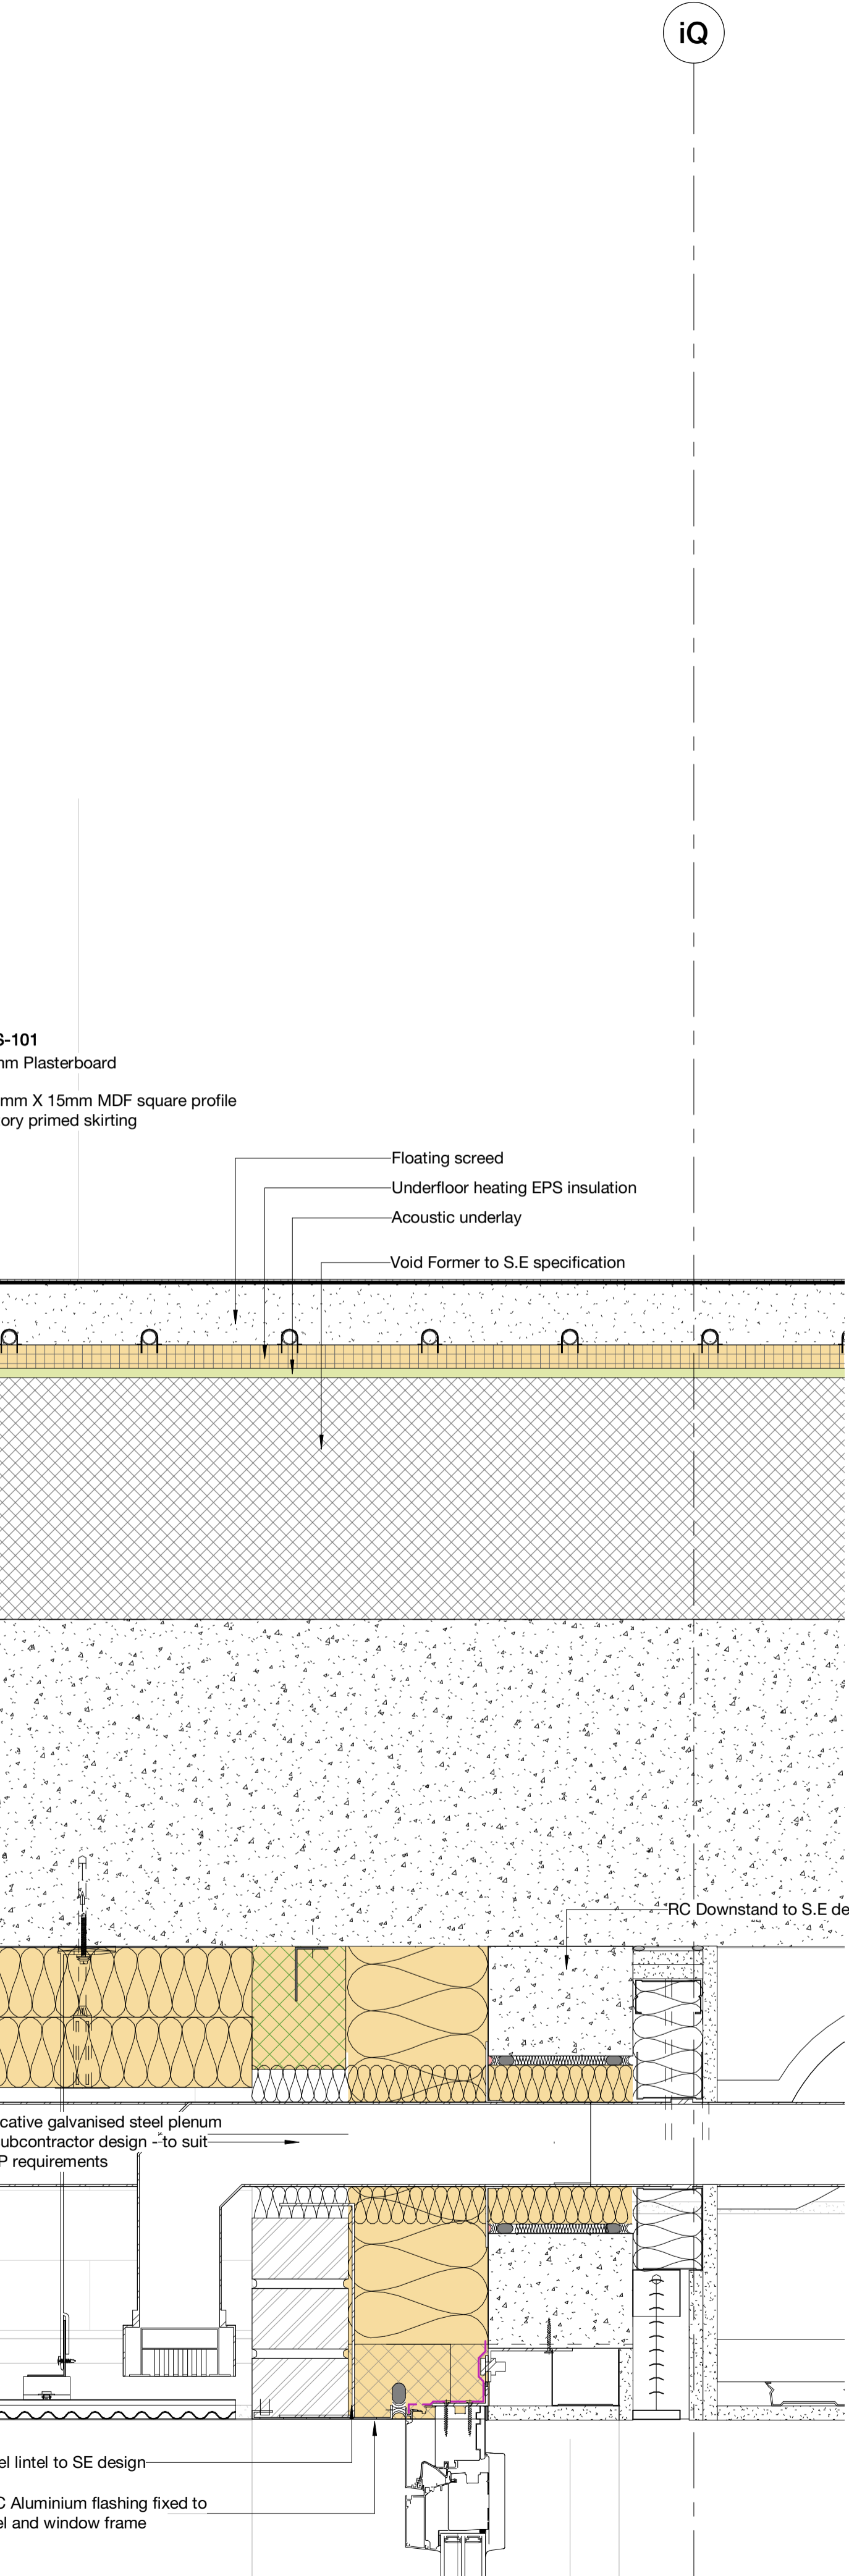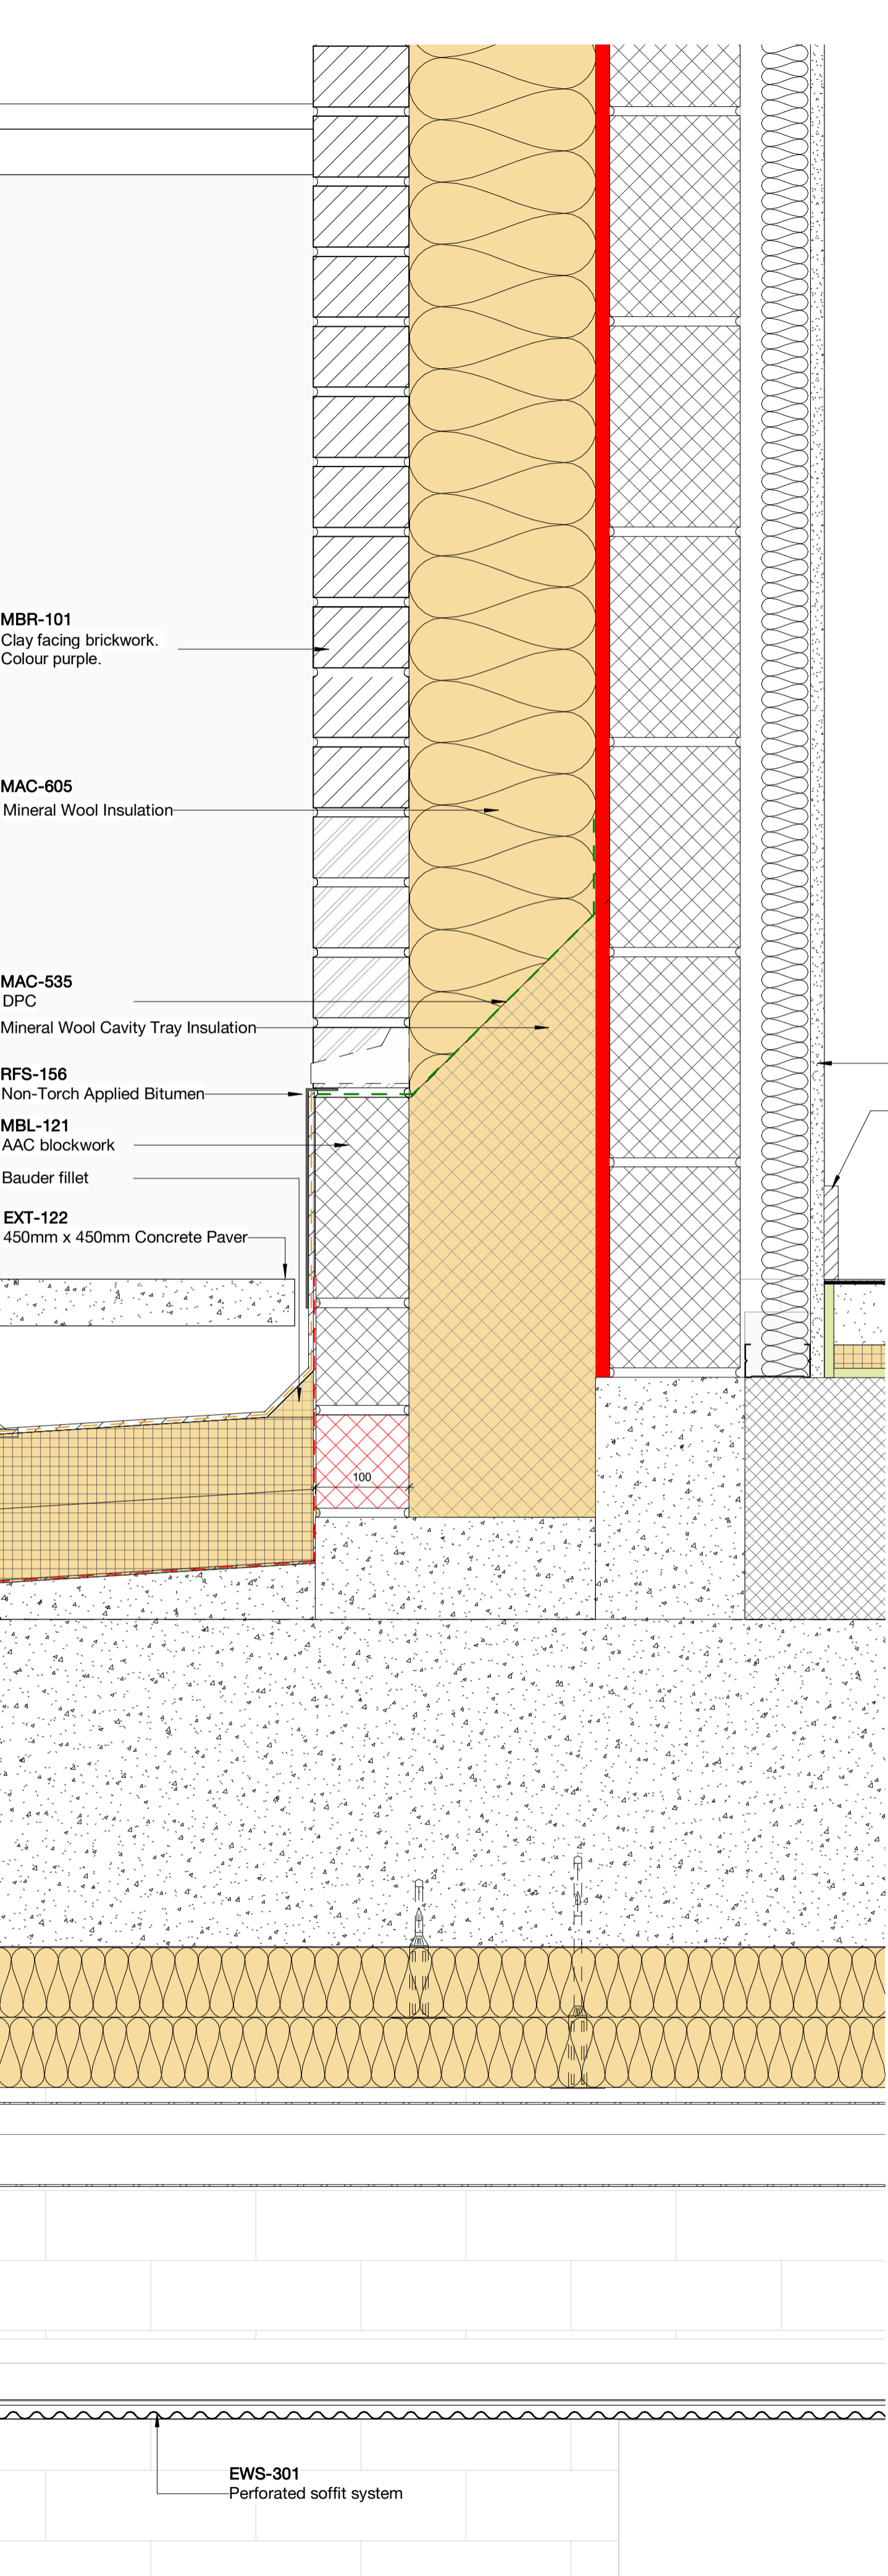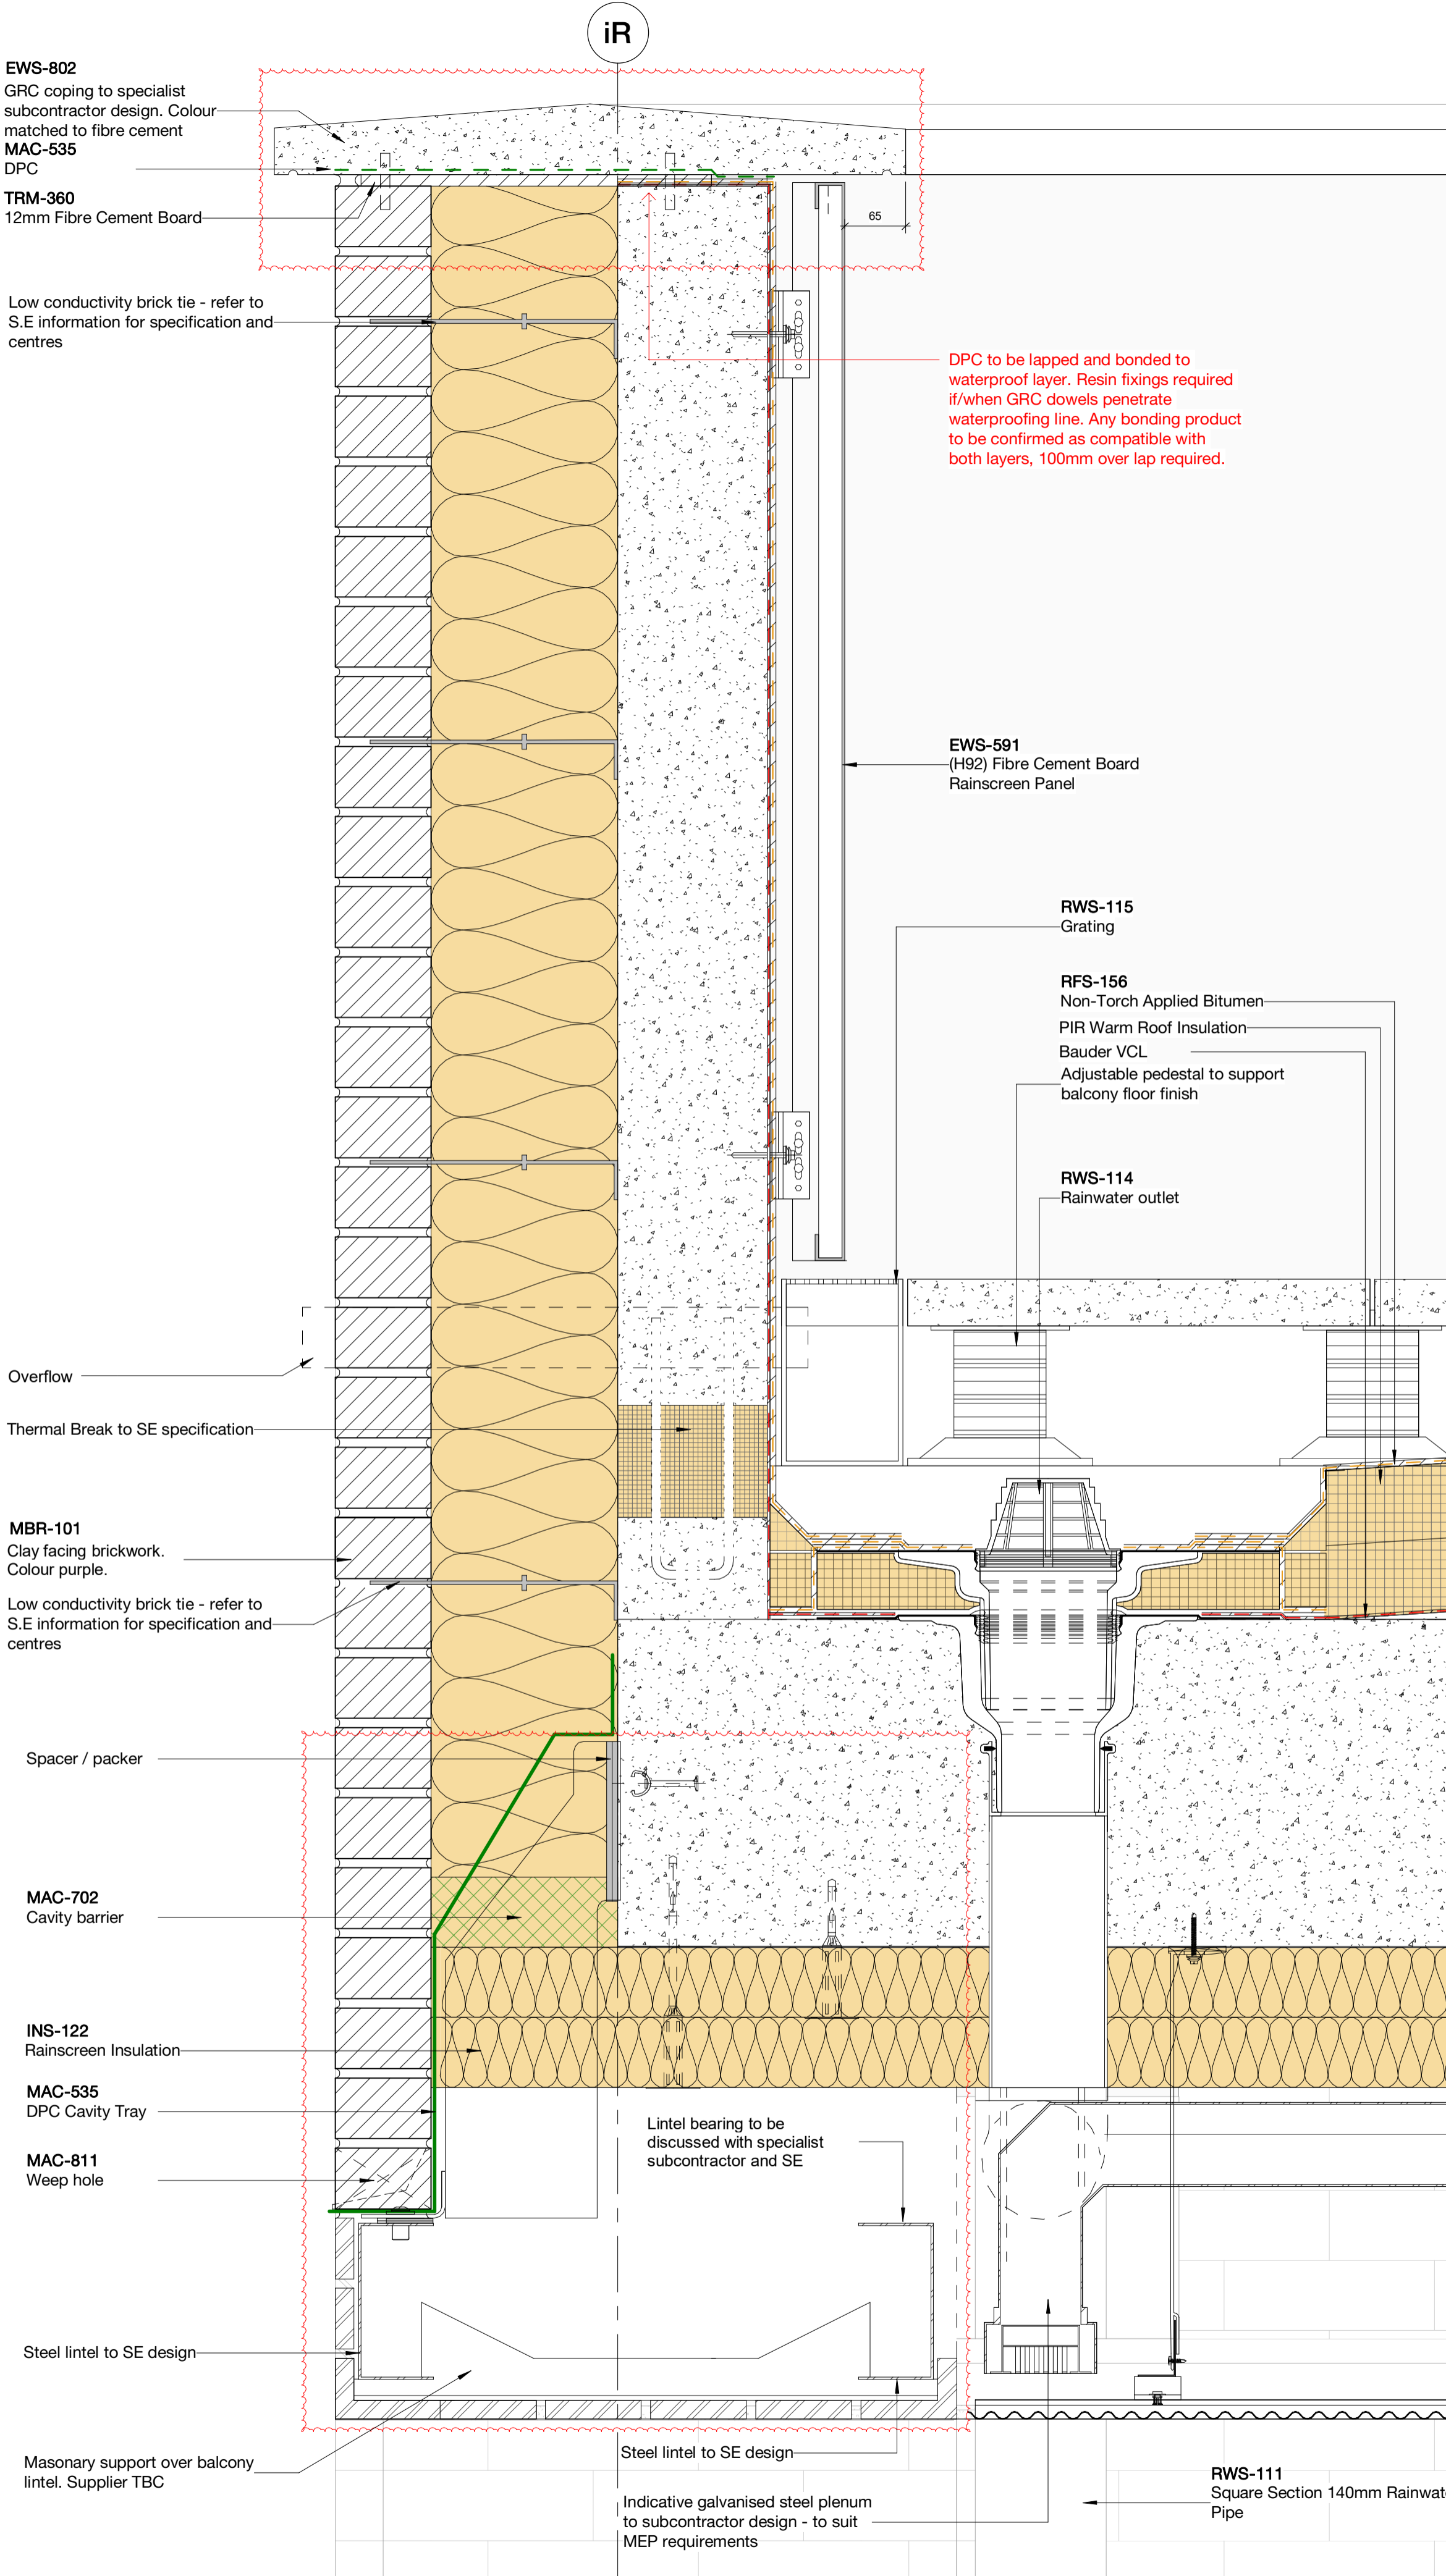

Copyright Hawkins\Brown Architects
No implied licence exists. This drawing should not be used to calculate areas for the purposes of valuation. Do not scale this drawing. All dimensions to be checked on the site by the contractor and such dimensions to be their responsibility. All work must comply with relevant British Standards and Building Regulations requirements. Drawing errors and omissions to be reported to the architect. To be read in conjunction with Architect's specification and other consultant information.

Rev	Description	Date
P1	Issued for Coordination	20/07/21
P2	Issued for Coordination	14/01/22
P3	Issued for Coordination	18/02/22

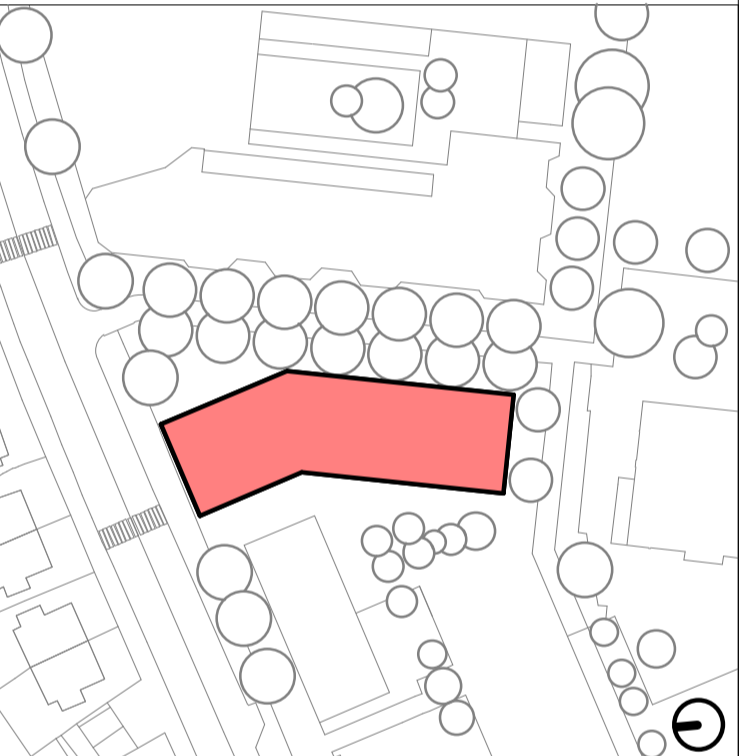

159 St John Street
London EC1V 4QJ
mail@hawkinsbrown.com
hawkinsbrown.com

Hawkins\Brown

Project
Agar Grove Phase 1c
Block I

Drawing
L05 - Typical Terrace Detail



Scale @ A1
1 : 5
Date
06/22/21

Drawn By
CM
Checked By
JW

Job Number	Status	Purpose of Issue
1423-C	S1	Coordination


Drawing No.	Rev
AGV-HBA-I-05-DR-A-270424	P3

1 Typical Thermally Broken Balcony
1 : 5

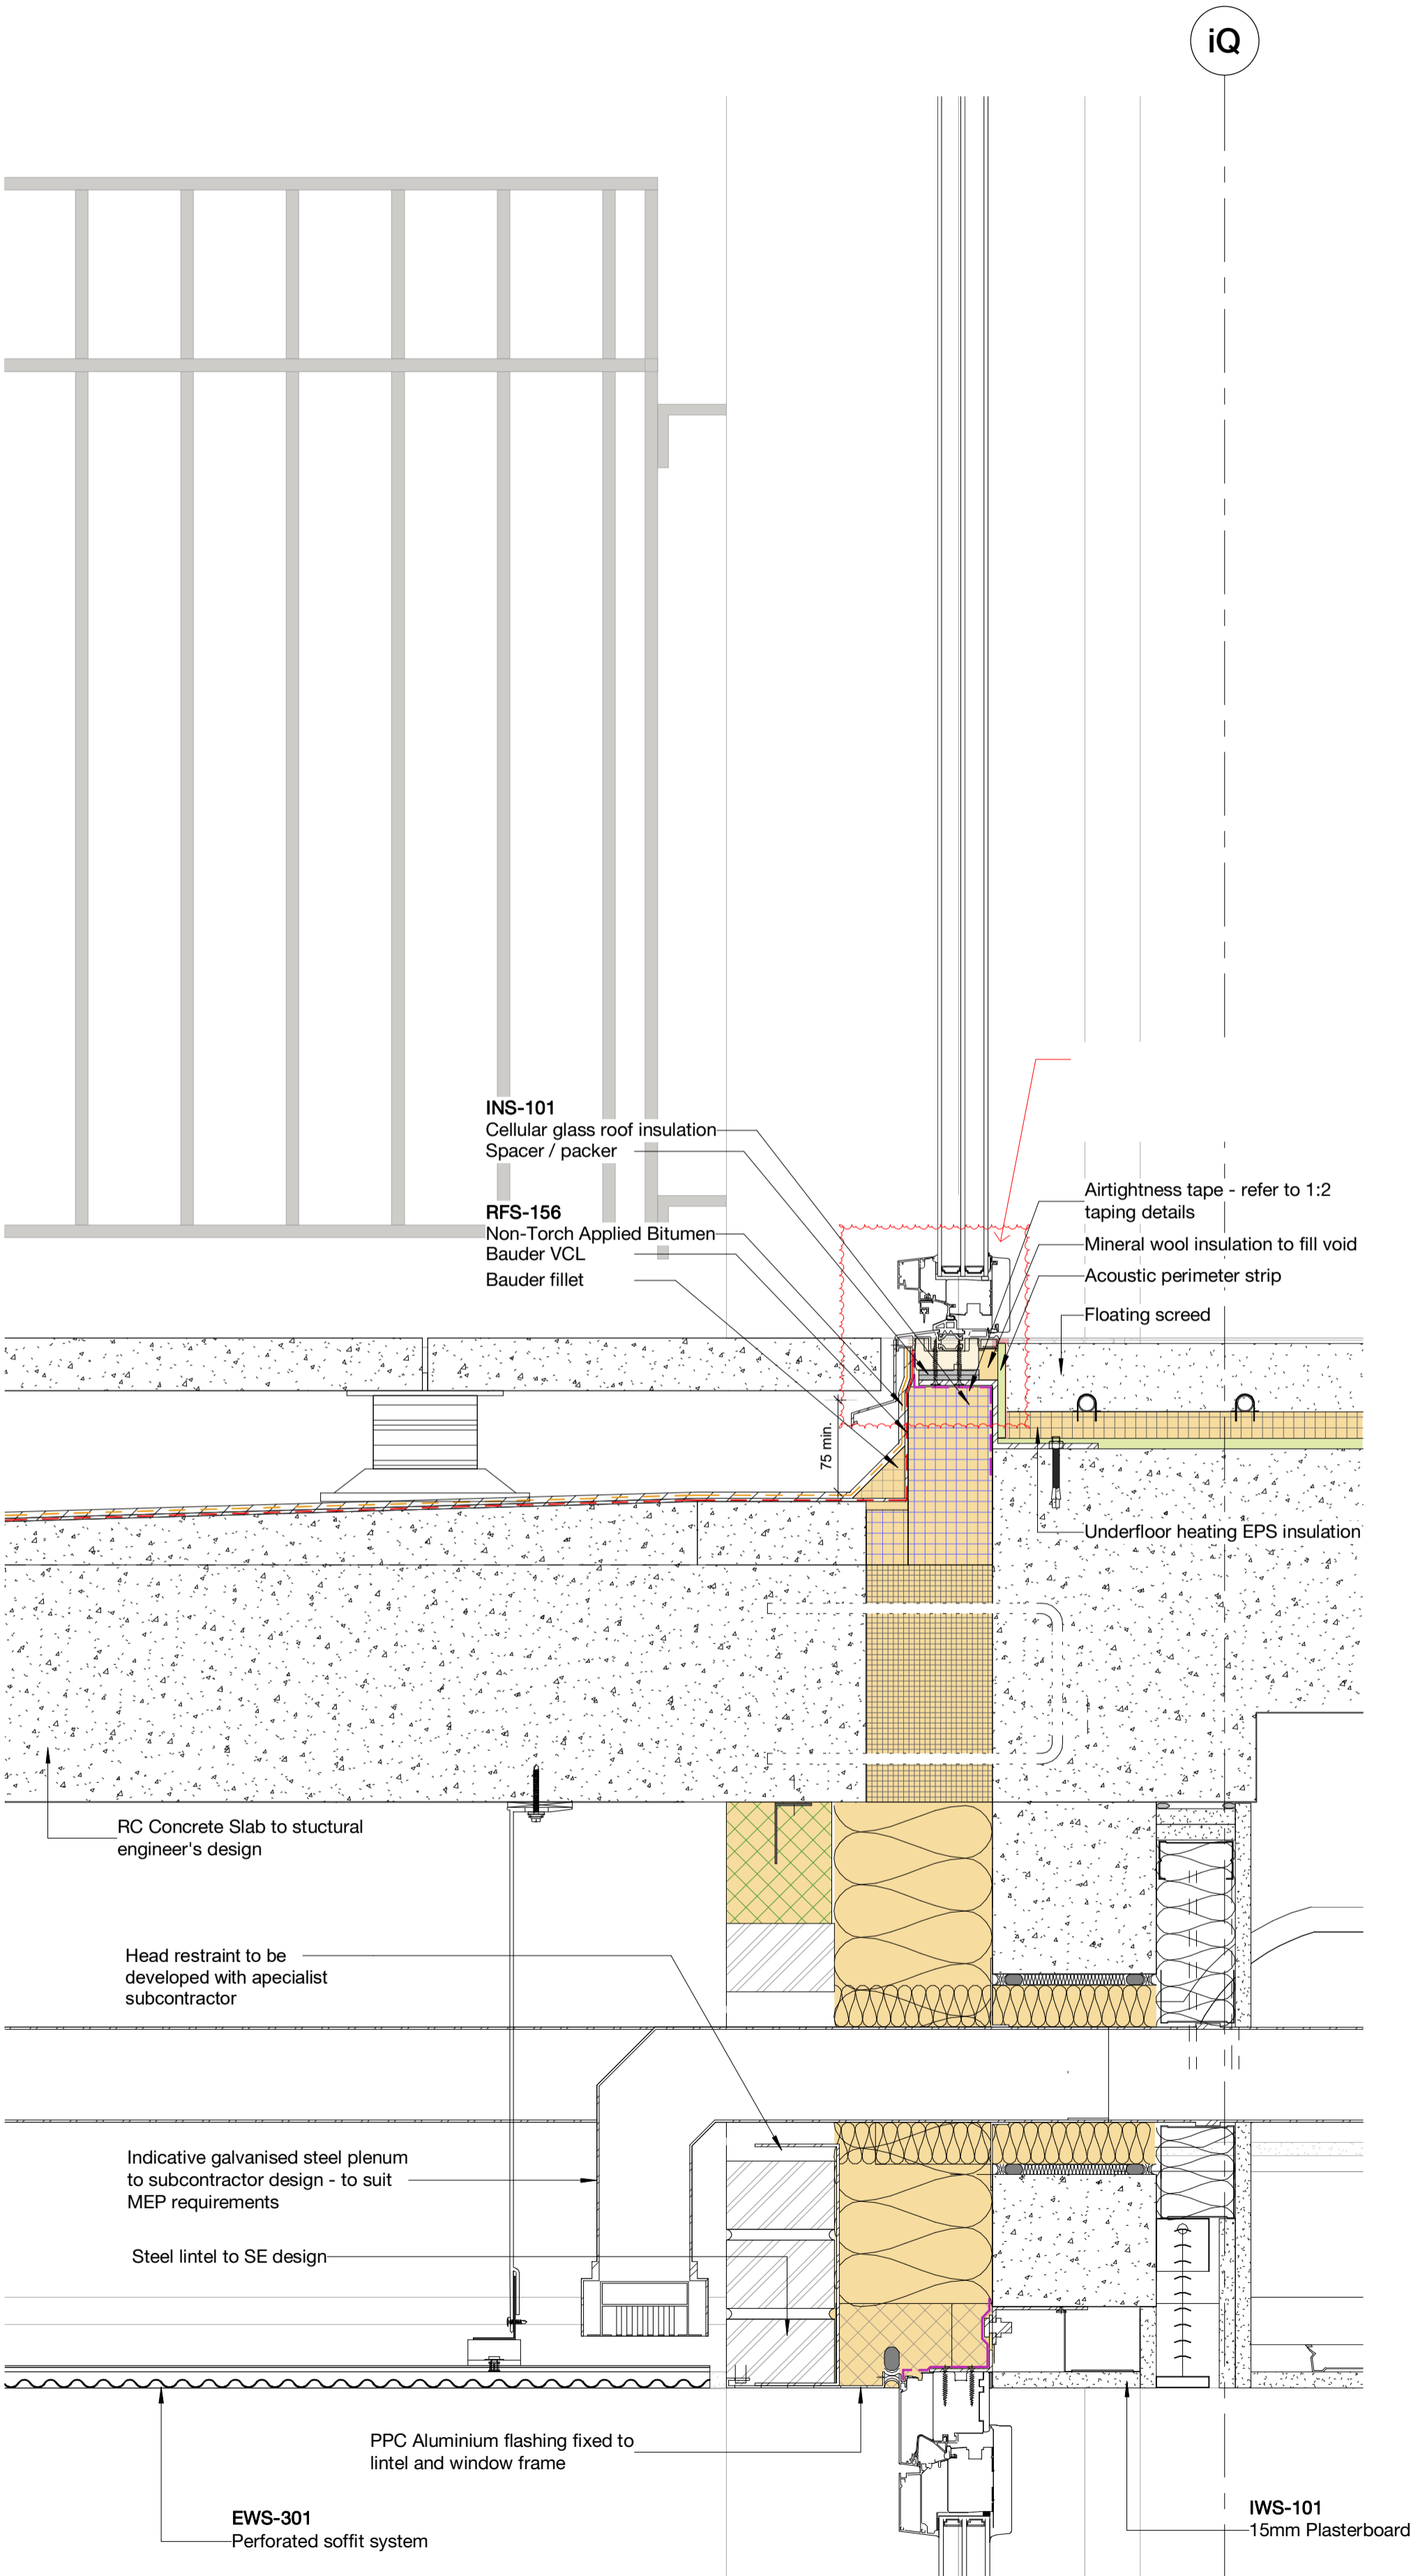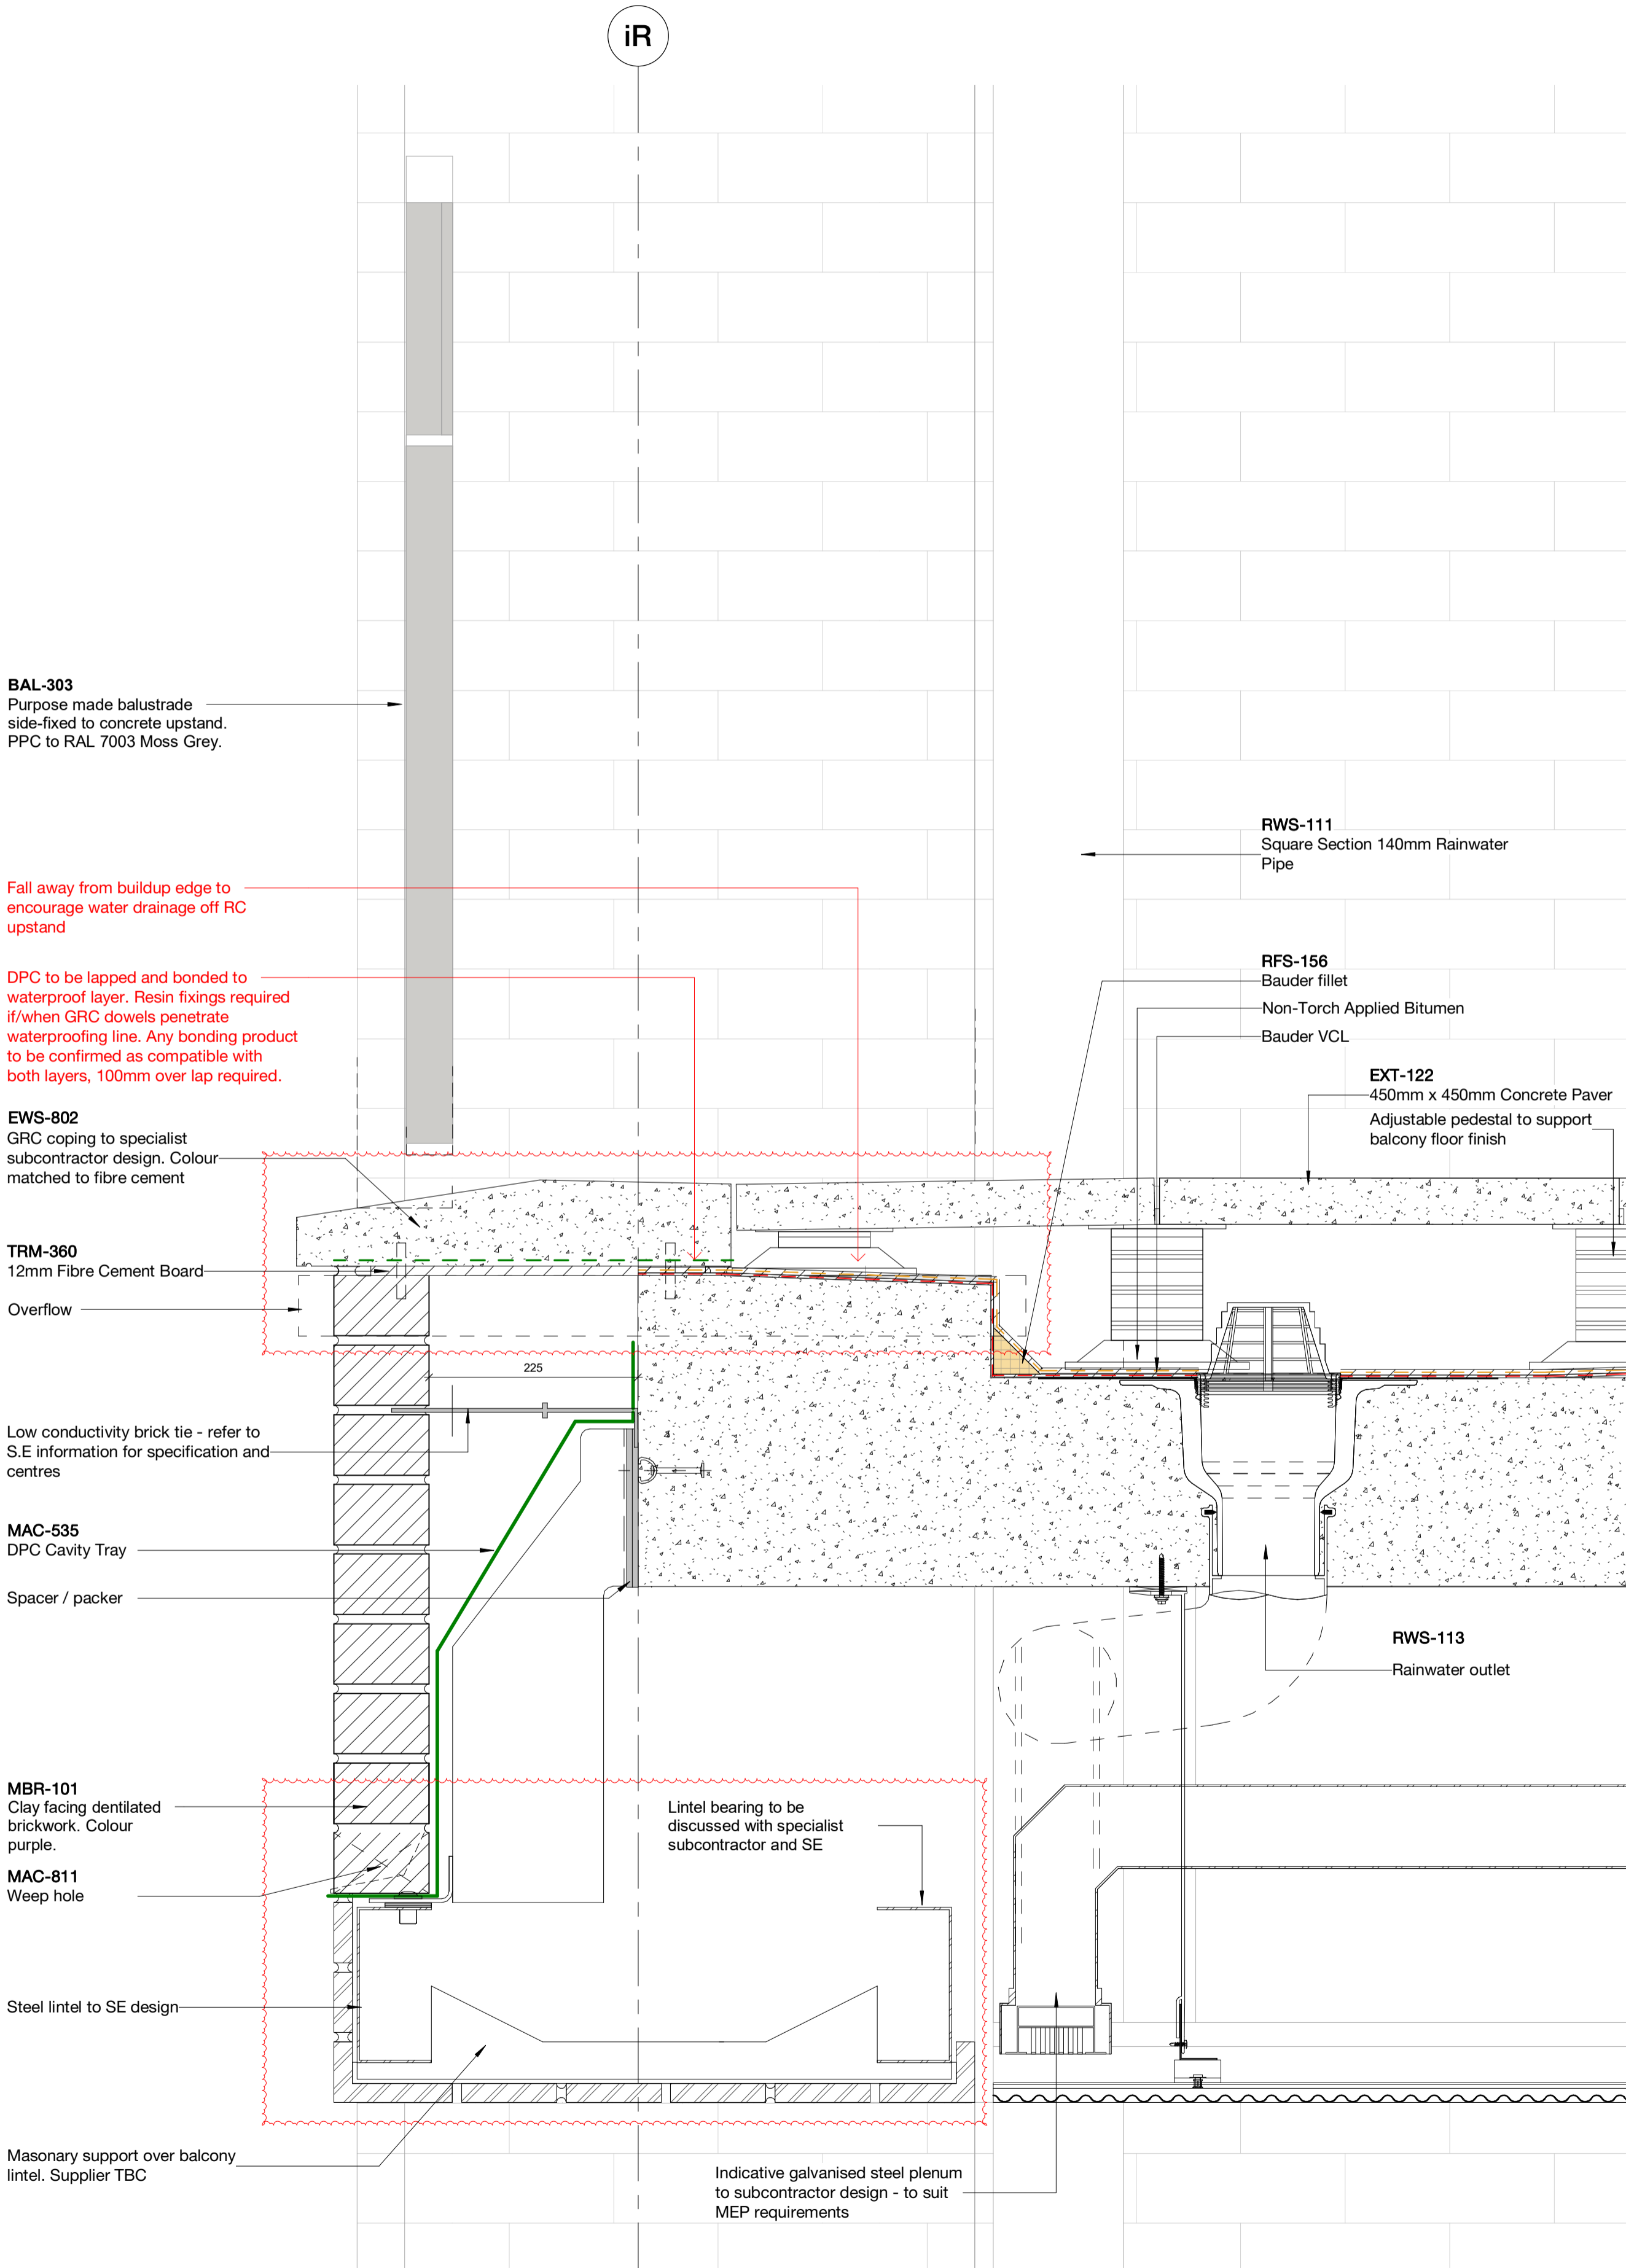

Copyright Hawkins\Brown Architects
No implied licence exists. This drawing should
not be used to calculate areas for the purposes
of valuation. Do not scale this drawing. All
dimensions to be checked on the site by the
contractor and such dimensions to be their
responsibility. All work must comply with
relevant British Standards and Building
Regulations requirements. Drawing errors and
omissions to be reported to the architect. To be
read in
conjunction with Architect's specification and
other consultant information.

Rev	Description	Date
P1	Issued for Coordination	20/07/21
P2	Issued for Coordination	18/02/22

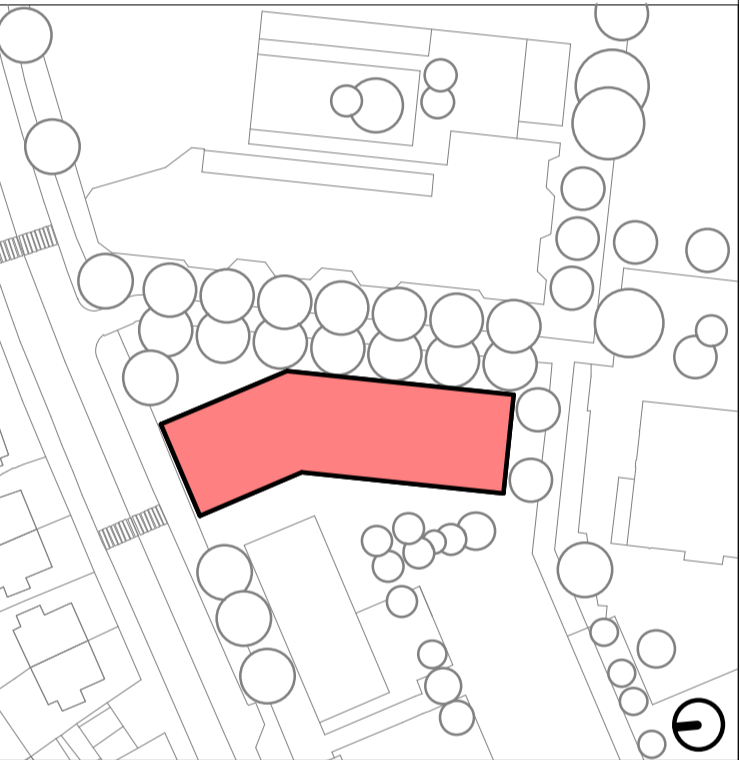

159 St John Street
London EC1V 4QU

mail@hawkinsbrown.com
hawkinsbrown.com

Hawkins\Brown

Project
Agar Grove Phase 1c
Block I

Drawing
L03 - Typical Thermally Broken
Balcony Detail

Scale @ A1
1 : 5

Date
20/07/21

Drawn By
CM

Checked By
JW

Job Number 1423-C	Status S1	Purpose of Issue Coordination
----------------------	--------------	----------------------------------

Drawing No. AGV-HBA-I-ZZ-DR-A-270421	Rev P2
---	-----------