


1 Typical L01 Terrace
1 : 5

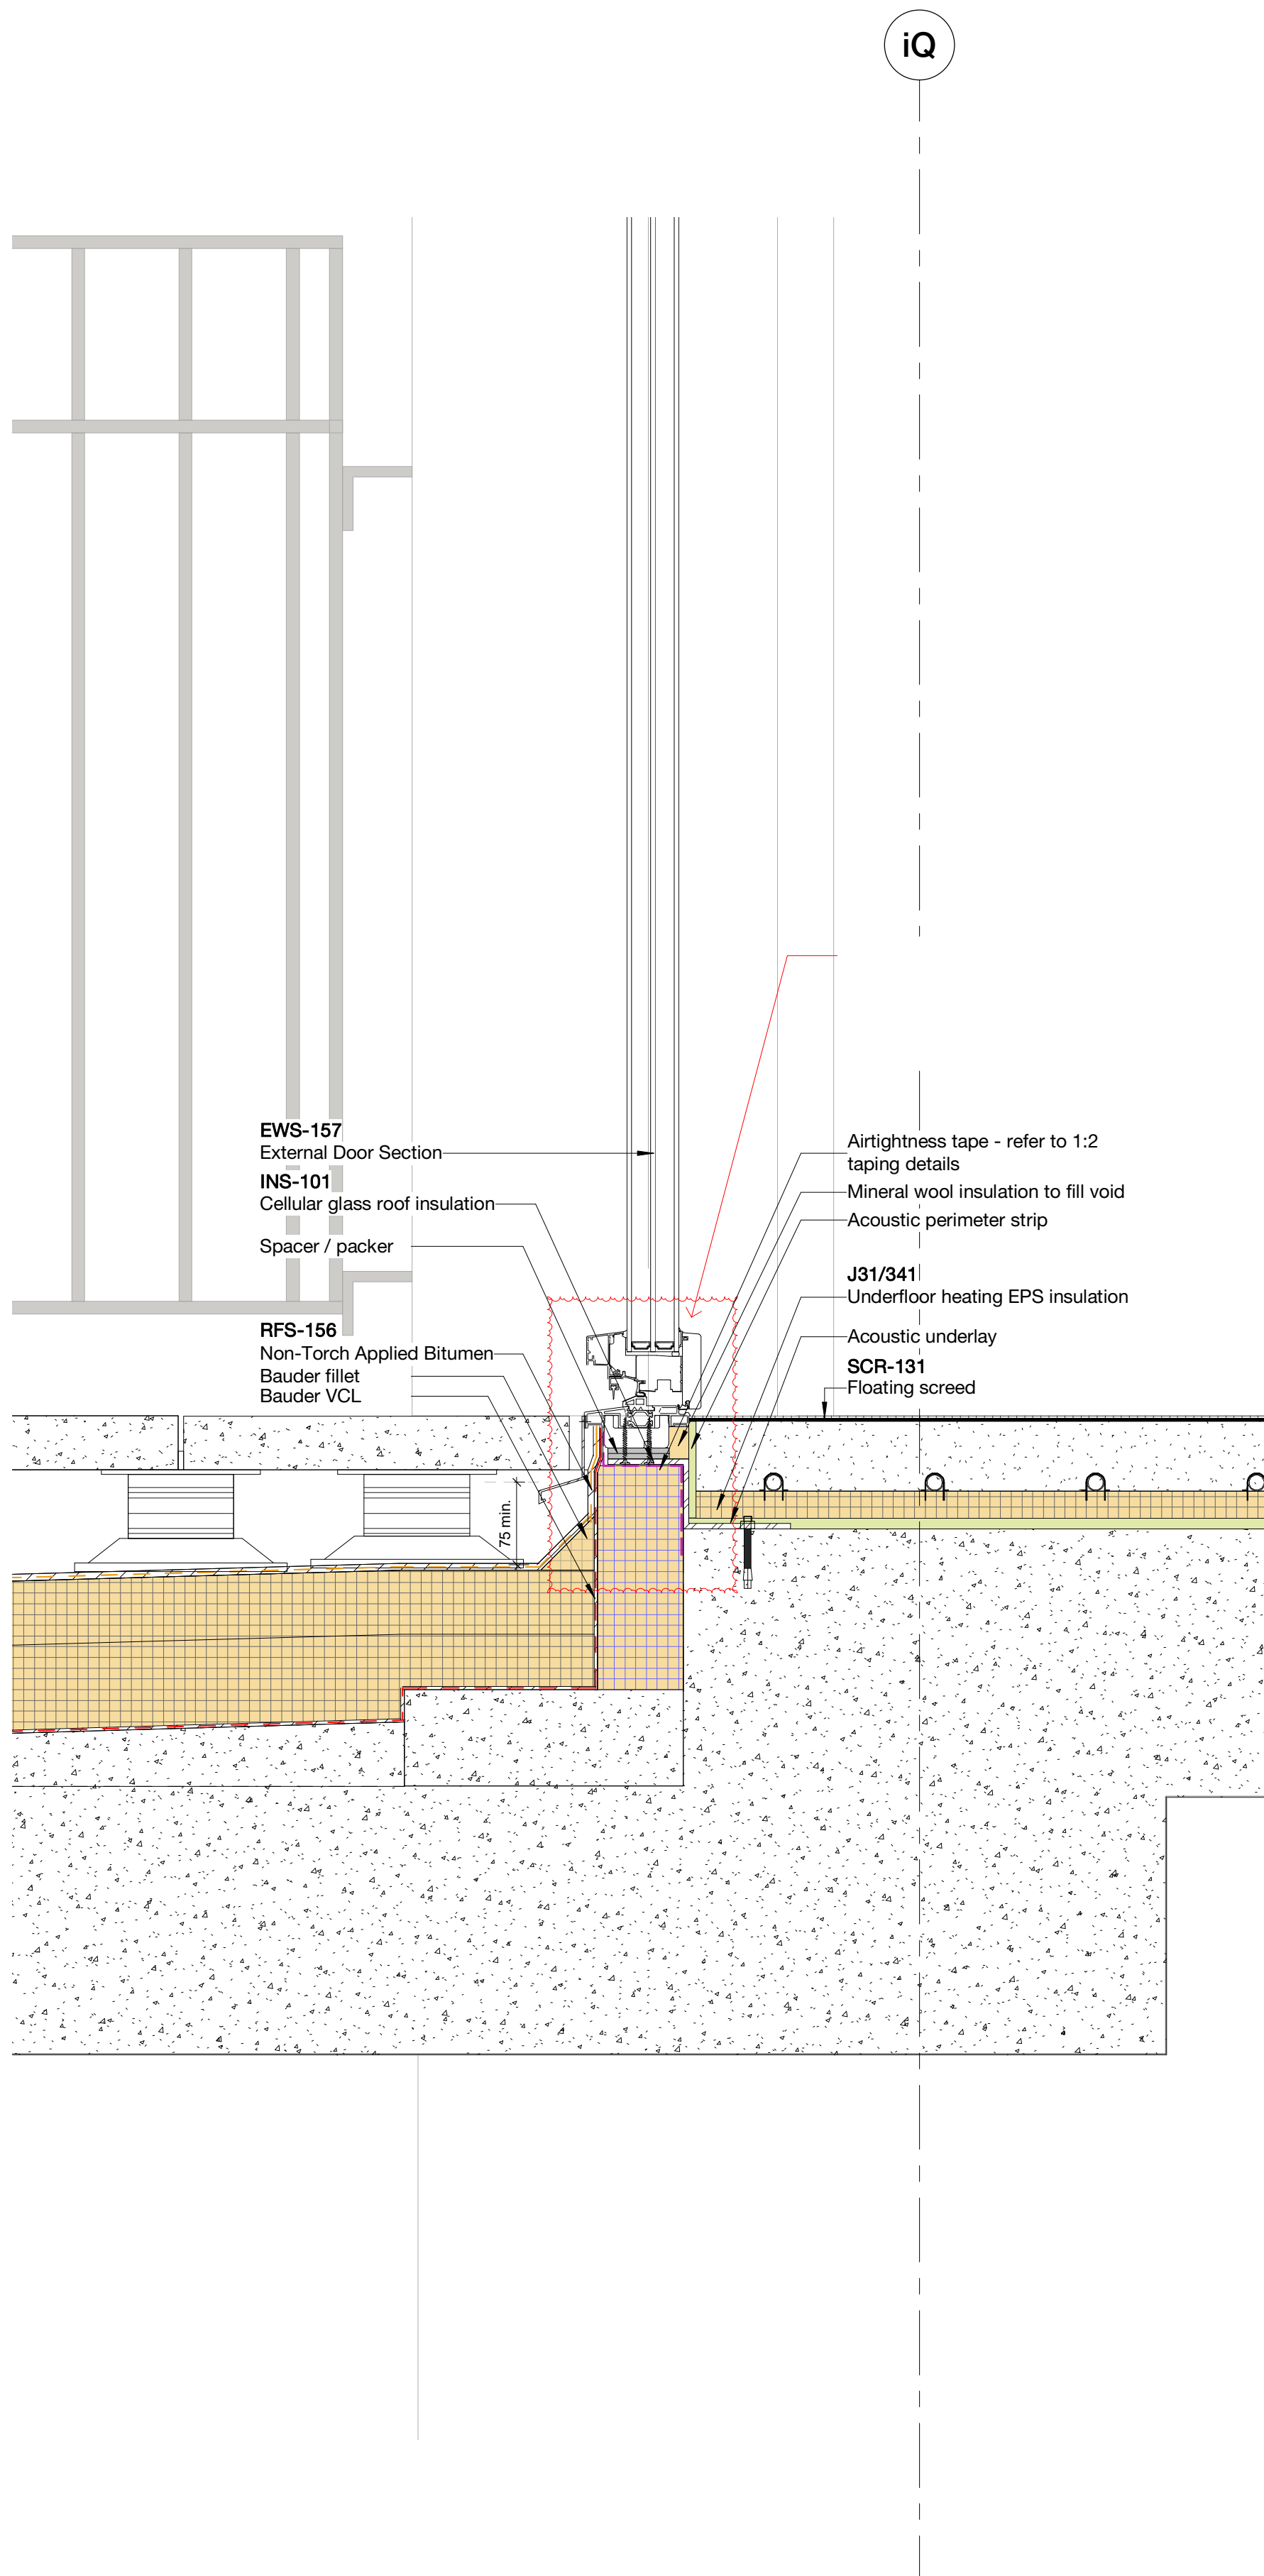


Copyright Hawkins\Brown Architects
No implied licence exists. This drawing should not be used to calculate areas for the purposes of valuation. Do not scale this drawing. All dimensions to be checked on the site by the contractor and such dimensions to be their responsibility. All work must comply with relevant British Standards and Building Regulations requirements. Drawing errors and omissions to be reported to the architect. To be read in conjunction with Architect's specification and other consultant information.

Rev	Description	Date
P1	Issued for Coordination	20/07/21
P2	Issued for Coordination	14/01/22
P3	Issued for Coordination	18/02/22

Masonry support strategy in abeyance pending confirmation by HPL

GRC profiles in abeyance pending confirmation by supplier

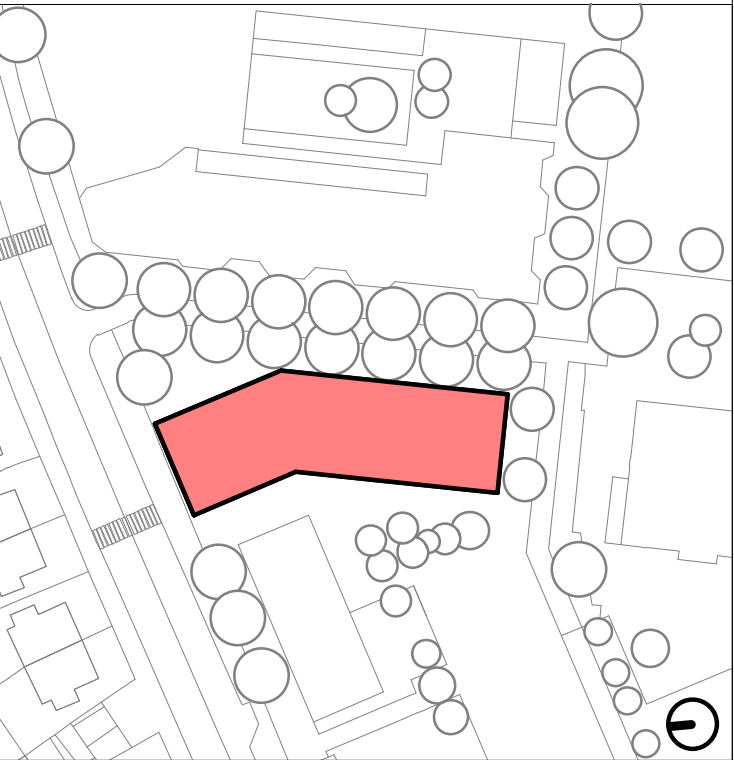

159 St John Street
London EC1V 4QU

mail@hawkinsbrown.com
hawkinsbrown.com

Hawkins\Brown

Project
Agar Grove Phase 1c
Block I

Drawing
L01 - Typical Terrace Detail

Scale @ A1 1 : 5	Date 06/22/21
---------------------	------------------


Drawn By CM	Checked By JW
----------------	------------------

Job Number 1423-C	Status S1	Purpose of Issue Coordination
----------------------	--------------	----------------------------------

Drawing No. AGV-HBA-I-01-DR-A-270420	Rev P3
---	-----------

Copyright Hawkins\Brown Architects
No implied licence exists. This drawing should not be used to calculate areas for the purposes of valuation. Do not scale this drawing. All dimensions to be checked on the site by the contractor and such dimensions to be their responsibility. All work must comply with relevant British Standards and Building Regulations requirements. Drawing errors and omissions to be reported to the architect. To be read in conjunction with Architect's specification and other consultant information.

Rev	Description	Date
P1	Issued for Coordination	25/08/21

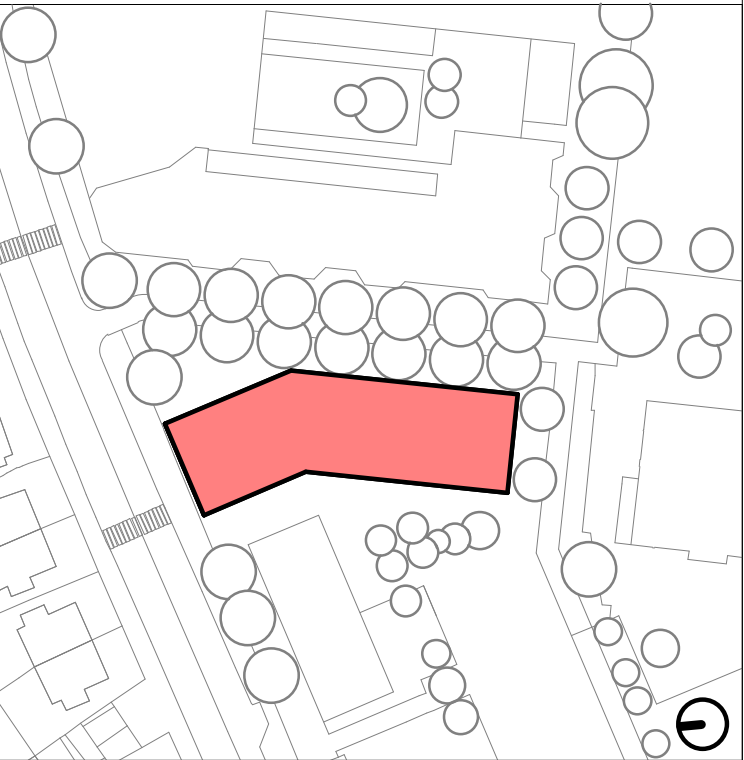

159 St John Street
London EC1V 4QJ
mail@hawkinsbrown.com
hawkinsbrown.com

Hawkins\Brown

Project
Agar Grove Phase 1c
Block I


Drawing
L04 - Typical Terrace Detail

Scale @ A1 1 : 5	Date 25/08/21
---------------------	------------------

Drawn By CM	Checked By JW
----------------	------------------




Job Number 1423-C	Status S1	Purpose of Issue Coordination
----------------------	--------------	----------------------------------

Drawing No. AGV-HBA-I-04-DR-A-270423	Rev P1
---	-----------

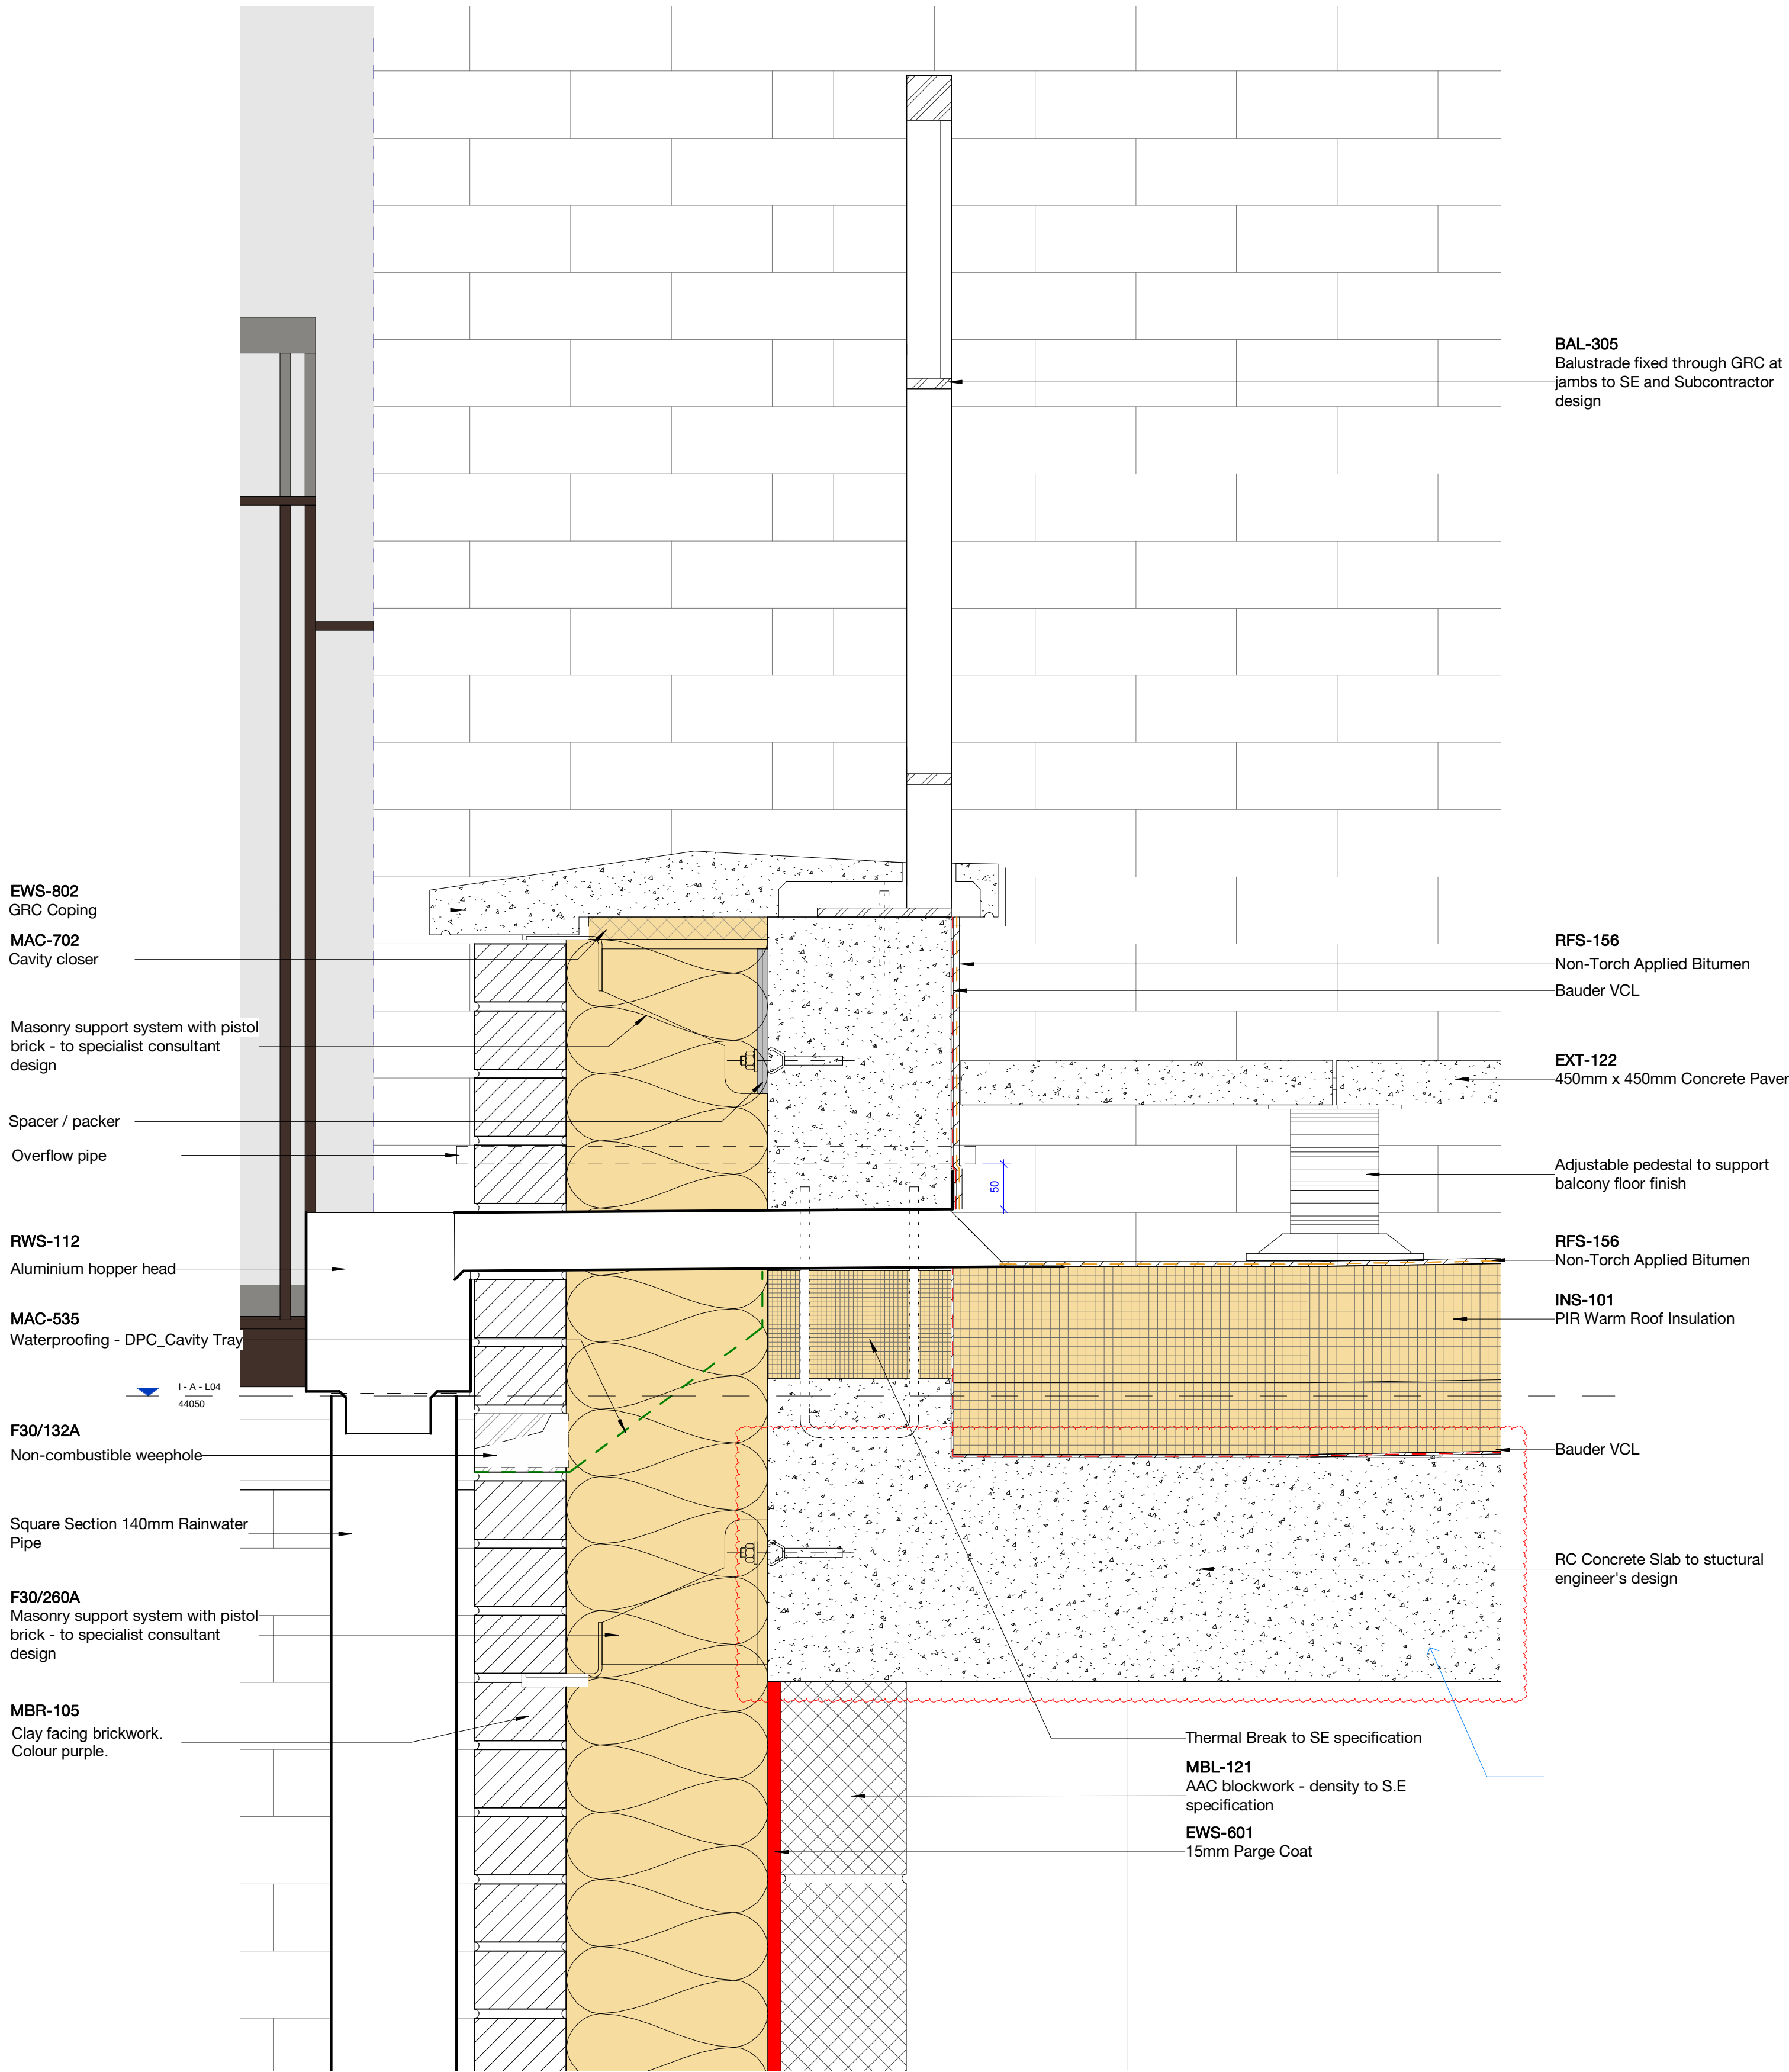

1 Facade Assembly Section C-C - 01 - L04 Terrace

1 : 5

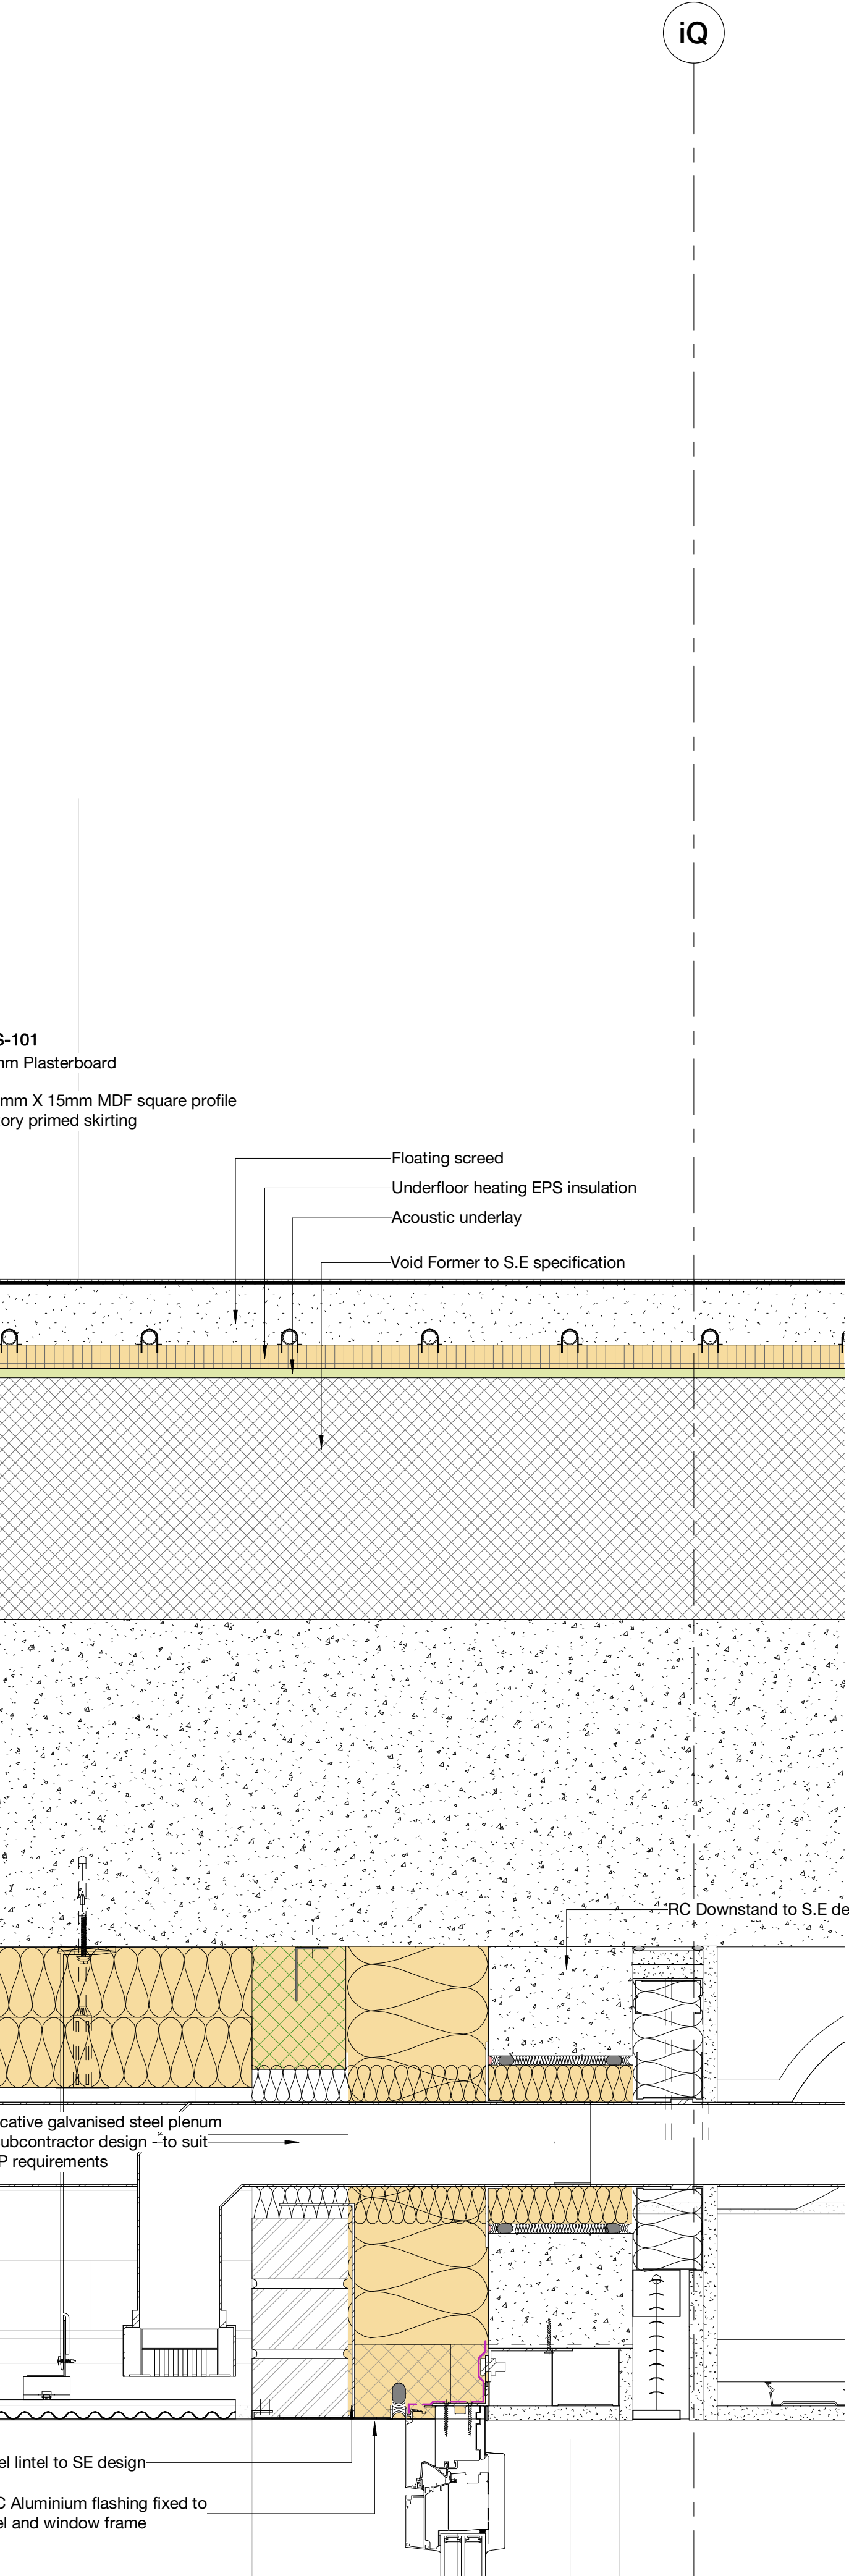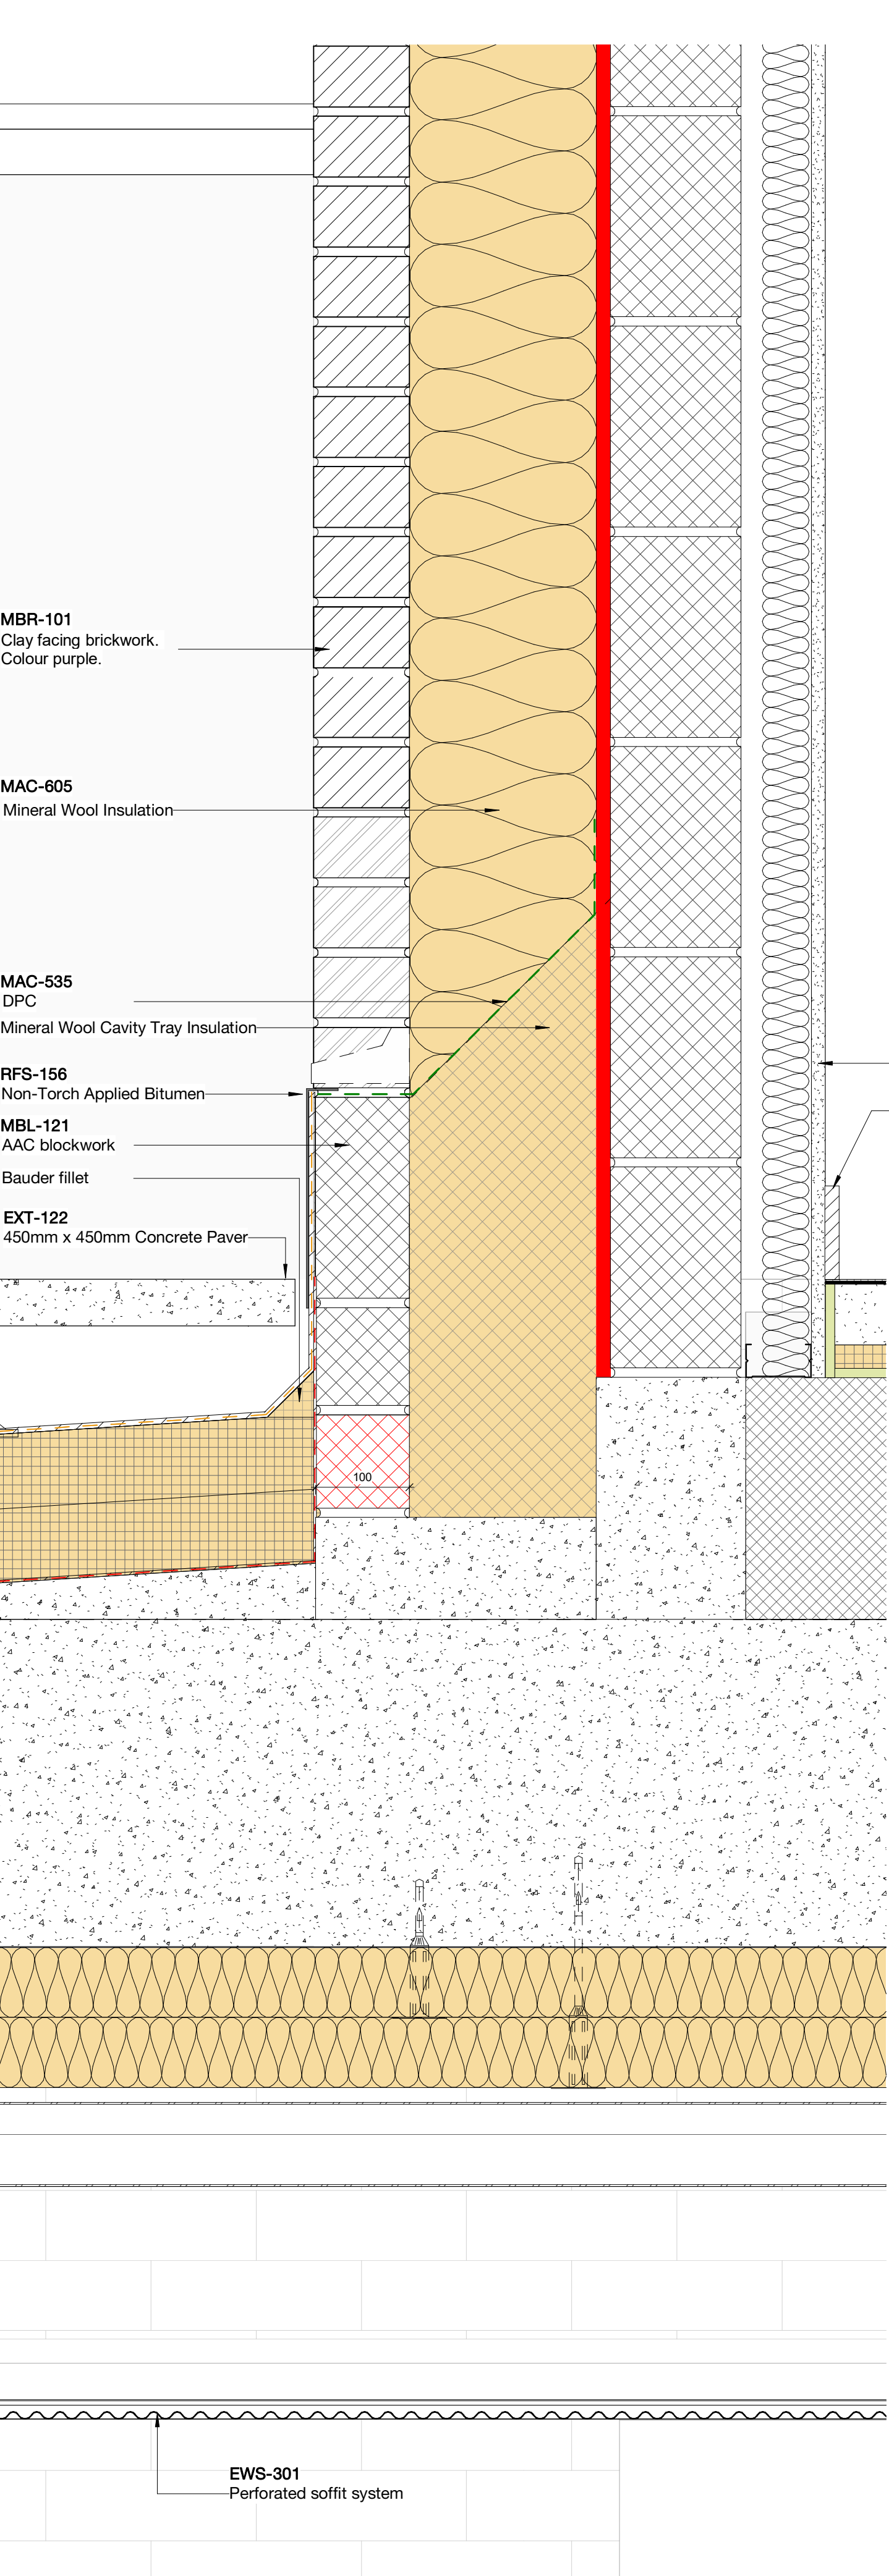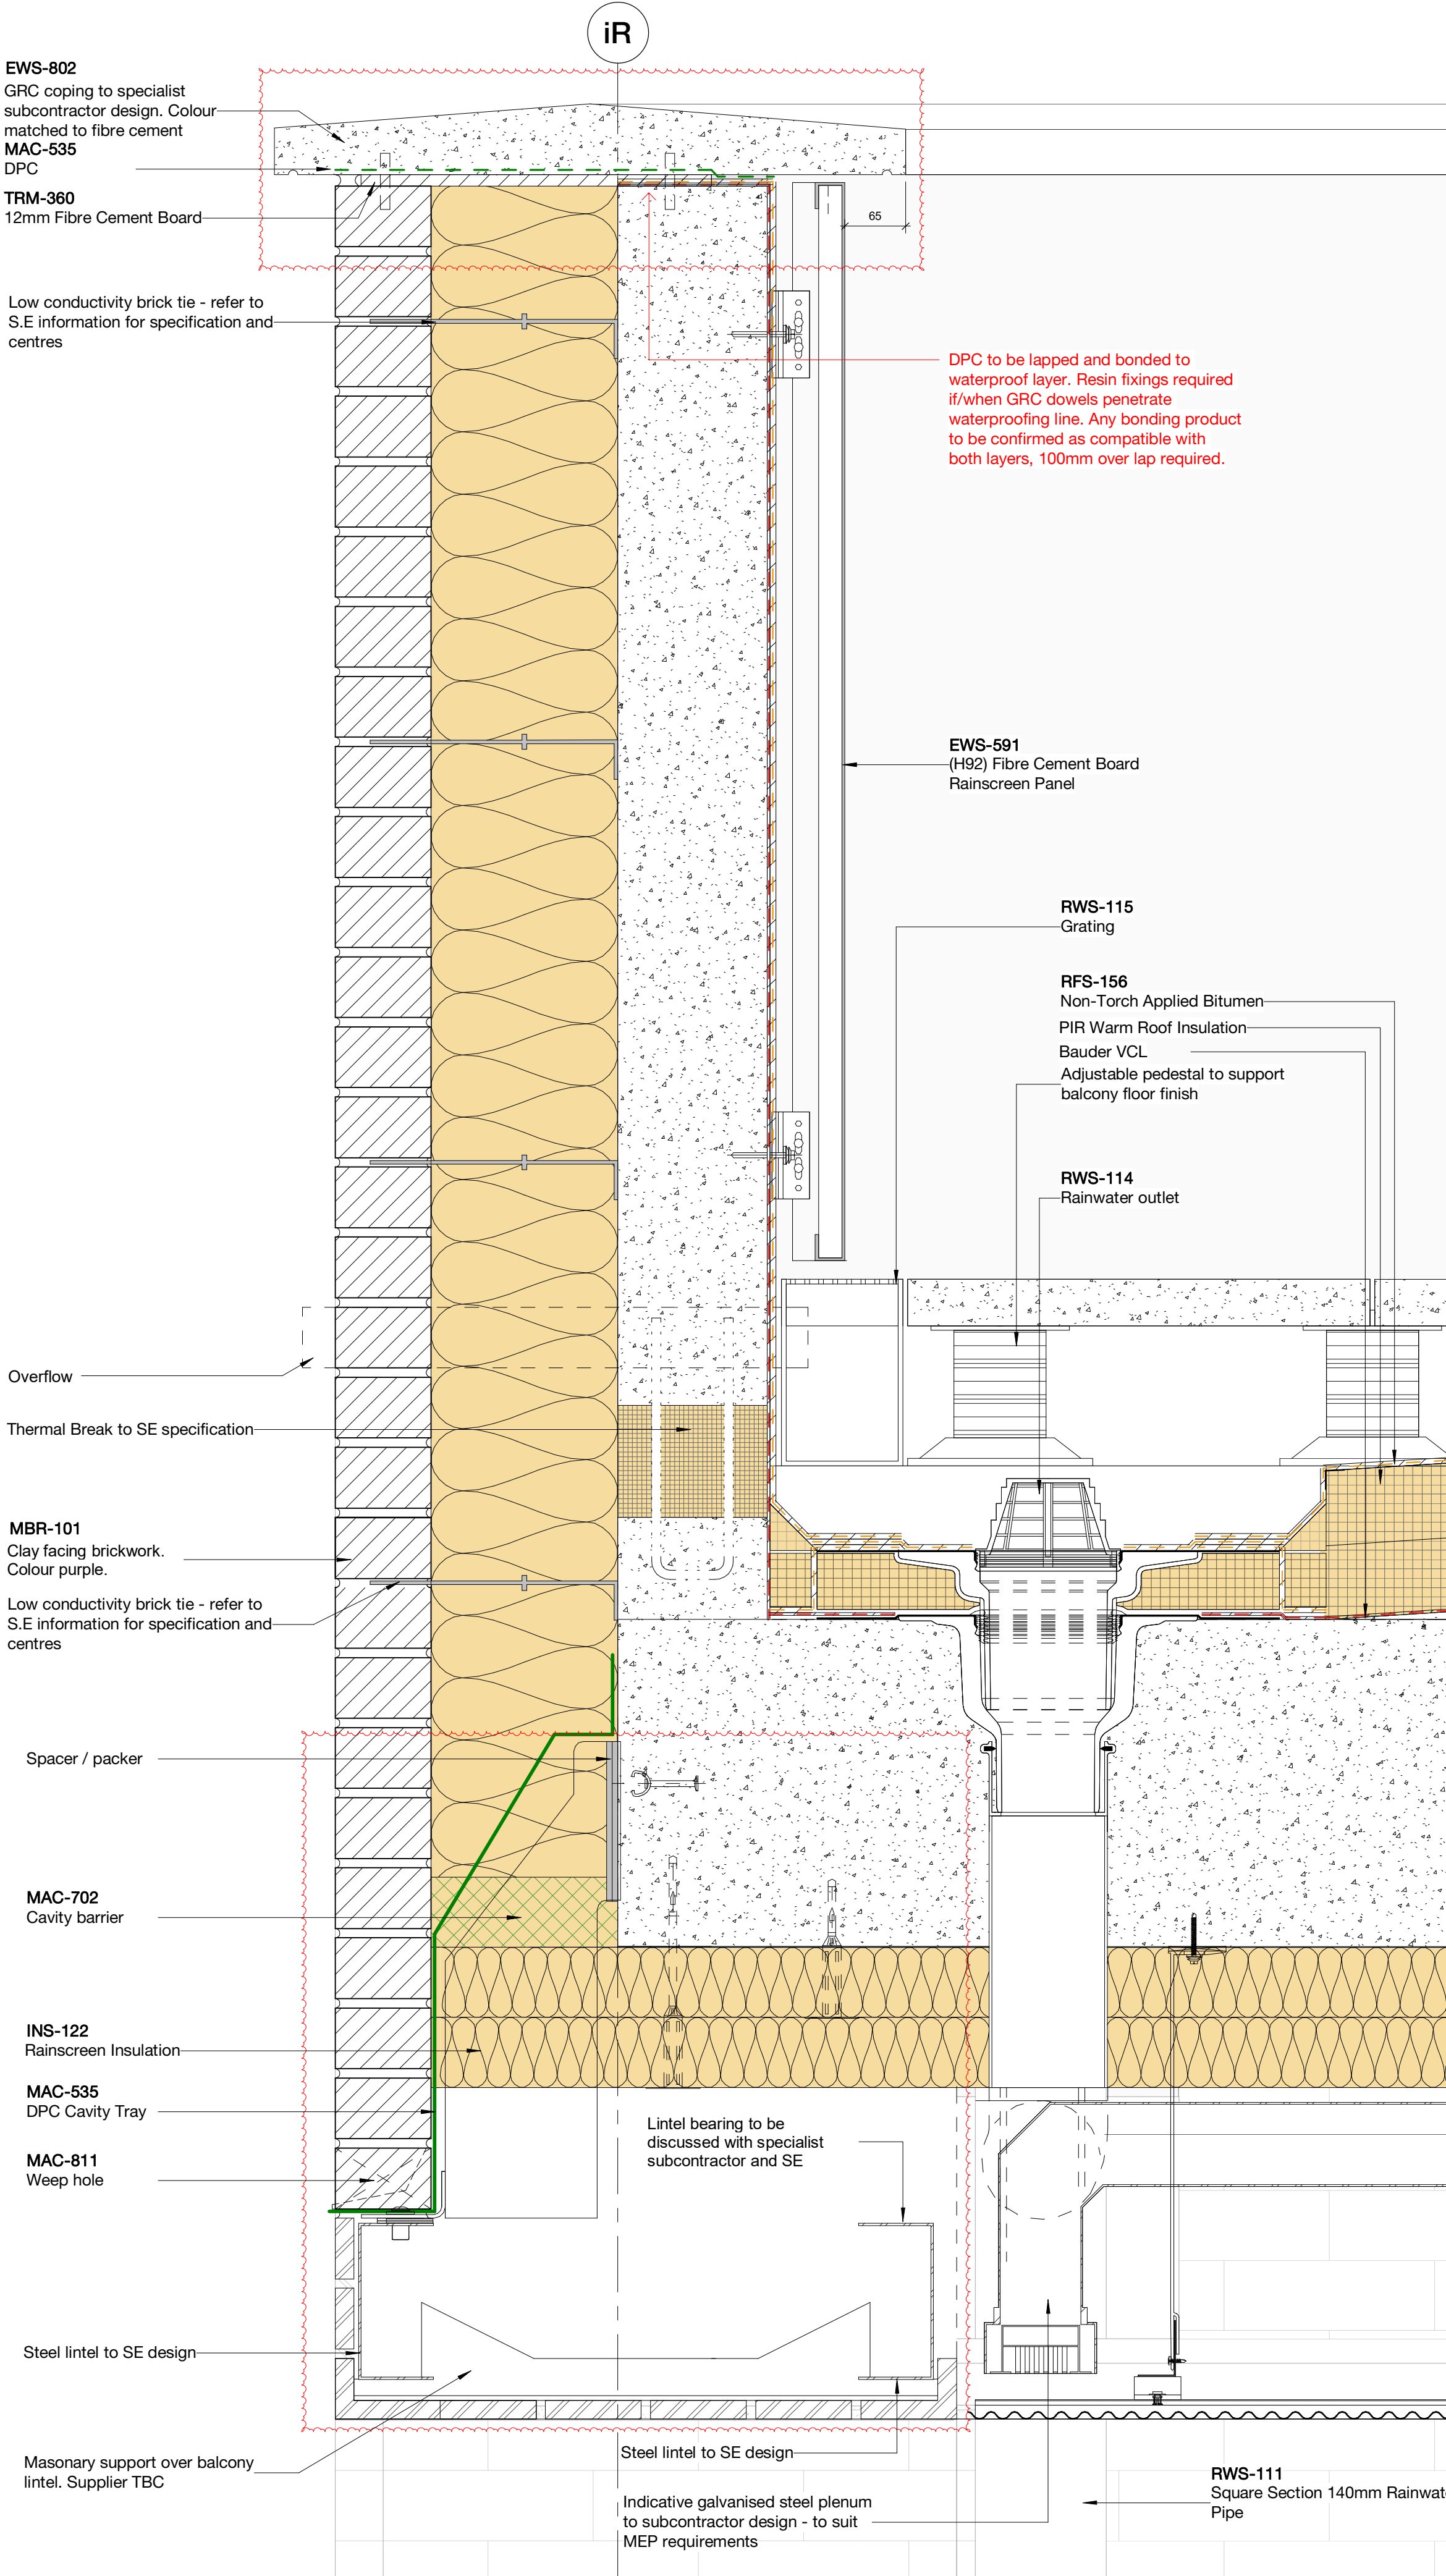


Copyright Hawkins\Brown Architects
No implied licence exists. This drawing should not be used to calculate areas for the purposes of valuation. Do not scale this drawing. All dimensions to be checked on the site by the contractor and such dimensions to be their responsibility. All work must comply with relevant British Standards and Building Regulations requirements. Drawing errors and omissions to be reported to the architect. To be read in conjunction with Architect's specification and other consultant information.

Rev	Description	Date
P1	Issued for Coordination	20/07/21
P2	Issued for Coordination	14/01/22
P3	Issued for Coordination	18/02/22

Masonry support strategy in abeyance pending confirmation by HPL

GRC profiles in abeyance pending confirmation by supplier

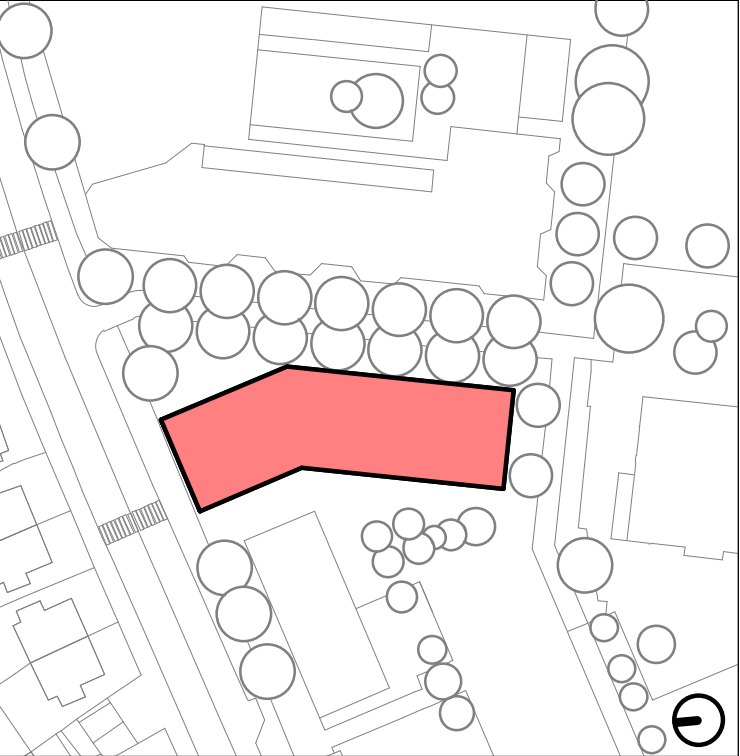

159 St John Street
London EC1V 4QJ

mail@hawkinsbrown.com
hawkinsbrown.com

Hawkins\Brown

Project
Agar Grove Phase 1c
Block I

Drawing
L05 - Typical Terrace Detail

Scale @ A1
1 : 5

Date
06/22/21

Drawn By
CM

Checked By
JW

Job Number	Status	Purpose of Issue
1423-C	S1	Coordination

Drawing No.	Rev
AGV-HBA-I-05-DR-A-270424	P3


1 Typical L05 Terrace
1 : 5

Copyright Hawkins\Brown Architects
No implied licence exists. This drawing should not be used to calculate areas for the purposes of valuation. Do not scale this drawing. All dimensions to be checked on the site by the contractor and such dimensions to be their responsibility. All work must comply with relevant British Standards and Building Regulations requirements. Drawing errors and omissions to be reported to the architect. To be read in conjunction with Architect's specification and other consultant information.

Rev	Description	Date
P1	Issued for Coordination	20/07/21
P2	Issued for Coordination	12/10/21
P3	Issued for Coordination	14/01/22

Masonry support strategy in abeyance pending confirmation by HPL

GRC profiles in abeyance pending confirmation by supplier

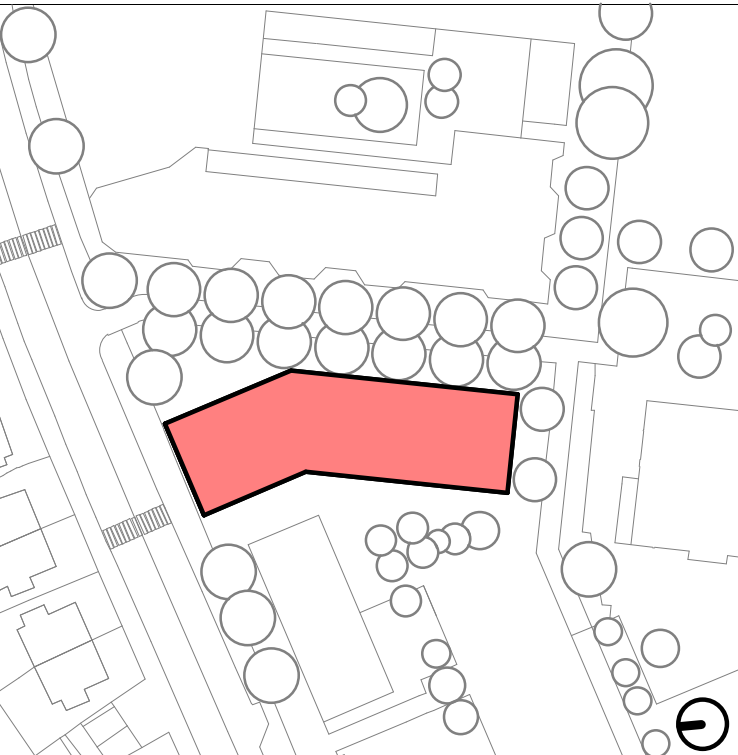

159 St John Street
London EC1V 4QU

mail@hawkinsbrown.com
hawkinsbrown.com

Hawkins\Brown

Project
Agar Grove Phase 1c
Block I

Drawing
Typical Roof Details - Brown
Roof Parapet

Scale @ A1
1 : 5

Date
20/07/21


Drawn By
CM

Checked By
JW


Job Number	Status	Purpose of Issue
1423-C	S1	Coordination

Drawing No.
AGV-HBA-I-06-DR-A-270408


Rev
P3

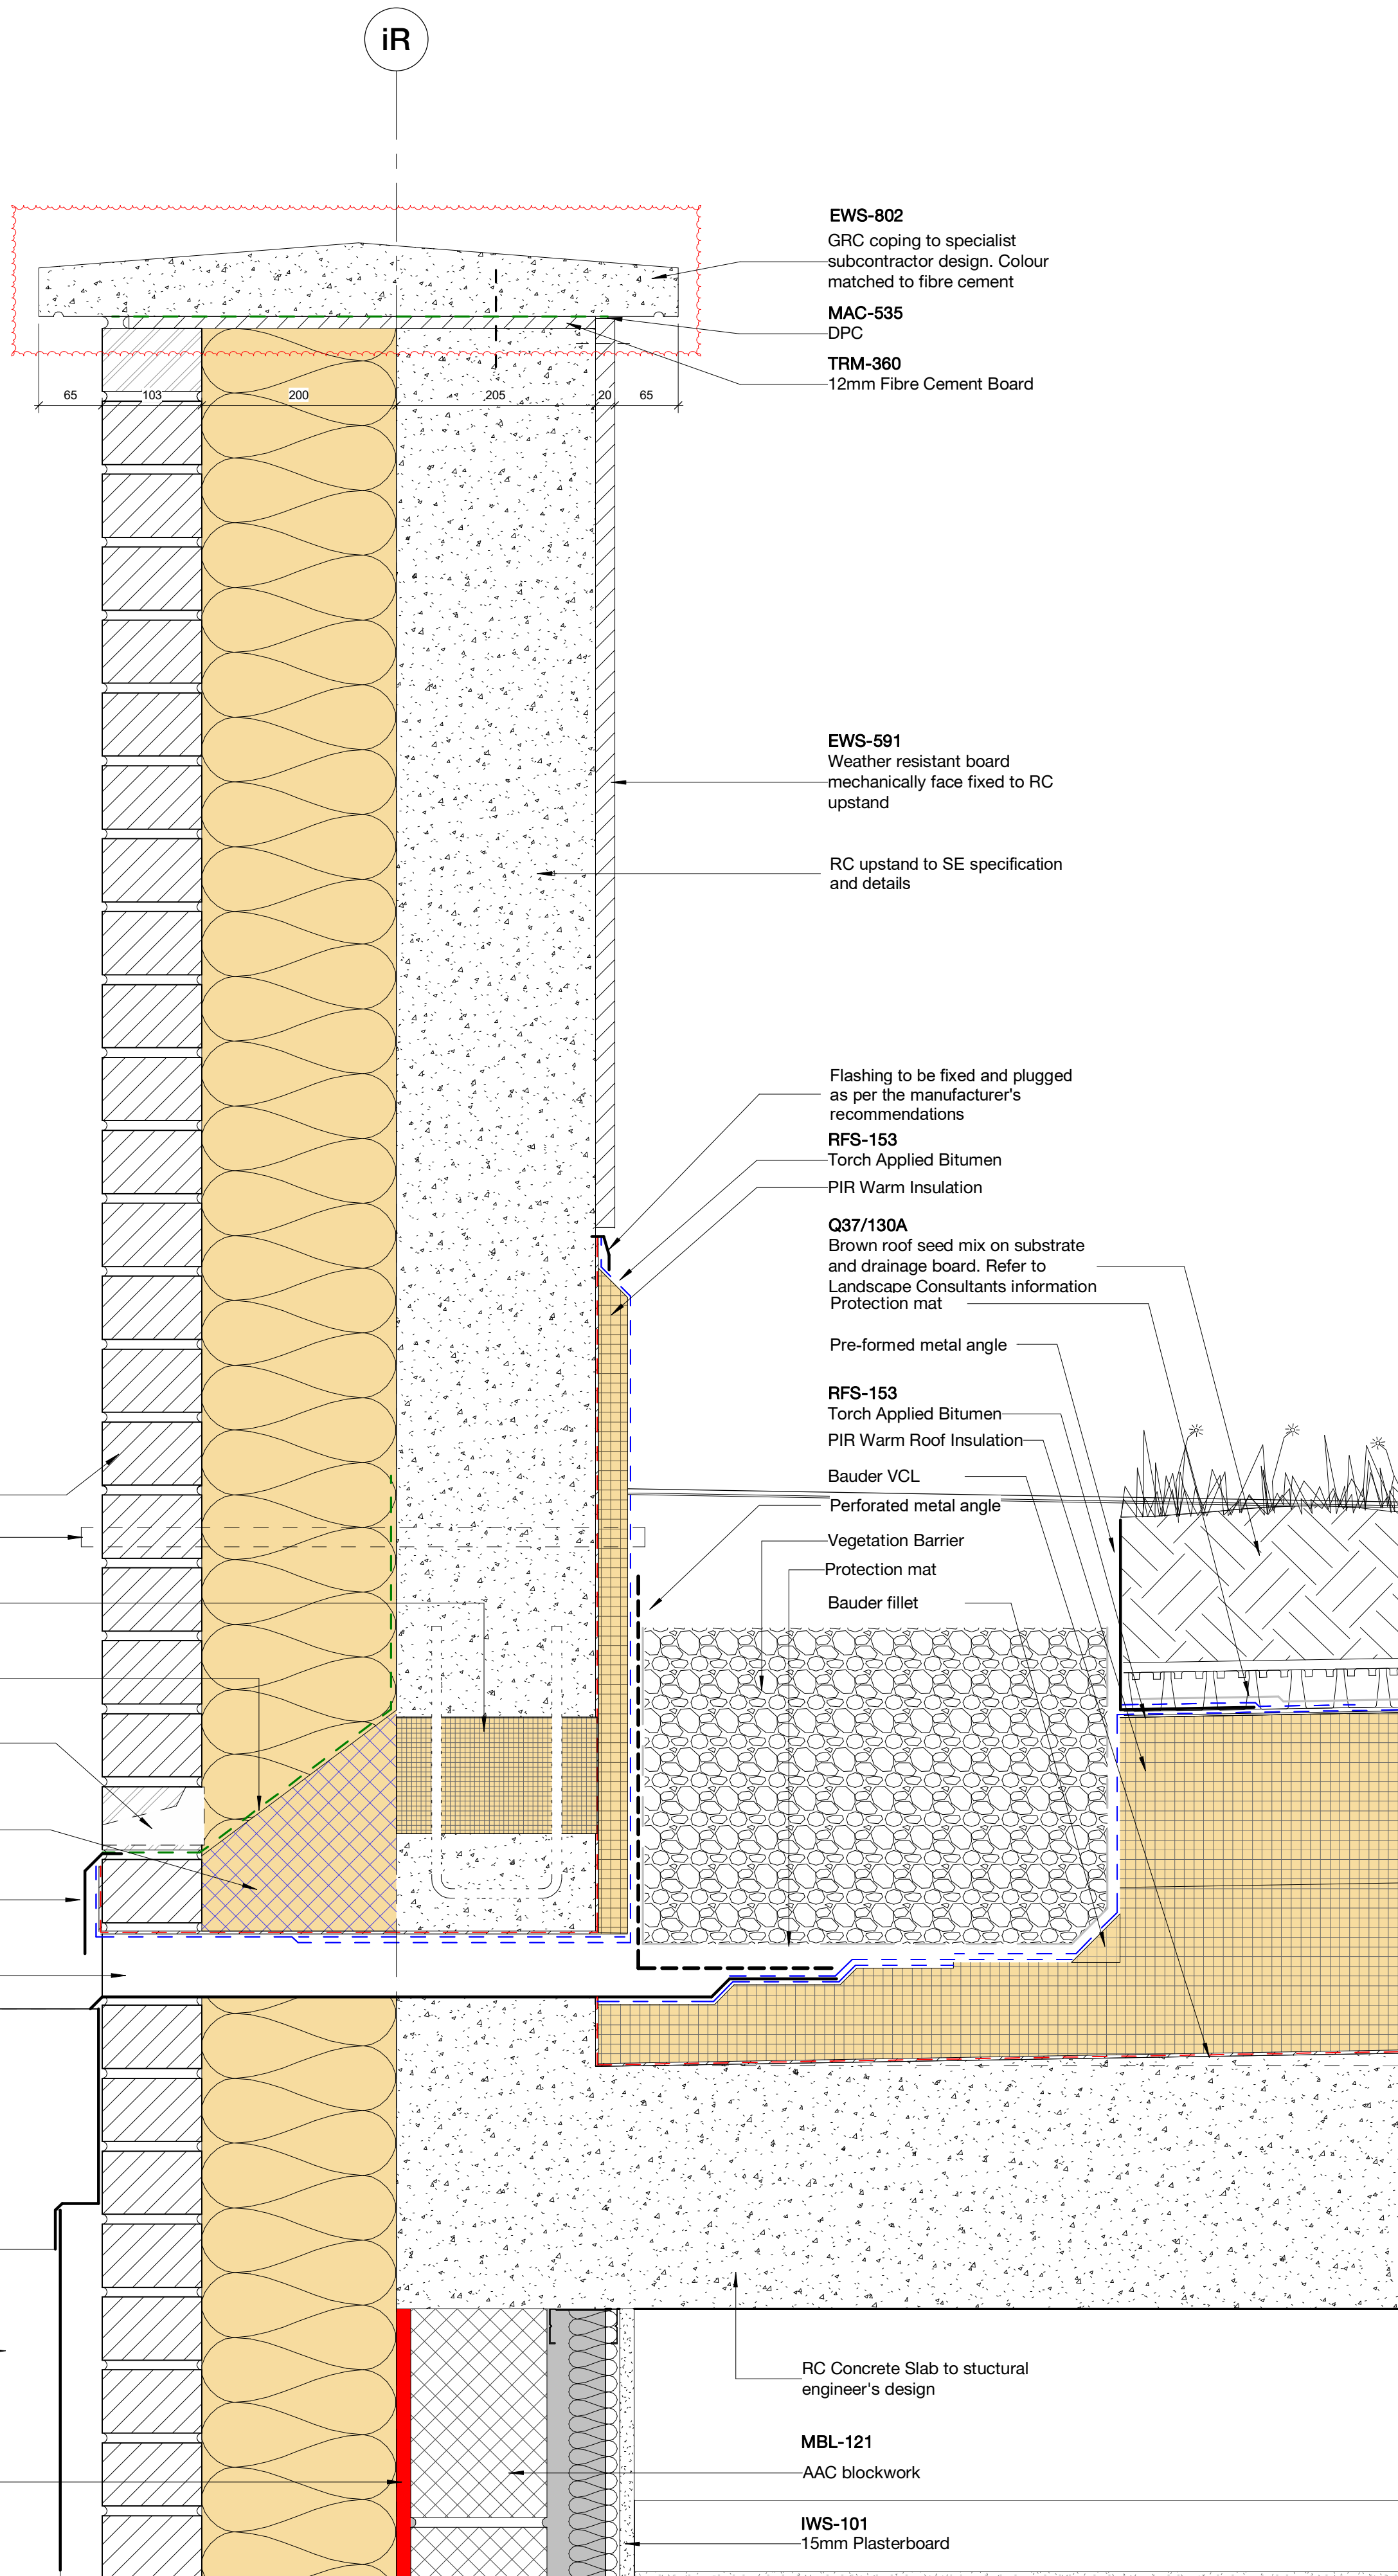

1 LRF Parapet - Low Point & Hopper Head Detail
1:5

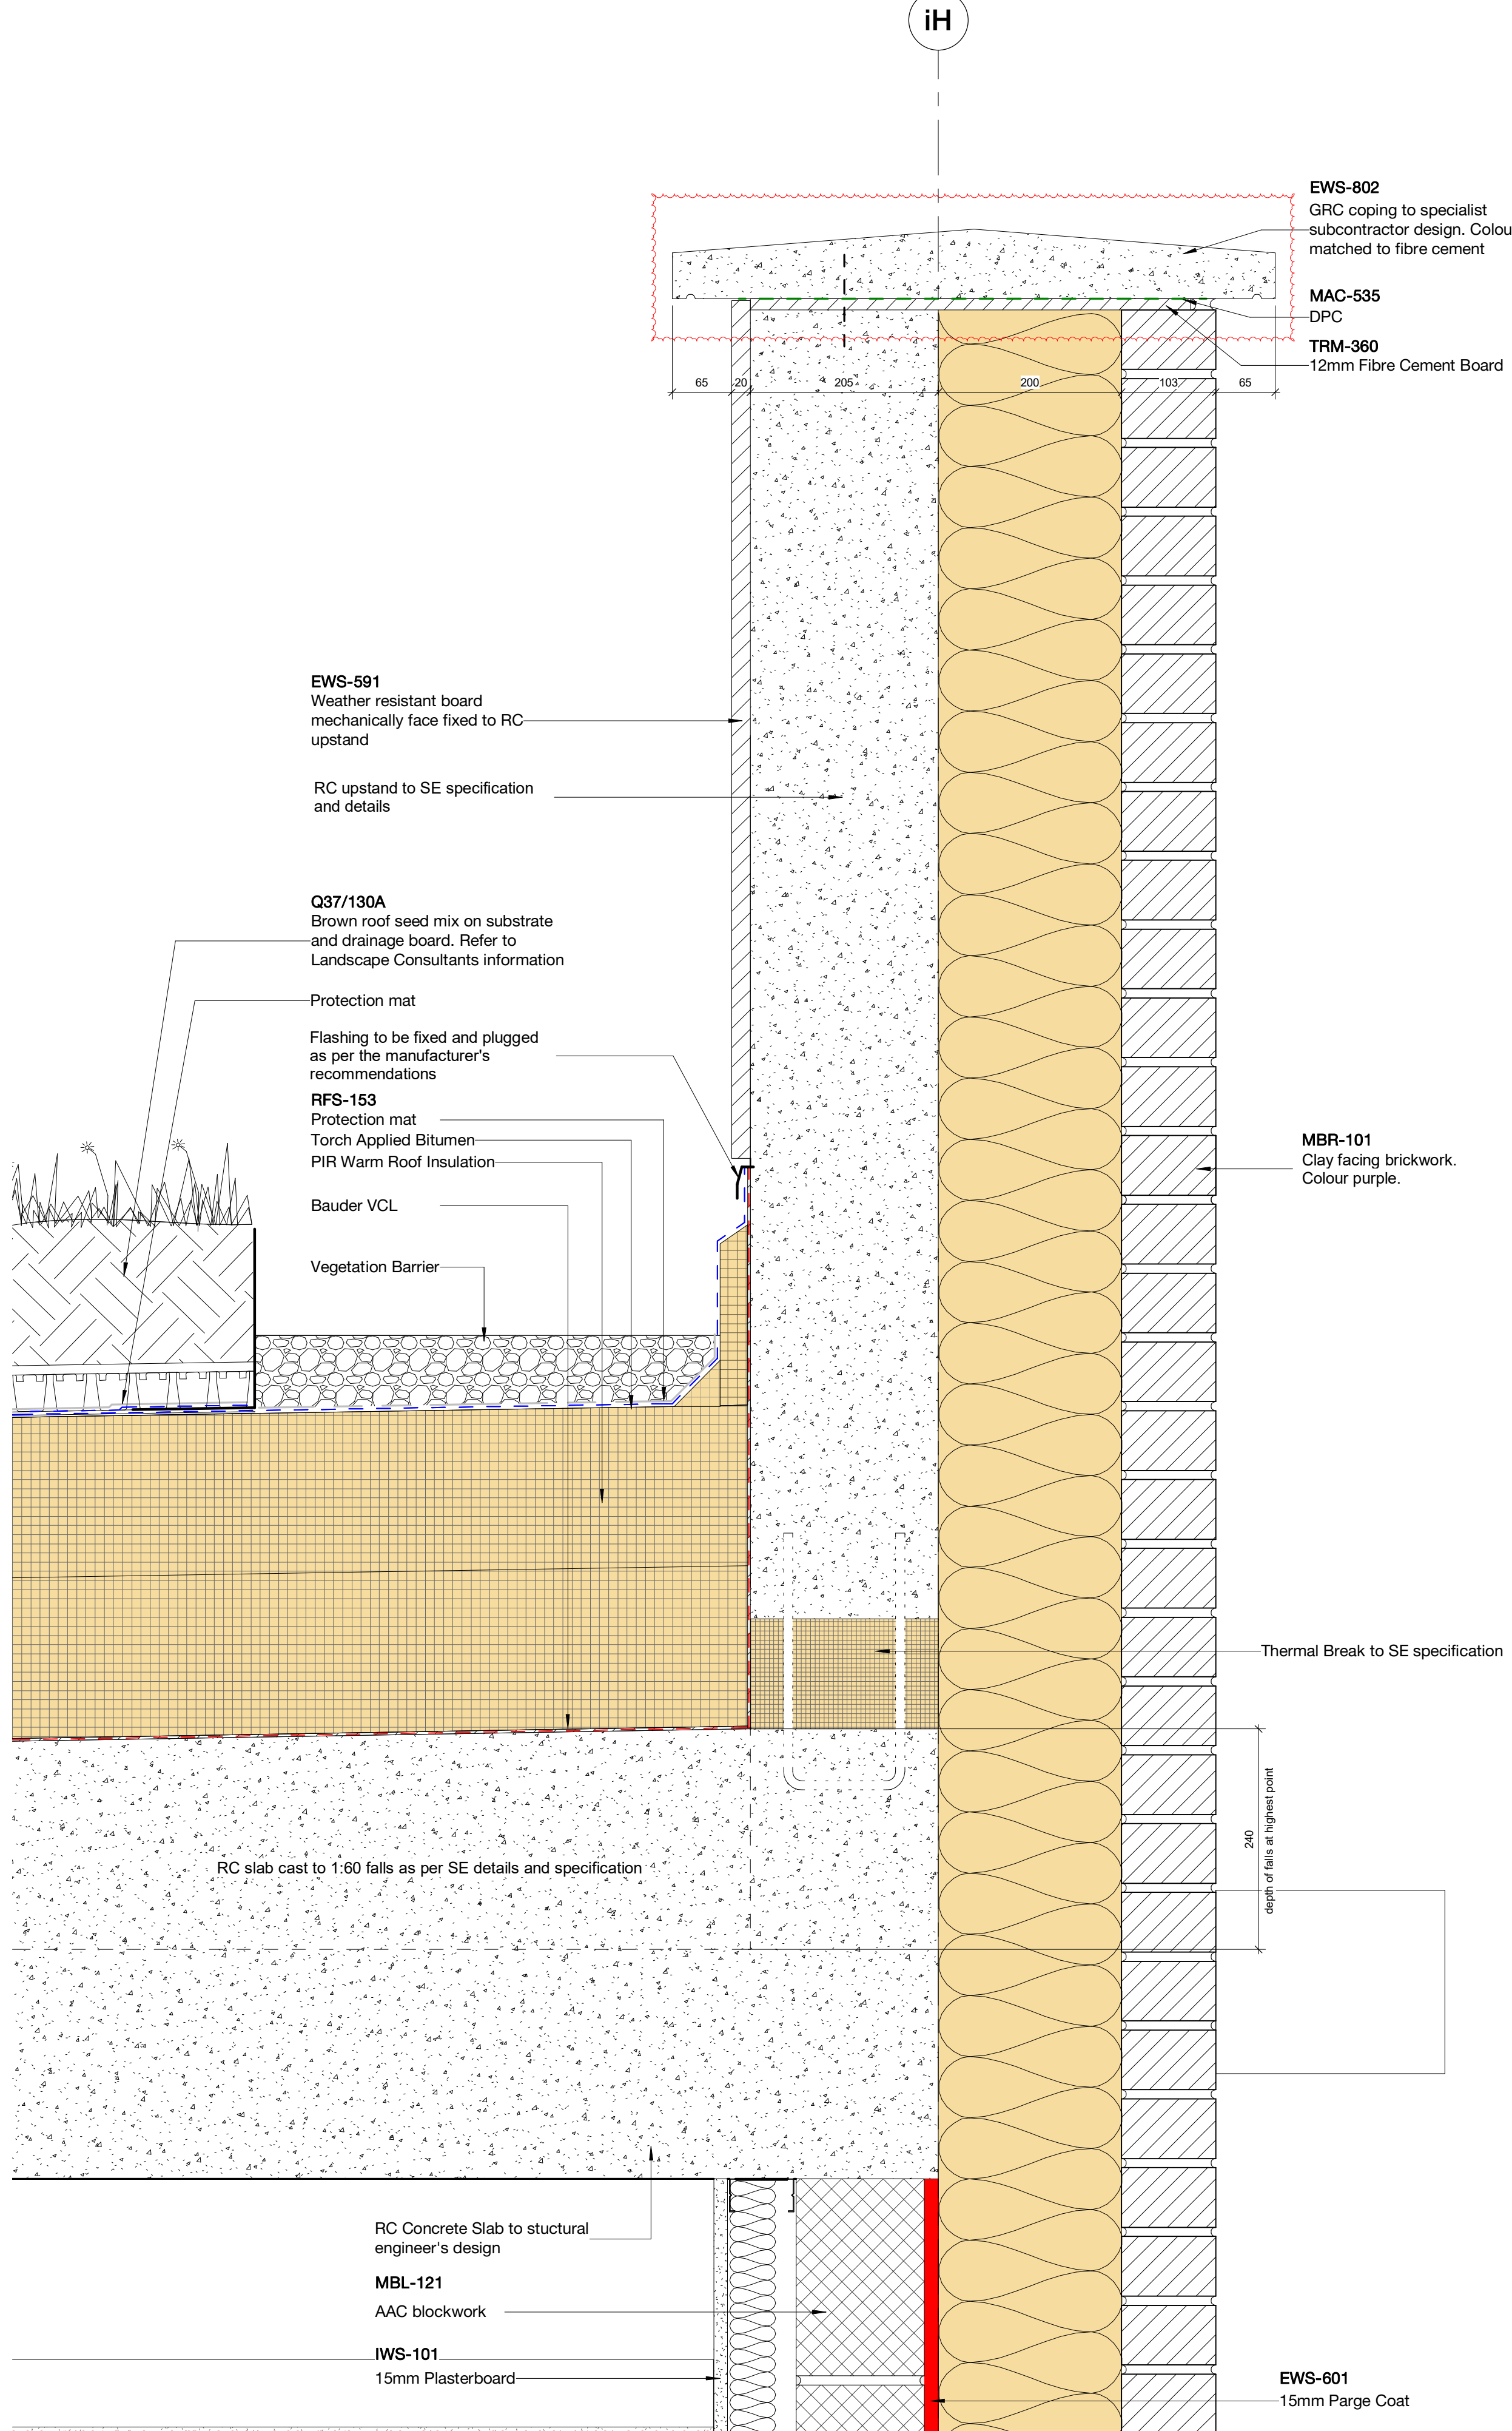


2 LRF Parapet - High Point
1:5

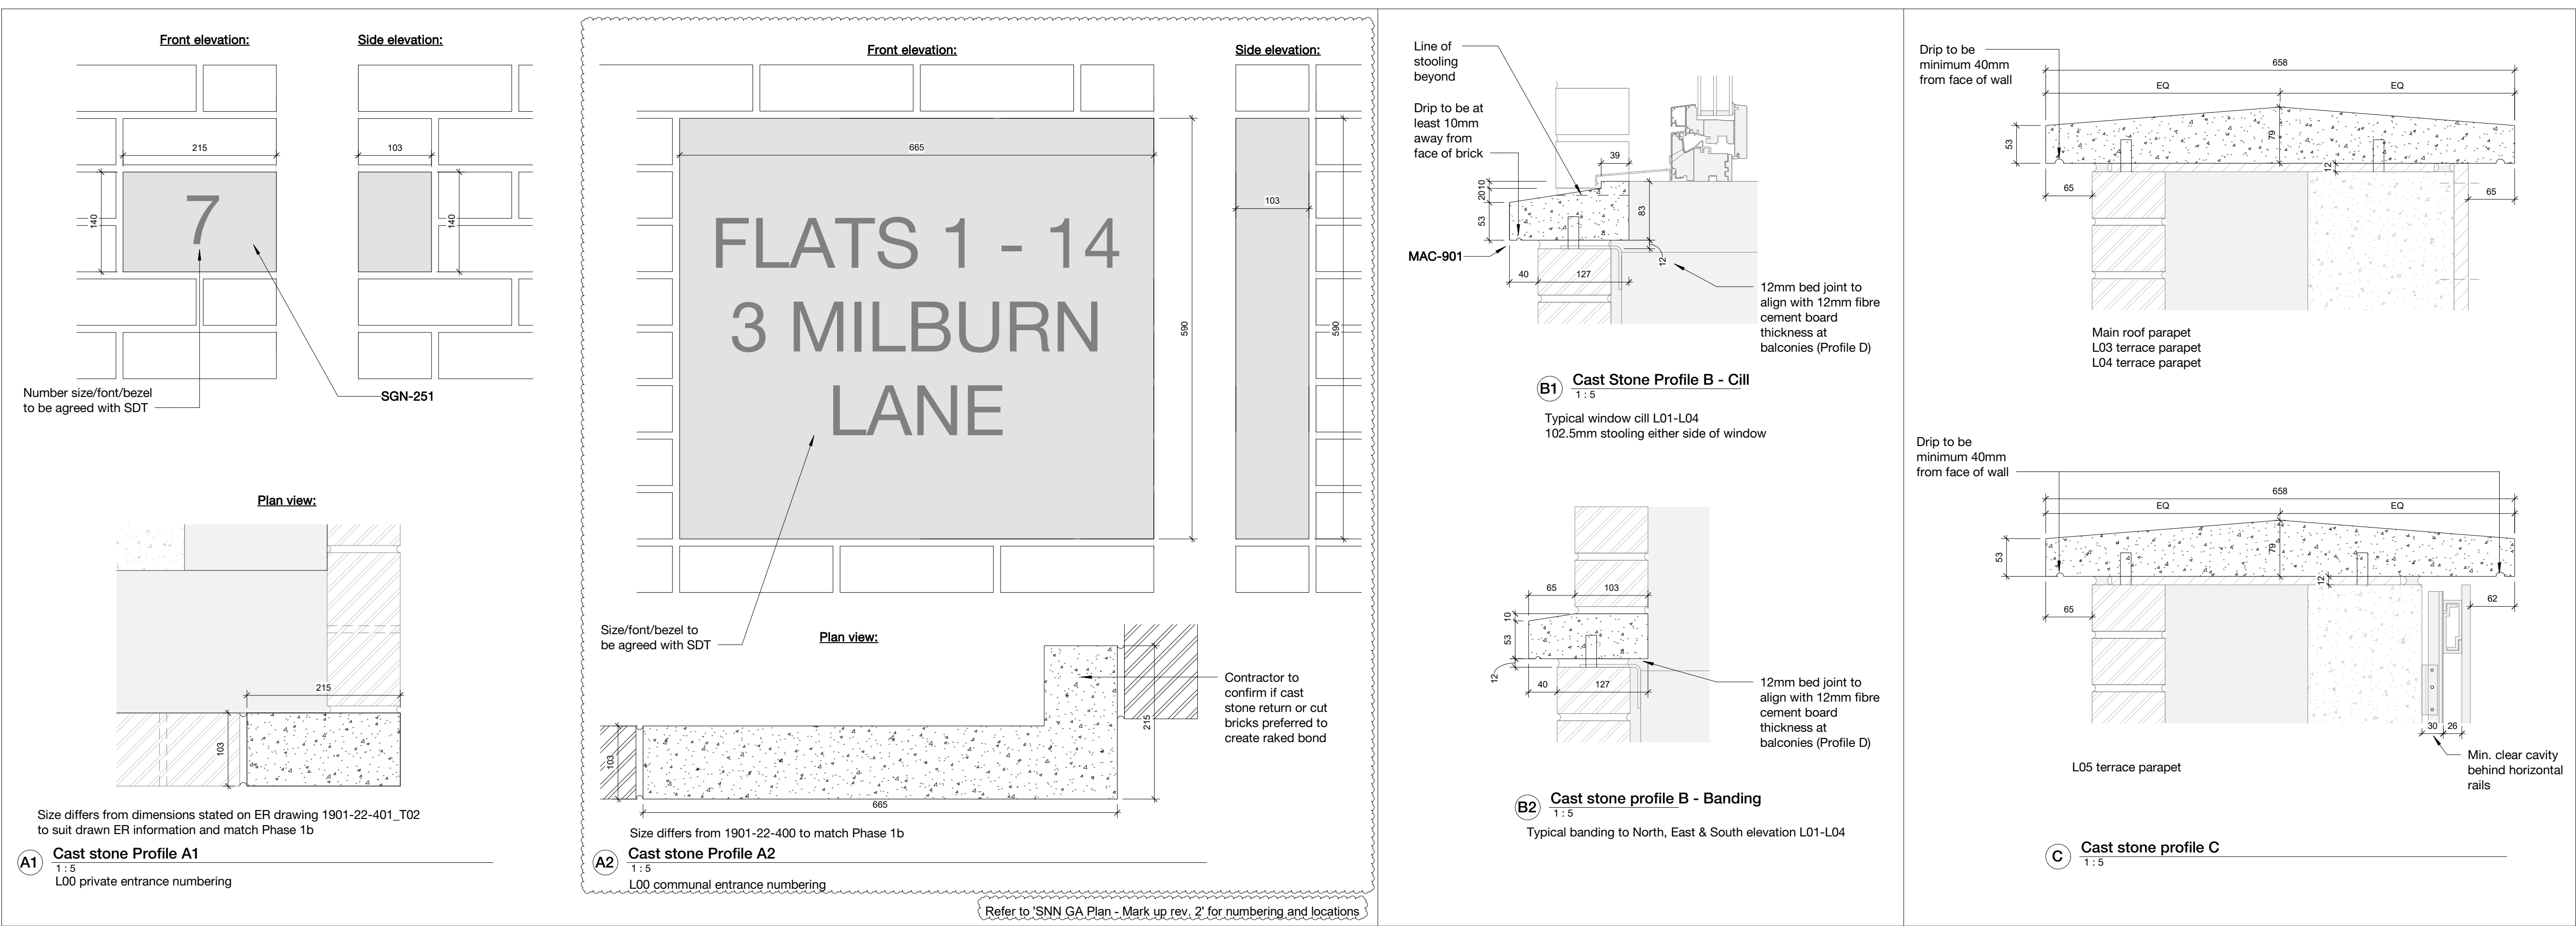

Copyright Hawkins\Brown Architects
No implied licence exists. This drawing should not be used to calculate areas for the purposes of valuation. Do not scale this drawing. All dimensions to be checked on the site by the contractor and such dimensions to be their responsibility. All work must comply with relevant British Standards and Building Regulations requirements. Drawing errors and omissions to be reported to the architect. To be read in conjunction with Architect's specification and other consultant information.

Rev	Description	Date
P1	Issued for Coordination	12/01/22
P2	Profile A updated to include communal entrances	09/02/22

Visual design intent shown only - subcontractor to ensure all performance requirements (including structural, mechanical fixing and weatherproofing) are met.

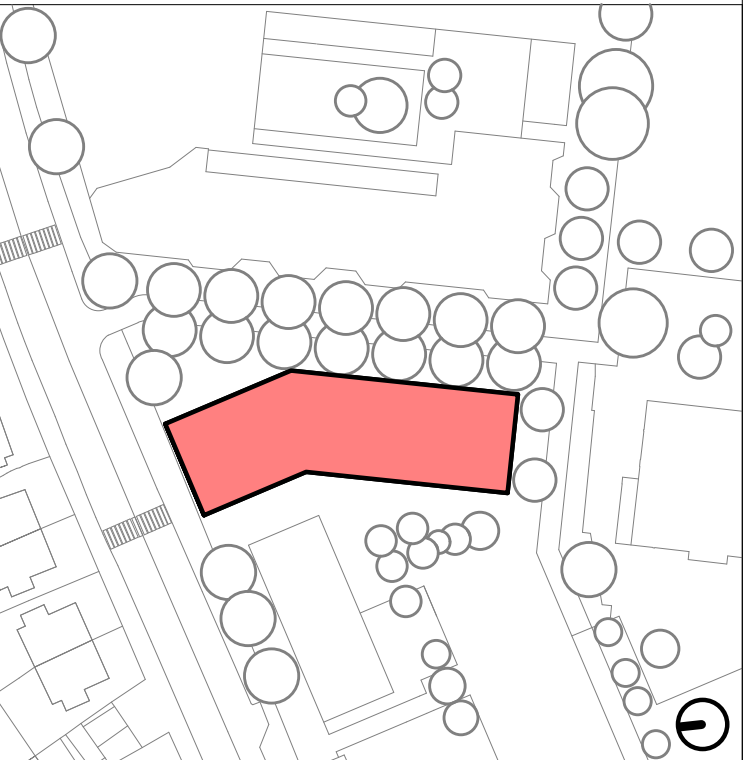

159 St John Street
London EC1V 4QJ
mail@hawkinsbrown.com
hawkinsbrown.com

Hawkins\Brown

Project
Agar Grove Phase 1c
Block I

Drawing
Cast Stone profiles

Scale @ A1
As indicated

Date
Jan 2022



Drawn By
TC

Checked By
JW


Job Number	Status	Purpose of Issue
1423-C	S1	Coordination

Drawing No.
AGV-HBA-I-ZZ-DR-A-210250

Rev
P2

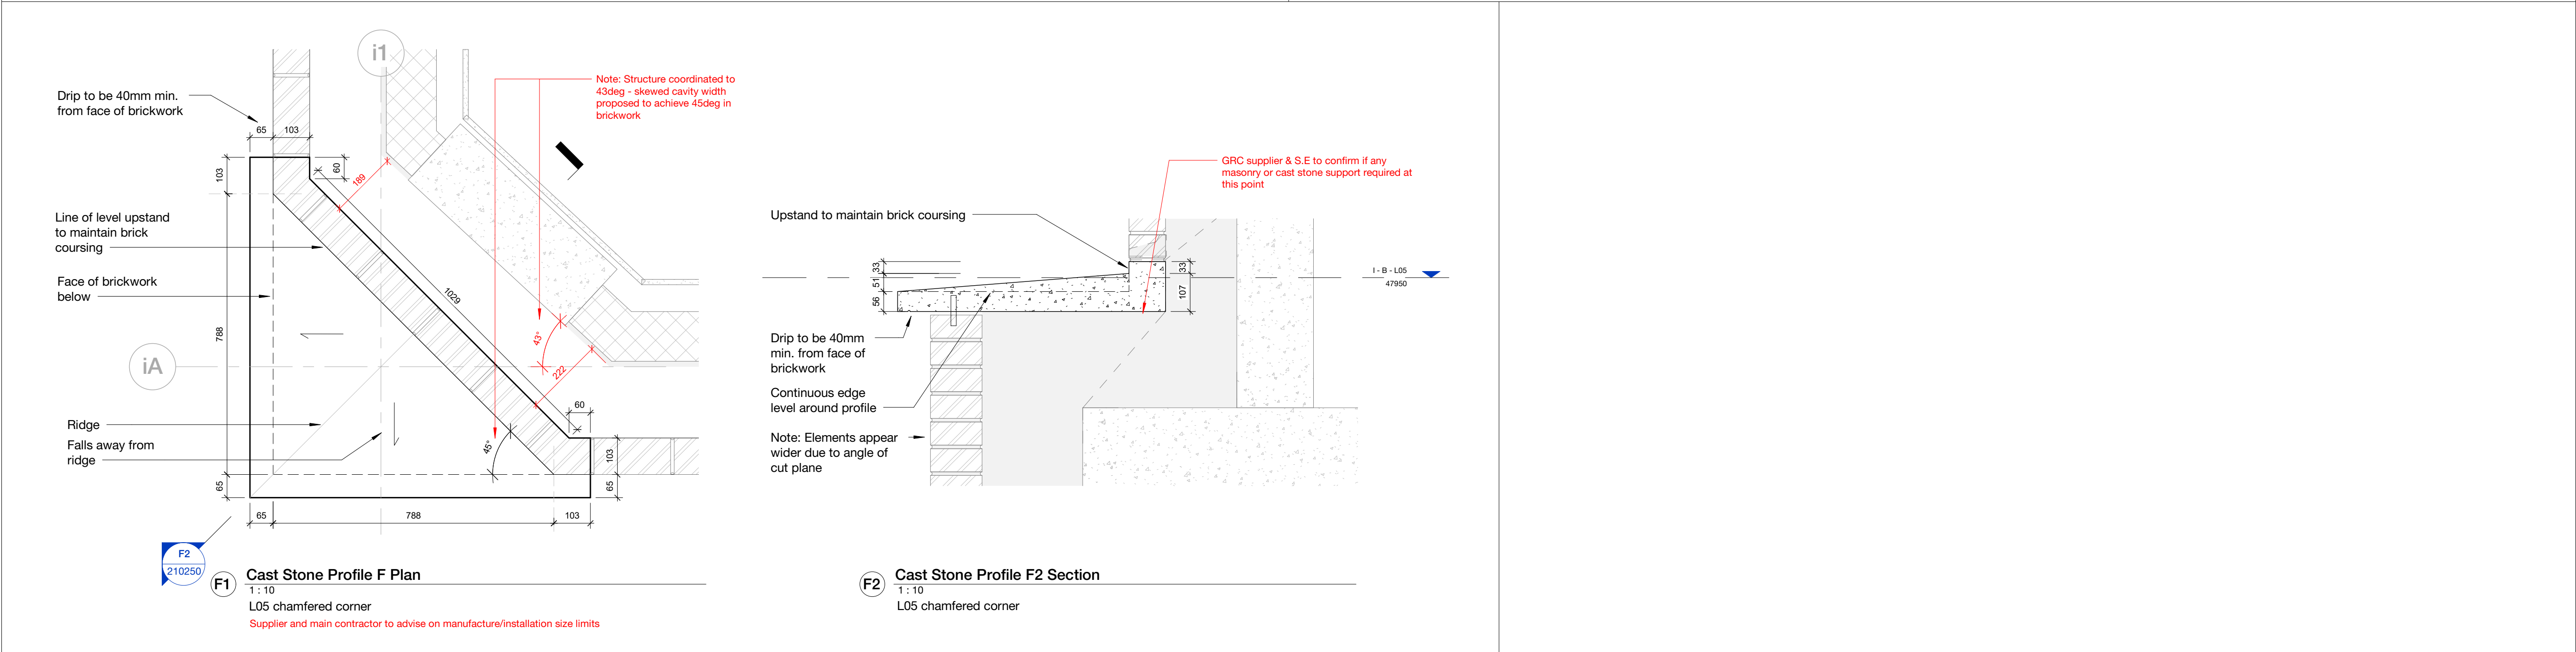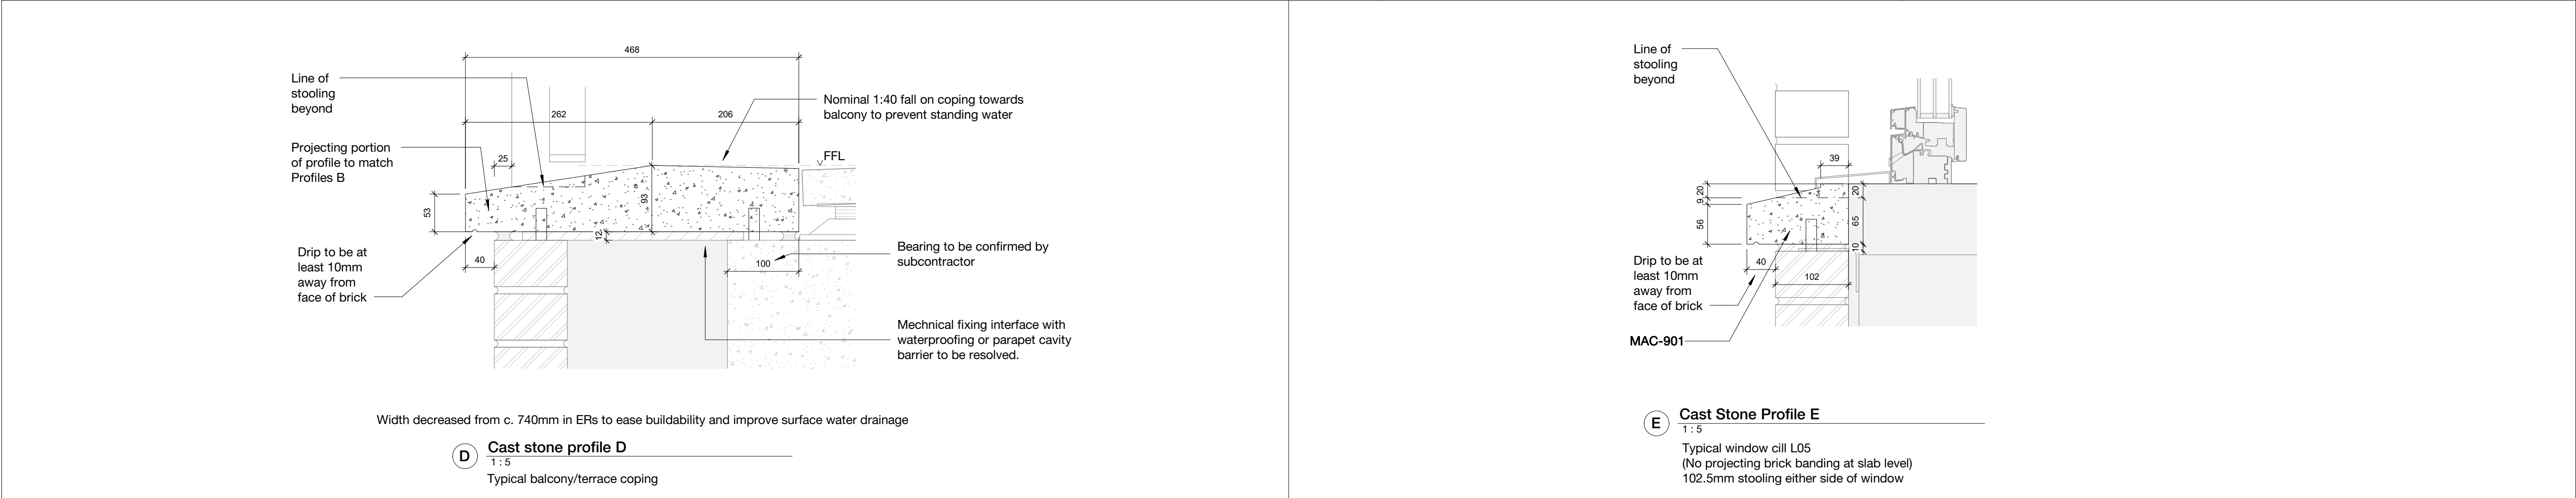

GRC profiles in abeyance
pending confirmation by supplier

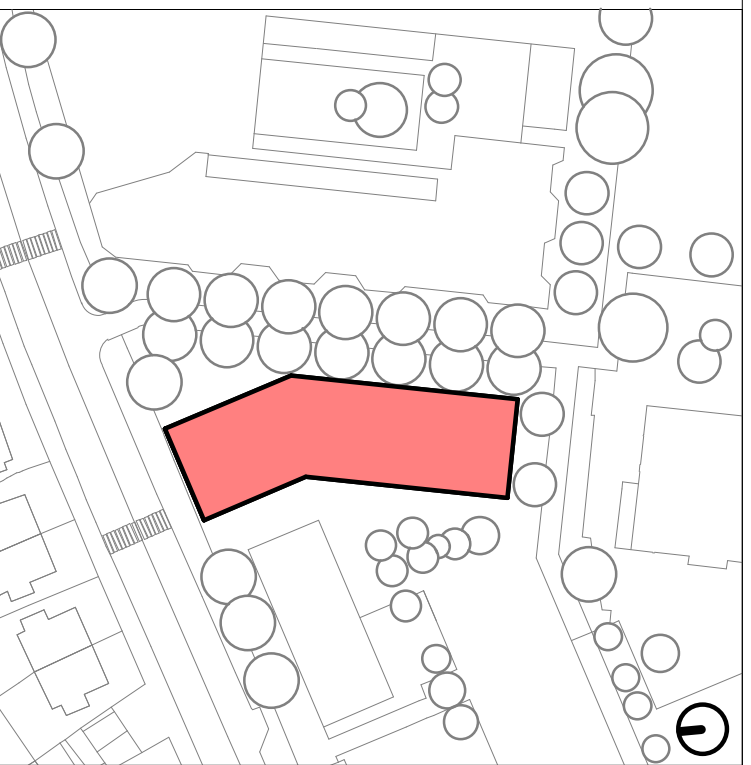

Hawkins\Brown

Drawing
L03 - Typical Thermally Broken
Balcony Detail

Drawing No.	Rev
AGV-HBA-I-ZZ-DR-A-270421	P2

