

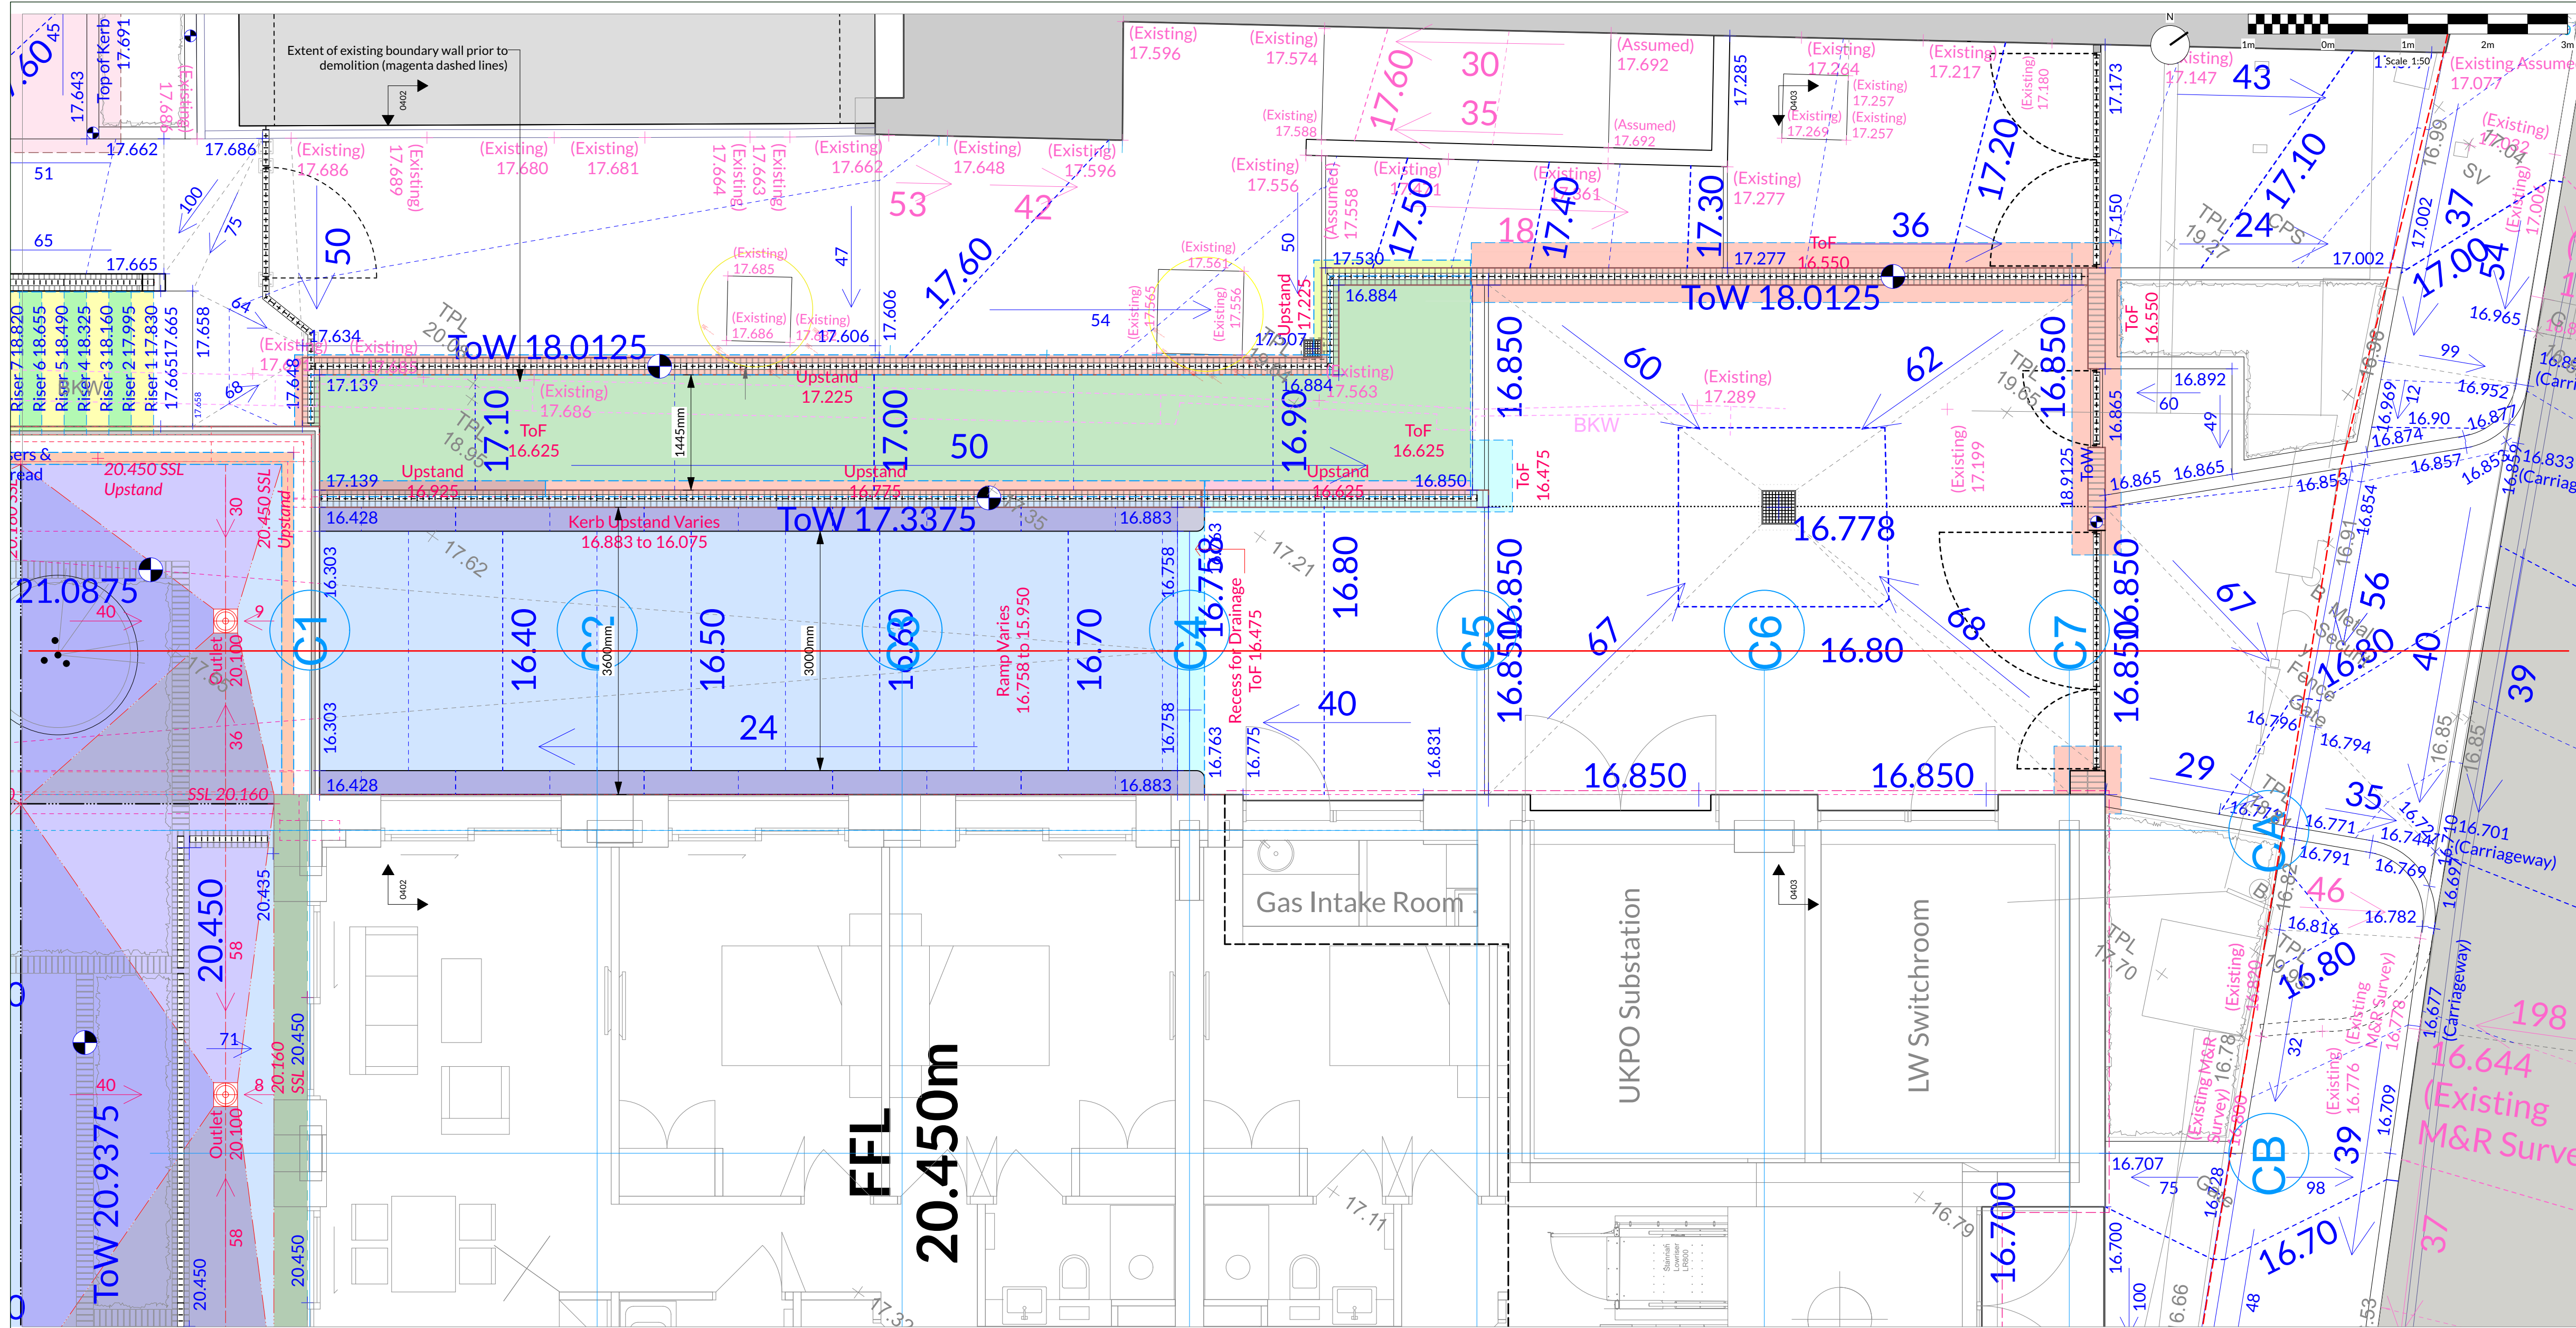


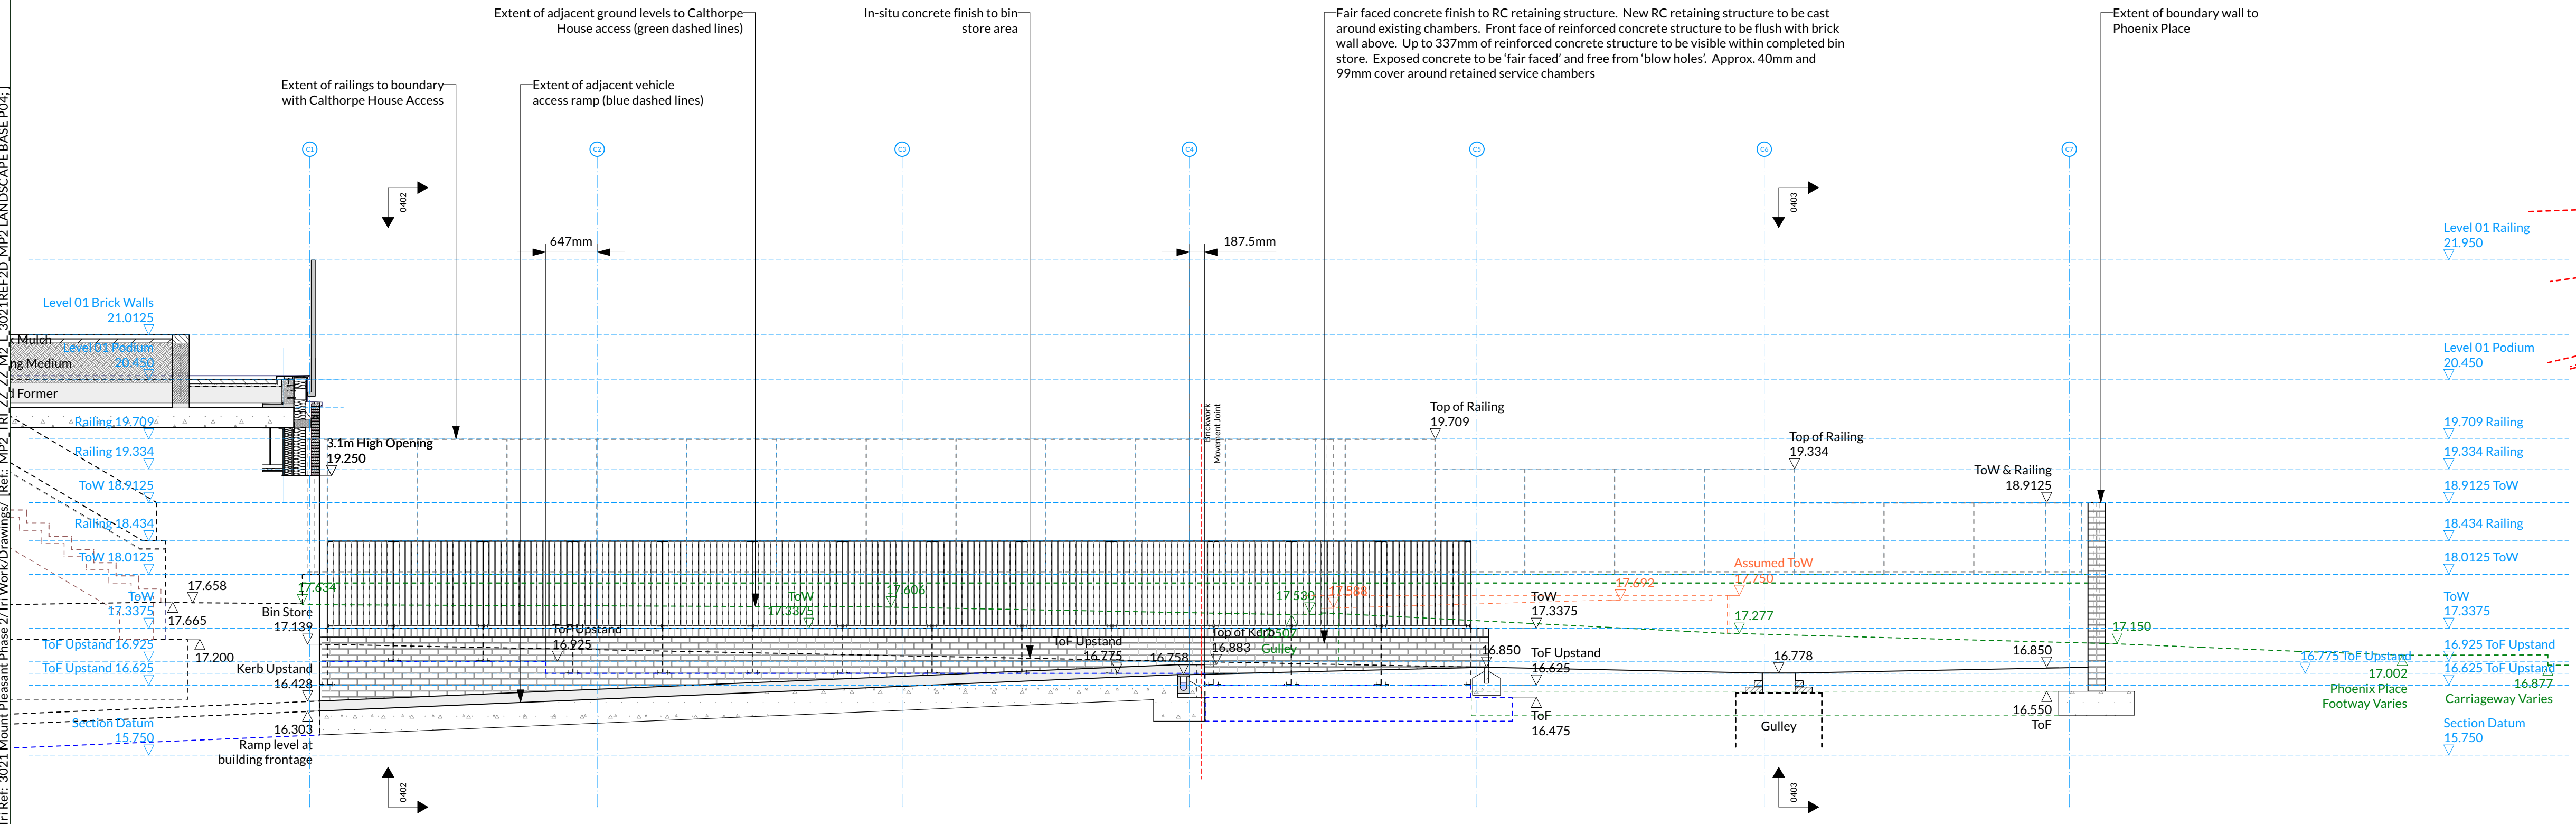

- NOTES
1. All dimensions in millimetres unless otherwise shown.
 2. All levels in metres above Ordinance Datum (mAO) unless otherwise shown.
 3. All dimensions to be checked on site and any discrepancies reported to Landscape Architect or Employer before pricing / work starts.
 4. Any ambiguities or discrepancies within this drawing and any other information given elsewhere must be reported to the Landscape Architect or the Employer for clarification before pricing or construction works commence.
 5. All drawings to be read in conjunction with other drawings and specification information as appropriate.
 6. Refer to relevant Engineer's and Architect's information as appropriate for confirmation of all engineering and architectural details (including base and sub-base formation layers).
 7. All works to be carried out in accordance with the latest British Standards and appropriate codes of practice as a minimum.

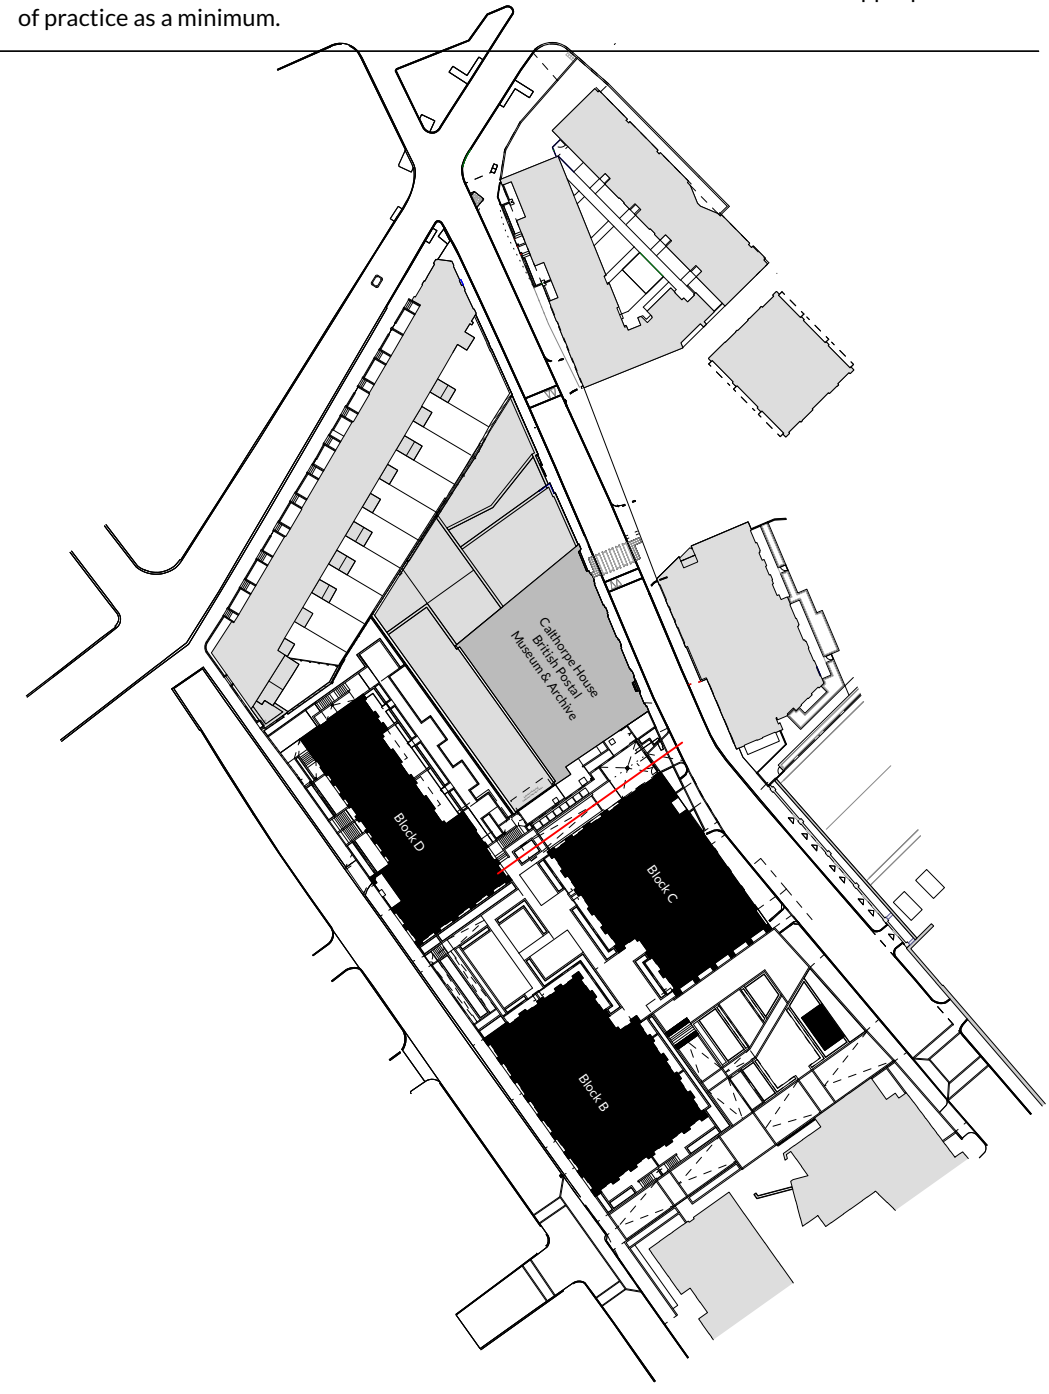

+ Existing raised table arrangement to be removed and replaced with new drop kerb interface with basement vehicle access

Rev: P00 Date: 23.09.2021 Description: - Work in Progress Revised by: DWJ Checked by: KMW

Tri External Landscape Design LLP
www.3Tri.co.uk

Postmark (Phoenix Place Site), Phases 2, London
Taylor Wimpey Central London

Section Arrangement - Vehicle Access Ramp

Status: (S1) Issued for co-ordination
Drawing Number: MPP2-TRI-ZZ-ZZ-SE-L-0401
Revision: P00
Scale: 1:50@A1
Date: 23.09.2021

Drawn by: DWJ
Checked by: KMW