


ALL DIMENSIONS SHOULD BE CHECKED ON SITE AND NOT SCALED FROM THIS DRAWING AS LINES MAY HAVE STRETCHED DURING COPYING.

DRAWINGS SHOULD ALWAYS BE PRINTED IN COLOUR TO ENSURE CLARITY.

IF IN DOUBT, ASK!

Eva Air Signage to be installed on External panels above doors, 3.5m above ground.

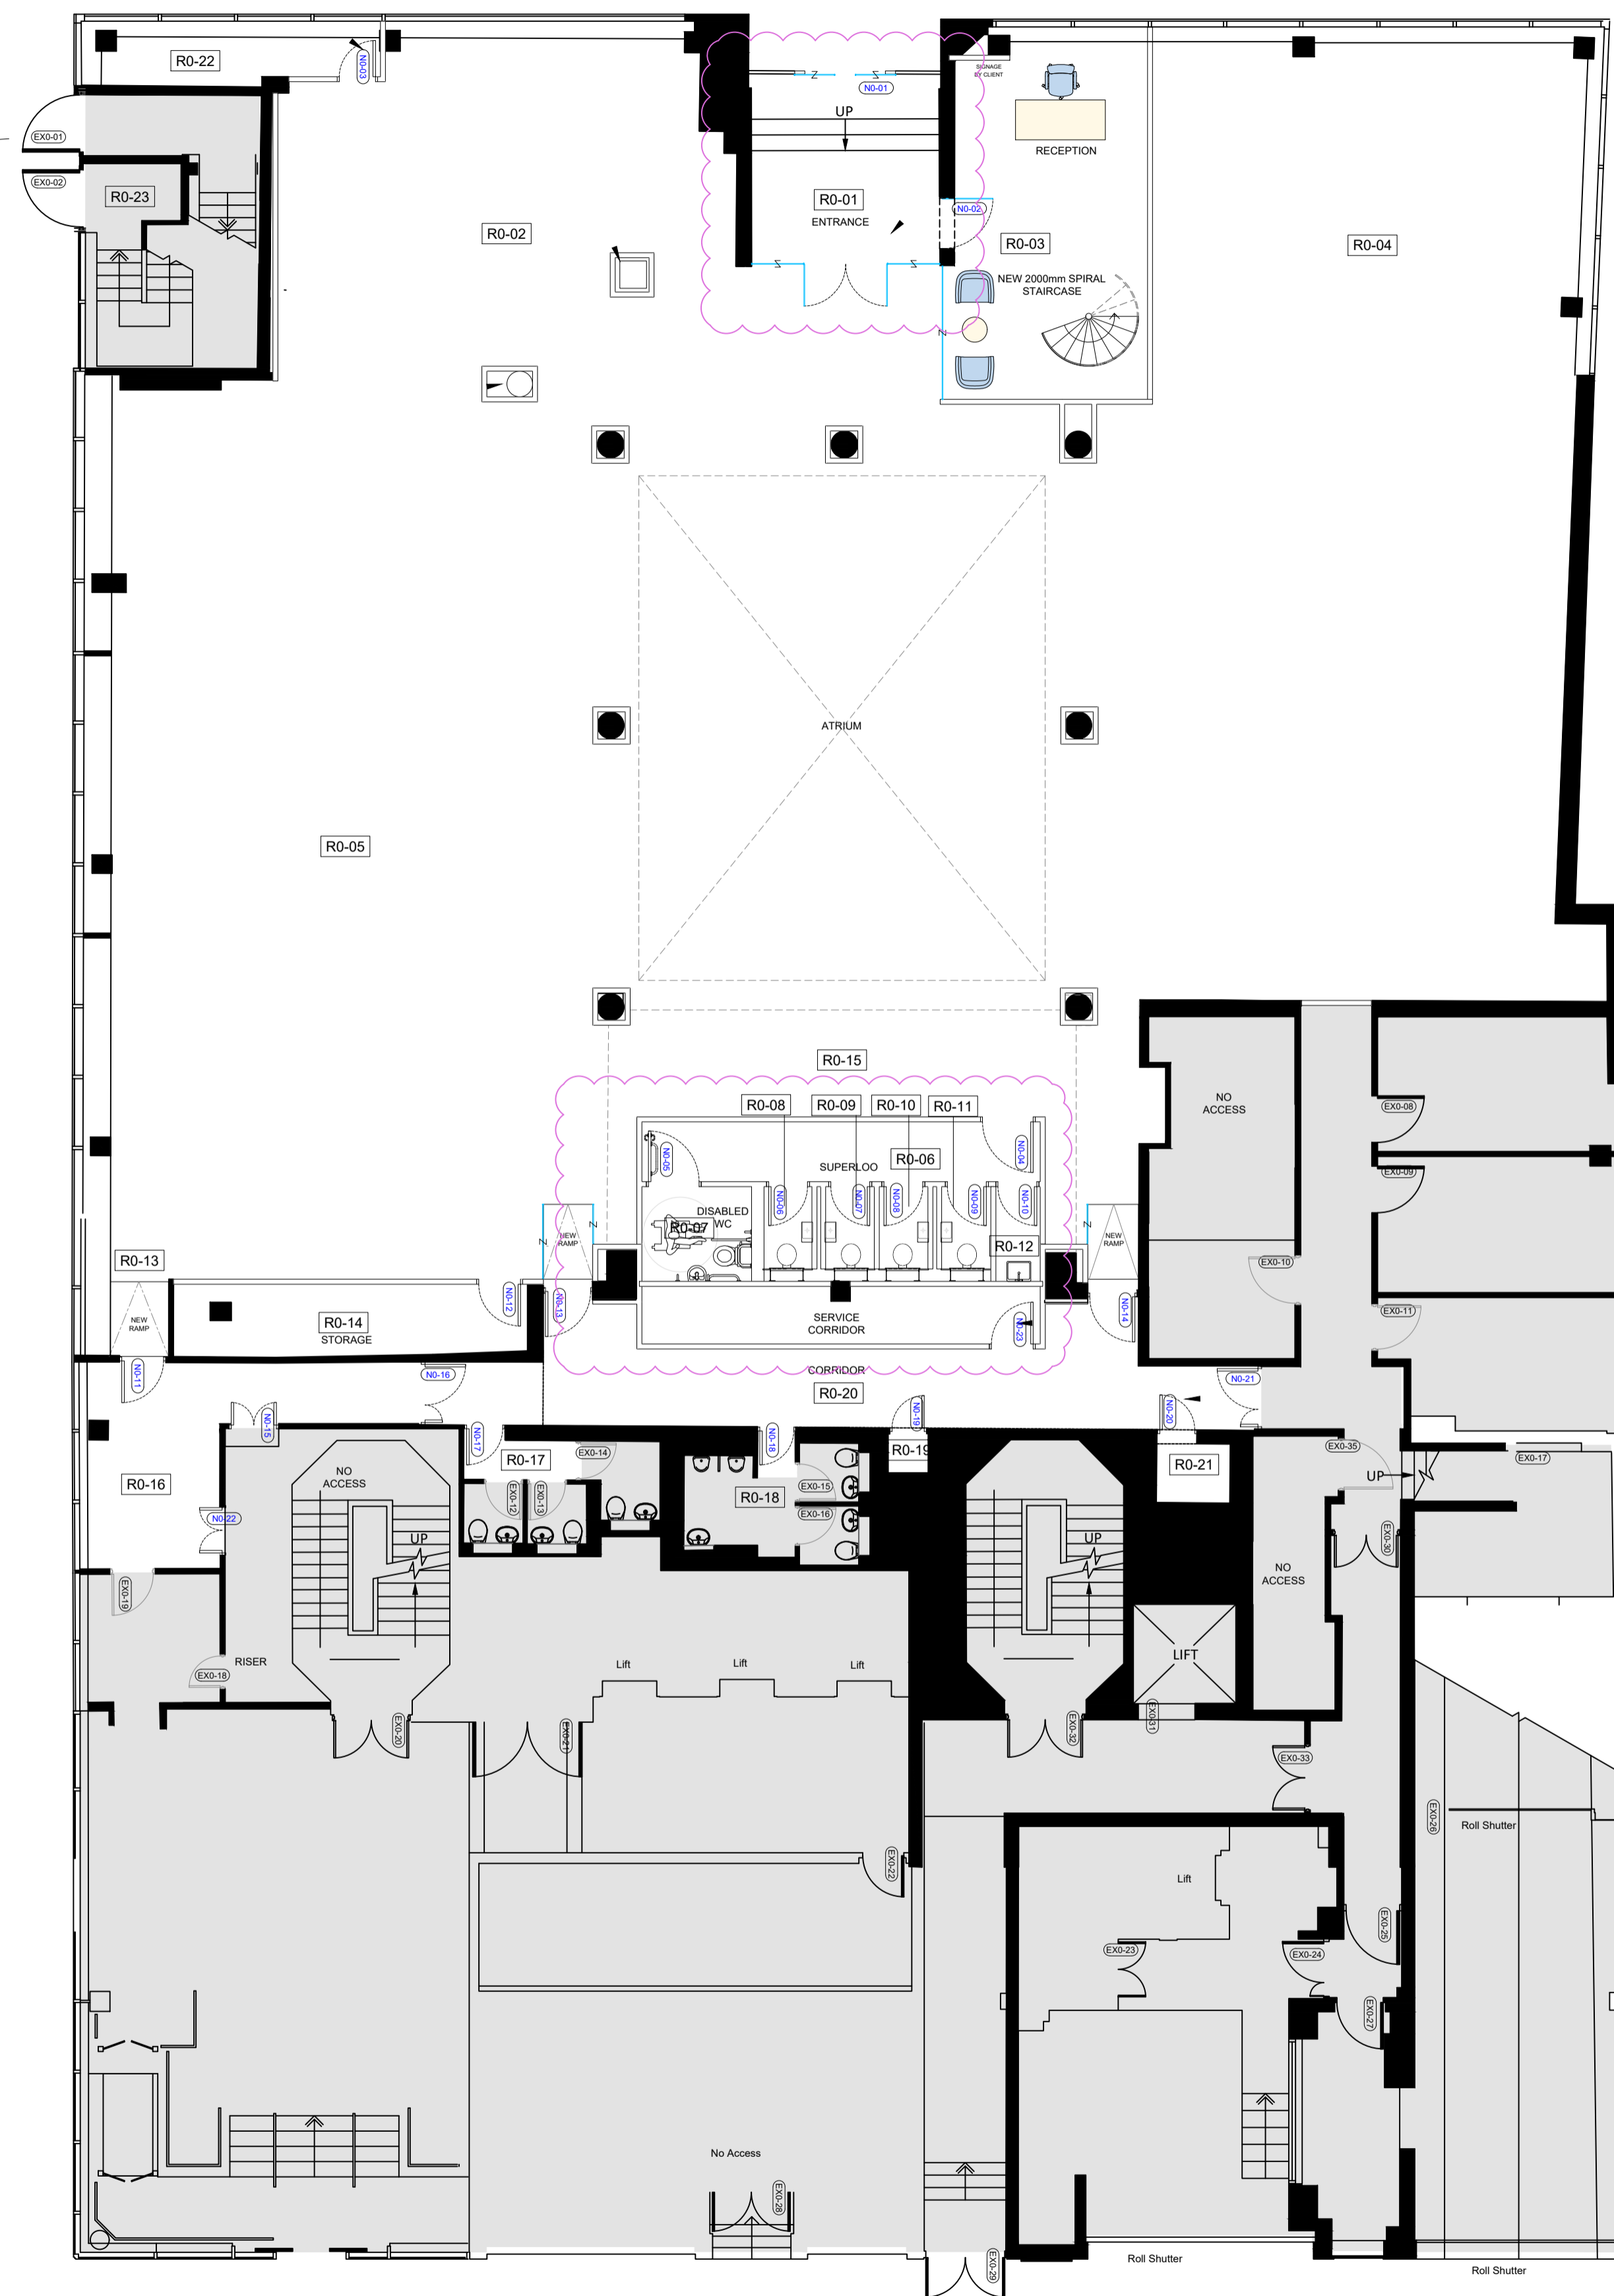


# CITYSPACE


## KEY TO GENERAL ARRANGEMENT

Some symbols shown may not appear in drawing, and may not be to scale. Drawing must be printed in colour.


### Existing fit-out & basebuild

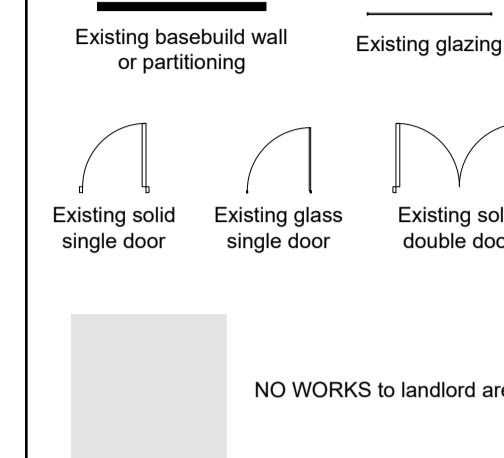

### New partitioning, glazing and doors

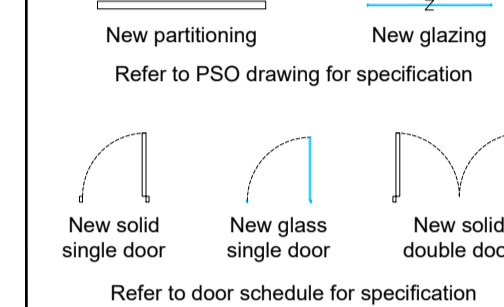

### Furniture

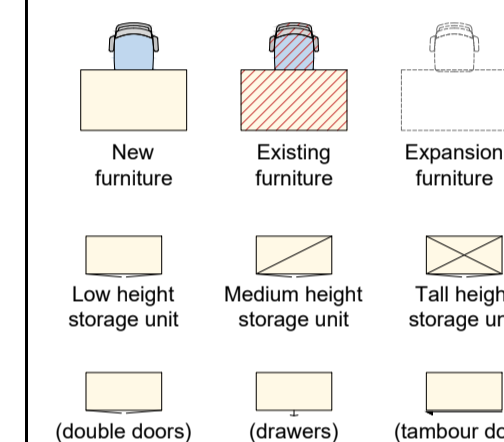

NO	DESCRIPTION	BY	DATE
11	WC relocation Replace ne washing door	NT	17/06/2022
10	Removed air ducts	NT	16/06/2022
09	New entrance door to sliding door Existing duct and pipe to be boxed in	NT	17/05/2022
08	Door N-03 position updated	NT	04/05/2022
07	Shell updated	NT	30/03/2022
06	Working area updated	NT	21/03/2022
05	Staircase updated	NT	14/03/2022
04	Drawing revised	NT	10/03/2022
03	Drawing revised	NT	03/08/2021
02	Drawing revised	NT	07/07/2021
01	Drawing revised	NT	10/06/2021
00	Drawing first produced	NT	03/08/2021

REVISION	DESCRIPTION	BY	DATE
----------	-------------	----	------

## CONSTRUCTION

T 0207 638 4250  
 info@cityspacemanagement.co.uk  
 Cityspace Management Limited  
 65 London Wall . London . EC2M 5TU  
 www.cityspacemanagement.co.uk



CLIENT  
**EVERGREEN MARINE  
 UK LTD**

PROJECT ADDRESS  
**EVERGREEN HOUSE  
 160 EUSTON ROAD  
 LONDON  
 NW1 2DX**

DRAWING TITLE  
**GROUND FLOOR  
 GENERAL ARRANGEMENT  
 TECHNICAL DESIGN**

SIGNED-OFF BY (CLIENT)	DATE	SIGNED-OFF BY (COMMERCIAL)	DATE
-	-	-	-

DESIGNER	SCALE	DATE	
NT	1:100@A1	17.06.22	
PROJECT NUMBER	BUILDING FLOOR	DETAIL	REVISION
1673	-	GF	GA   11