



SECTION B-B

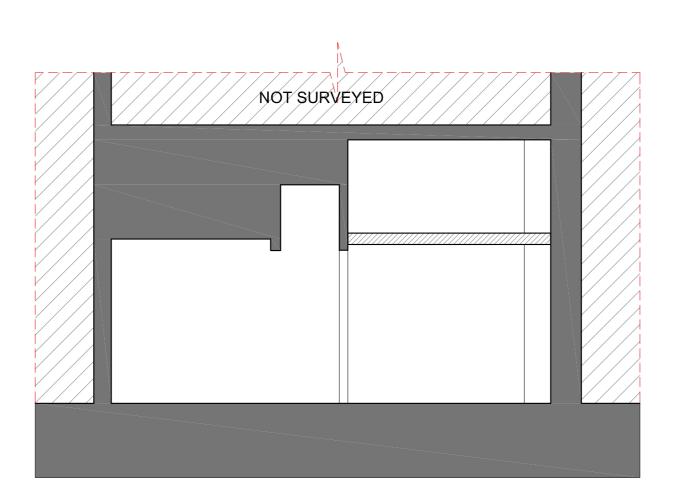

SECTION C-C

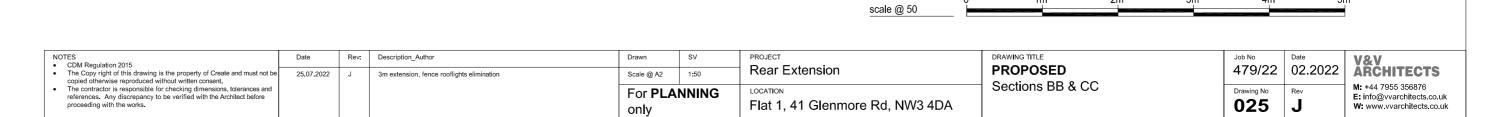

only

Flat 1, 41 Glenmore Rd, NW3 4DA