


Plot 1 design amendment: rooftop plant updates

Summary comparison

Current Planning Amendment

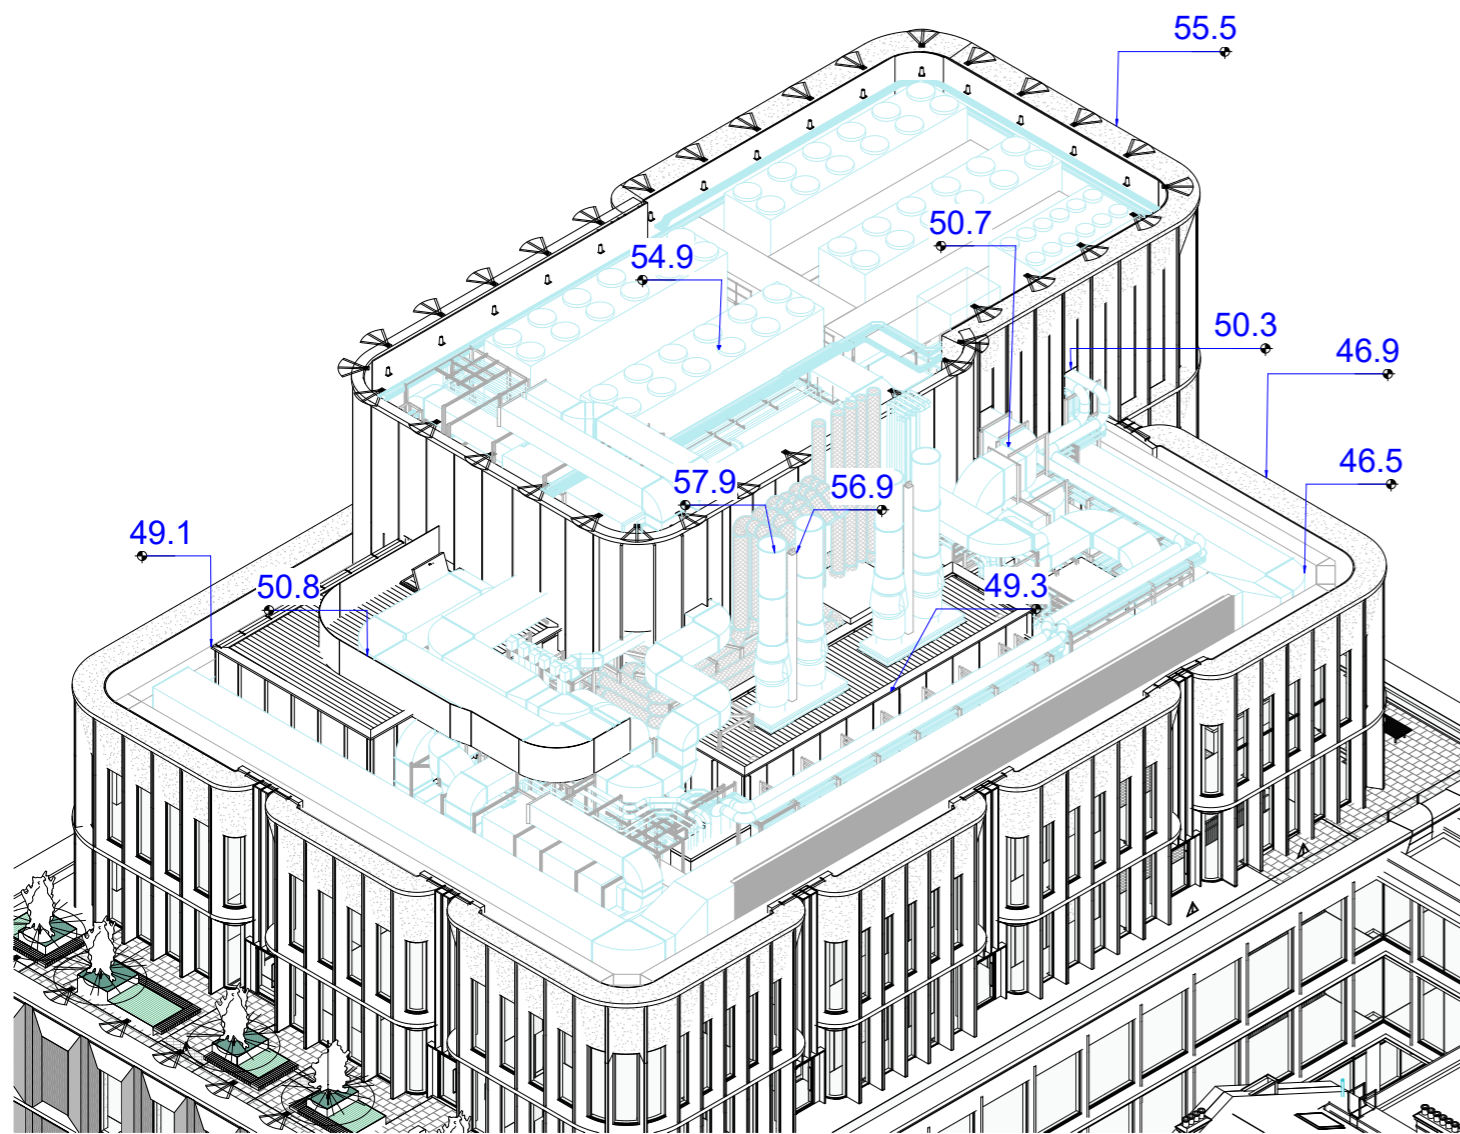

Latest Updates (post planning amendment submission)

