


CEILING HEIGHT 4217MM  
 CEILING HEIGHT UNDER BEAMS 2375MM

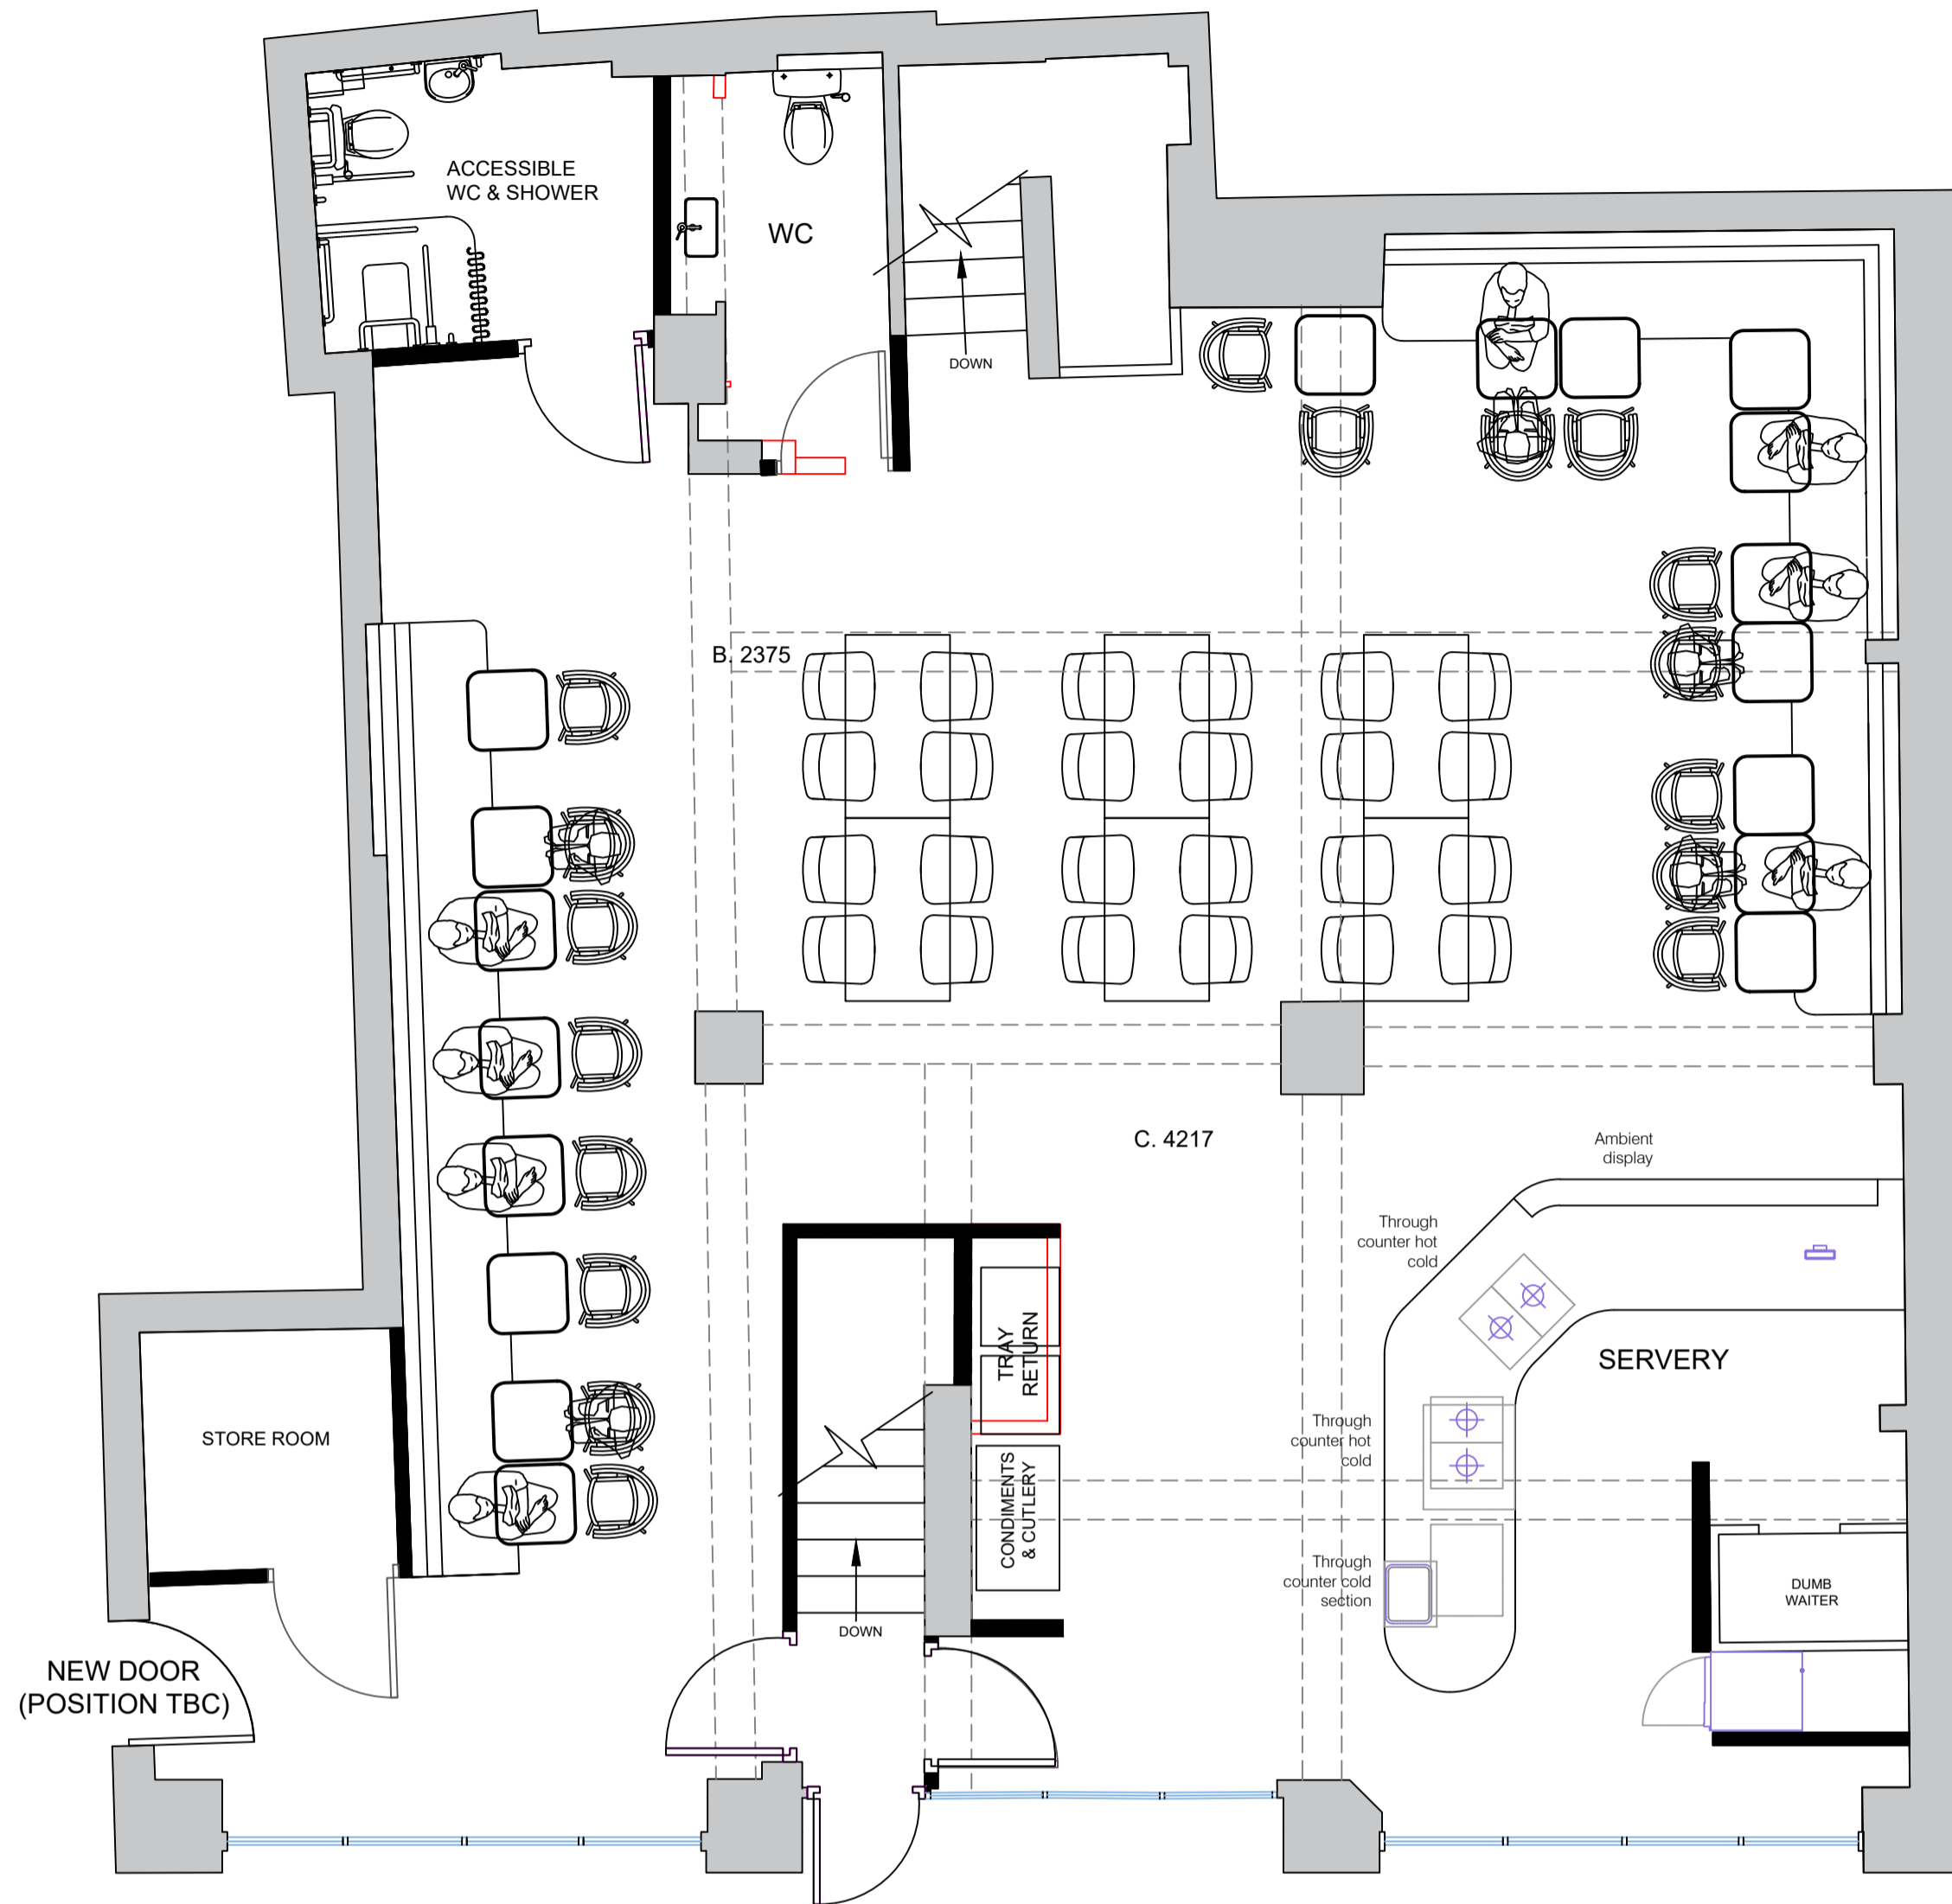

**GROUND FLOOR**

**Accommodation schedule:**

- 62 Breakout seats
- 1 Servery counter
- 1 Coffee counter
- 1 WC
- 1 Accessible WC & shower
- 1 Store room



**Accommodation schedule:**

- 2 Unisex WC's
- 8 Showers
- 3 Changing rooms
- 2 Vanity areas
- 1 Drying room
- 66 Lockers
- 1 Medical/Wellness room
- 1 Cleaners store
- 1 Kitchen
- 1 Store room
- 1 Plant & Electrical room

**LOWER GROUND**

This drawing is protected by copyright and remains the property of WKspace Ltd. It must not be reproduced or copied without first obtaining written consent.

This drawing must not be relied upon for construction purposes and it is the contractors responsibility to confirm measurements on site. Any discrepancies must be highlighted immediately to WKspace Ltd.

**REVISION NOTES:**

Date	Revision	Details
E	02:11:21	Revised layout - surveyed
G	08:01:22	Amends following meeting
H	02:03:22	Minor revisions following survey
I	21:03:22	Kitchen Added
J	25.03.22	Elec room extended

**WKspace**

Client	FARRER & Co
Project	KINGSWAY
Date	02:07:21
Scale	1:50@A1
Revision	J
Drawing detail	Proposed
Drawing number	FAR-KW-00-01



LEAVE AS IS

LEAVE AS IS

LEAVE AS IS

REMOVE EXISTING SIGN AND  
REPLACE WITH ROCKPANEL  
CLADDING GUNMETAL

REMOVE EXISTING SIGN AND  
REPLACE WITH ROCKPANEL  
CLADDING GUNMETAL

REMOVE EXISTING SIGN AND  
REPLACE WITH ROCKPANEL  
CLADDING GUNMETAL

REMOVE EXISTING TIMBER  
SLATS AND REPLACE WITH  
ROCKPANEL CLADDING  
PLATINUM

REMOVE EXISTING TIMBER  
SLATS AND REPLACE WITH  
ROCKPANEL CLADDING  
PLATINUM

REMOVE EXISTING TIMBER  
SLATS AND REPLACE WITH  
ROCKPANEL CLADDING  
PLATINUM

REMOVE CANOPY AND REPLACE WITH  
ROCKPANEL CLADDING GUNMETAL

REMOVE CANOPY AND REPLACE WITH  
ROCKPANEL CLADDING GUNMETAL

REMOVE CANOPY AND REPLACE WITH  
ROCKPANEL CLADDING GUNMETAL

NEW ROCKPANEL CLADDING PLATINUM

NEW ROCKPANEL CLADDING PLATINUM

NEW ROCKPANEL CLADDING PLATINUM

Pinpad/  
Delivery info sign

NEW  
ROCKPANEL  
CLADDING  
PLATINUM

New black frame 4 panel glazing

Gradient manifestation, dark  
grey opaque at base  
getting lighter in colour  
and more translucent  
as it increases in  
height, with solid thin  
vertical strips in black  
random pattern

This drawing is protected by copyright and remains the property of WKspace Ltd. It must not be reproduced or copied without first obtaining written consent.

This drawing must not be relied upon for construction purposes and it is the contractors responsibility to confirm measurements on site. Any discrepancies must be highlighted immediately to WKspace Ltd.

**REVISION NOTES:**

Date	Revision	Details

**WKspace**

Client	FARRER & Co
Project	KINGSWAY
Date	03:03:22
Scale	1:50@A1
Revision	H
Drawing detail	Proposed Elevation
Drawing number	FAR-KW-00-02



**EQUIPMENT LIST**

1. Work bench
2. Wall shelf
3. Work bench **REMOVED**
4. Wall shelf **REMOVED**
5. Insect killer
6. Wash hand basin
7. Work bench
8. Wall shelf
9. Mobile bench
10. Mobile bench
11. Upright freezer
12. Upright freezer
13. Upright fridge
14. Upright fridge
15. Island hot cupboard with heated gantry
16. Island bench with cupboard and drawers under, ambient gantry over
17. Sink unit with taps
18. Wall shelf
19. Mobile bin
20. Work bench with void under
21. Roll under 2 door fridge
22. Wall shelf
23. Roll under 2 door fridge
24. Work bench with void under
25. Wall shelf
26. Sink unit with taps
27. Wall shelf
28. Work bench
29. Wall shelf
30. Mixer
31. Wash hand basin
32. Insect killer
33. 4 tier rack
34. 4 tier rack
35. 4 tier rack
36. 4 tier rack
37. 4 tier rack
38. Canopy
39. Grease dosing unit
40. 10 grid combination oven electric
41. 6 grid combination oven electric with stack kit
42. Induction range electric
43. Infill bench
44. Hi-lo grill electric
45. Char grill electric
46. Bratt pan electric
47. Infill bench
48. 2 well fryer electric
49. Infill bench
50. Insect killer
51. Wash hand basin small
52. Dishwash inlet table with 2no sinks with taps and splash back
53. Mobile bin
54. Mobile bin
55. Dirty shelf
56. Pre-rinse
57. Spare no.
58. Grease dosing unit
59. Dishwasher
60. Dishwasher stand
61. Dishwasher
62. Dishwasher stand
63. Dishwash outlet table with bays of basket runners
64. 4 tier rack
65. 4 tier rack
66. 4 tier rack
67. COSHH cupboard

This drawing is protected by copyright and remains the property of WkSpace Ltd. It must not be reproduced or copied without first obtaining written consent.


This drawing must not be relied upon for construction purposes and it is the contractors responsibility to confirm measurements on site. Any discrepancies must be highlighted immediately to WkSpace Ltd.

REVISION NOTES:		
Date	Revision	Details

<b>WkSpace</b>	
Client	FARRER & Co
Project	KINGSWAY
Date	20:03:22
Scale	25@A1
Revision	
Drawing detail	Proposed Kitchen
Drawing number	FAR-KW-00-03

EQUIPMENT LIST

1. Tray return trolley
2. Tray return trolley
3. Tray return housing
4. Cutlery condiment counter
5. Bottle cooler housing
6. Upright bottle cooler
7. Servery counter with
8. Tray pick up
9. Through counter cold display
10. Through counter hot/cold display
11. Hot cupboard under
12. Through counter hot/cold display
13. Ambient display shelf
14. Heat lamps 2no.
15. Heat lamps 2no.
16. Cash till By Others
17. Coffee counter
18. Hot,cold and sparkling water tap
19. Coffee machine by others

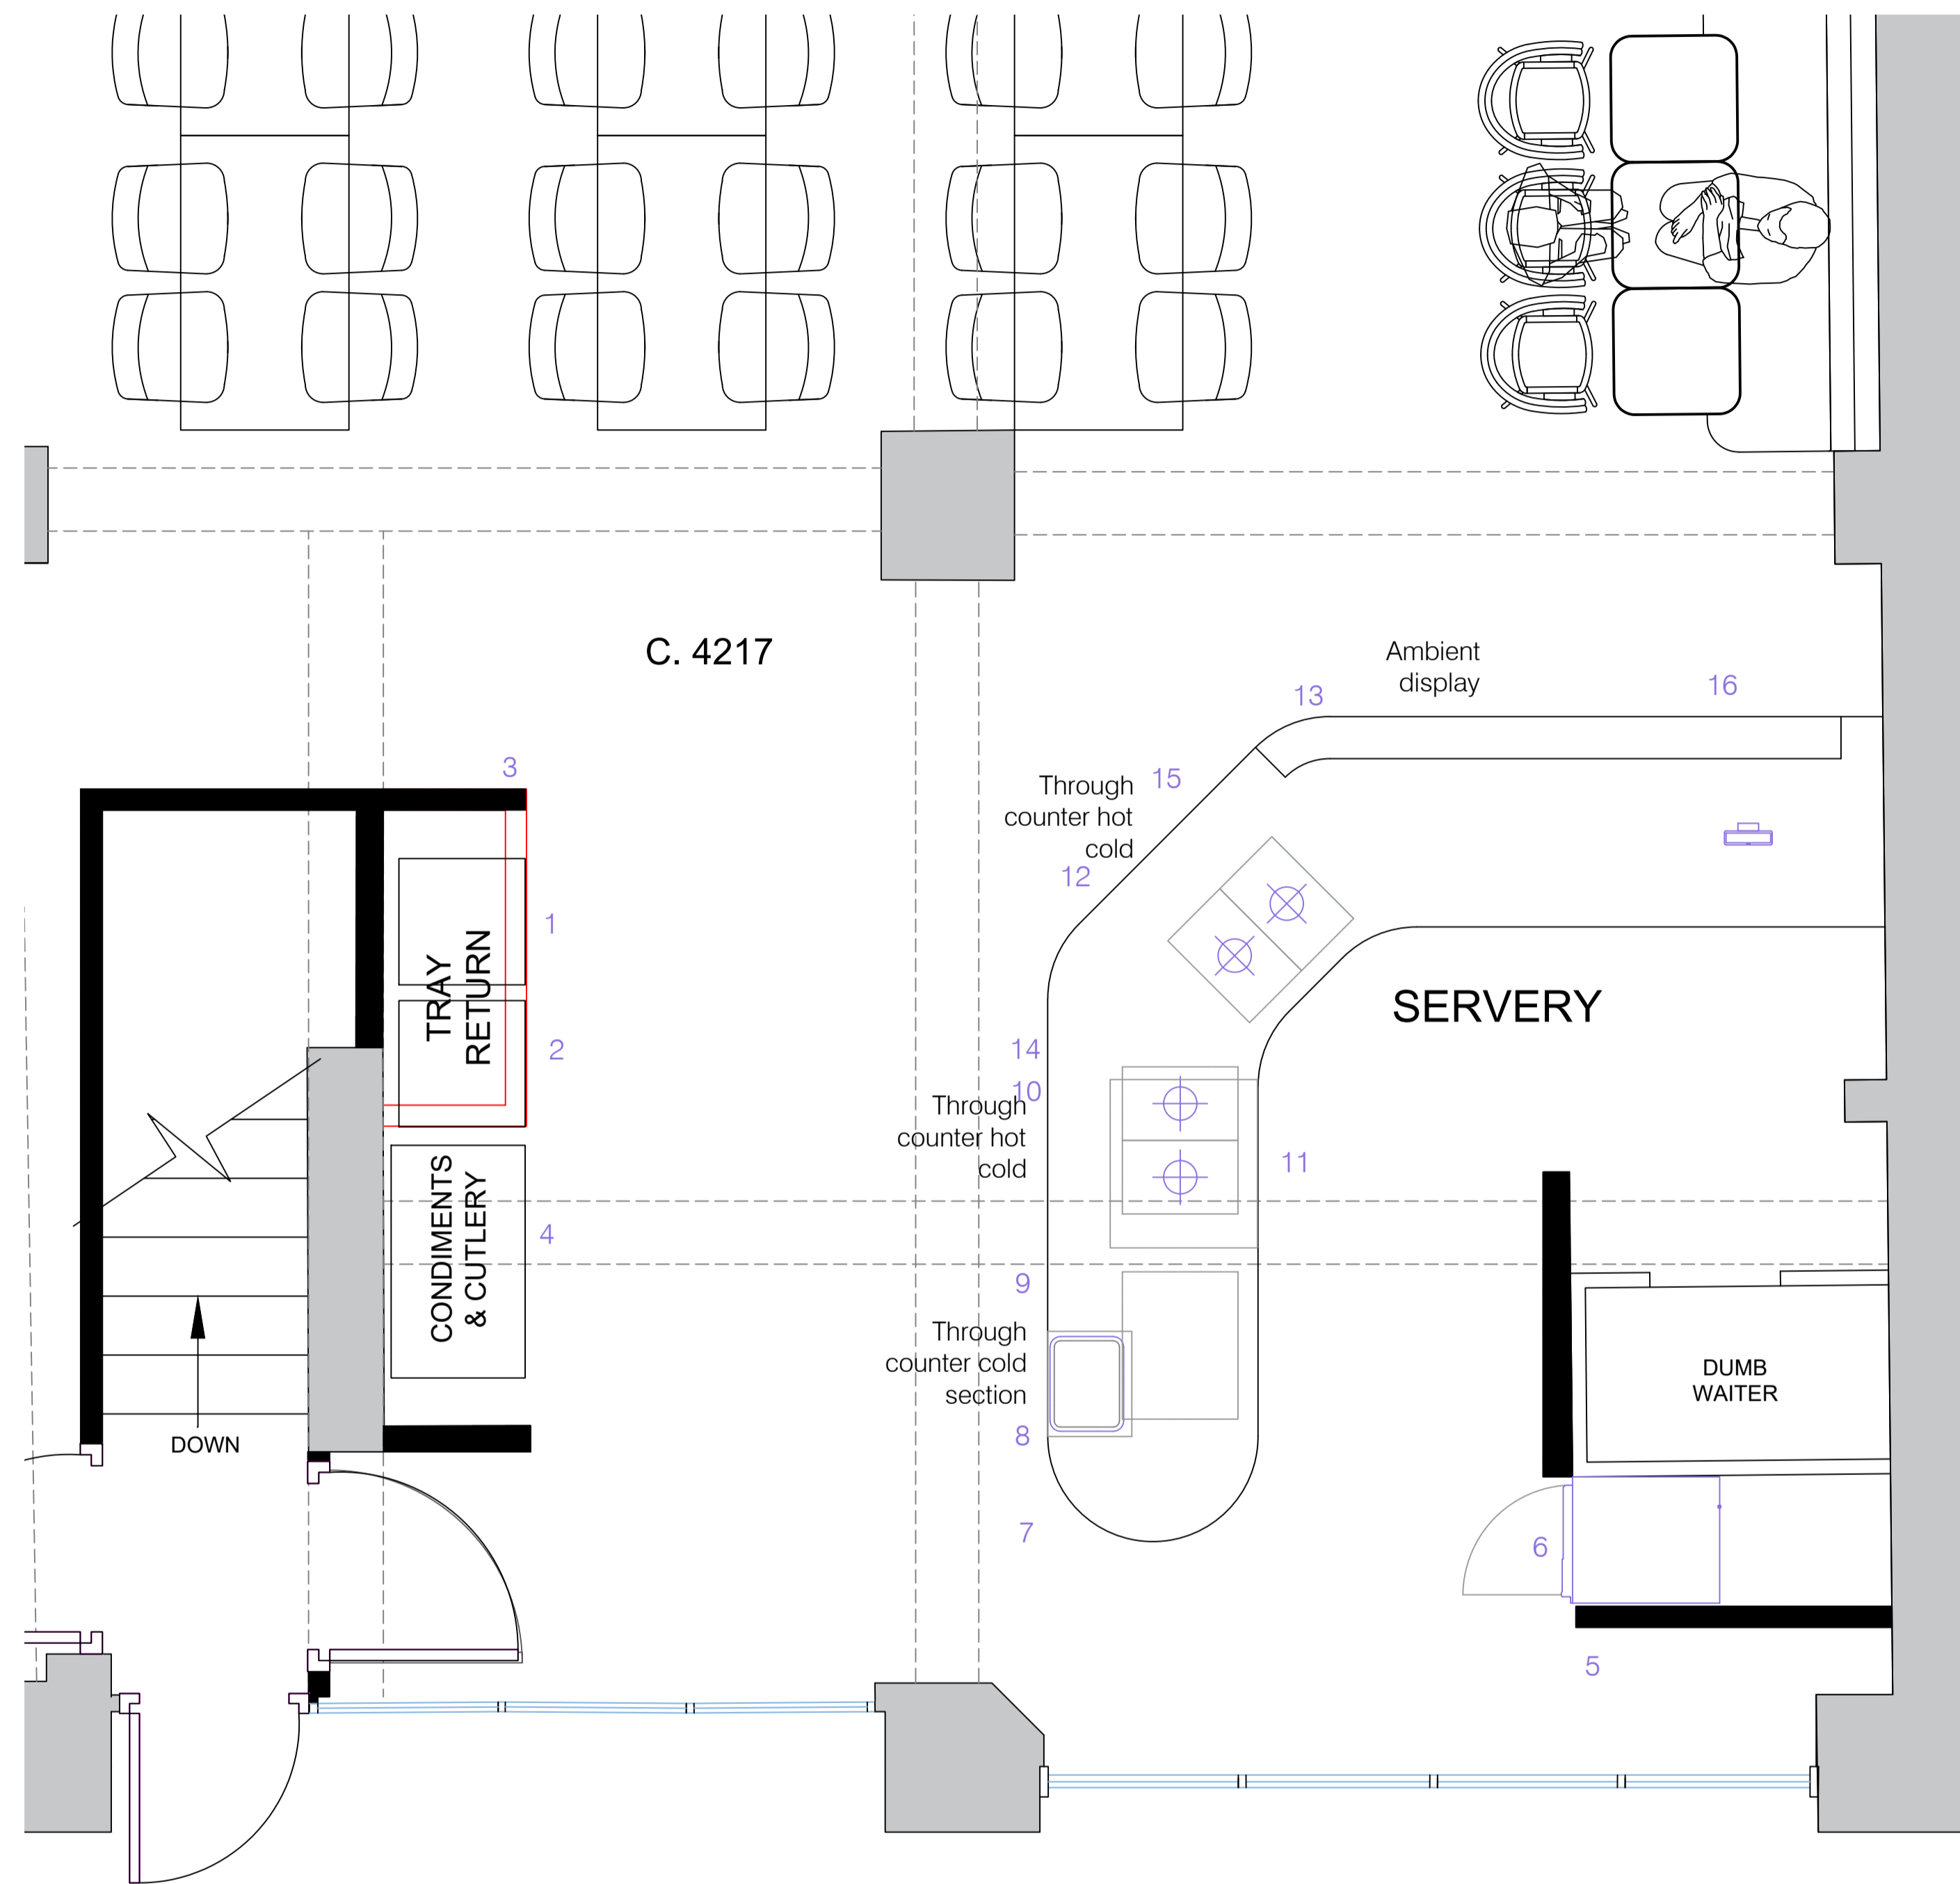

This drawing is protected by copyright and remains the property of WKspace Ltd. It must not be reproduced or copied without first obtaining written consent.

This drawing must not be relied upon for construction purposes and it is the contractors responsibility to confirm measurements on site. Any discrepancies must be highlighted immediately to WKspace Ltd.

REVISION NOTES:		
Date	Revision	Details



Client	FARRER & Co
Project	KINGSWAY
Date	20:03:22
Scale	25@A1
Revision	
Drawing detail	Proposed Servery
Drawing number	FAR-KW-00-04