



- 01 PAINTED PLASTER
- 02 PAINTED BRICKWORK
- 03 BRICK
- 04 METAL
- 05 TILED ROOF
- 06 TIMBER SASH WINDOW
- 07 TIMBER
- 08 GLASS
- 09 PLANTED TRELLIS

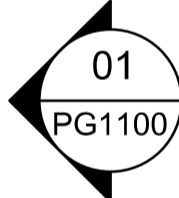

Demolished Floor

Demolished Ceiling

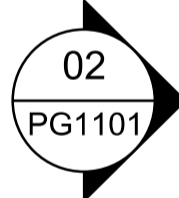

NOT FIT FOR USE

NOT FIT FOR USE

FFL +7.552

12 GLOUCESTER GATE MEWS

01

01

03

03

03

BEDROOM 07

BEDROOM 06

BEDROOM 05

BEDROOM 04

FFL +18.139

DRESSING ROOM

BEDROOM 01

FFL +14.739

DRAWING ROOM

DRAWING ROOM

FFL +10.092

KITCHEN

FAMILY ROOM

FFL +7.552

SITE

12 GLOUCESTER GATE

- Area to be demolished
- Facade retention

# 01 Demolition section B

1:50

## General Notes

- Dimensions are in millimetres unless stated otherwise.
- Levels are in metres AOD unless stated otherwise.
- Dimensions govern. Do not scale off drawing.
- All dimensions to be verified on site before proceeding.
- All discrepancies to be notified in writing to Make Limited.

© Make Limited 2015

02	17.04.20	Planning	RK
01	23.01.20	Planning	RK
00	25.09.19	For Information	RK
Rev	Date	Reason For Issue	Chk

## PLANNING

### DRAWING STATUS


**make**

32 Cleveland Street,  
London, W1T 4JY

tel +44 (0) 20 7636 5151

info@makearchitects.com  
www.makearchitects.com

Client  
**Mr M Namaki**  
56 Cumberland Terrace  
London  
NW1 4HJ

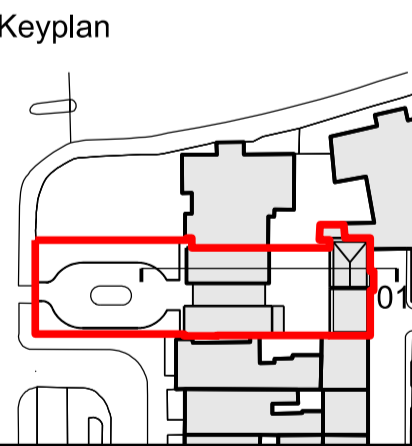

North



Project  
**Gloucester Lodge**  
Regents Park

Drawing Title  
**Demolition drawing**  
Section B


Scale 1:50/ 100 Paper Size @A1/ A3 Date 10.07.15

Project No. 1202 Draw No. PG1701 Rev No. 02

- 01 PAINTED PLASTER
- 02 PAINTED BRICKWORK
- 03 BRICK
- 04 METAL
- 05 TILED ROOF
- 06 TIMBER SASH WINDOW
- 07 TIMBER
- 08 GLASS
- 09 PLANTED TRELLIS

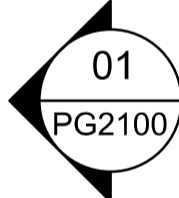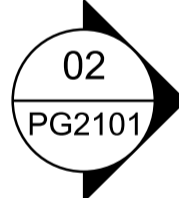

Steels and floor joists constructed

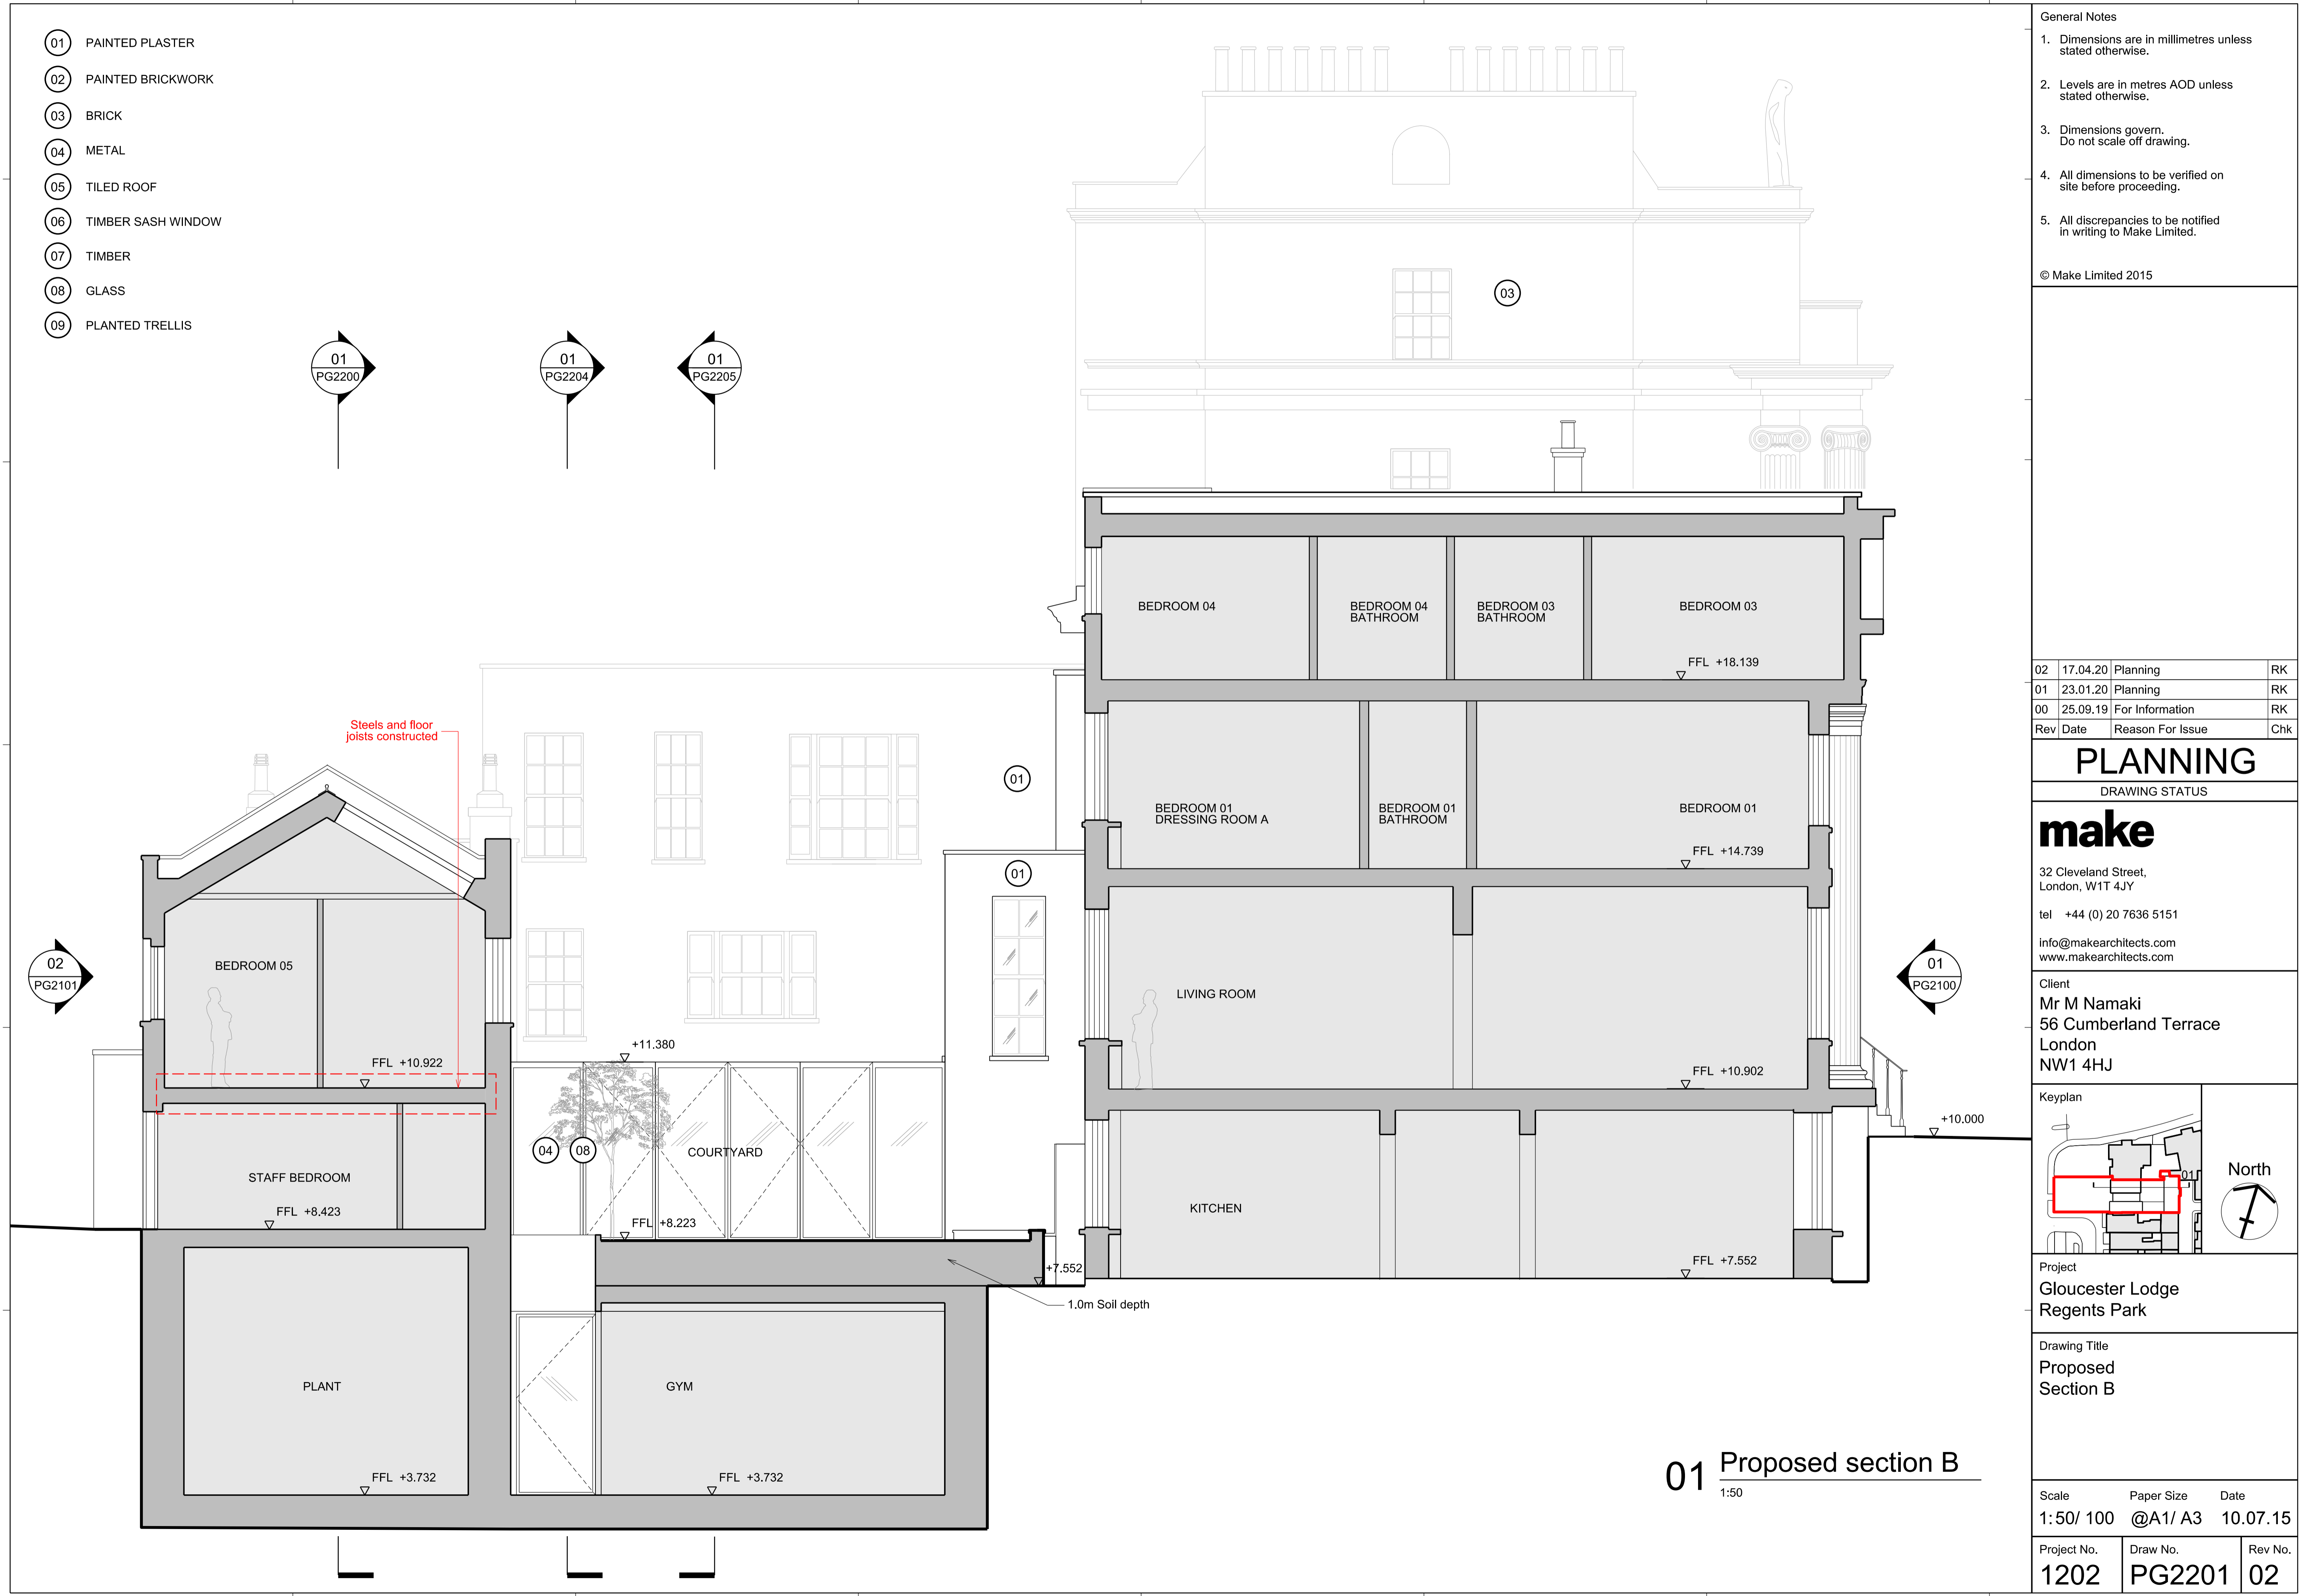

General Notes

- 1. Dimensions are in millimetres unless stated otherwise.
- 2. Levels are in metres AOD unless stated otherwise.
- 3. Dimensions govern. Do not scale off drawing.
- 4. All dimensions to be verified on site before proceeding.
- 5. All discrepancies to be notified in writing to Make Limited.

© Make Limited 2015

02	17.04.20	Planning	RK
01	23.01.20	Planning	RK
00	25.09.19	For Information	RK
Rev	Date	Reason For Issue	Chk

PLANNING

DRAWING STATUS


make

32 Cleveland Street,  
London, W1T 4JY

tel +44 (0) 20 7636 5151

info@makearchitects.com  
www.makearchitects.com

Client  
Mr M Namaki  
56 Cumberland Terrace  
London  
NW1 4HJ

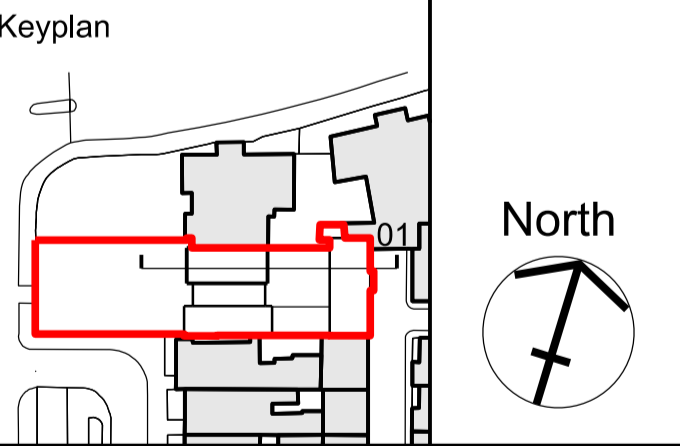


Project  
Gloucester Lodge  
Regents Park

Drawing Title  
Proposed  
Section B

01 Proposed section B  
1:50

Scale	Paper Size	Date
1:50/ 100	@A1/ A3	10.07.15
Project No.	Draw No.	Rev No.
1202	PG2201	02

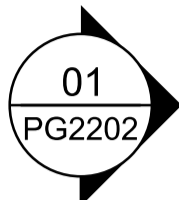

- 01 PAINTED PLASTER
- 02 PAINTED BRICKWORK
- 03 BRICK
- 04 METAL
- 05 TILED ROOF
- 06 TIMBER SASH WINDOW
- 07 TIMBER
- 08 GLASS
- 09 PLANTED TRELLIS

General Notes

1. Dimensions are in millimetres unless stated otherwise.
2. Levels are in metres AOD unless stated otherwise.
3. Dimensions govern. Do not scale off drawing.
4. All dimensions to be verified on site before proceeding.
5. All discrepancies to be notified in writing to Make Limited.

© Make Limited 2015

01	23.01.20	Planning	RK
00	25.09.19	For Information	RK
Rev	Date	Reason For Issue	Chk


PLANNING

DRAWING STATUS

make

32 Cleveland Street,  
London, W1T 4JY  
  
tel +44 (0) 20 7636 5151  
  
info@makearchitects.com  
www.makearchitects.com

Client  
Mr M Namaki  
56 Cumberland Terrace  
London  
NW1 4HJ

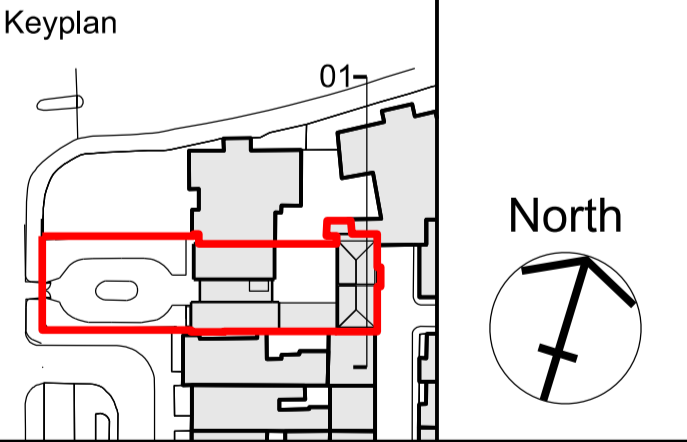

Project  
Gloucester Lodge  
Regents Park

Drawing Title  
Proposed  
Section E

Scale	Paper Size	Date
1:50/ 100	@A1/ A3	10.07.15

Project No.	Draw No.	Rev No.
1202	PG2200	01

01 Proposed section E  
1:50

