


Scale 1:100
0 1m 2m 4m 6m 10m

PLANNING

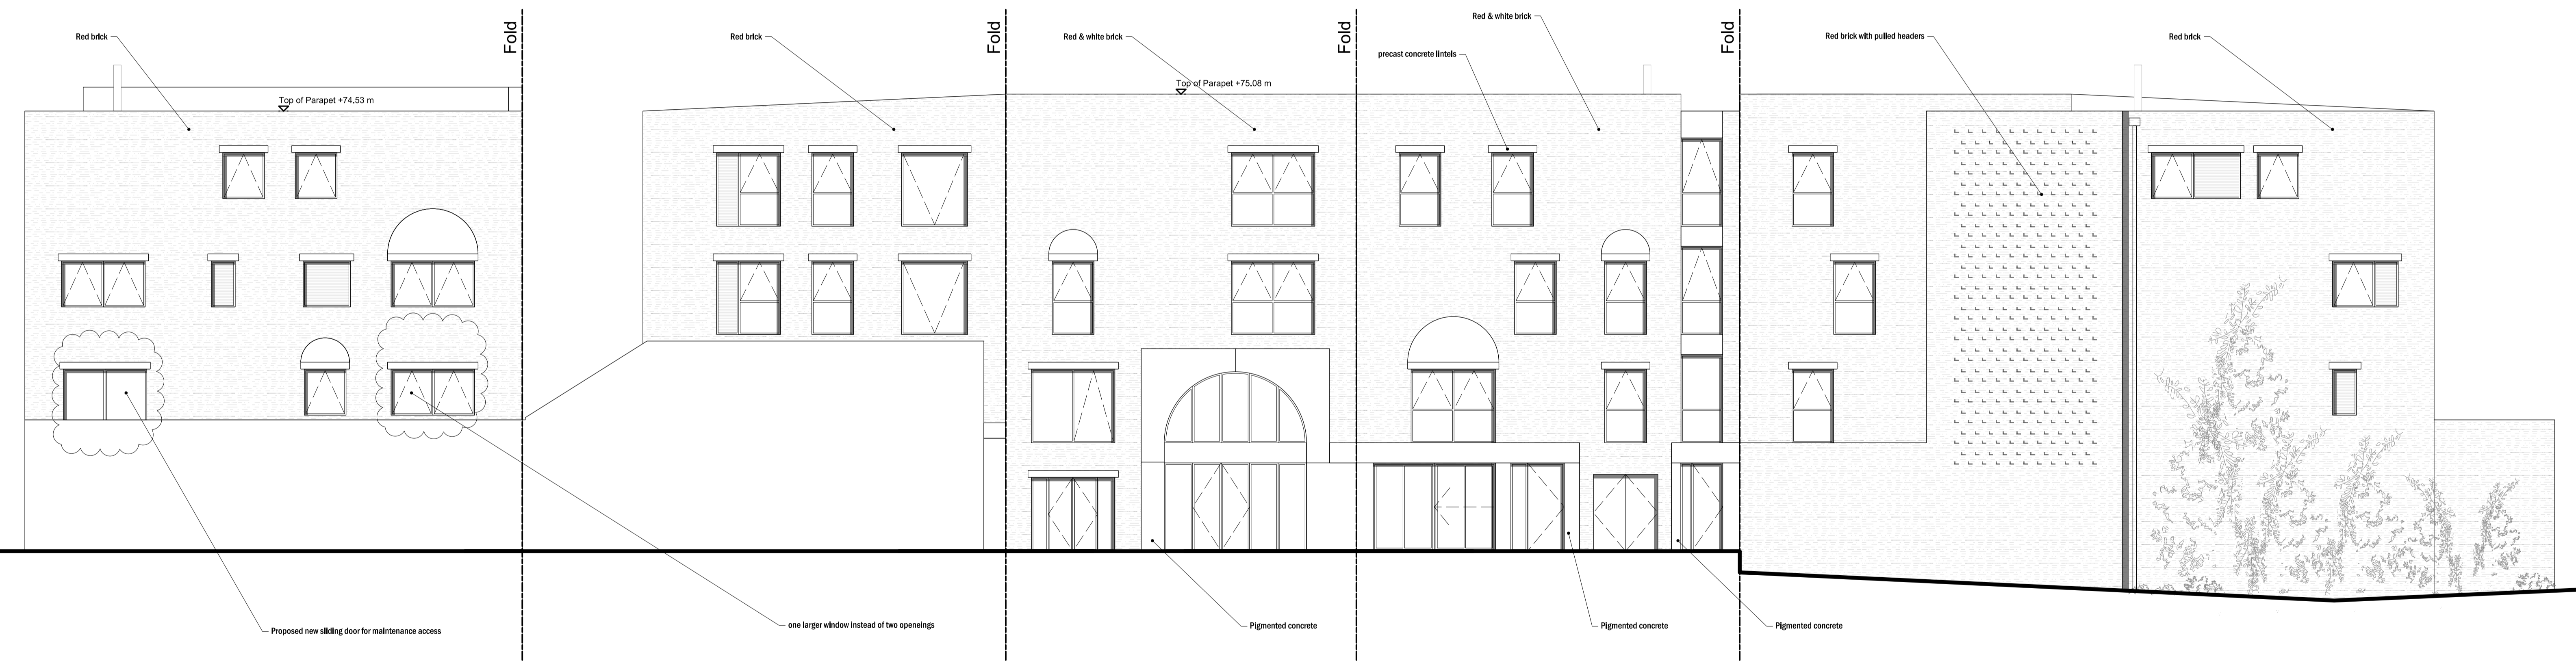

F Building B Elevation

G Building B Elevation

H BUILDING B ELEVATION

I Building B Elevation

J Building B Elevation

Amended Layouts	04.08.22	AB	F
Revised Window Positions	11.01.19	AB	E
Revised Planning	02.11.18	AB	D
Revision description	Date	Int	Rev

rcka		20-31 Comper Street London EC2A 4AT	T +44 (0) 20 7531 7102 F +44 (0) 20 7590 1940 W www.rcka.co.uk
Title Unwrapped Elevation As Proposed Building B			
Project Camden HNCC	Client Camden Council		
Date 25.05.2016	Drawn by AB	Checked DK	Scale 1:100@A1
Job No 1415	Dwg No	Revision PL-E-103	Revision F

©2017 RCKA. This drawing is to be used only within the project only. Any dependence to be reported to the architect. All dimensions to be checked on site.