


HS2 Asset ID: **HS2-00002657W** Suitability: **A4**

Legend


- Application Boundary
- HS2 Tunnel/Track Alignment
- Hard Landscape
- Shrub Planting
- Proposed Tree
- Existing Tree
- Climber Planting

Plant code	Name	Common name	Height	Girth
Individual trees				
Deciduous trees				
Ame gra	<i>Amelanchier x grandiflora</i>	Shadblow serviceberry	300-350cm	12-14cm
Ail alt	<i>Ailanthus altissima</i>	Tree of heaven	400-450cm	14-16cm
Cer sil	<i>Cercis siliquastrum</i>	Judas tree	400-450cm	16-18cm
Cor mas	<i>Cornus mas</i>	Cornelian cherry	300-350cm	12-14cm
Gin bil	<i>Ginkgo biloba</i>	Maidenhair tree	350-400cm	16-18cm
Pru ser	<i>Prunus serrulata 'Kanzan'</i>	Japanese cherry 'Kanzan'	450-600cm	14-16cm
Pyr cal	<i>Pyrus calleryana 'Chanticleer'</i>	Ornamental callery pear	350-400cm	16-18cm
Til cor	<i>Tilia cordata</i>	Small-leaved lime	400-450cm	20-25cm
Evergreen trees				
Ile aqu	<i>Ilex aquifolium</i>	Holly	300-400cm	14-16cm
Mag Col	<i>Magnolia 'Columnar Pink'</i>	Magnolia	300-400cm	14-16cm
Tax bac	<i>Taxus baccata</i>	European yew	300-400cm	14-16cm
Planting Mixes				
Name		Common name		
Climber planting mix				
<i>Jasminum polyanthum</i>		Pink jasmine		
<i>Trachelospermum jasminoides</i>		Star jasmine		
Understorey planting mix ECS-A				
Shrubs				
<i>Ilex crenata 'Glory Gem'</i>		Japanese Holly		
<i>Ruscus aculeatus</i>		Butcher's-broom		
<i>Sarcococca hookeriana</i>		Himalayan sweet box		
Perennial				
<i>Alchemilla erythropoda</i>		Dwarf lady's mantle		
<i>Geranium nodosum 'Silverwood'</i>		knotted cranesbill 'Silverwood'		
<i>Gillenia trifoliata</i>		Bowman's root		
<i>Lithospermum purpurocaeruleum</i>		The purple gromwell		

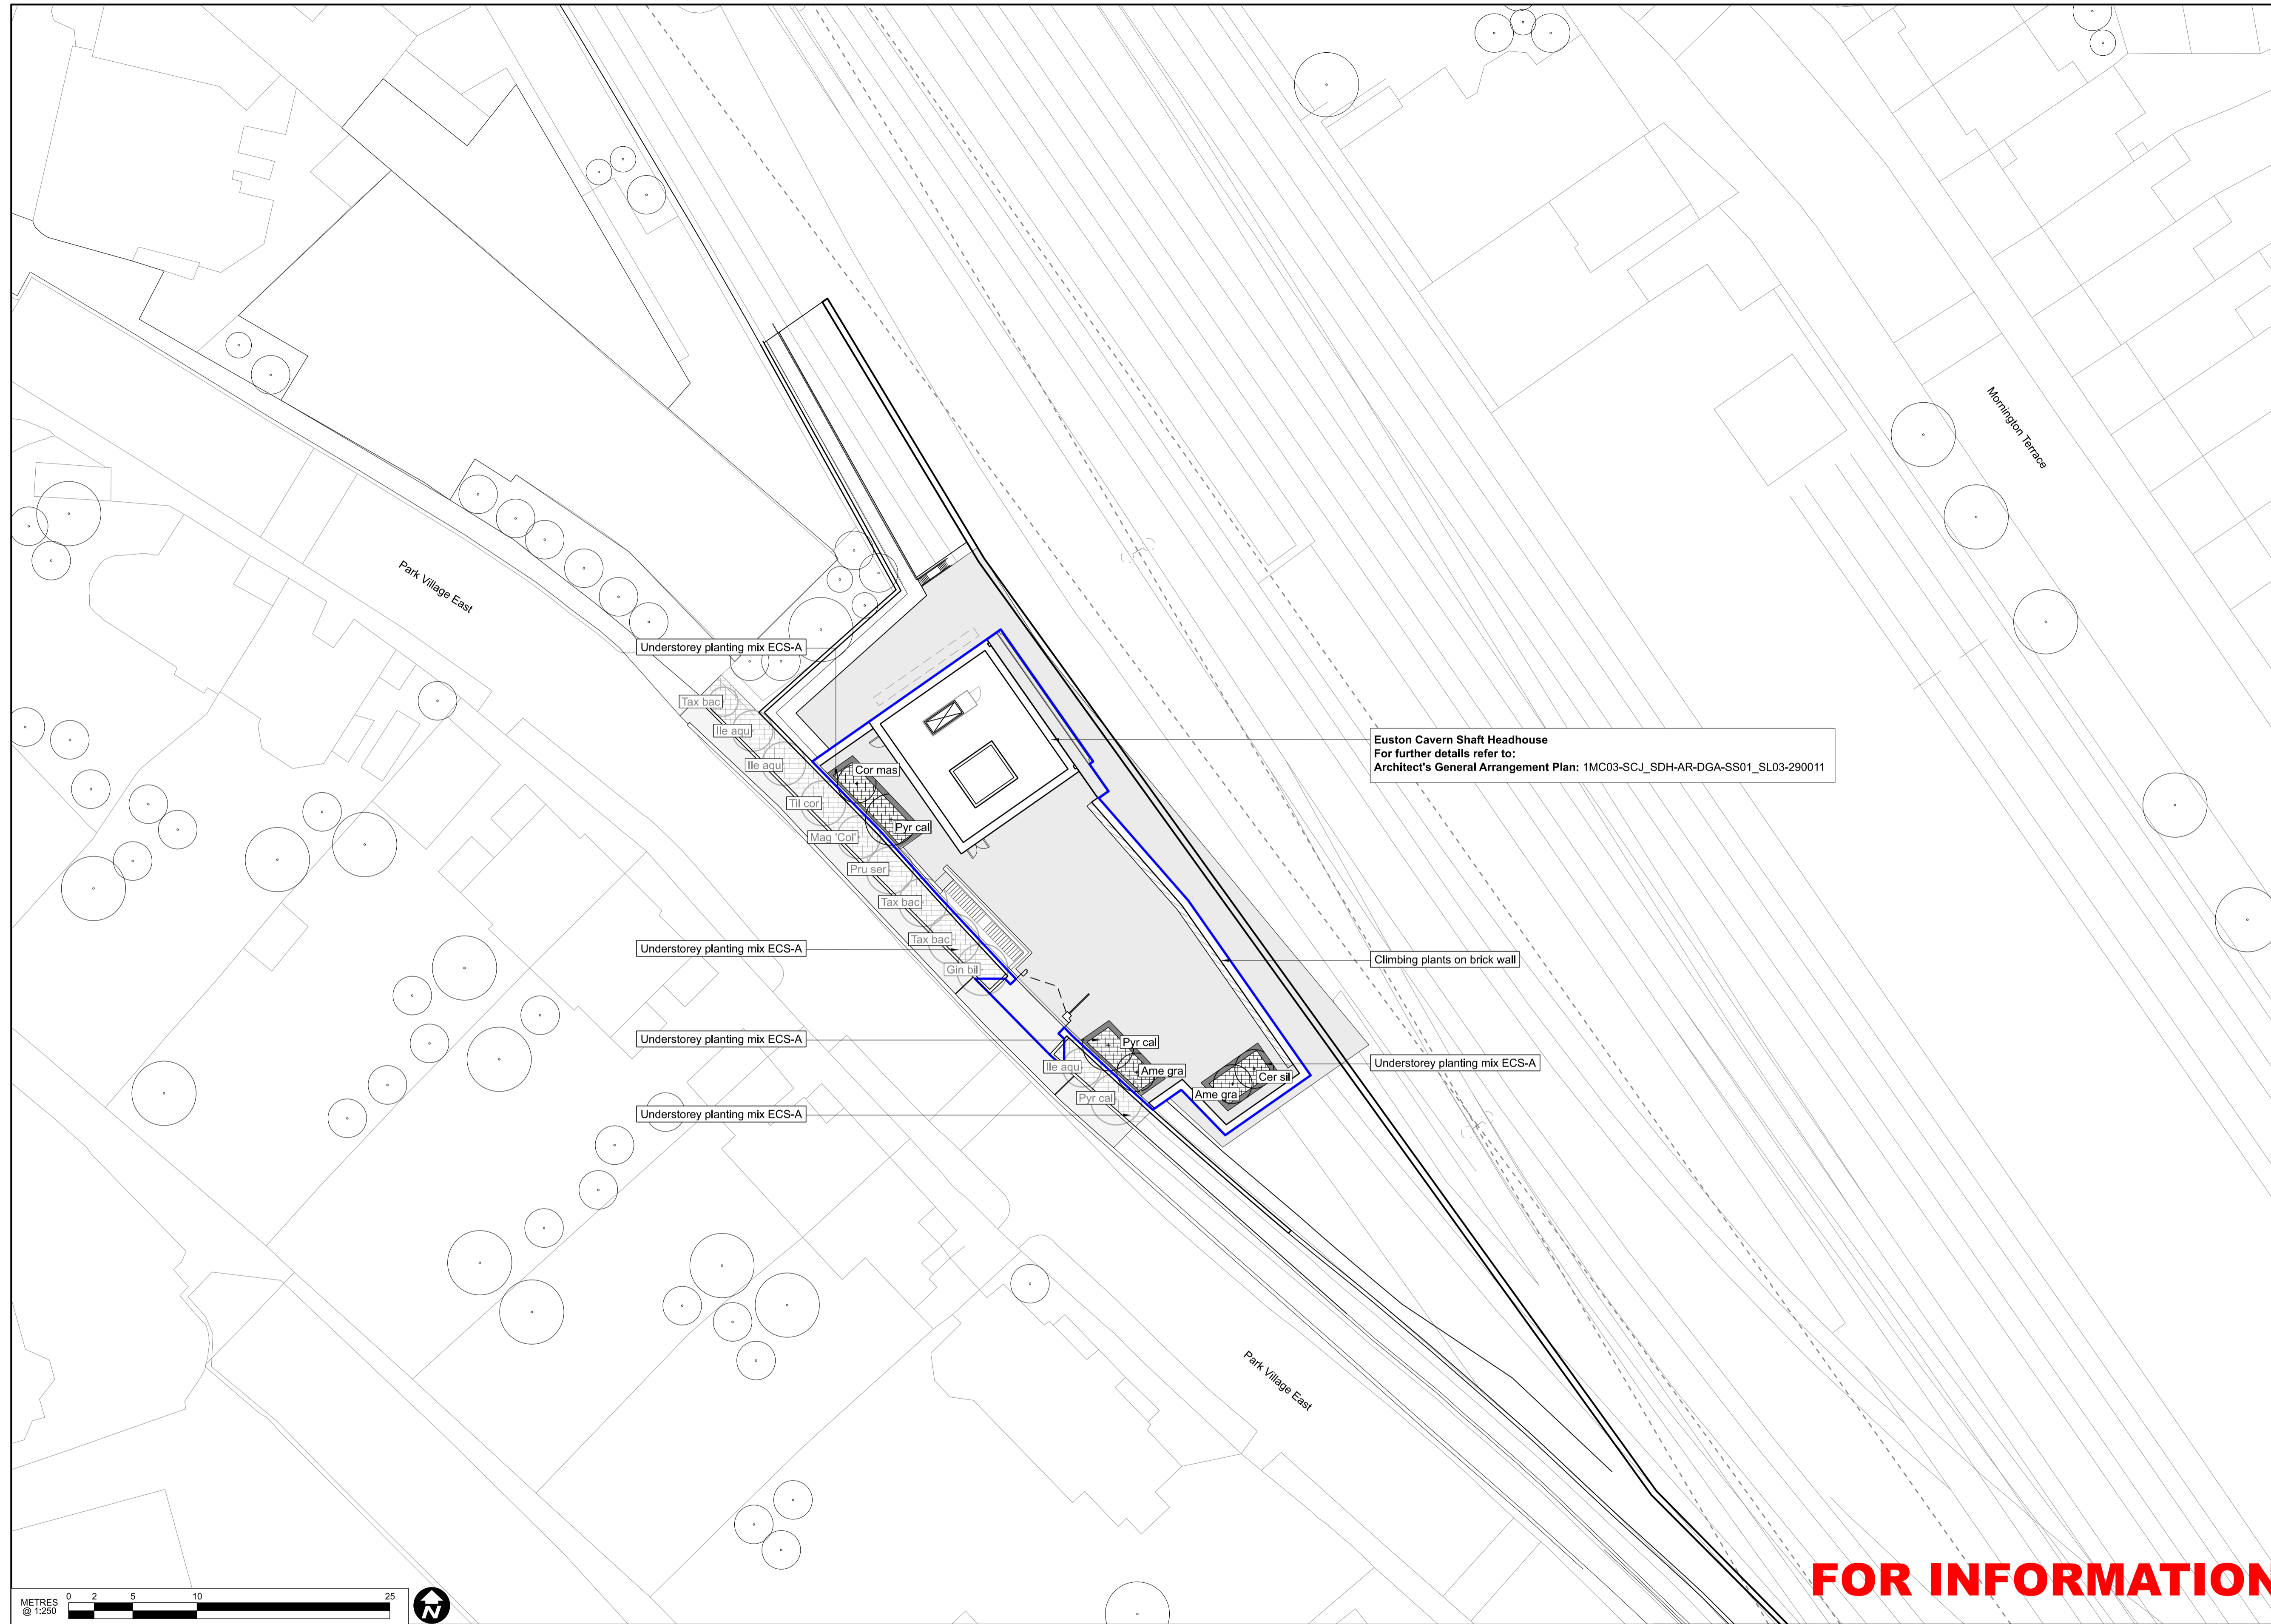

Euston Cavern Shaft Headhouse
 For further details refer to:
 Architect's General Arrangement Plan: 1MC03-SCJ_SDH-AR-DGA-SS01_SL03-290011

FOR INFORMATION

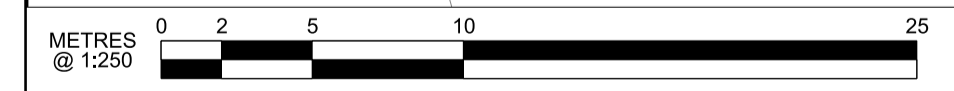

Rev	Description	Drawn	Checked	Con App	HS2 App	Scale with caution as distortion can occur.
P02	ECS-CW_Schedule 17 Submission	EG	EW			HS2 accepts no responsibility for any circumstances which arise from the reproduction of this document after alteration, amendment or abbreviation or if it is issued in part or issued incompletely in any way.
P03	ECS-CW_Schedule 17 LA Submission	RC	TS			© Crown Copyright and database right 2018. All rights reserved. Ordnance Survey Licence number 100049190
P04	ECS-MW_Schedule 17 LA Submission	TZ	GH			© Crown Copyright material is reproduced with the permission of Land Registry under delegated authority from the Controller of HMSO.
P05	ECS-MW_Schedule 17 Final Submission	TZ	EW			This material was last updated on 2018 and may not be copied, distributed, sold or published without the formal permission of Land Registry. Only an official copy of a title plan or register obtained from the Land Registry may be used for legal or other official purposes.
C01	ECS-MW_Schedule 17 Final Submission	TZ	EW	FW		

Legends/Notes:

- G1. All dimensions are in millimetres unless noted otherwise.
- G2. All levels are in metres relative to OD (Ordnance Datum, Newlyn) unless noted otherwise.
- G3. Chainages are expressed in metres and measured from Euston Station.
- G4. Global coordinates are indicated by Eastings (E) and Northings (N) to the project snake grid.
- G5. All angles are in degrees (0°-360°) unless noted otherwise.
- G6. Dimensions are not to be scaled from the drawing.
- G7. For the scope of works by the rail systems contractor, as indicatively shown on the drawings, refer to WI 100

OFFICIAL

Creator/Organizer: **SCS JV - Design House**

Zone: **Euston Cavern Shaft**

Design Stage: **Detail Design**

Drawing Title: **Euston Cavern Shaft Schedule 17 Plans and Specifications Landscape GA Plan Indicative Mitigation For Information**

Project/Contract: HS2-MWCC SCS Sector S1	
Discipline/Function: Landscaping	Drawn: T.Zhang
Checked: E.Woodason	Approved: S.Turnbull
Date: 28/07/22	Scale: 1:250
Size: A1	Rev. C01
Drawing No. 1MC03-SCJ_SDH-LS-DGA-SS01_SL03-290011	