

# Proposed Exterior Seating Plan


★ PRET A MANGER ★

**Important Note:**  
This drawing is copyright of Studio Fox Ltd and no portion should be used without consent. All dimensions and levels on this drawing are to be checked on site by the contractor and any discrepancies reported to Studio Fox Ltd, prior to commencement of any work. If in doubt ask!

**Drawing Scales:**  
0 1000 2000 3000 4000  
Scale 1:50 @ A1

**Drawing Status:**  
**APPROVAL**

| Revision: | Date:    | By: | Description:                                   |
|-----------|----------|-----|--|
| A         | 01.10.15 | GFF | Exterior seating layout and quantities revised |
| B         | 14.10.15 | GFF | Exterior furniture notes and finishes added    |

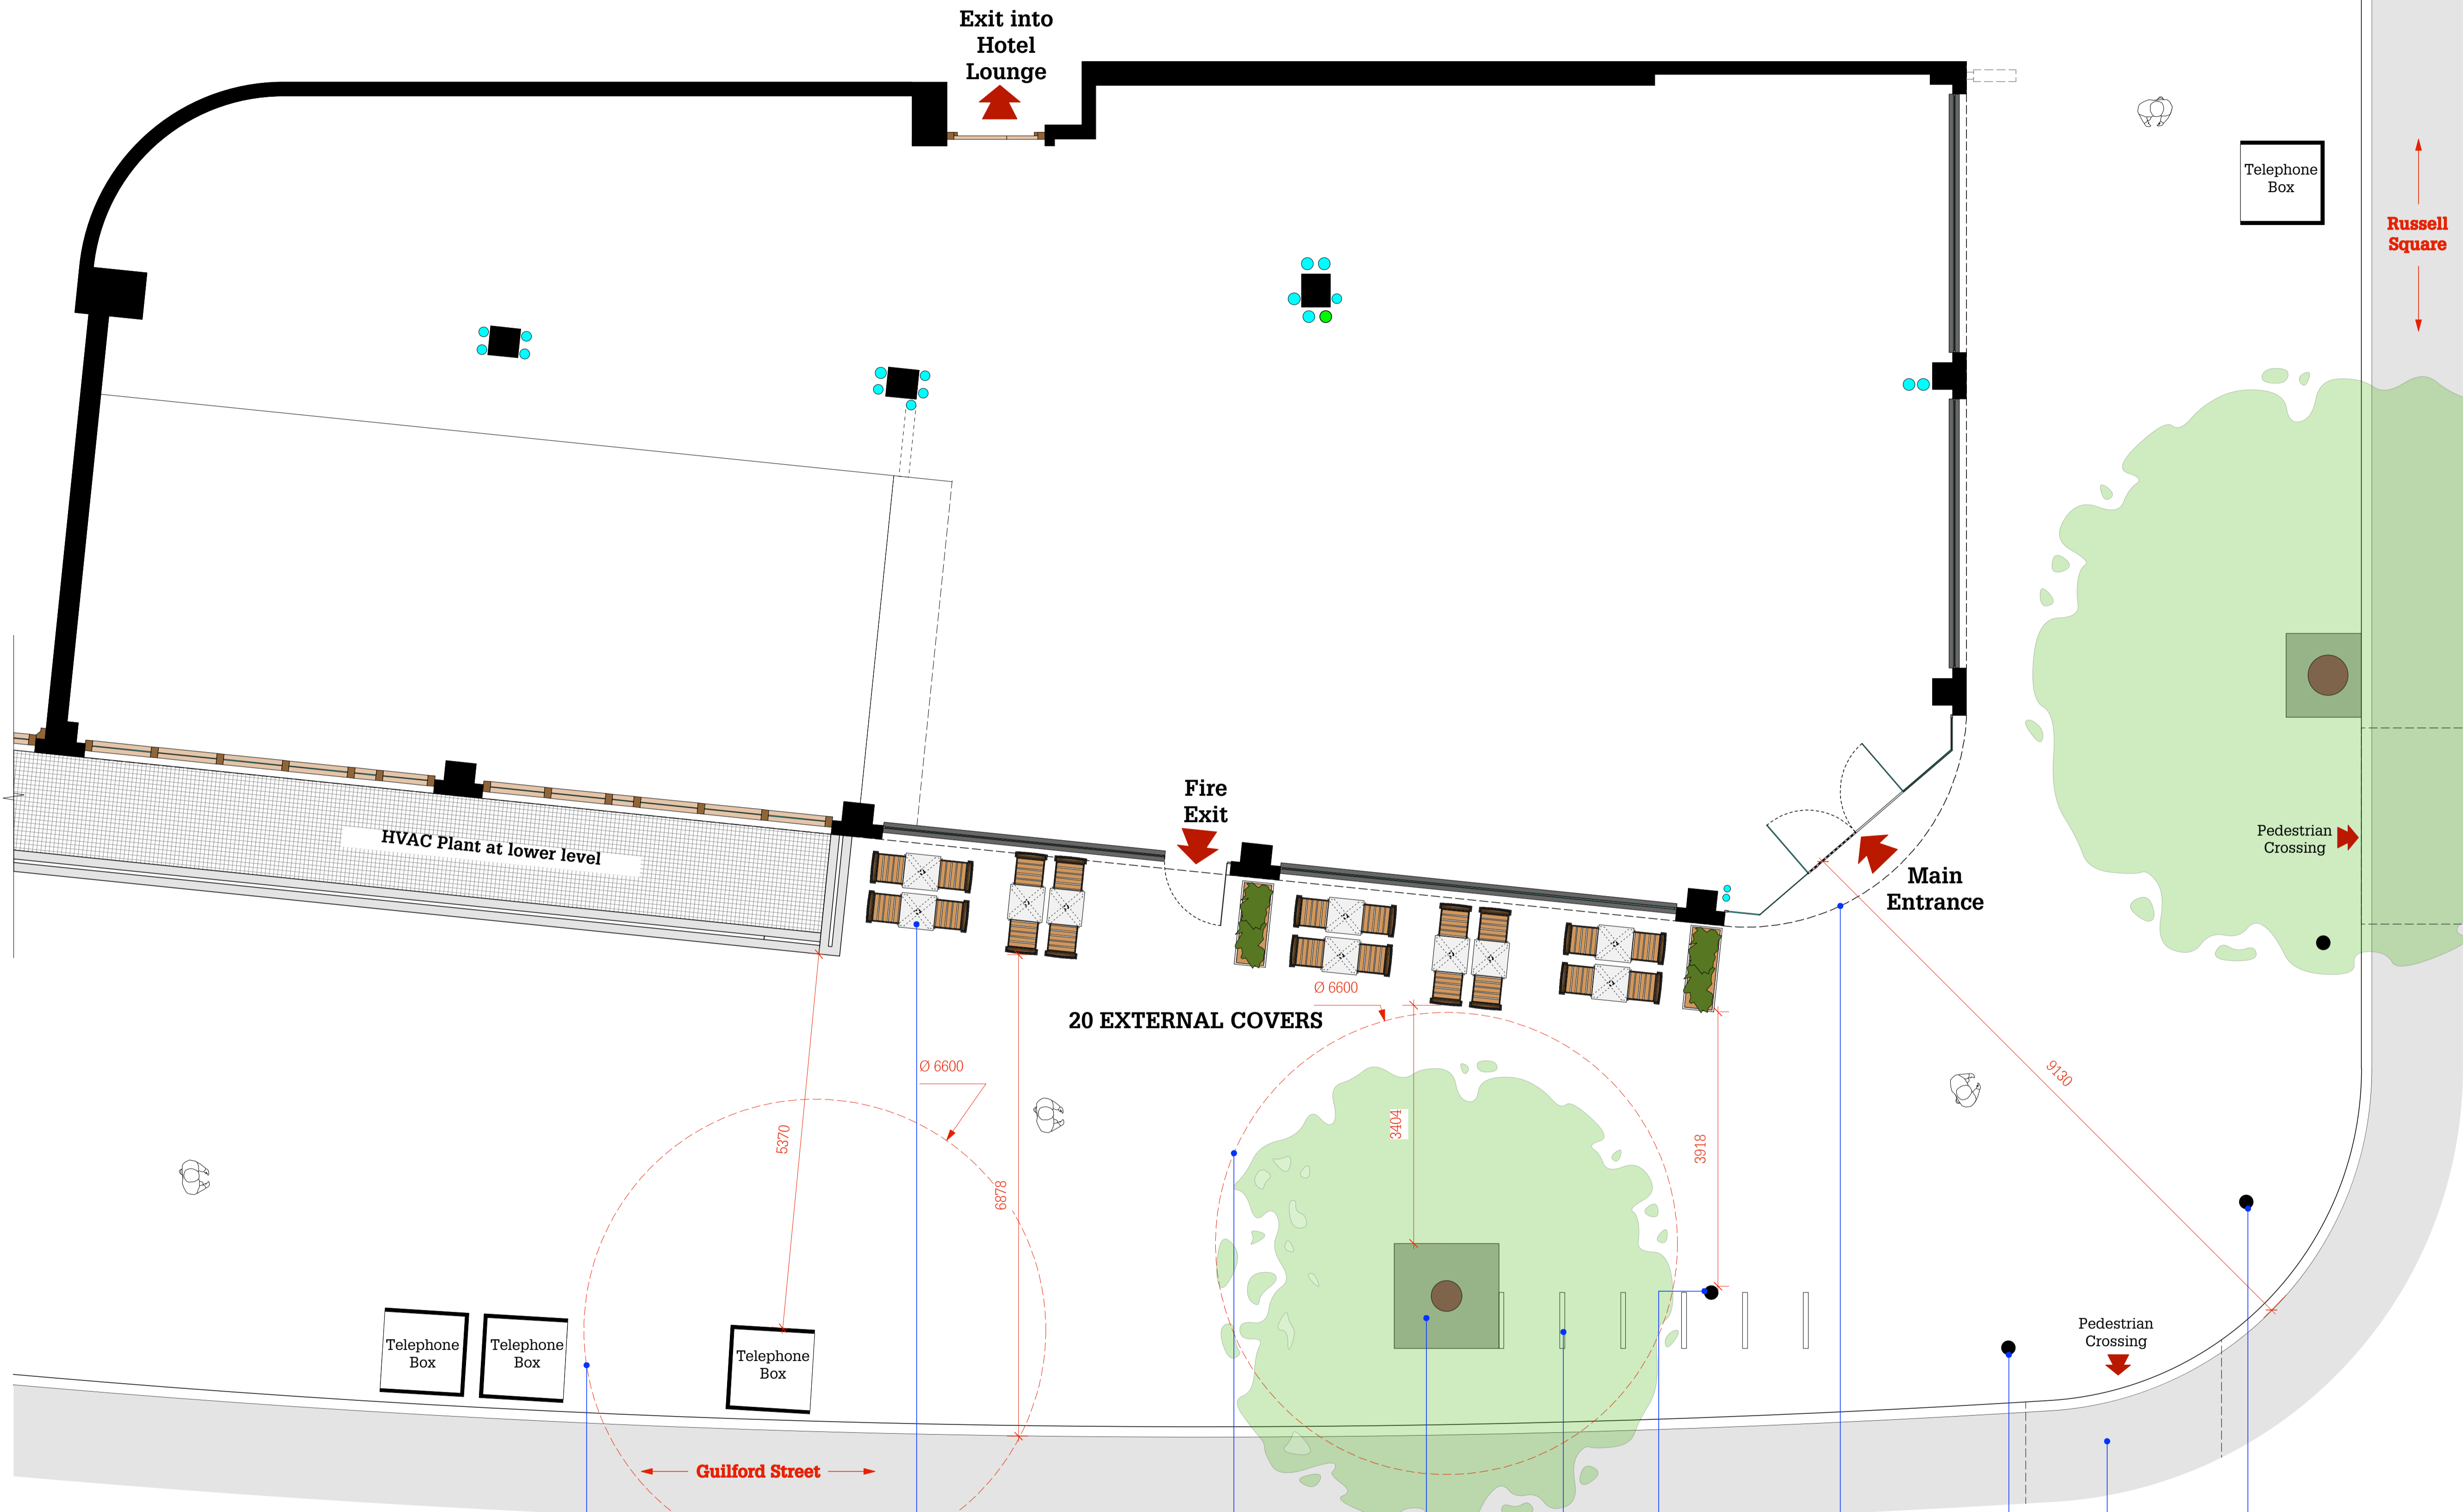

20 EXTERNAL COVERS

Red dashed line indicated 3.3M clear pedestrian zone between Pret A Mange furniture and street furniture

Refer to furniture legend for further information

Red dashed line indicated 3.3M clear pedestrian zone between Pret A Mange furniture and street furniture

### Furniture Legend

|  |   |                                   |  |
|--|---|-----------------------------------|--|
|  | Exterior Chair, Colour Black frame and teak slats. O/A Dims 460mm wide x 525mm deep<br><b>20no in Total</b> |                                   | Exterior planter. 450mm x 1200mm x 900mm high<br><b>2no in Total</b> |
|  | Exterior Teak Table Small (500mm x 500mm)<br><b>10no in Total</b>   | <b>Total Exterior Covers = 20</b> |  |

## Exterior Seating Plan

Scale 1:50 @ A1

studio fox

Client:  
**Pret a Manger**

Project:  
73/74 Russell Square London WC1B 5BG

Title:  
**Exterior Seating Plan**

|                         |                            |                                |                                  |
|-------------------------|----------------------------|--------------------------------|----------------------------------|
| Drawn By:<br><b>GMC</b> | Scale:<br><b>1:50 (A1)</b> | Drawn Date:<br><b>17.09.15</b> | Revised Date:<br><b>07.11.15</b> |
|-------------------------|----------------------------|--------------------------------|----------------------------------|

|                                    |                       |
|------------------------------------|-----------------------|
| Drawing No:<br><b>15-PRET-RS14</b> | Revision:<br><b>C</b> |
|------------------------------------|-----------------------|

Studio Fox Ltd  
57 Broad Street, Lyme Regis  
Dorset, DT7 3QF  
T: 01297 445 322  
E: gary@studiofox.co.uk