




WINDOW TYPE 24
Second Floor
Elevation and Section

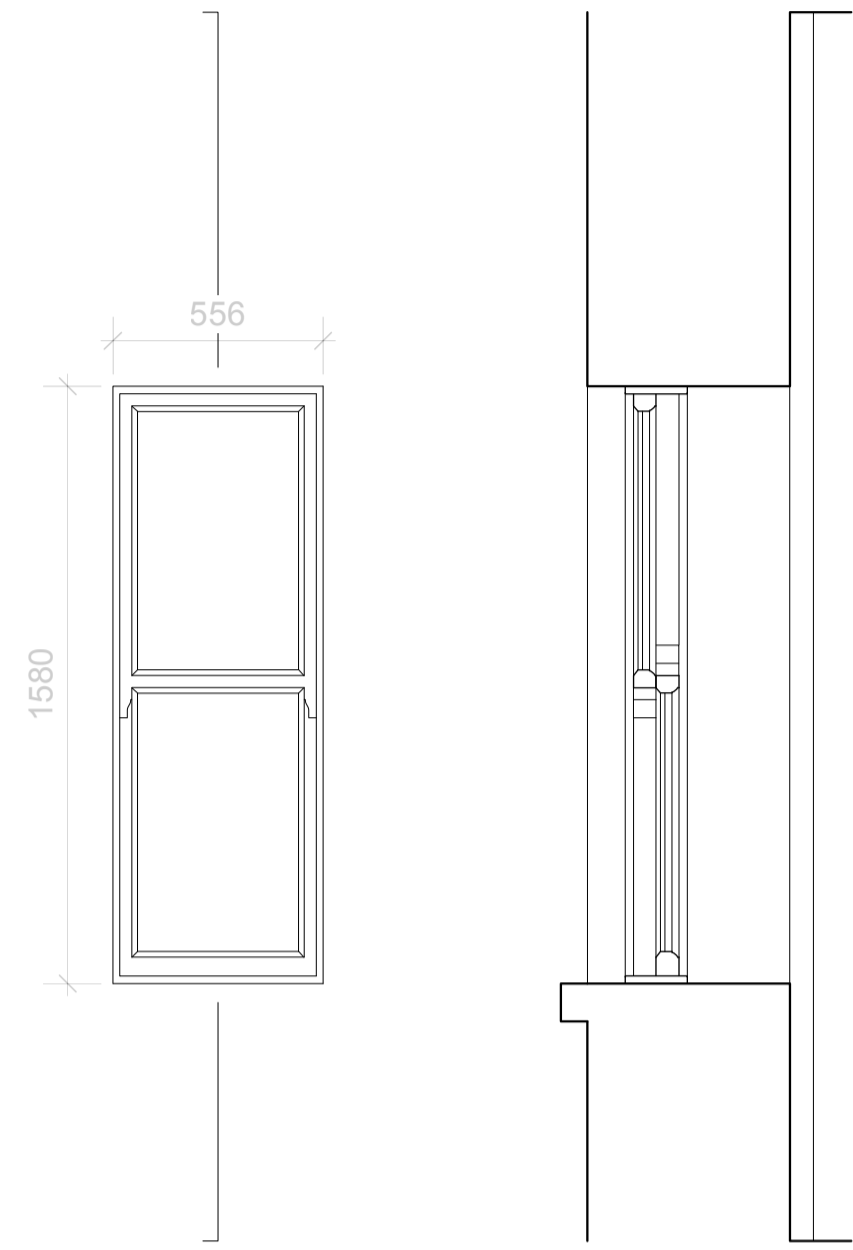


WINDOW TYPE 25
First Floor to Second Floor Stairwell
Elevation and Section

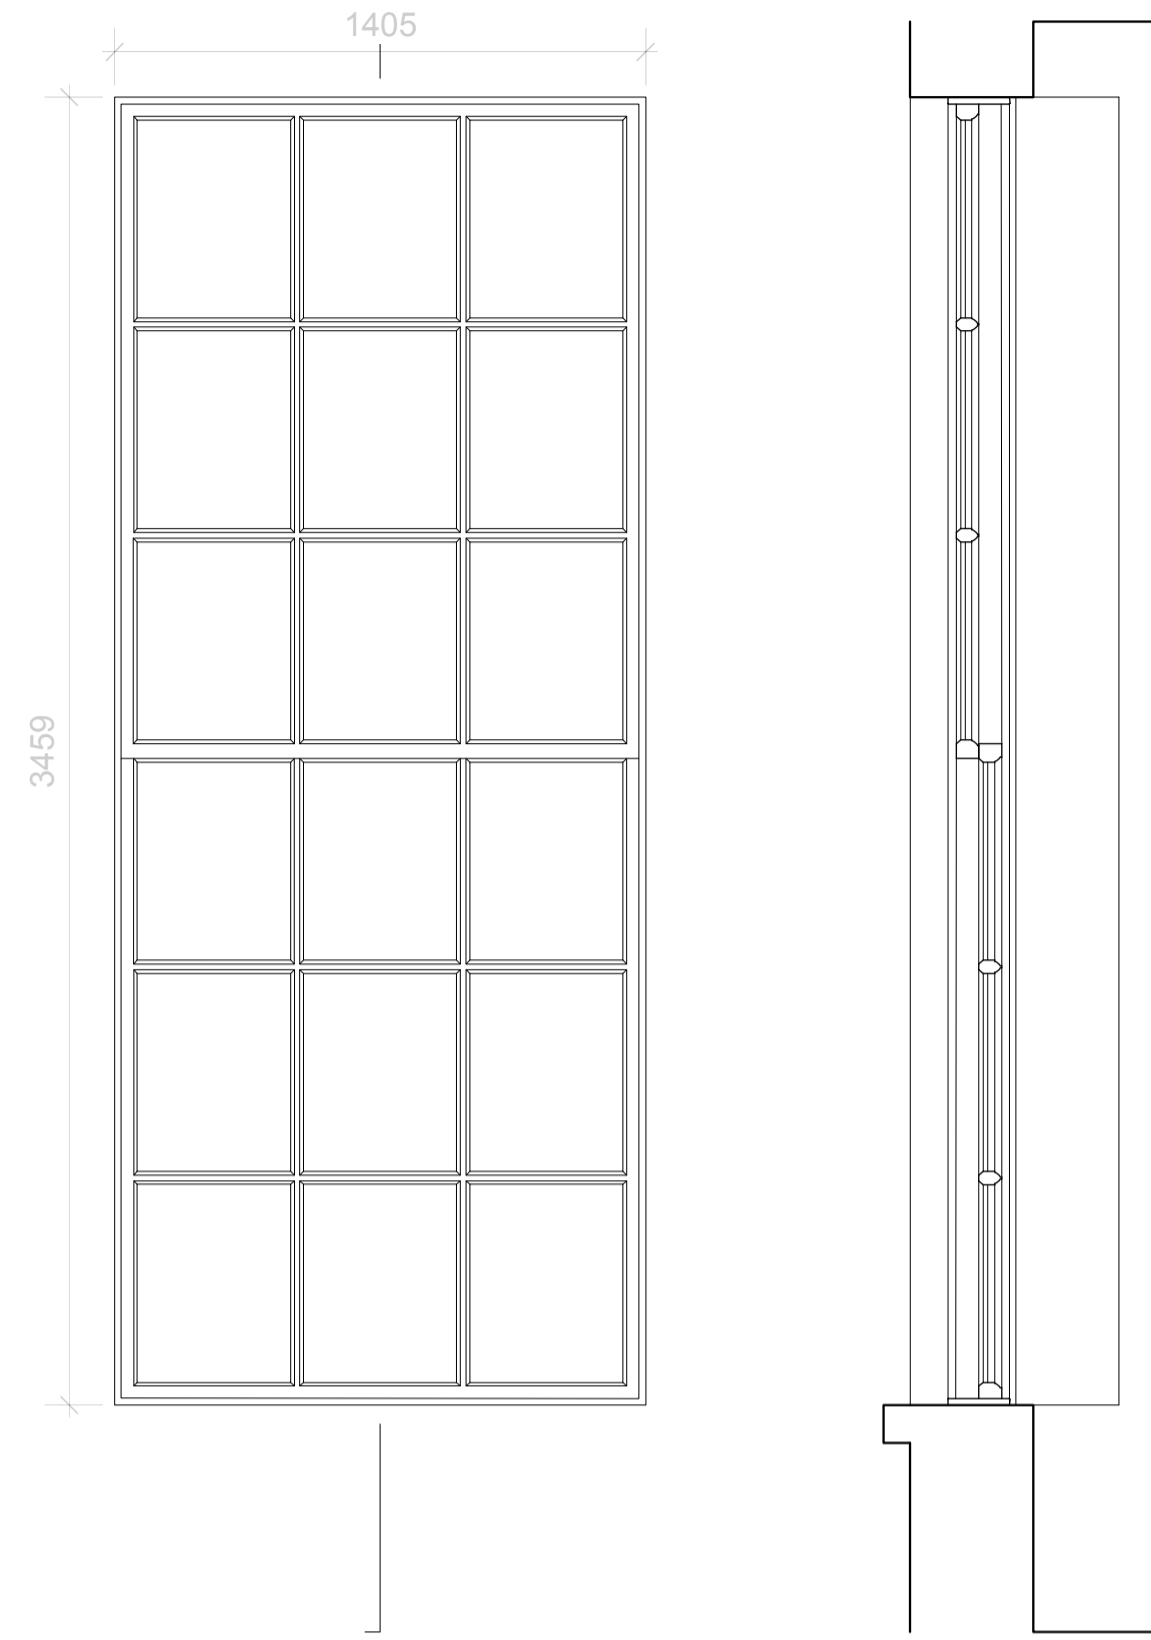


WINDOW TYPE 26
Second Floor
Elevation and Section

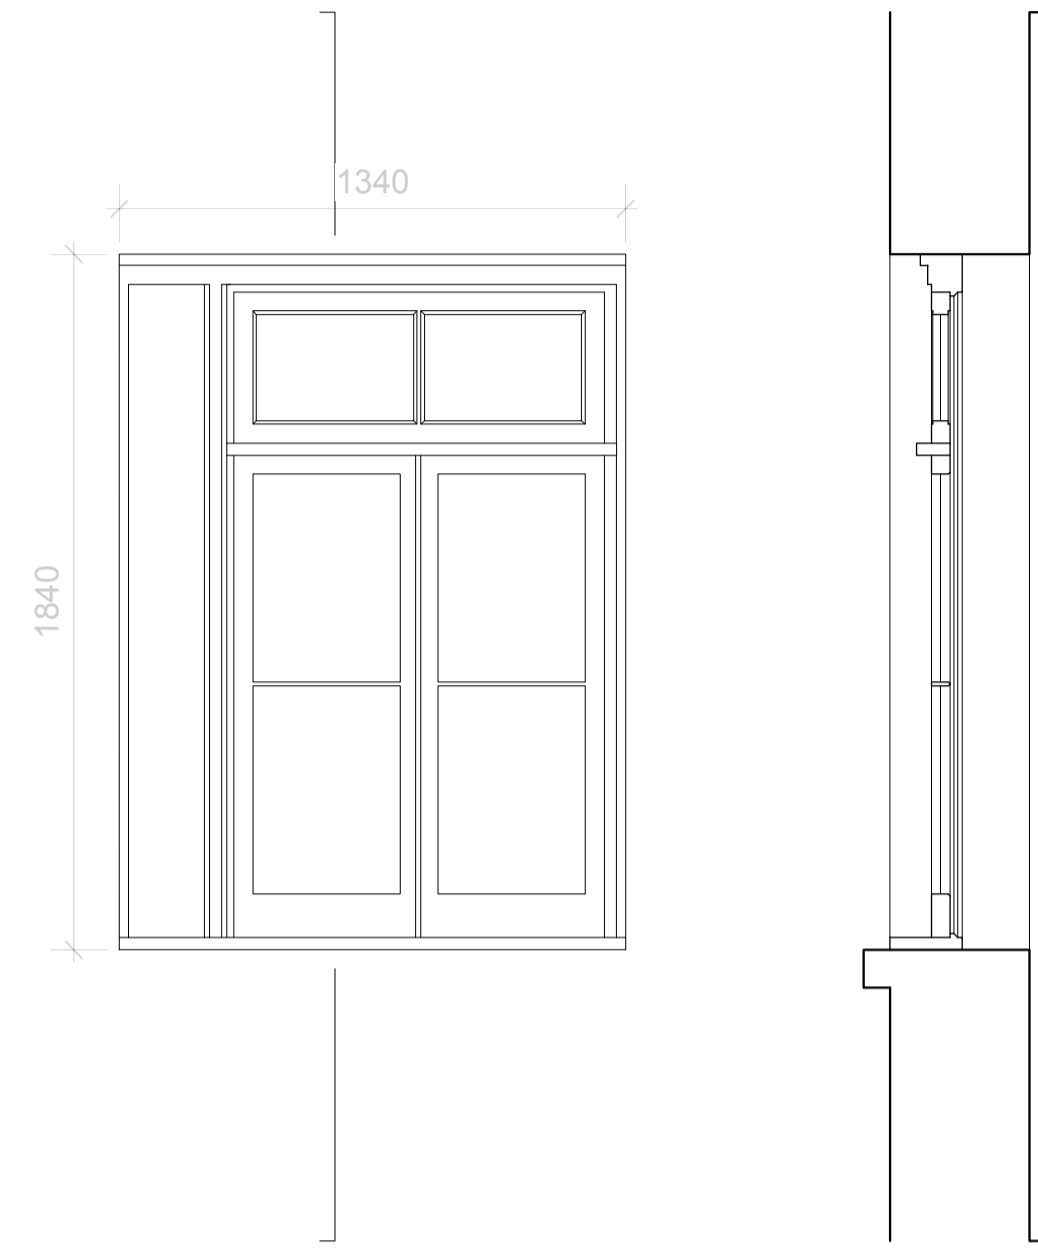


WINDOW TYPE 27
Second Floor
Elevation and Section

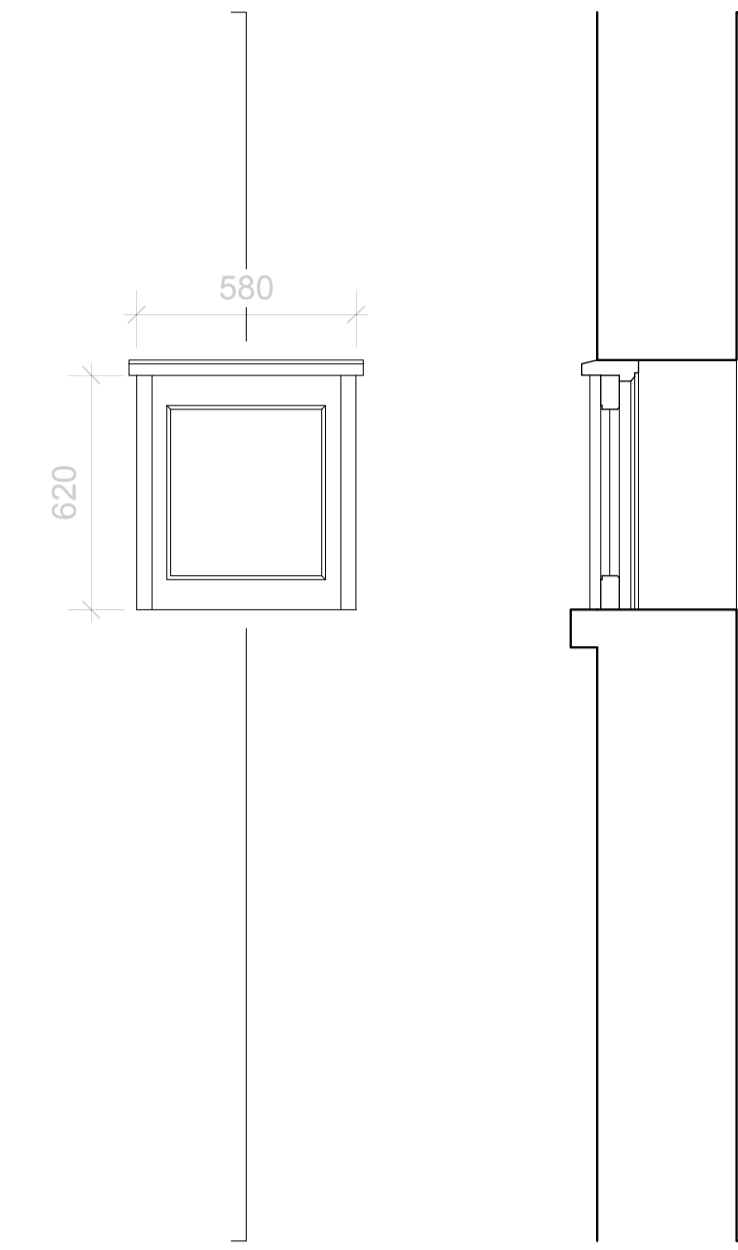


WINDOW TYPE 28
Second Floor
Elevation and Section

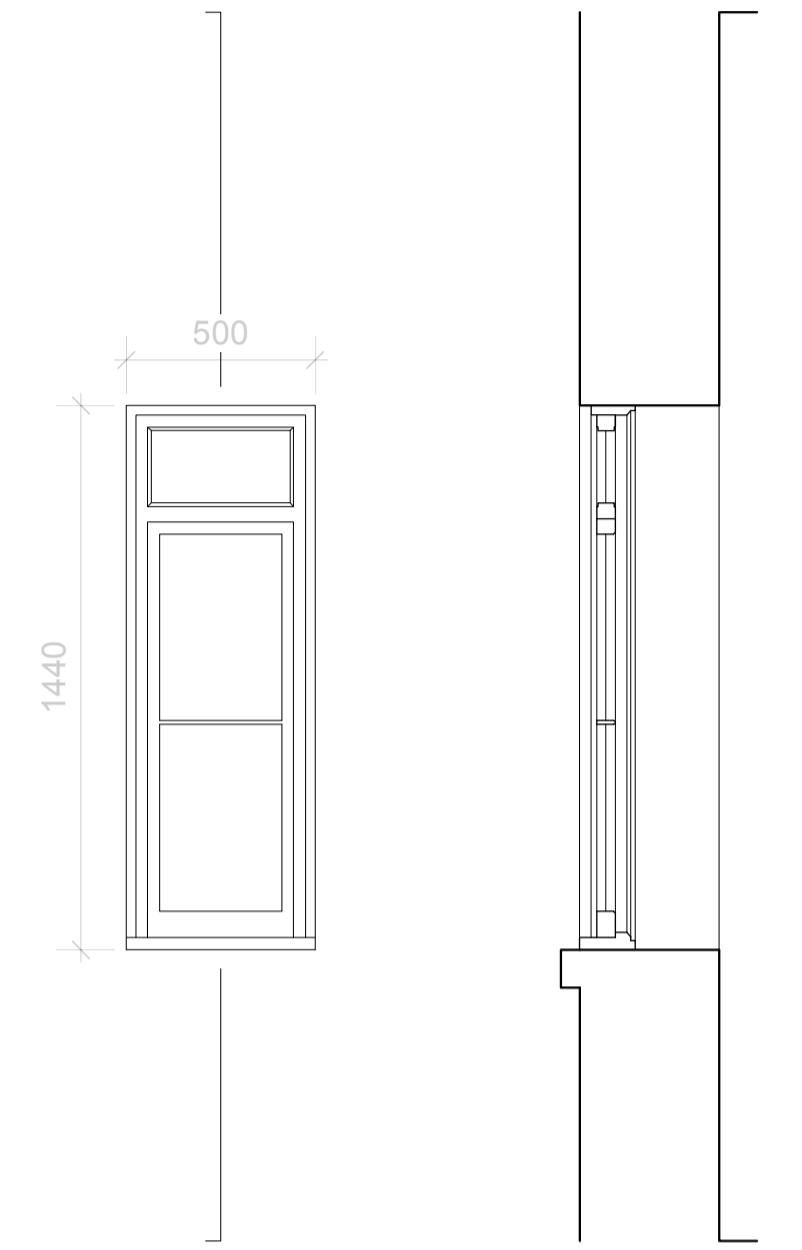


WINDOW TYPE 29
Second Floor
Elevation and Section

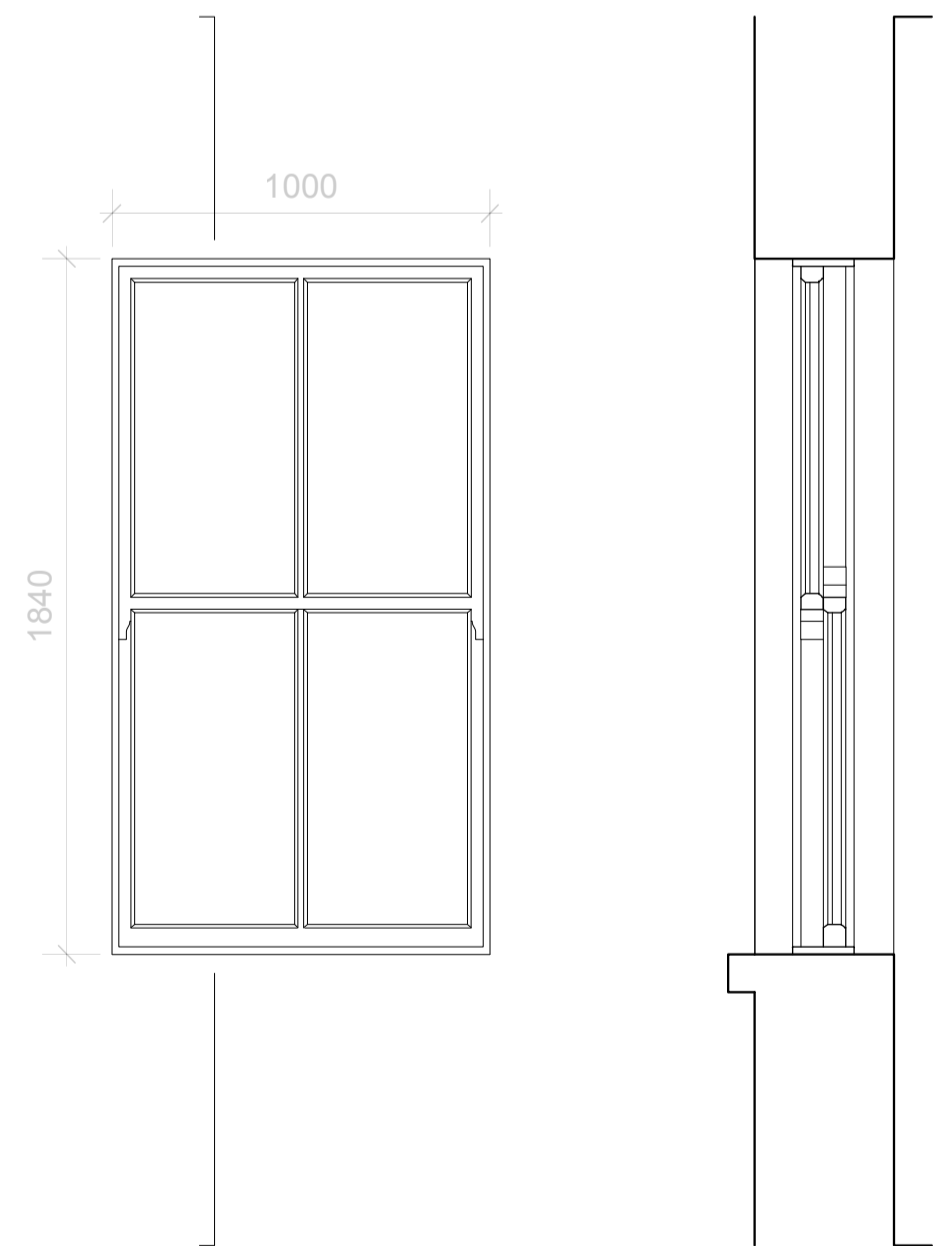


WINDOW TYPE 30
Third Floor
Elevation and Section

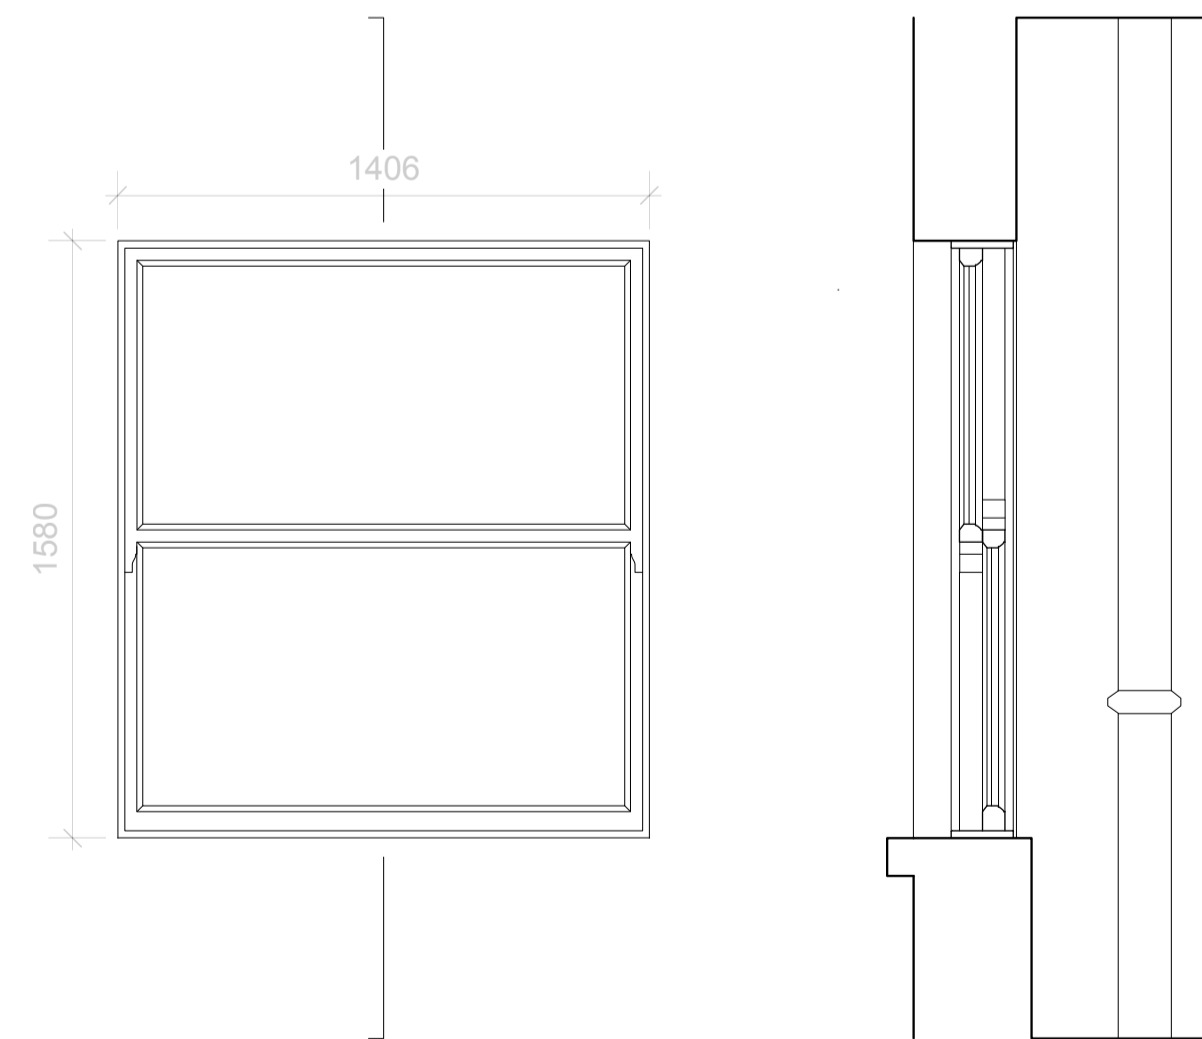

WINDOW TYPE 31
Third Floor
Elevation and Section

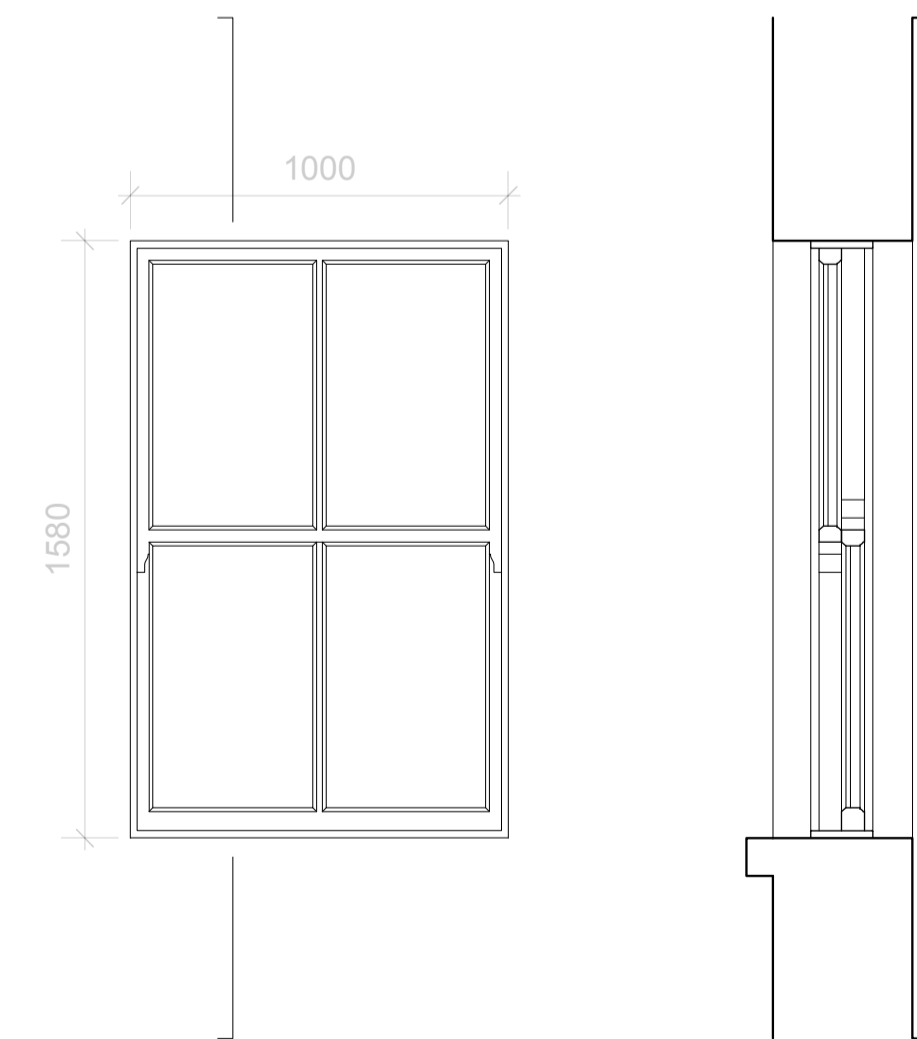

WINDOW TYPE 32
Third Floor
Elevation and Section

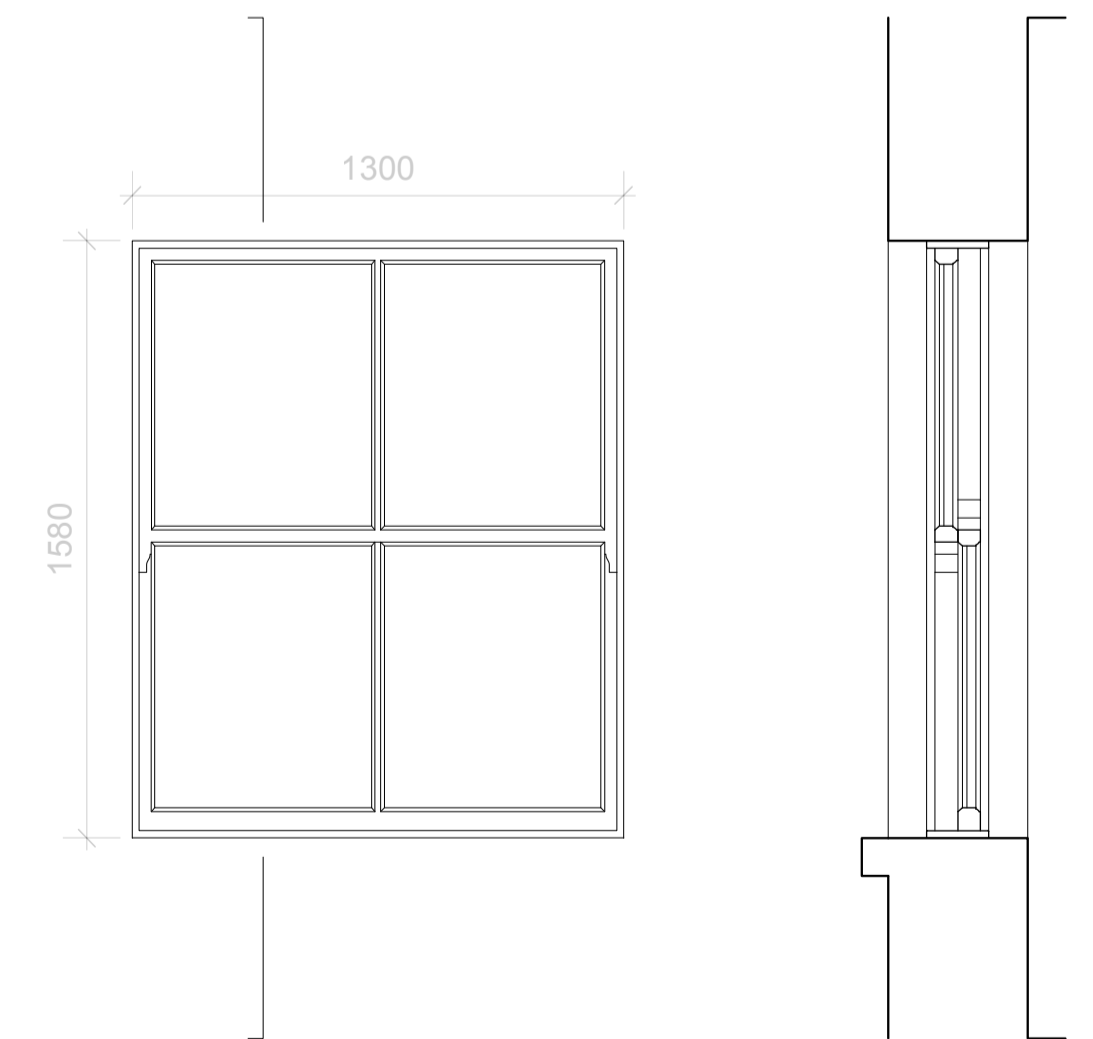

General Notes:

All dimensions to be checked on site. All dimensions in mm.
DO NOT SCALE drawing.
Burrell & Mistry Ltd. is a limited company registered in the UK.
© All drawings and designs remain the copyright of Burrell & Mistry Ltd.

Drawing to be read in conjunction with all contract documents.
Verify all existing conditions and dimensions on site.
If in doubt, the contractor is to seek the advice of the employer's representative,
site architect and engineer.

Rev.	Chk.	Revision Description

Project Title Doughty Street	Site Address 1 Doughty Street, London WC1N 2PH
---------------------------------	---

Drawing Title Existing Reveal/Window Frame Placements, Window Types 24-32		Project Number 1218	Drawing Number 1218/9/3
Scale 1:20 @ A1	Date 12/08/21	Drawn By IT	Checked By JB

Status Planning	Client	Rev.
--------------------	--------	------

7a Lamb's Conduit Passage, London, WC1R 4RG, UK T: +44(0)20 7092 3081/82 E: post@burrellmistry.com

burrell&mistry